



Access Detail 1:250@A3

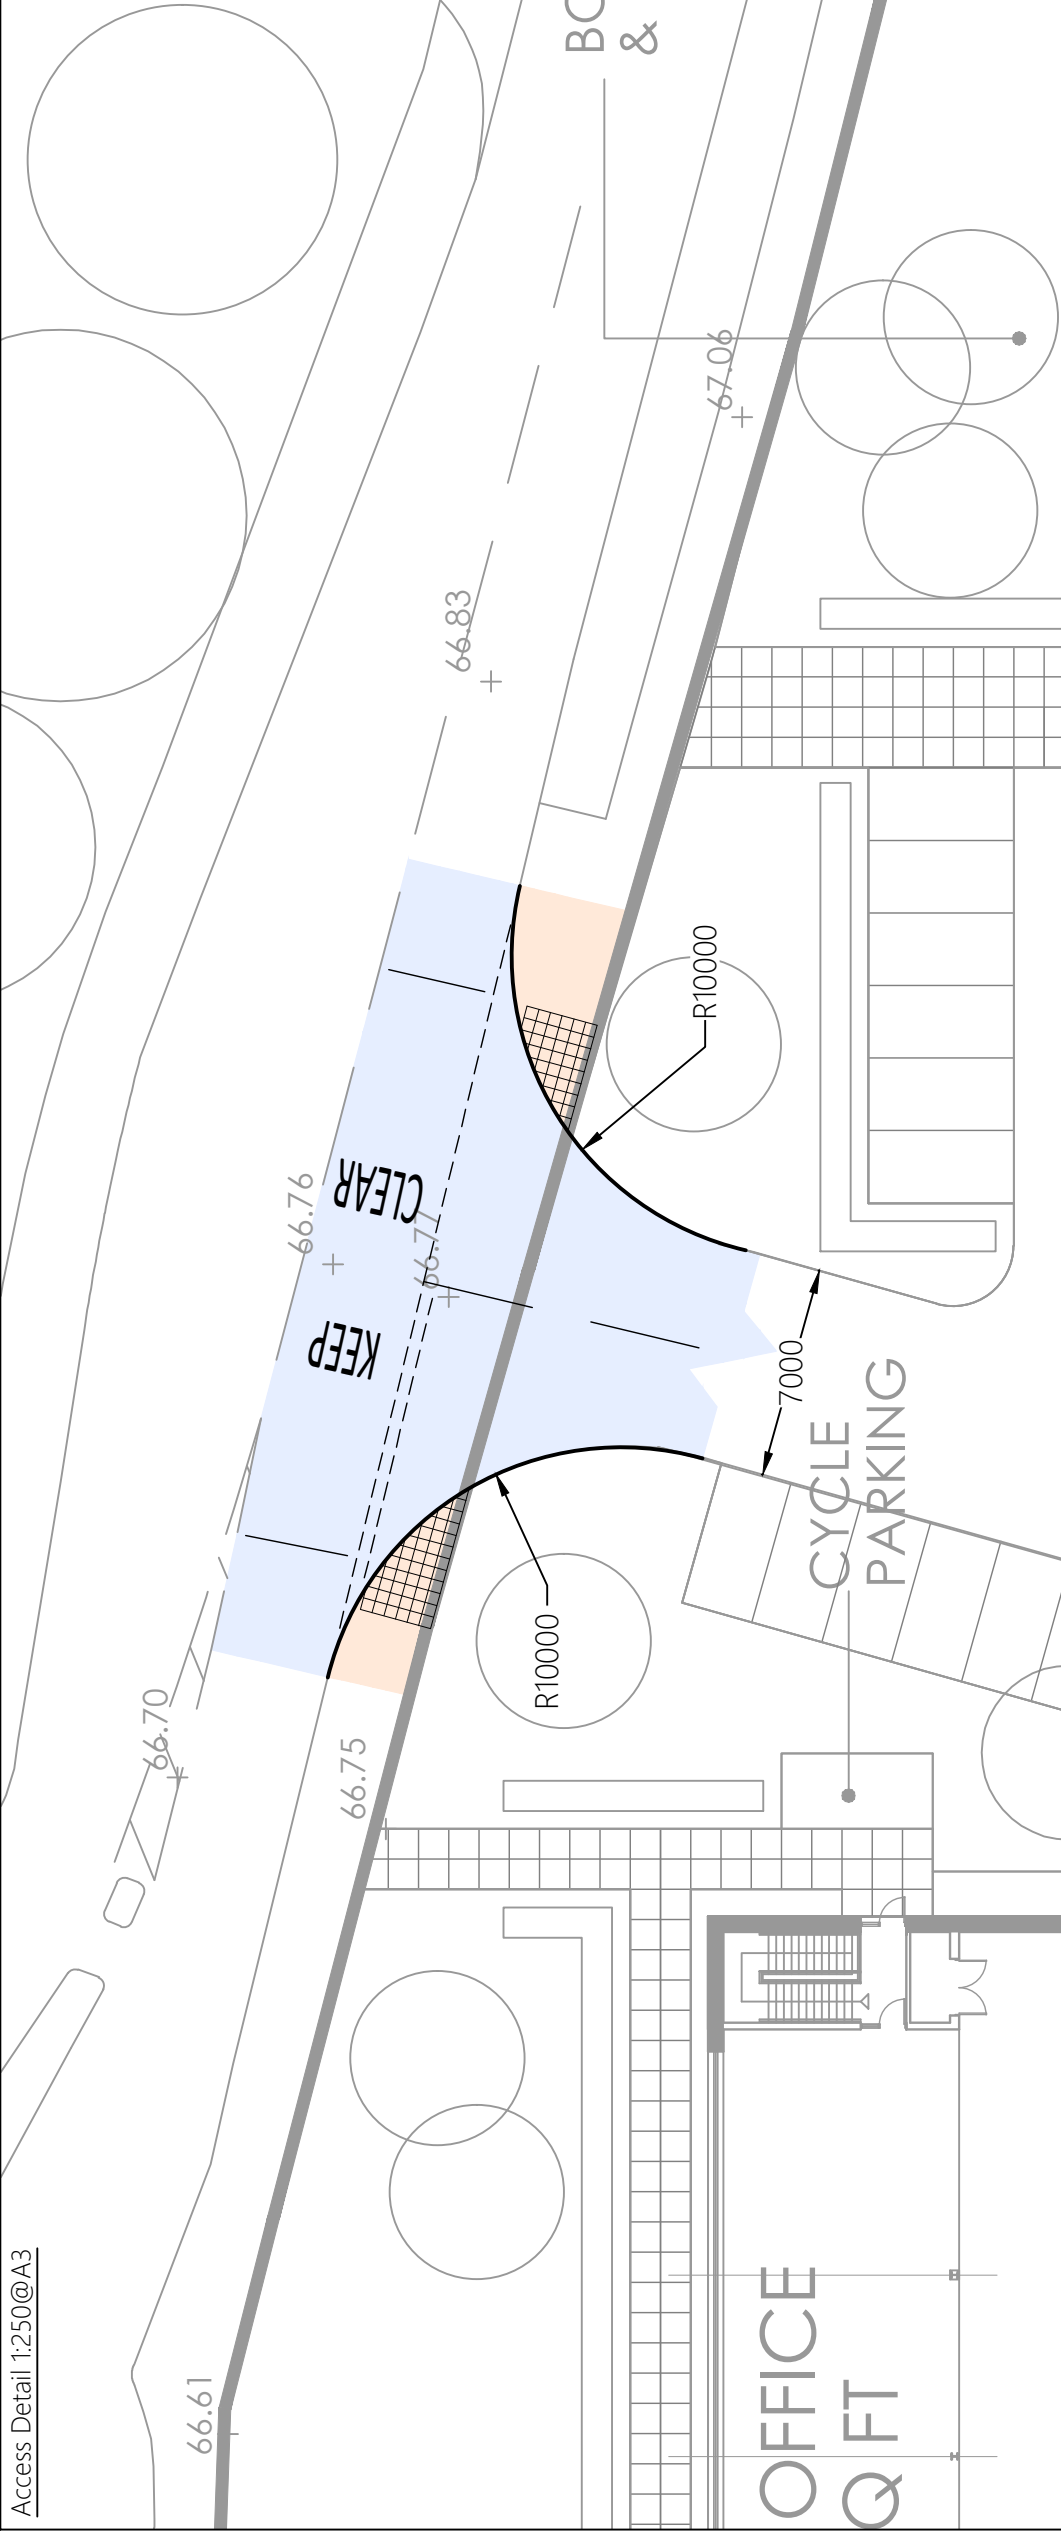

Visibility Splays 1:1,000@A3

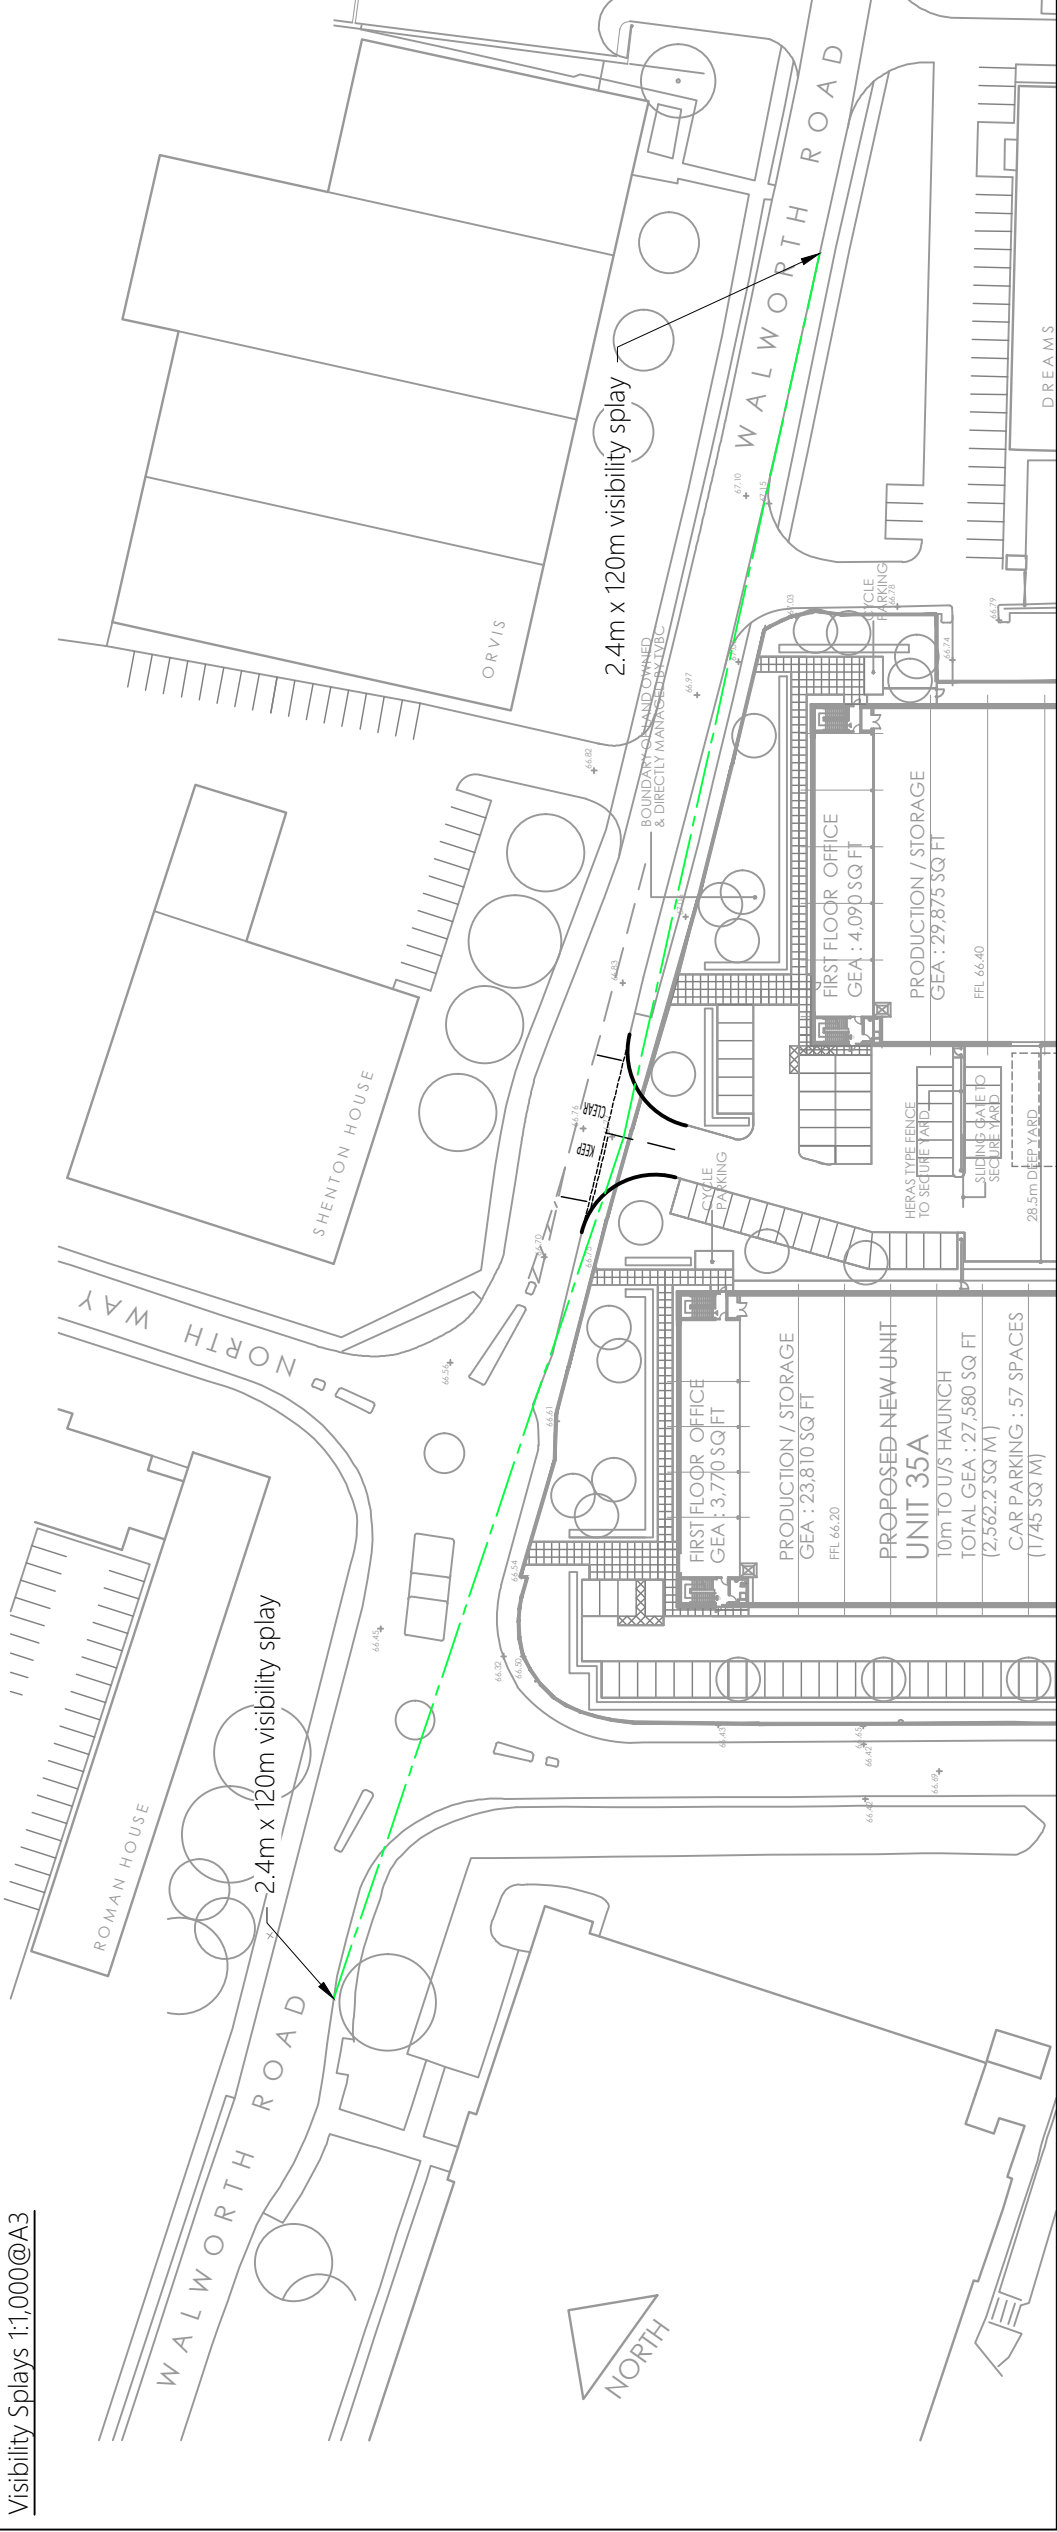

Notes



Ordnance Survey Licence number: 100057360
Drawing Revisions

Rev:	IP	Date:	01/06/2018	Details:	First issue	Chk:	TG
------	----	-------	------------	----------	-------------	------	----

Client
Kier Property Developments Limited

Project
Plot 35, Walworth Business Park, Andover

Title
Walworth Road Site Access Proposals and Visibility Splays

MILESTONE
TRAFFIC & PLANNING
7 Wey Court, Mary Road, Guildford, Surrey, GU1 4QU Tel: 01483 397888
Gateshead IBC, Mulgrave Terrace, Gateshead, NE8 1AN Tel: 0191 338 7220
web: www.milestonetp.co.uk

Drawing Number:
18025/001

Scale:
As shown@A3

Revision:
-