


Notes

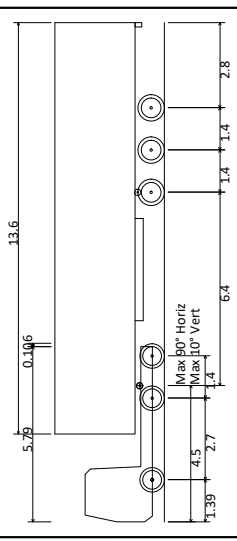

- Max Legal Articulated Vehicle (16.5m)
- Overall Length 16.500m
- Overall Width 2.500m
- Overall Body Height 3.632m
- Min Body Ground Clearance 0.396m
- Max Track Width 2.500m
- Lock to Lock Time 6.00s
- Kerb to Kerb Turning Radius 6.870m

Ordnance Survey Licence number: 100057360

Drawing Revisions

Rev:	Dm:	Date:	Details	Chk:
-	IP	14/08/2018	First issue	TG
A	IP	11/09/2018	Updated to reflect Stage 1 RSA comments	TG
B	IP	03/10/2018	Updated off-site highway works	TG



Client
Kier Property Developments Limited

Project
Plot 35, Walworth Business Park, Andover

Title
Swept-Path Analysis - Max Legal Articulated Vehicle - South Way Access

MILESTONE
TRAFFIC & PLANNING
7 Wey Court, Mary Road, Guildford, Surrey, GU1 4QU Tel: 01483 397888
Gateshead IBC, Mulgrave Terrace, Gateshead, NE8 1AN Tel: 0191 338 7220
web: www.milestonetp.co.uk

Drawing Number: 18025/TK03
Scale: 1:250@A3
Revision: B

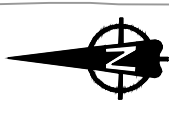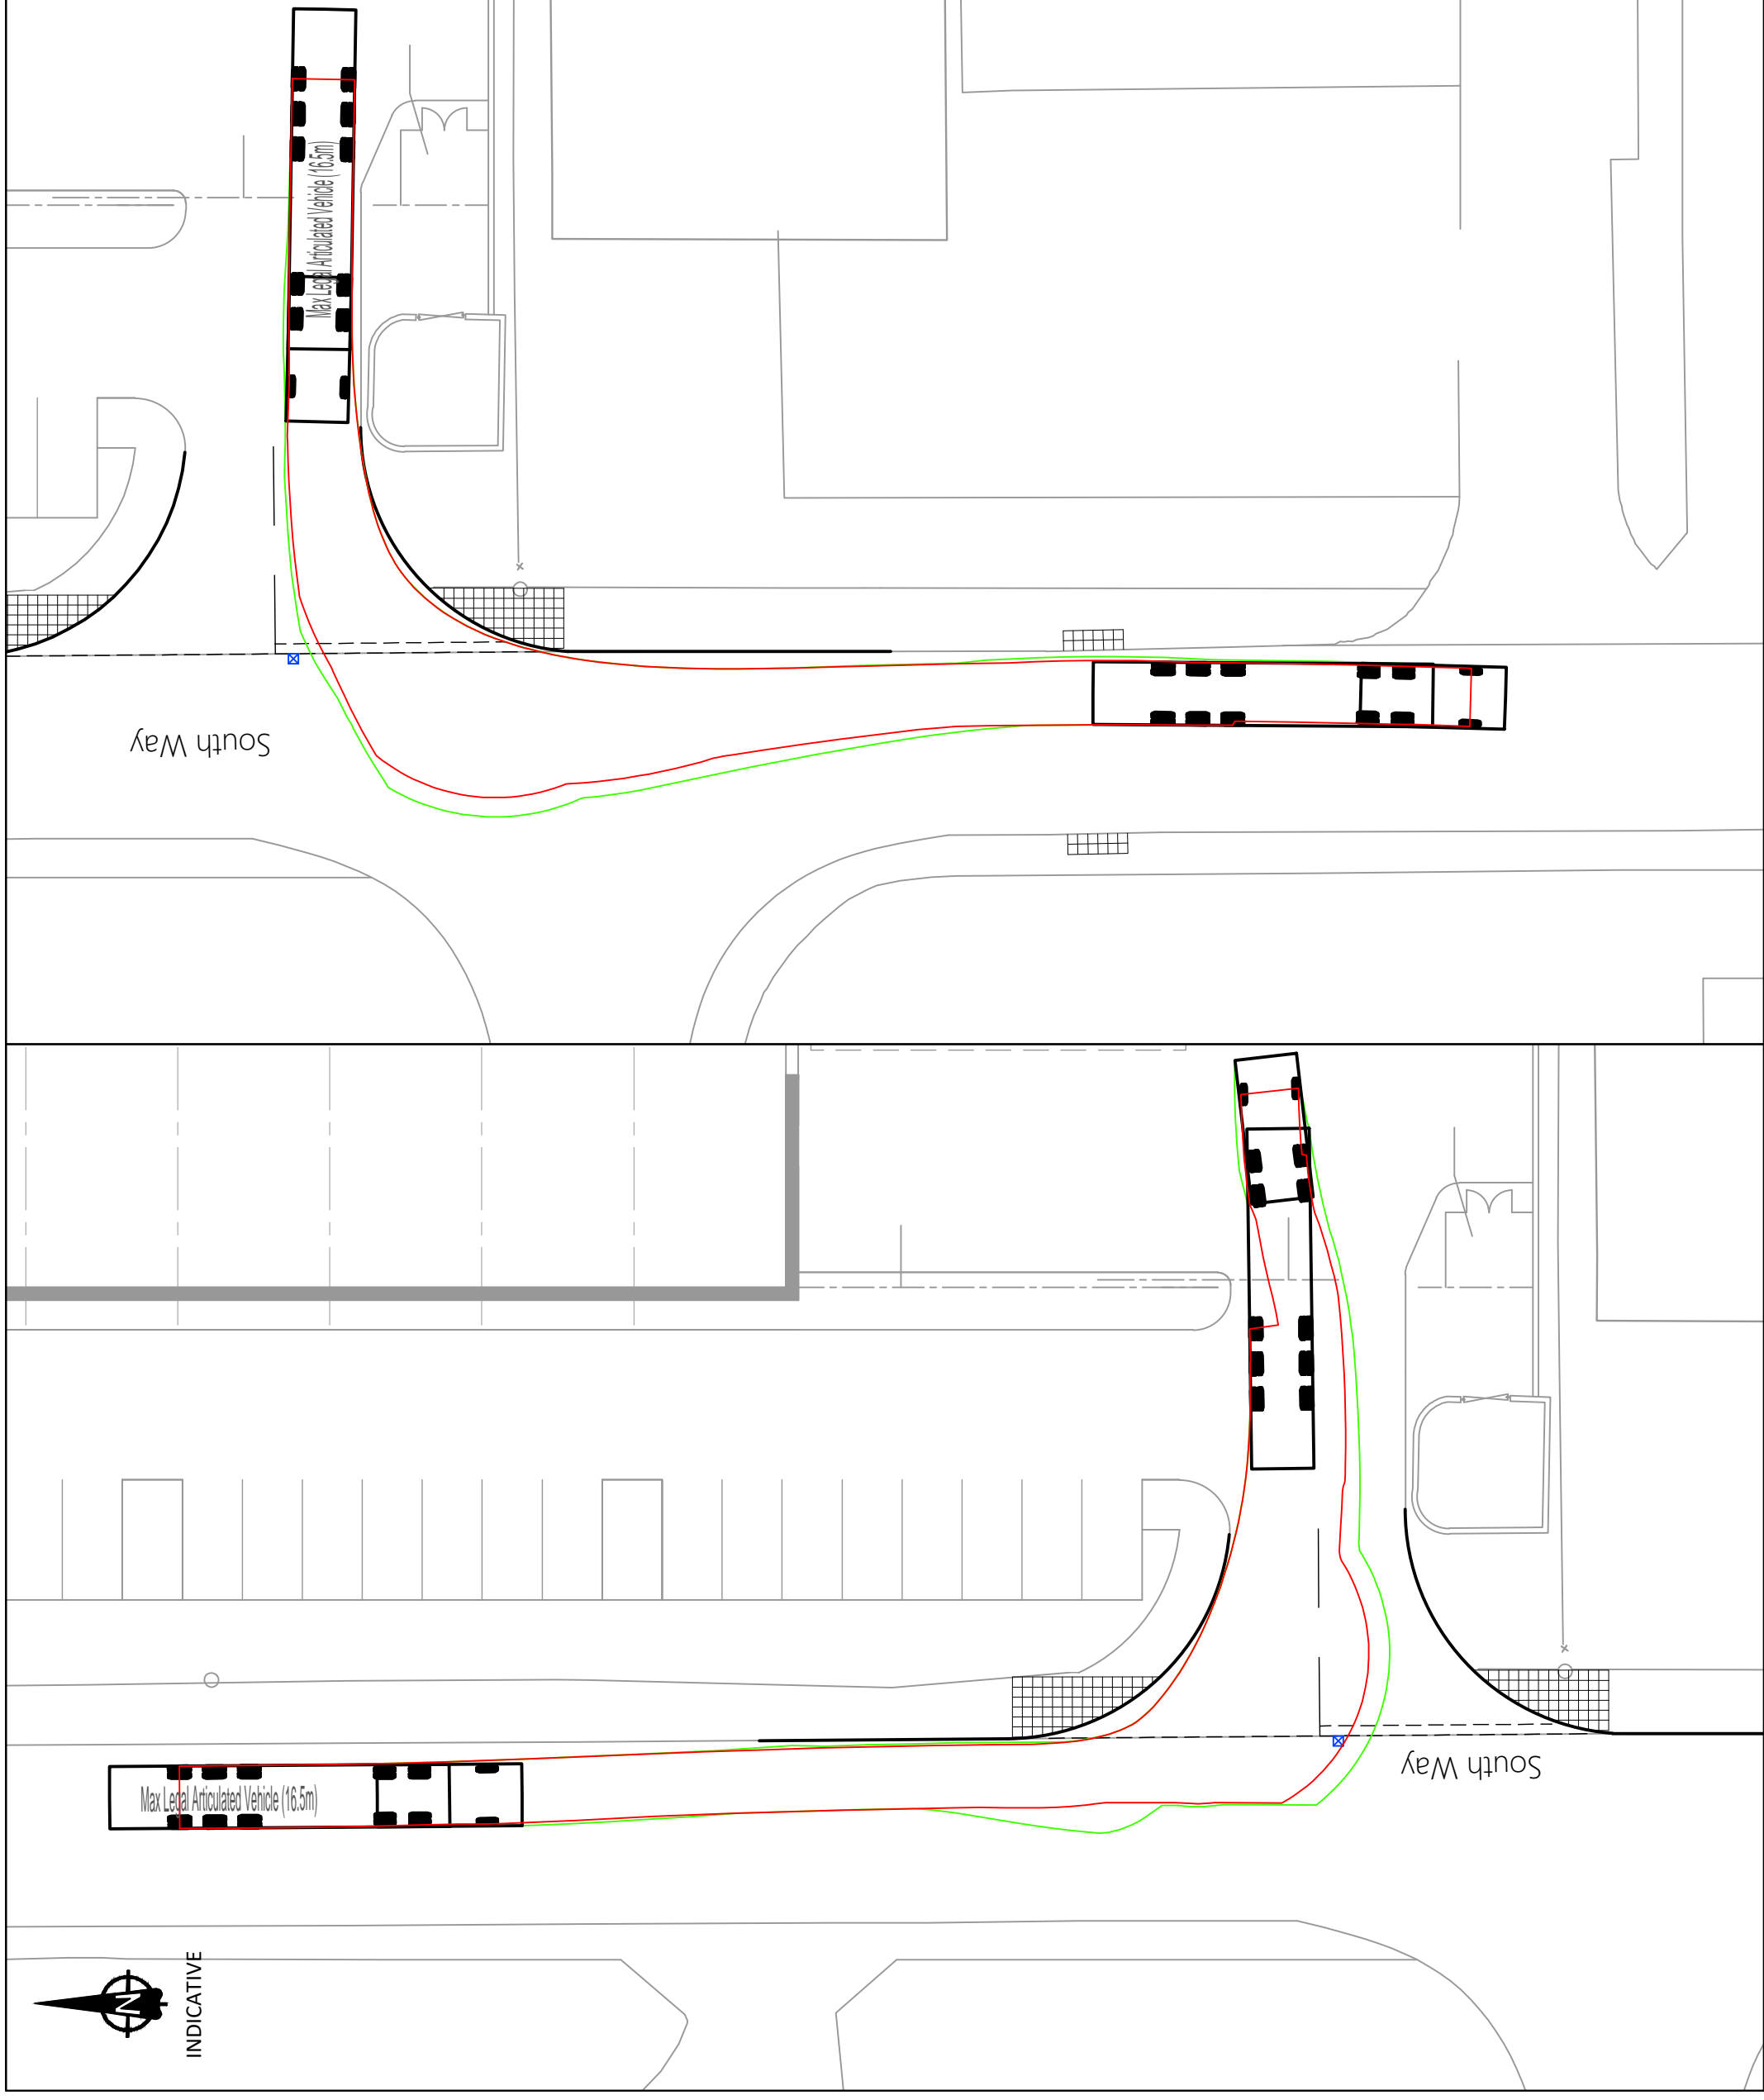

INDICATIVE