

Ordnance Survey (c) Crown Copyright 2016. All rights reserved. Licence number 10002452

SITE LOCATION PLAN SCALE 1:2500



revisions	initial	date

Contractors, Sub-Contractors and Suppliers are to check all relevant dimensions and levels of site and buildings before commencing any shop drawings or building work.

This drawing is copyright and may not be reproduced in any part of form without the written consent of Fowler Architecture and Planning

project
BOURNE PARK
 Hurstbourne Tarrant

drawing
site location plan

scale
 1:2500 @A1


drawn by

date
 April 18

181034-01

drawing no

rev

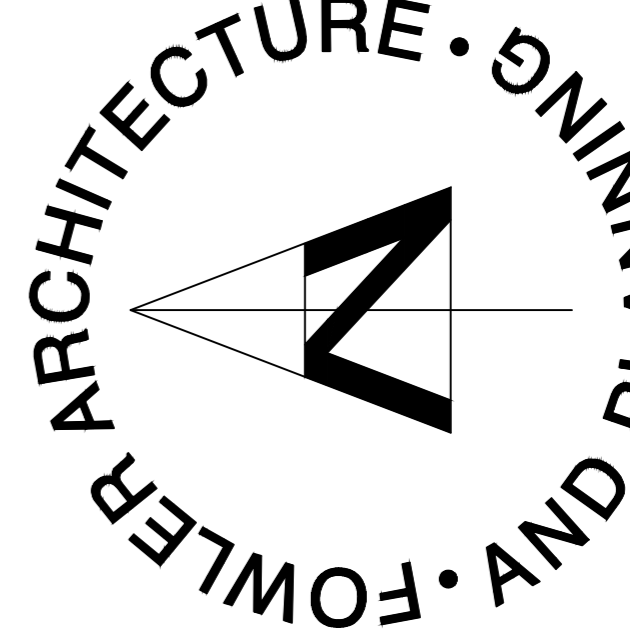

19 High Street
 Pewsey
 Wiltshire
 SN9 5AF

tel (01672) 569444
 fax (01672) 569488
 enquires@fap.co.uk