



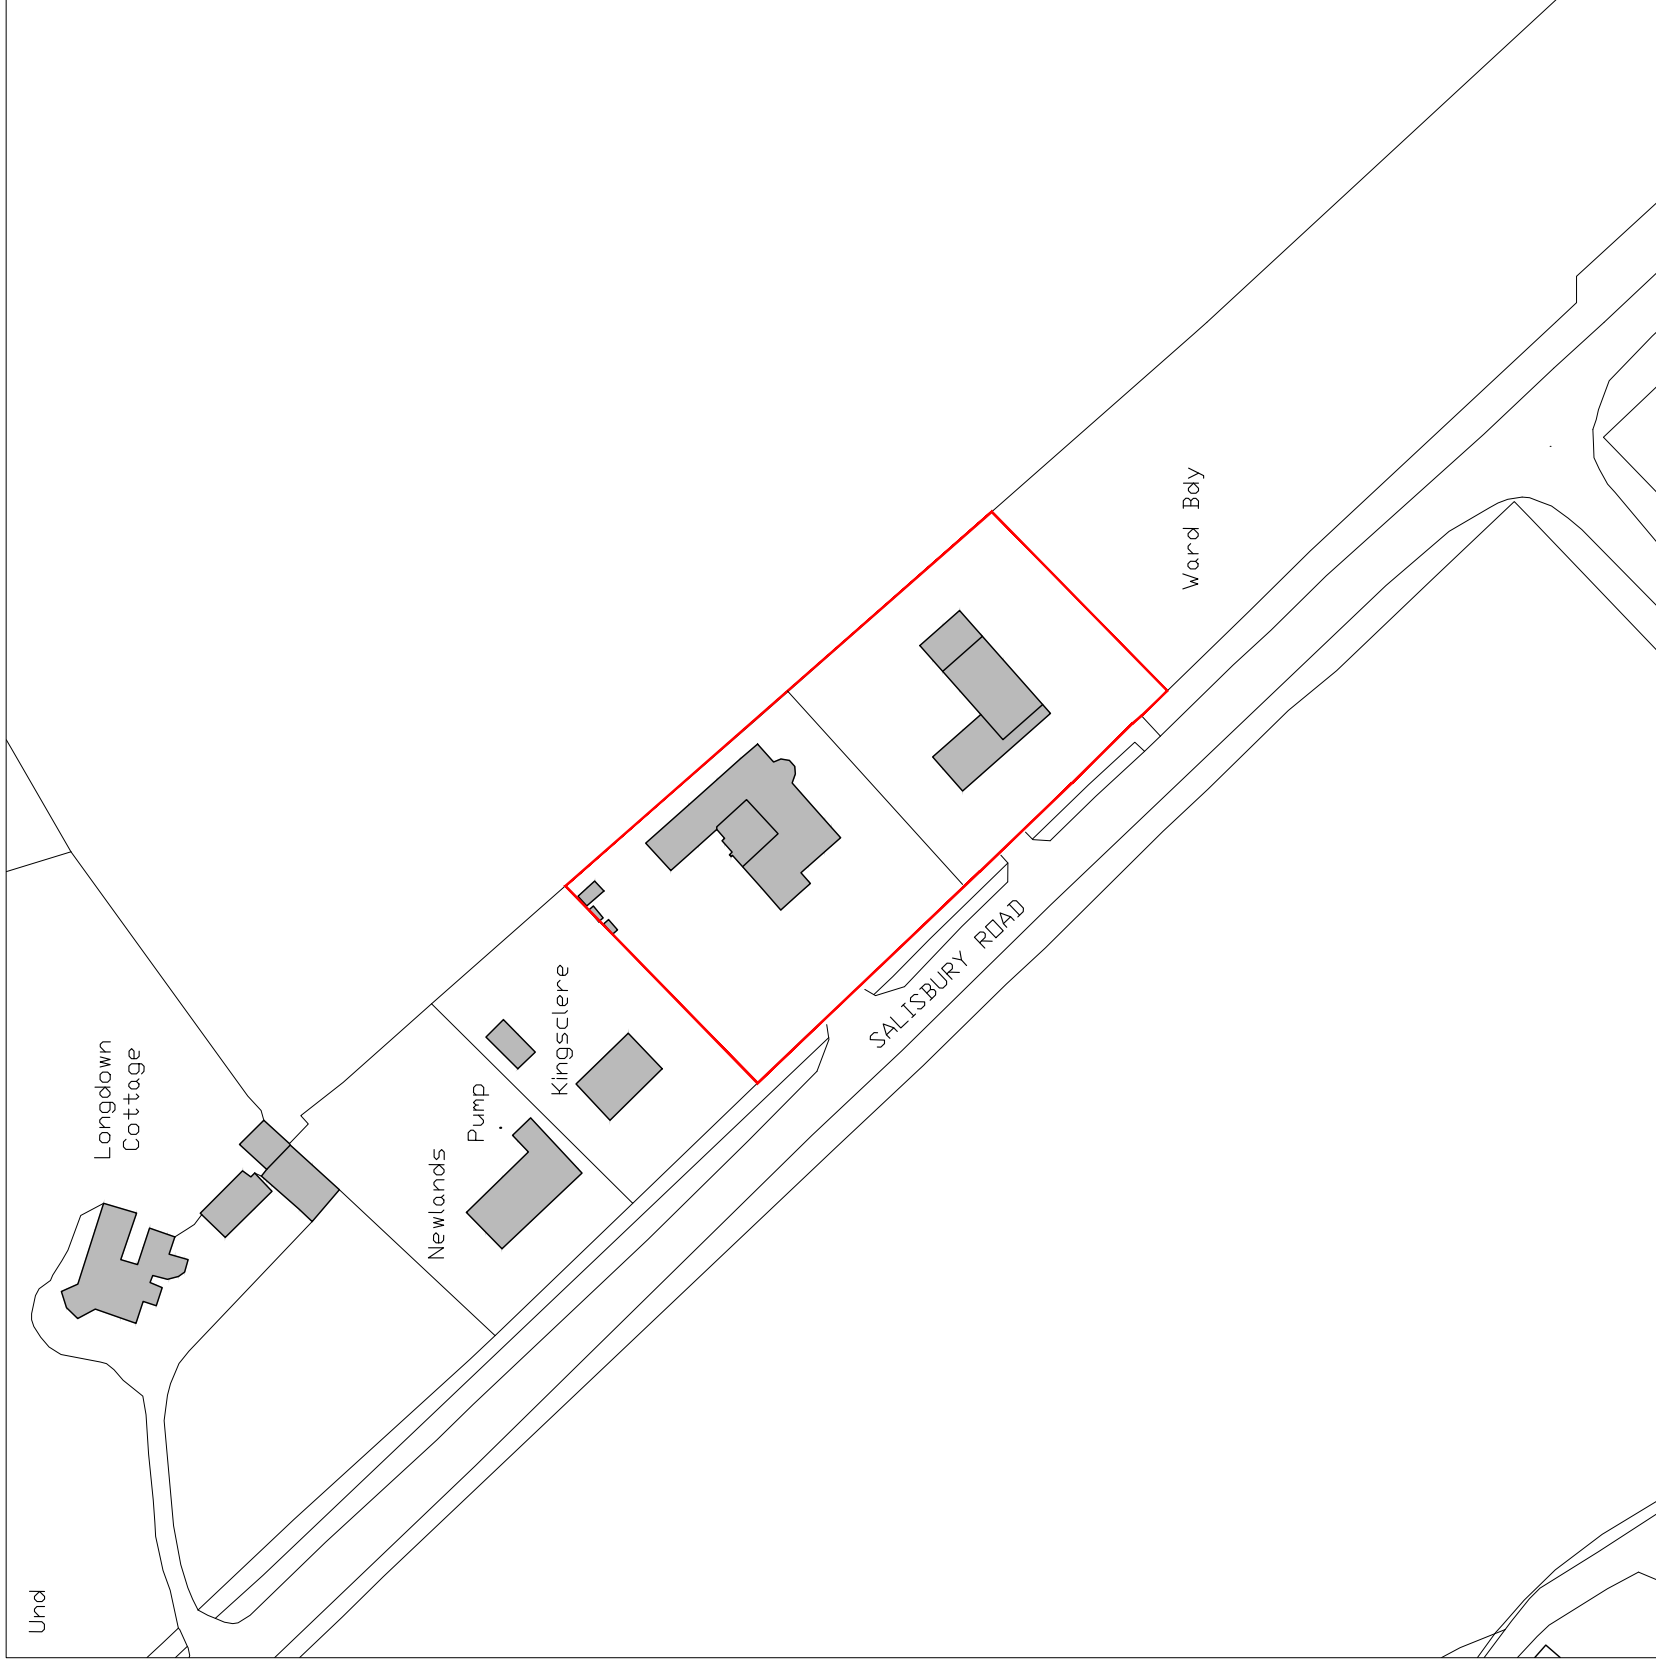

01 | LOCATION PLAN 1:2000



02 | BLOCK PLAN 1:1000

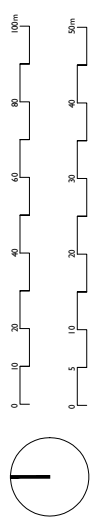

Status: Planning
 Scale: 1:2000, 1:1000 @ A3

NOTE: This drawing is to be scaled for planning purposes only

Drawing: Location & Block Plan
 Dwg No: 242-D-00-REVA
 Date: 12.11.2019

Project: The Blue Hayes
 Address: The Blue Hayes, Salisbury Rd,
 West Wallow, Romsey SO51 6GA
 Client: Clydesdale Group Ltd.