




APPENDIX A

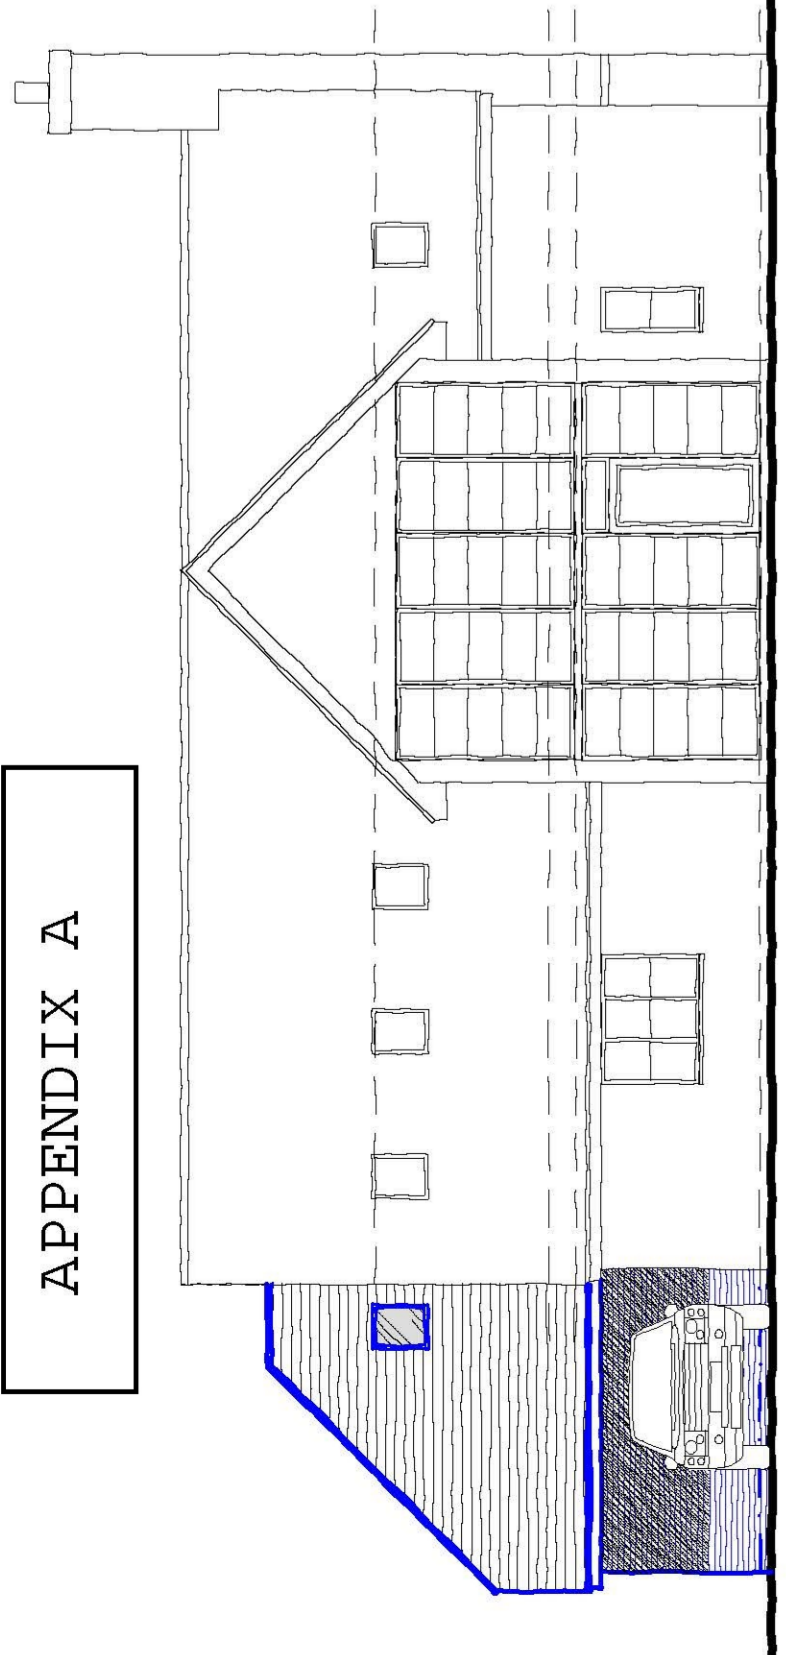


Proposed Front Elevation 1:100

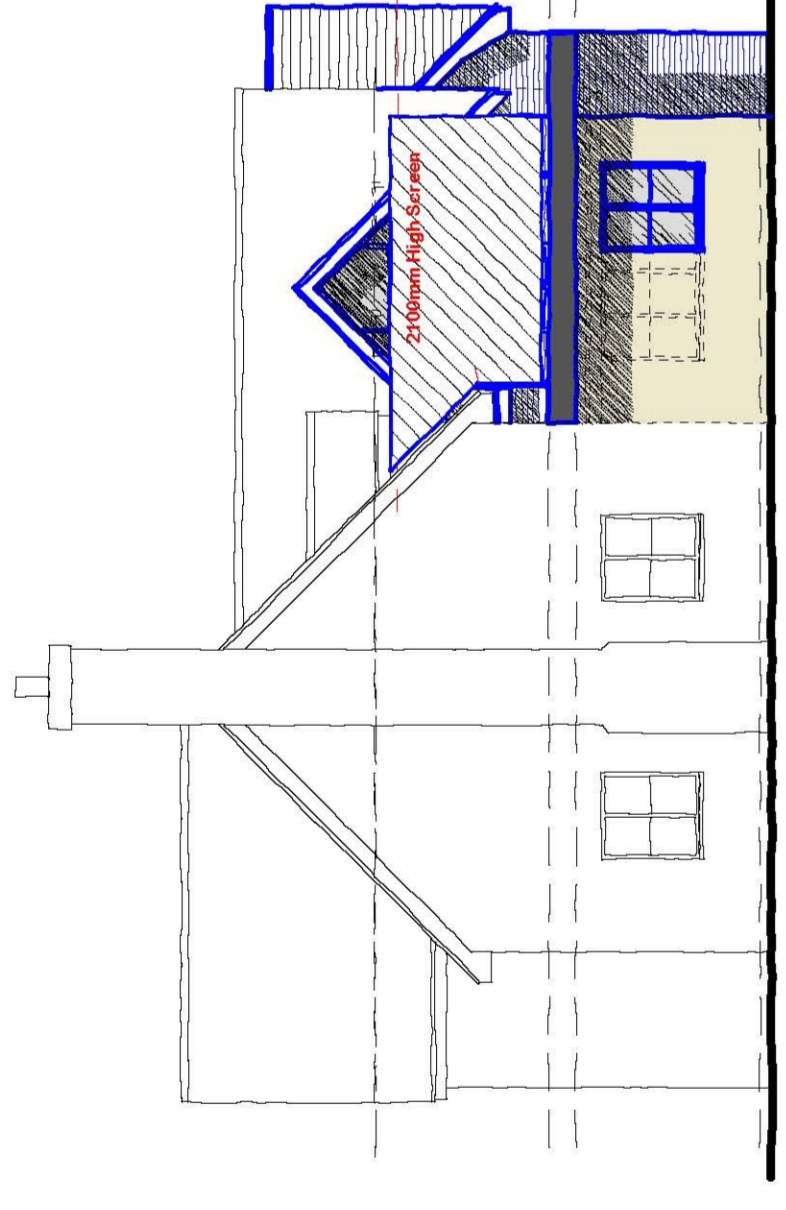


Proposed Side Elevation 1:100

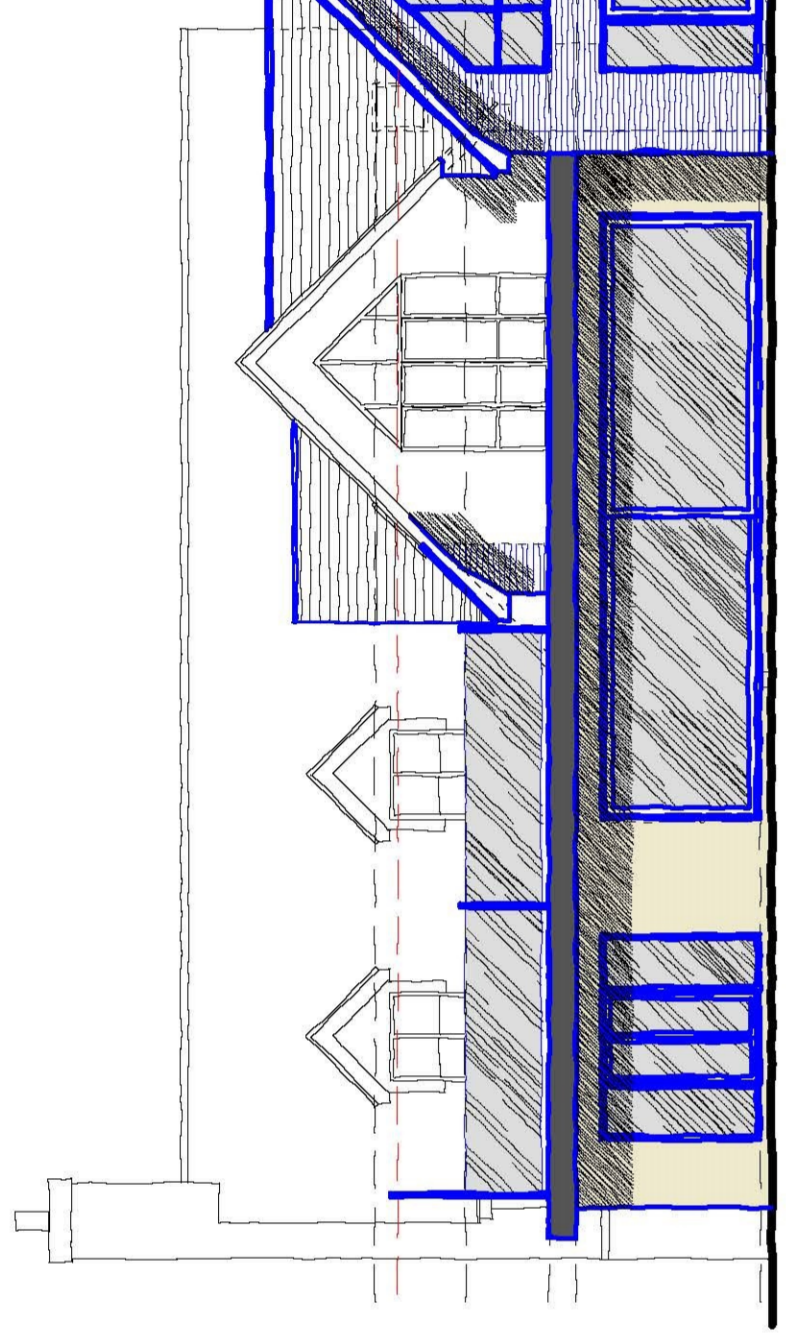


Proposed Rear Elevation 1:100

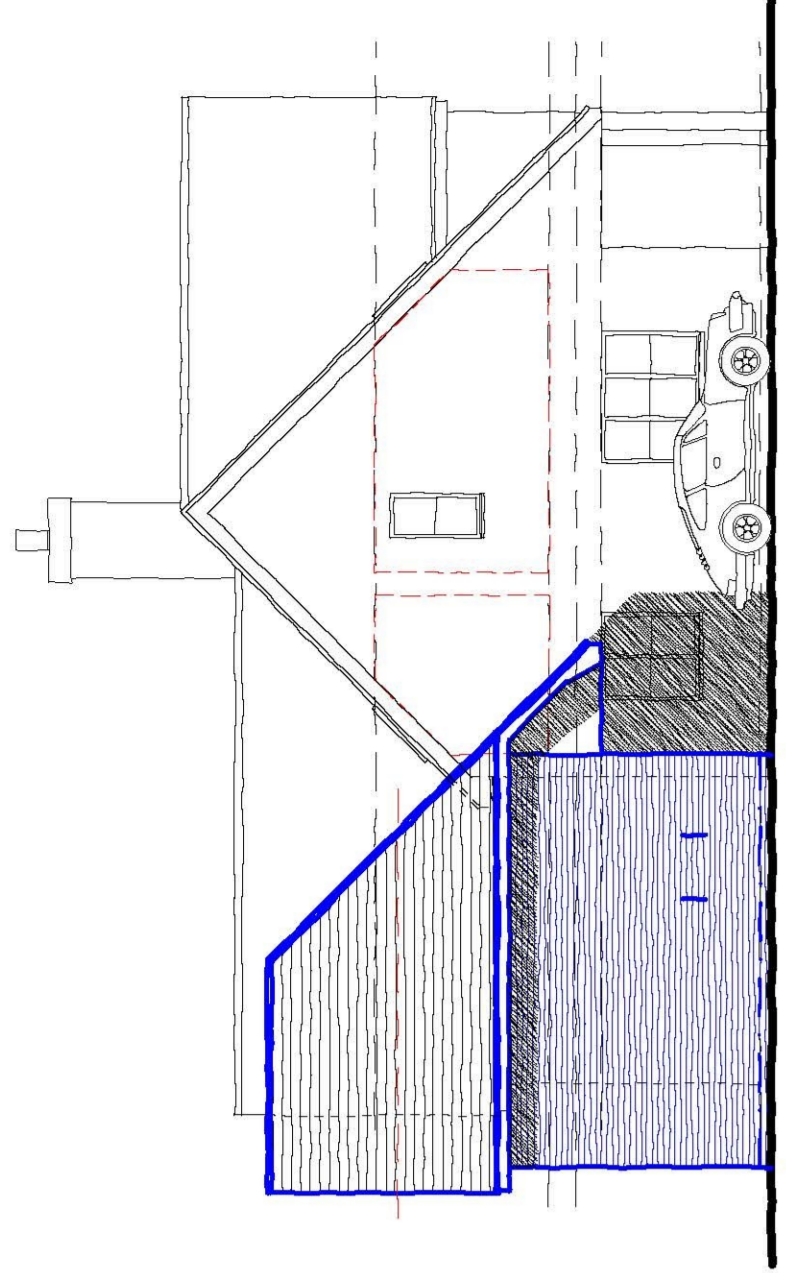

Proposed Side Elevation 1:100

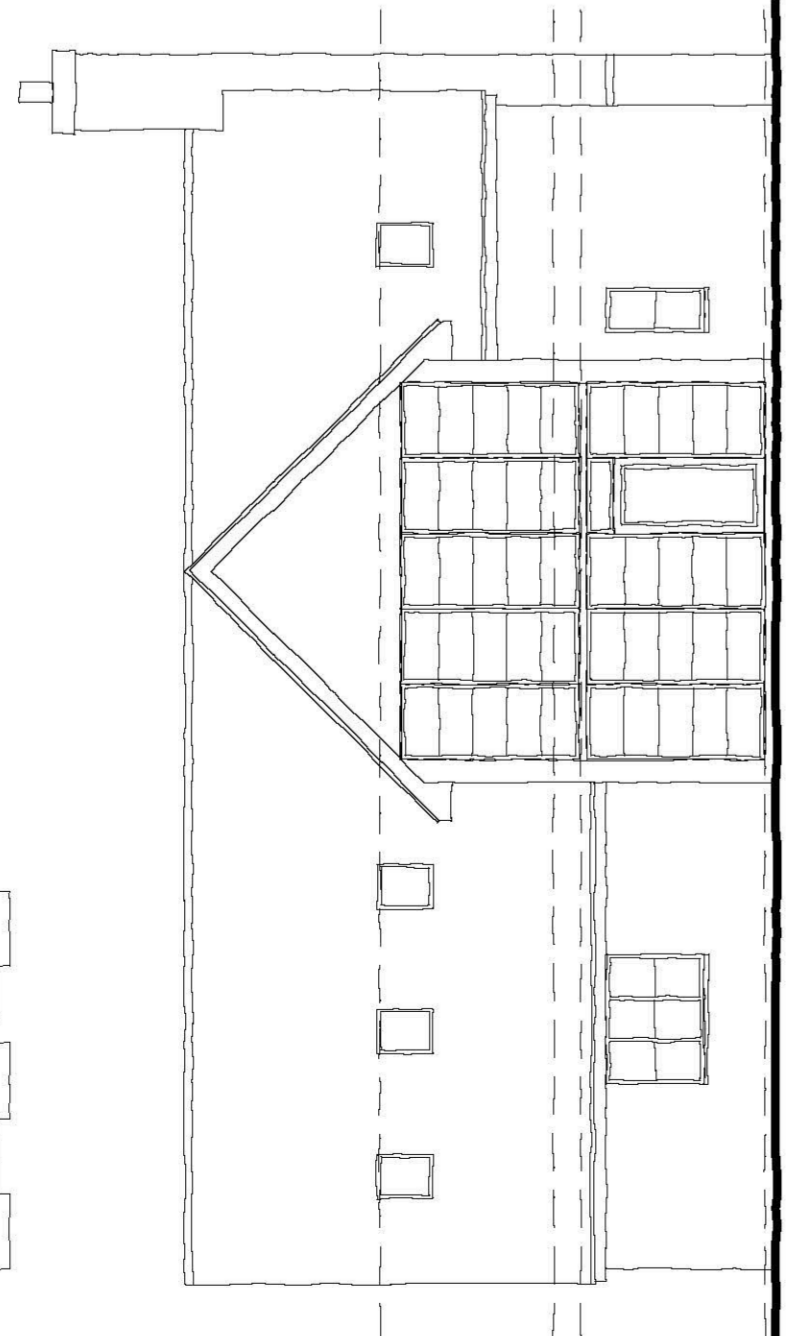


Existing Front Elevation 1:100

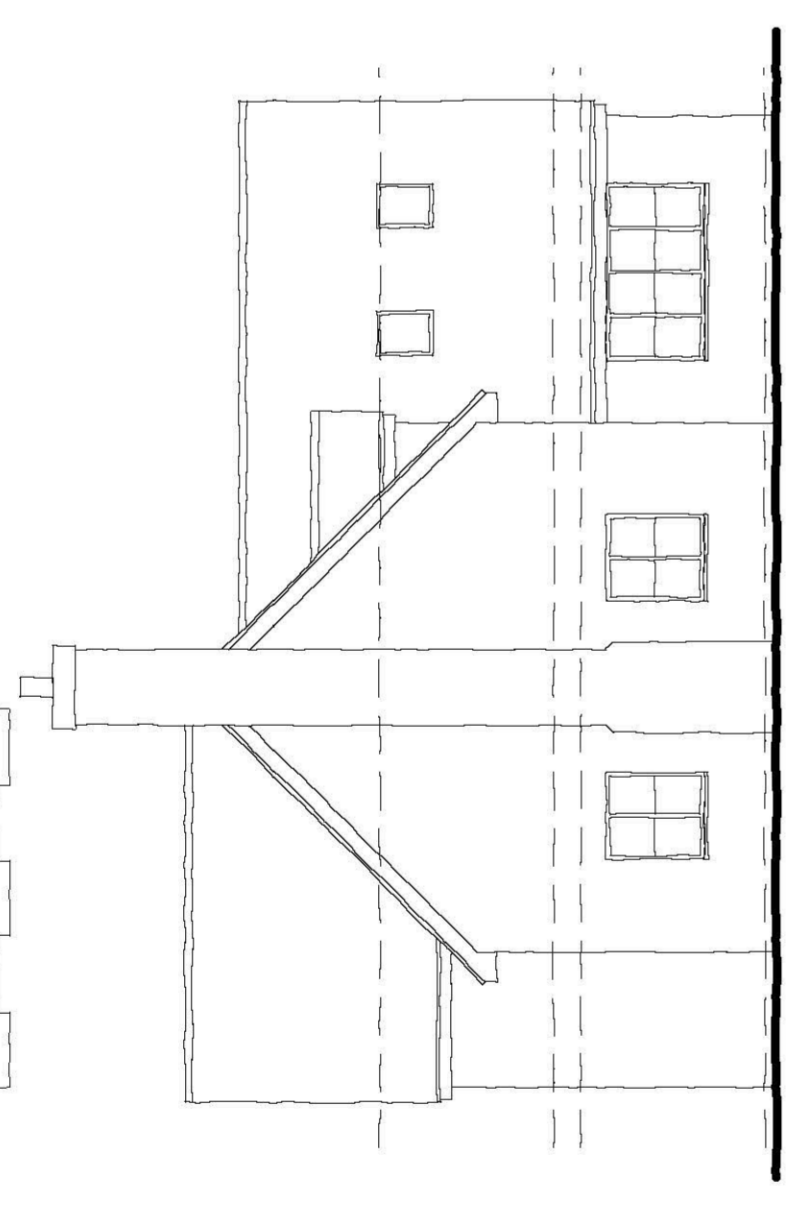


Existing Side Elevation 1:100




Existing Rear Elevation 1:100

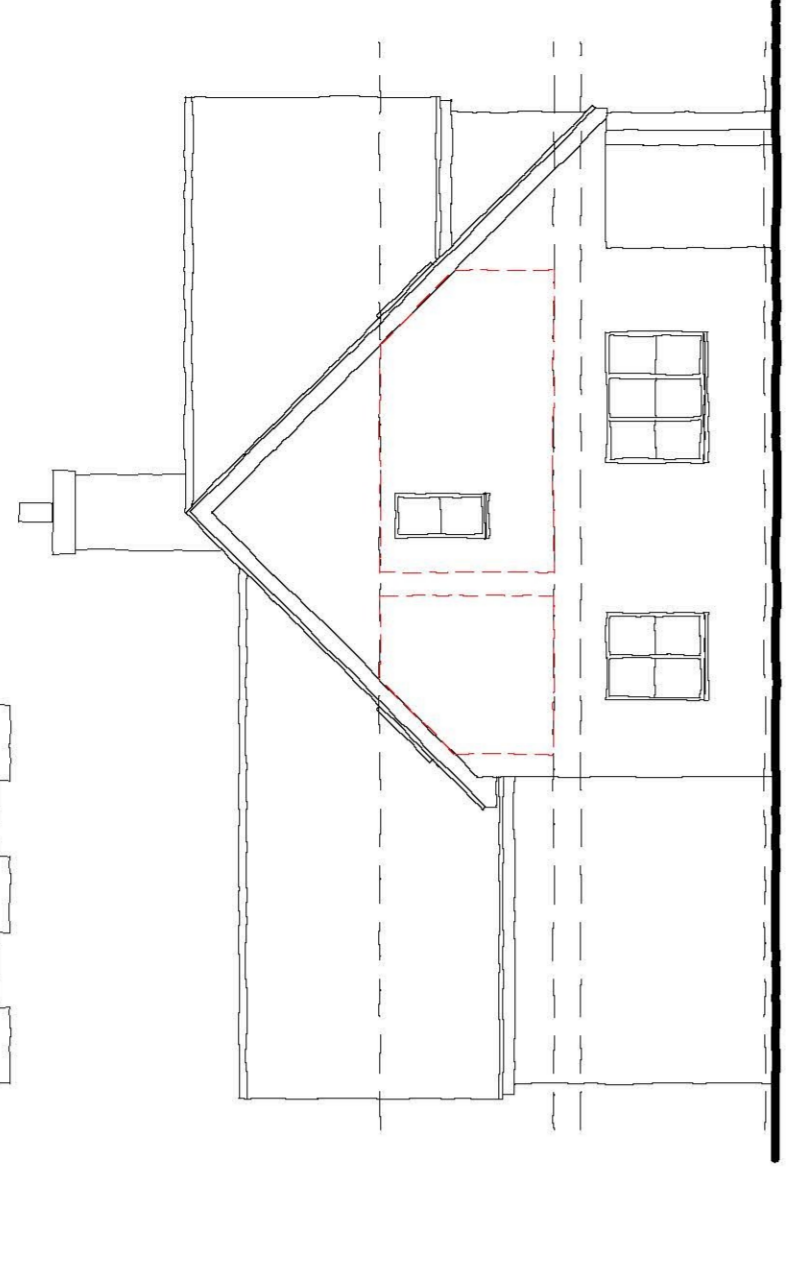


Existing Side Elevation 1:100

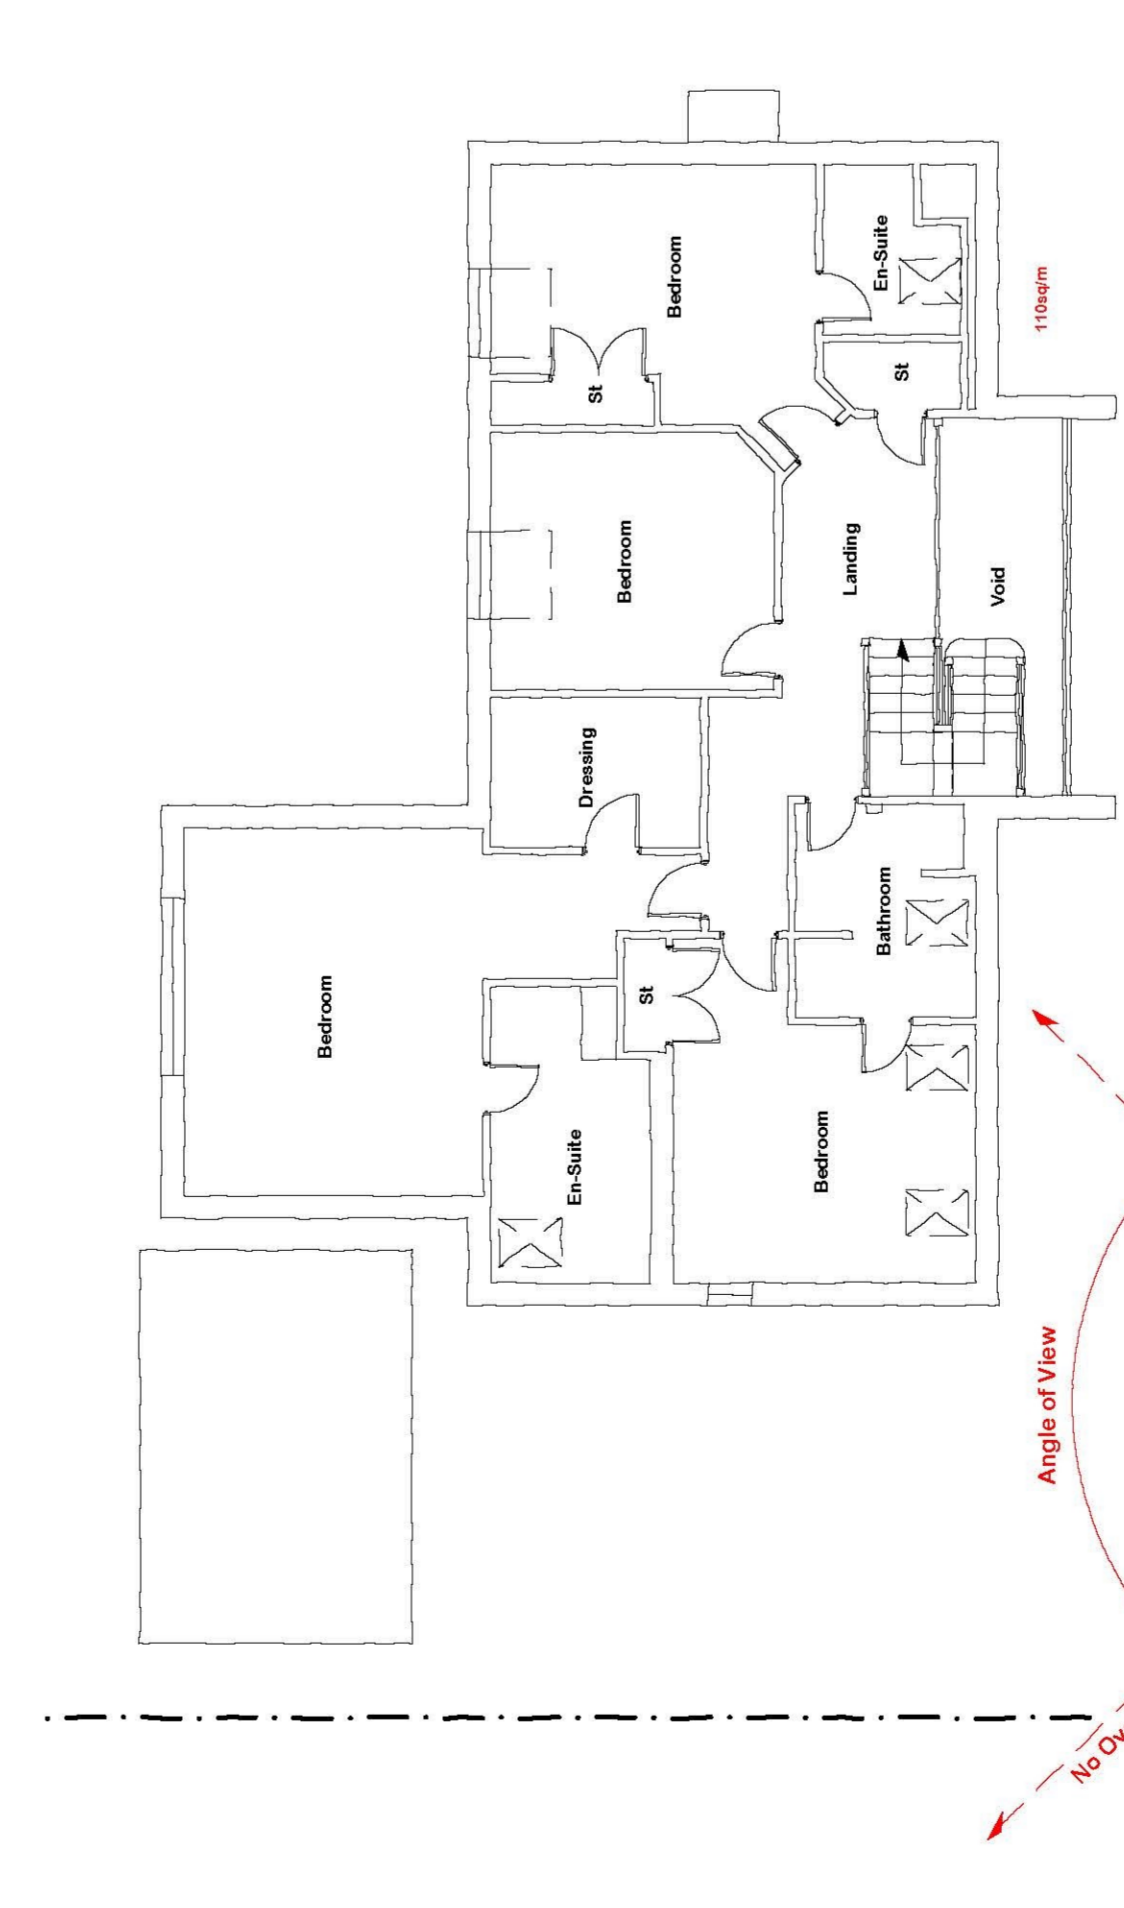


Existing First Floor Plan 1:100

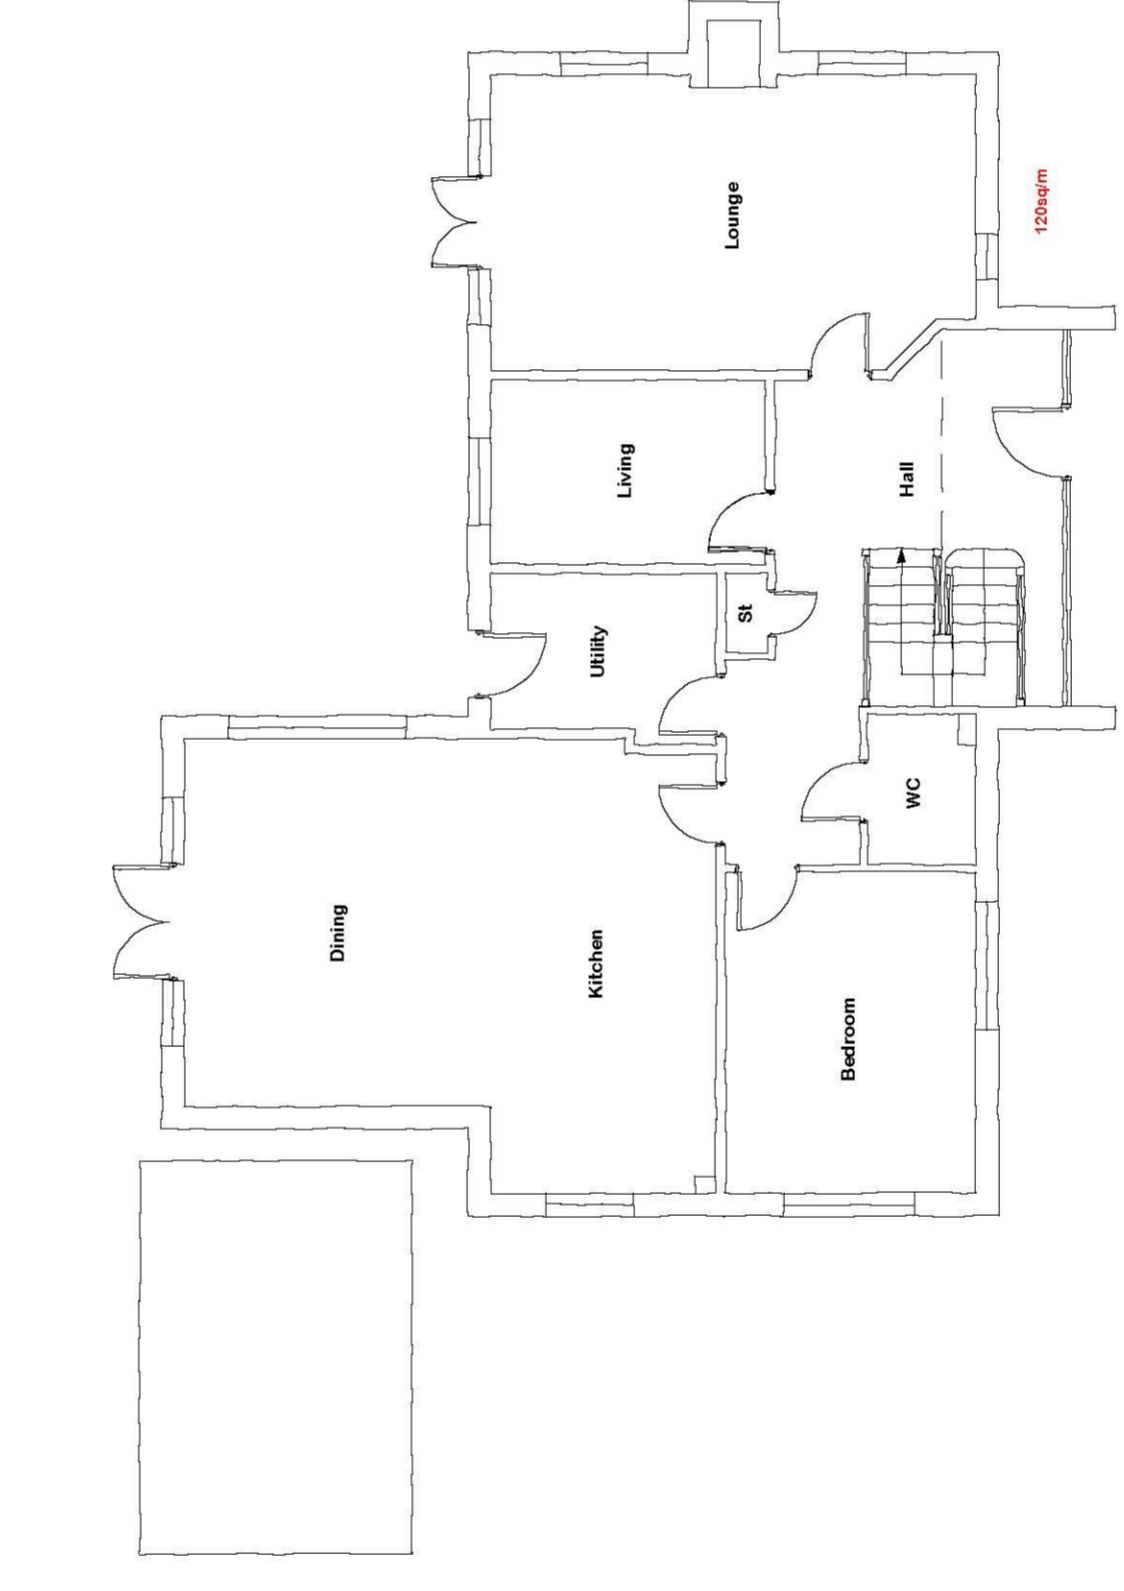


Existing Ground Floor Plan 1:100

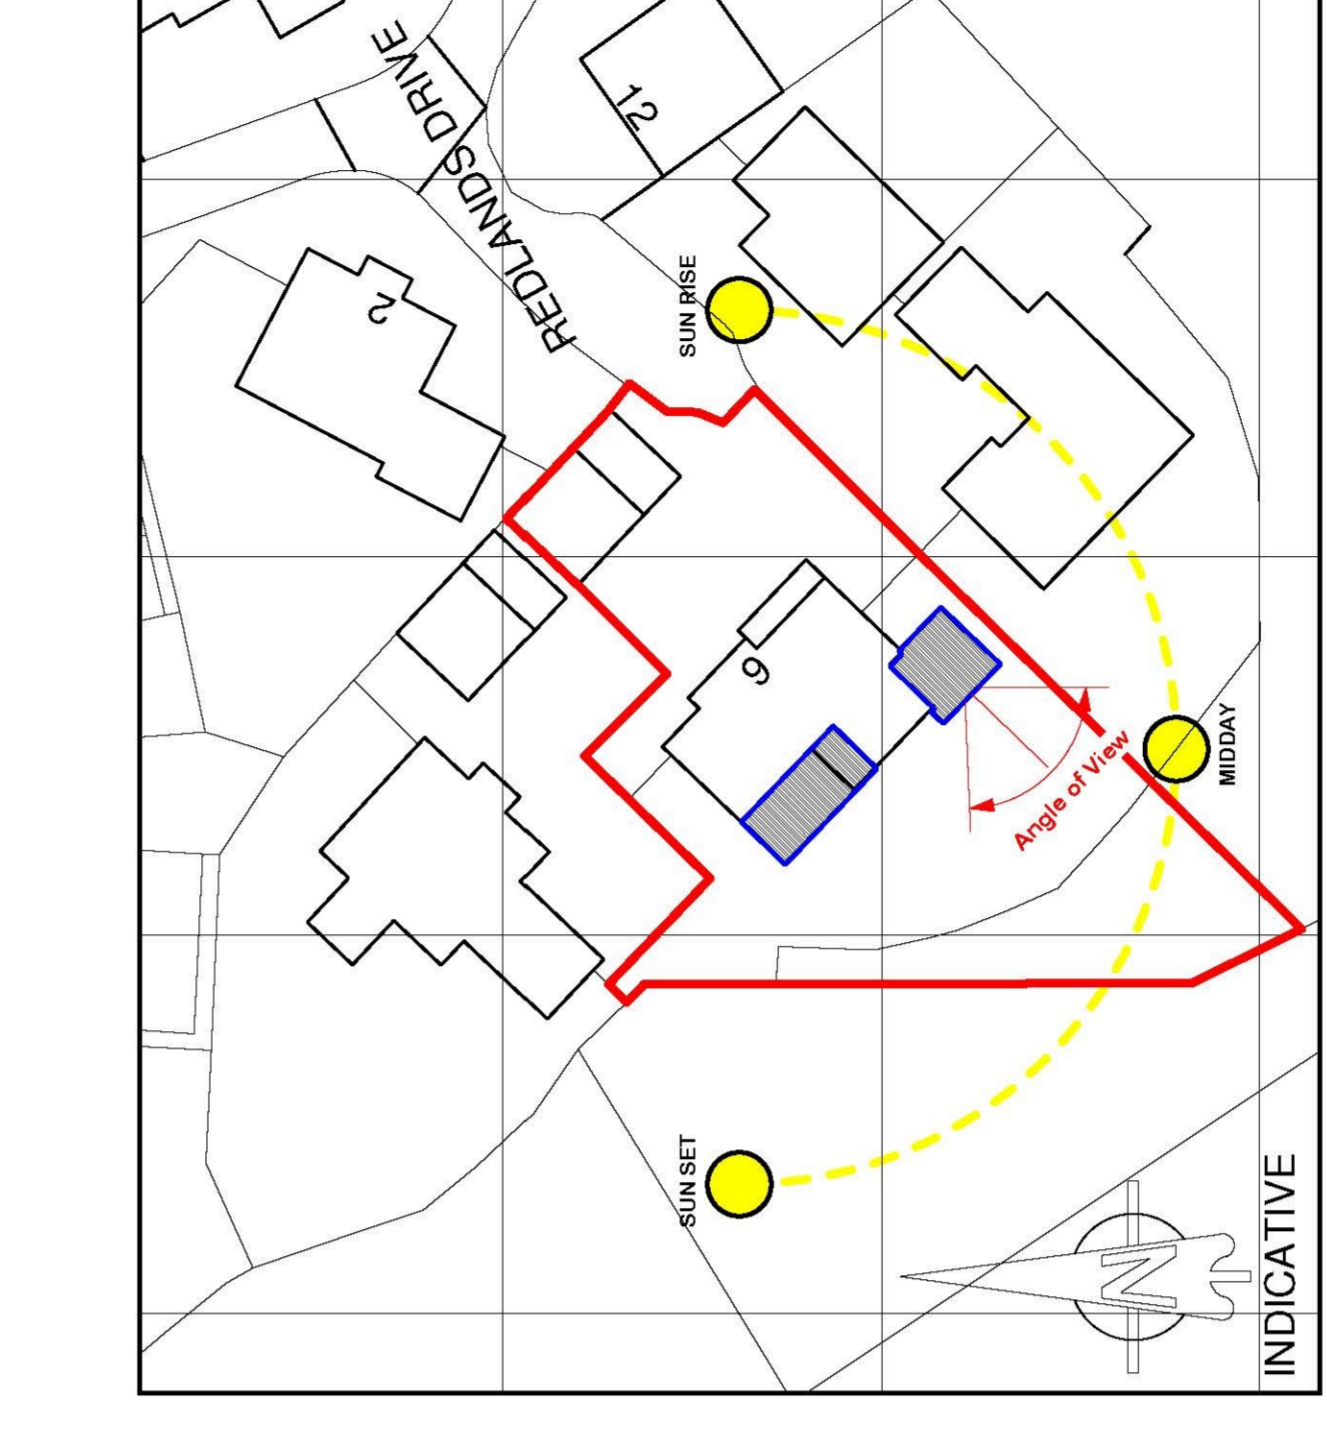


Site Plan 1:500

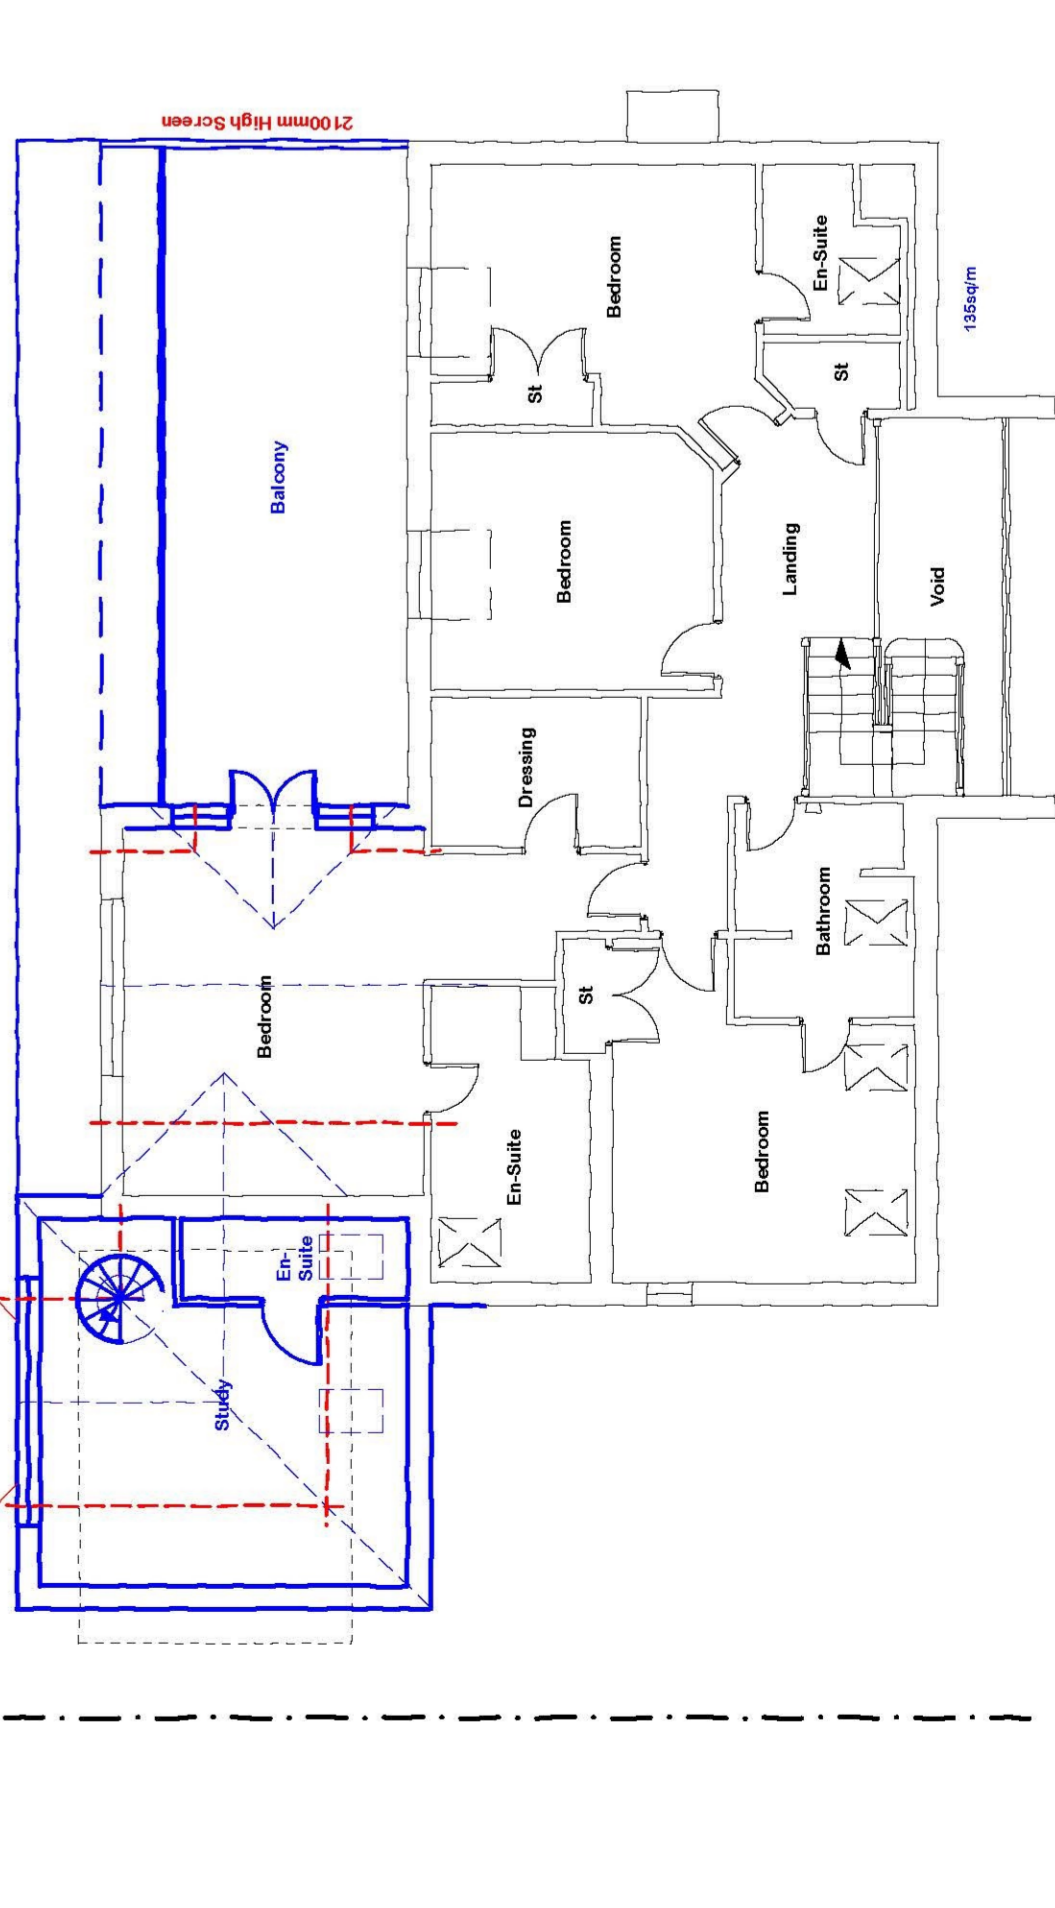

Proposed First Floor Plan 1:100

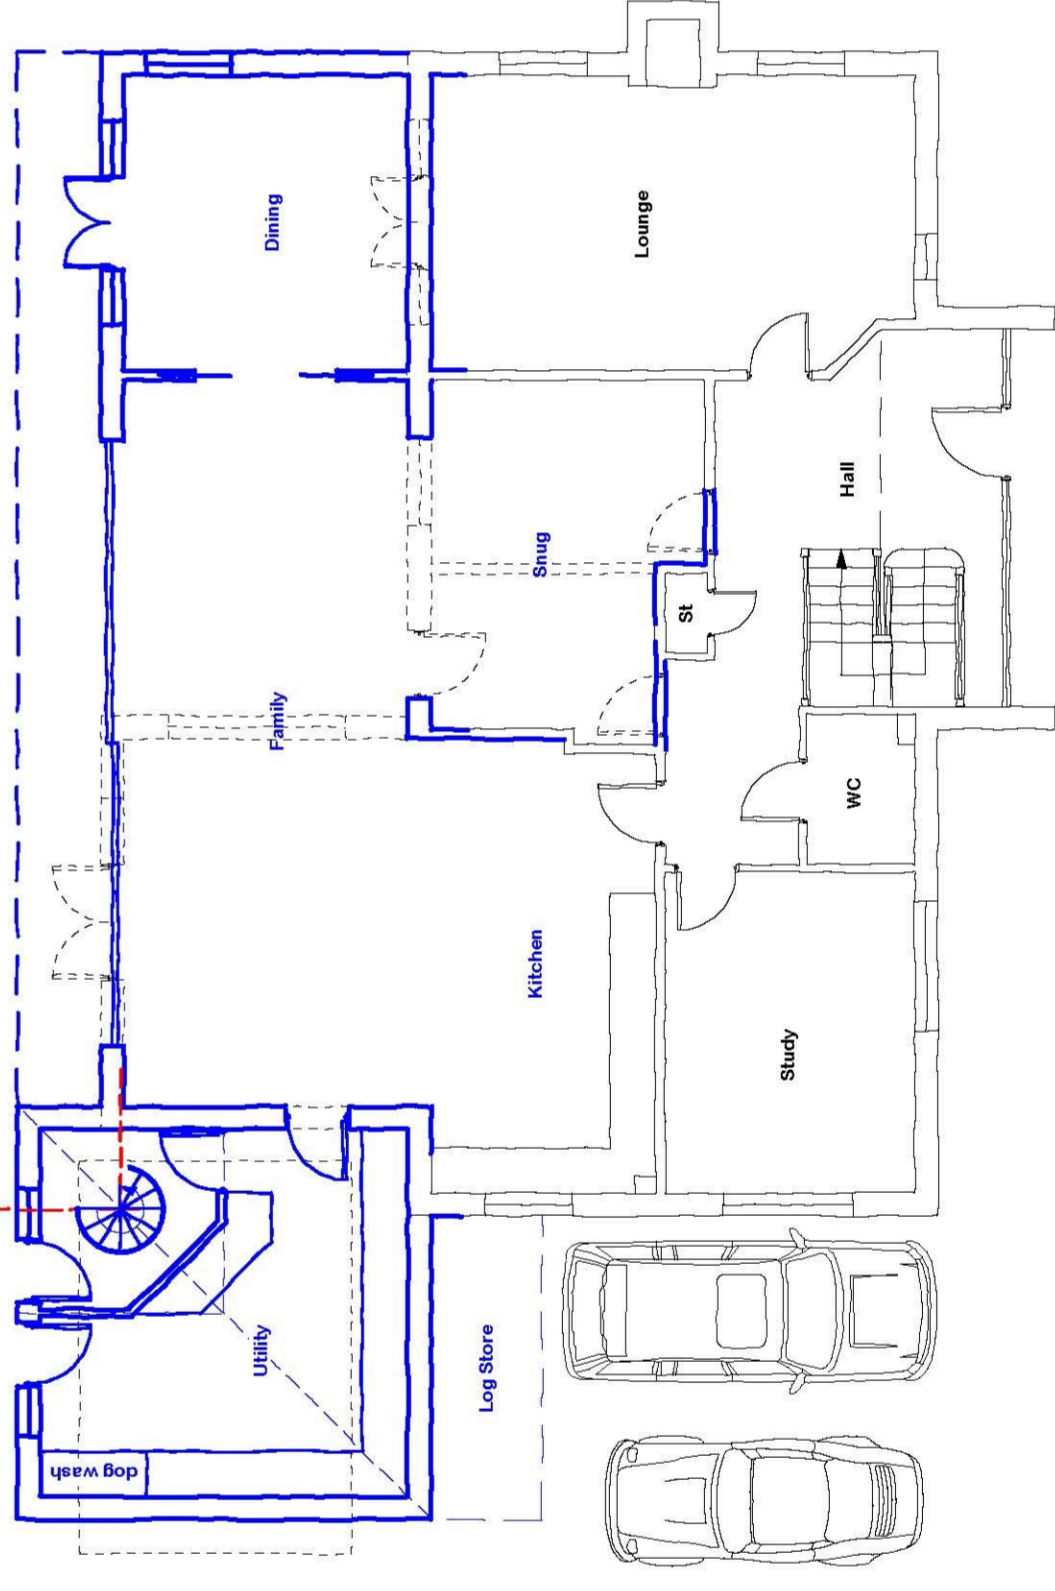

Proposed Ground Floor Plan 1:100

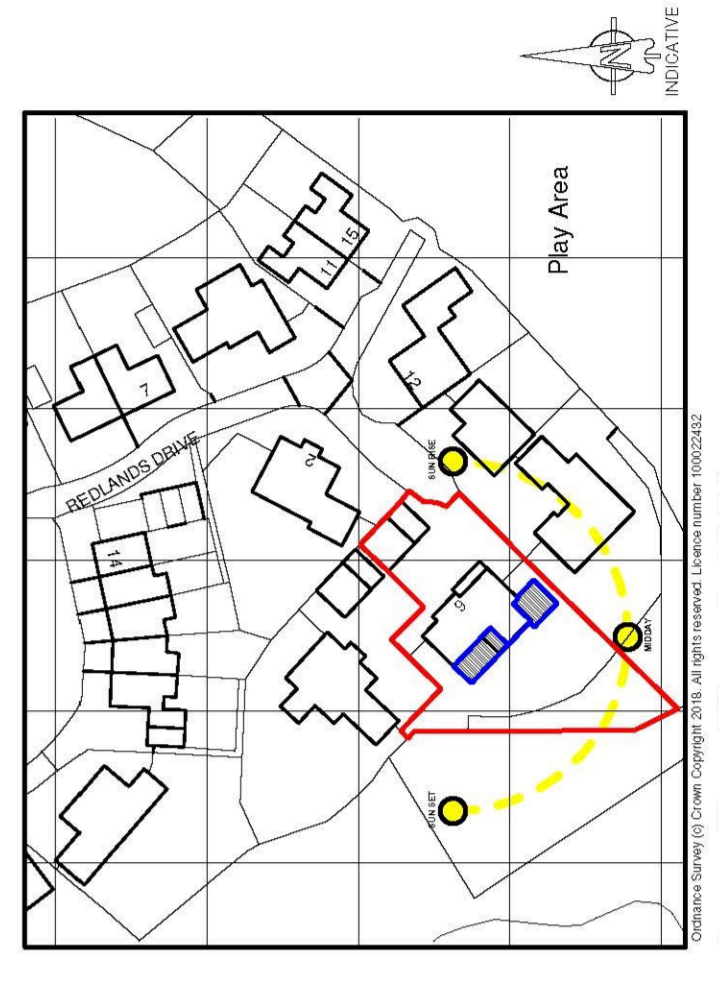

Location Plan 1:1250

revisions

--	--

project  
**Alberline House**  
 6 Redlands Drive  
 Michelmersh  
 Romsey  
 Hampshire  
 SO51 0AG

client  
**Mr & Mrs Branagan - Harris**


drawing  
**Proposed Alterations**

stage  
**Stage 1 - Survey**  
**Stage 2 - Design**

scale  
**1:100 & 1:50@A1**  
 date  
**January 2018**

job no...  
**2249/01\_01\_**  
 divg no...  
**01\_**  
 revision  
**D**

The Studio, 1A Portsmouth Road  
 Fishers Pond  
 M. 07881 58726  
 E. info@mdt.co.uk  
 SO50 7HF  
 W. www.mdt.co.uk

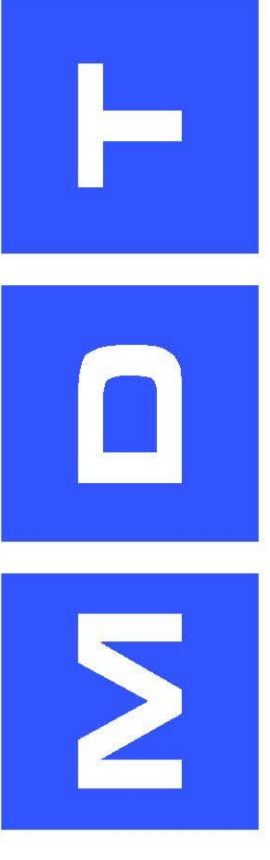

**design.co.uk**  
 architectural services