



01 PROPOSED NORTH ELEVATION (Unchanged)
1:100

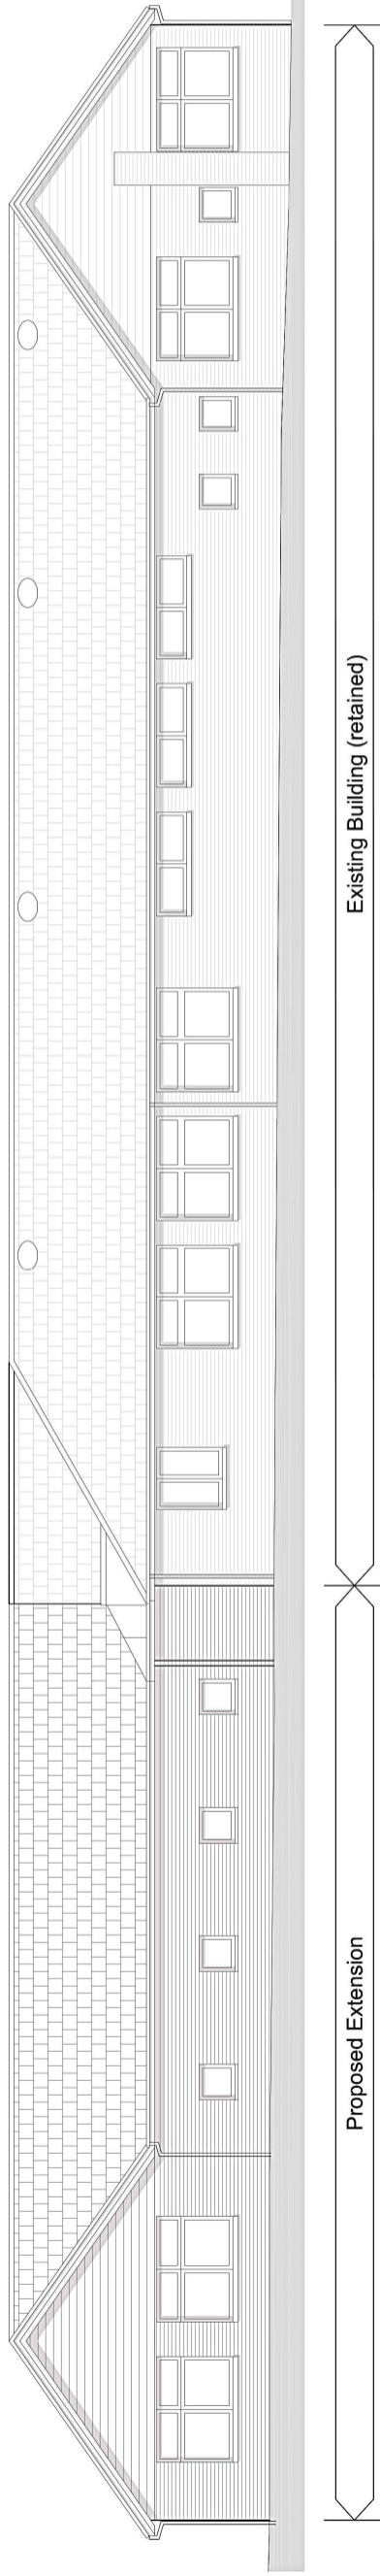

02 PROPOSED EAST ELEVATION
1:100

Existing Building (retained)


Proposed Extension

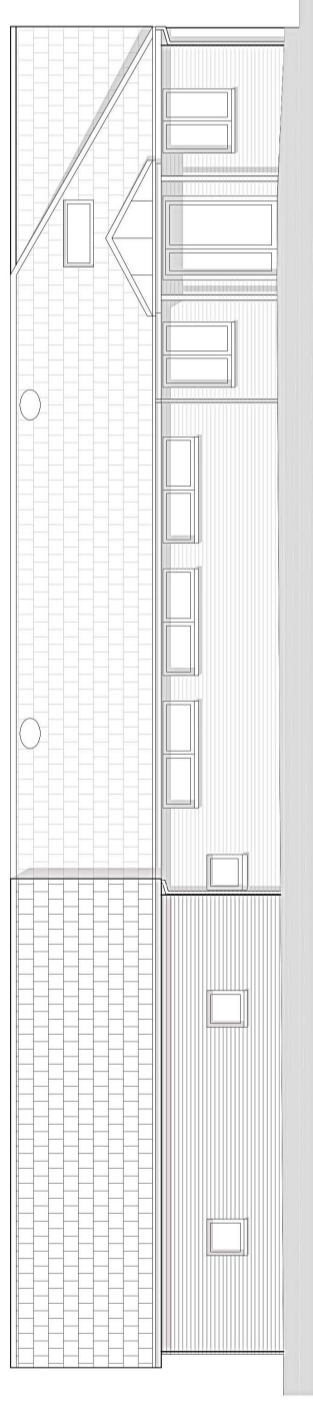

03 PROPOSED SOUTH ELEVATION
1:100

Existing Building Beyond (retained)

Proposed Extension

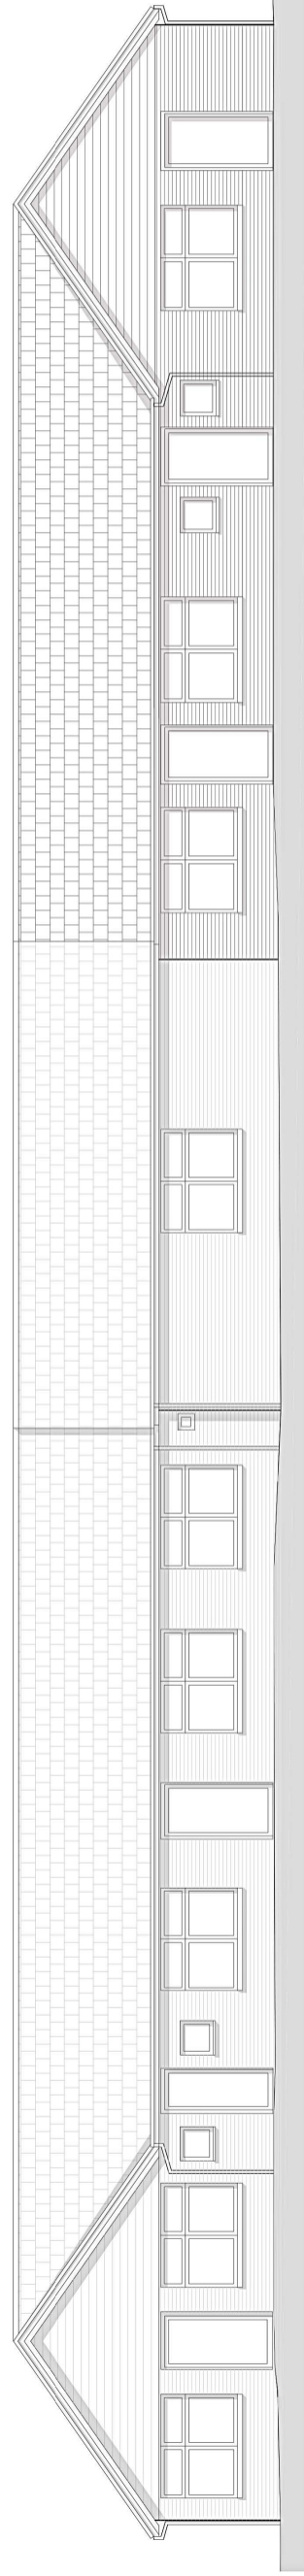

04 PROPOSED WEST ELEVATION
1:100

Existing Building (retained)

Proposed Extension

