



12.19

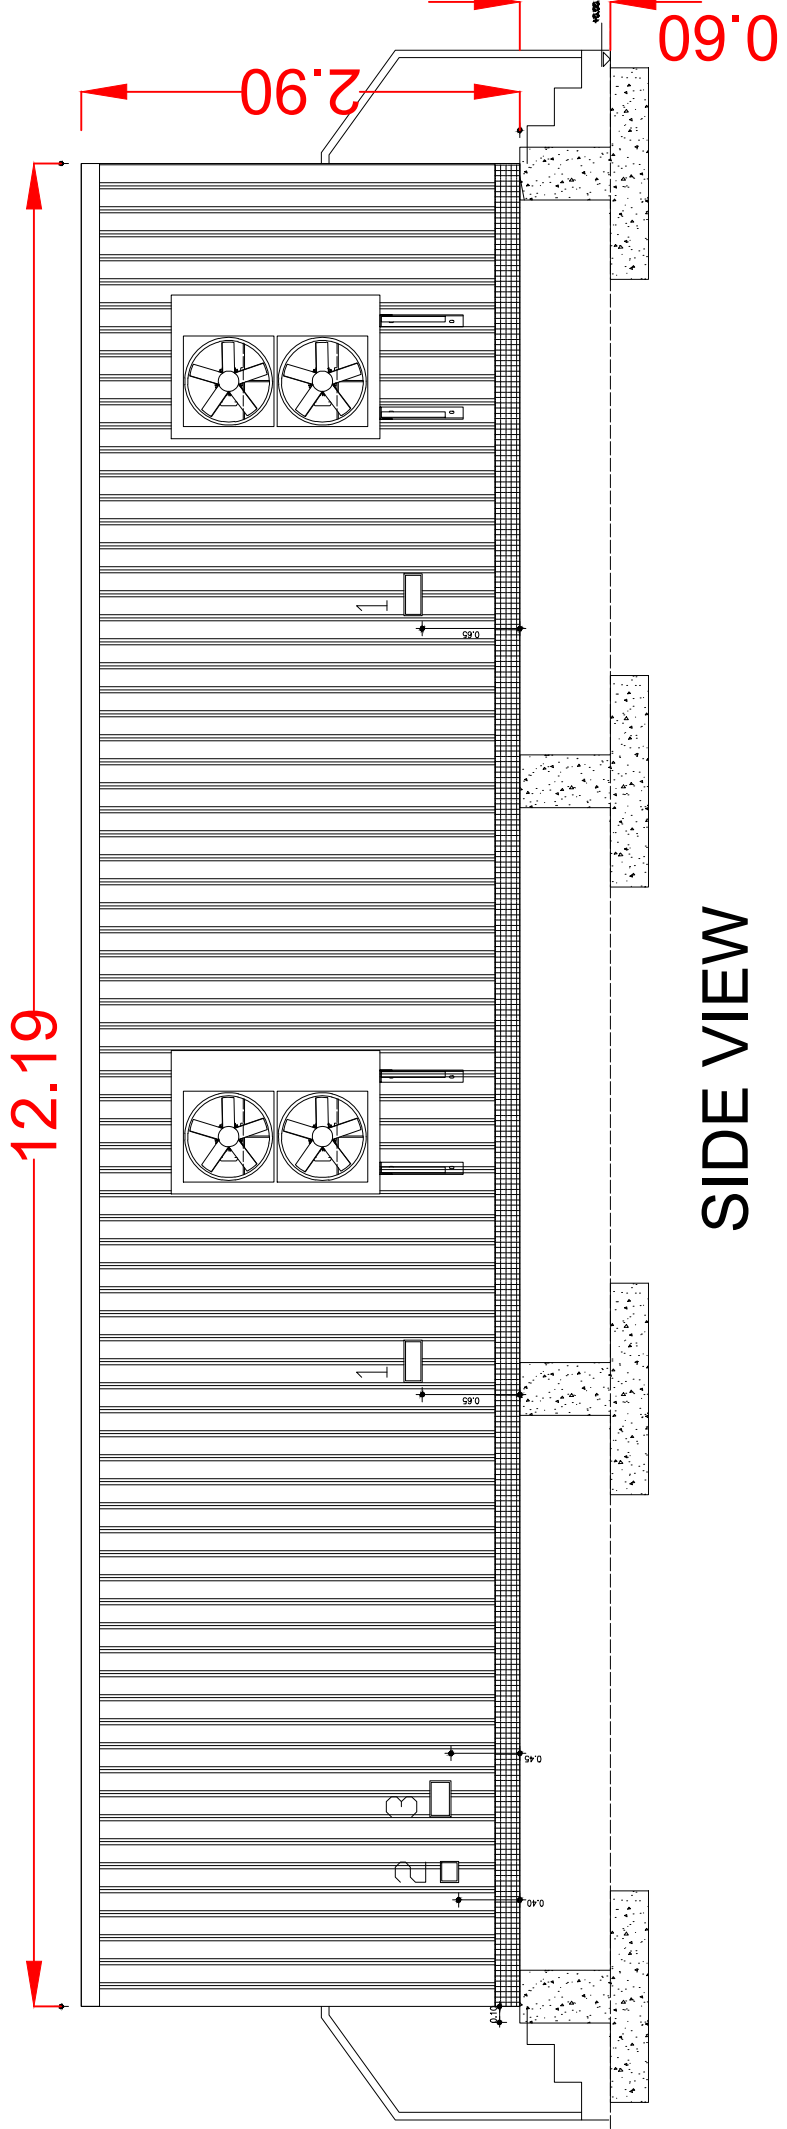


SIDE VIEW

2.44

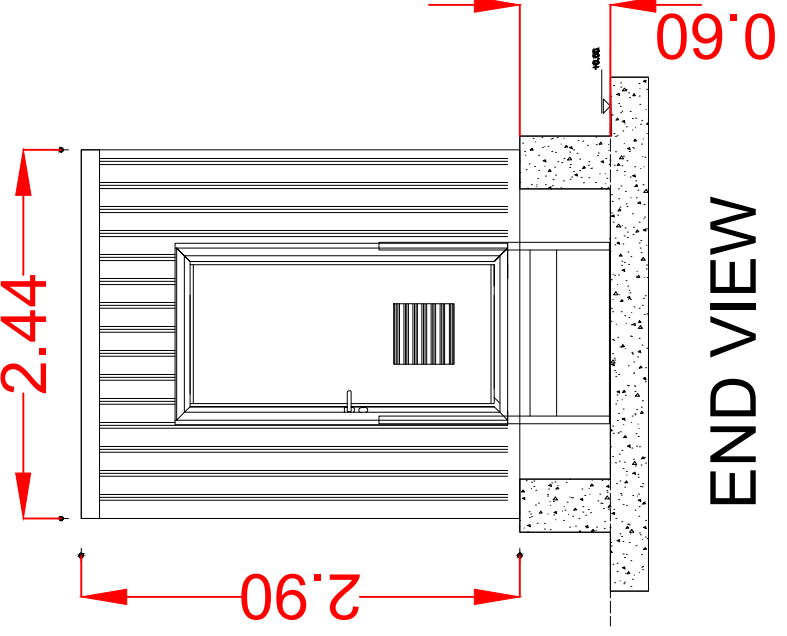

END VIEW

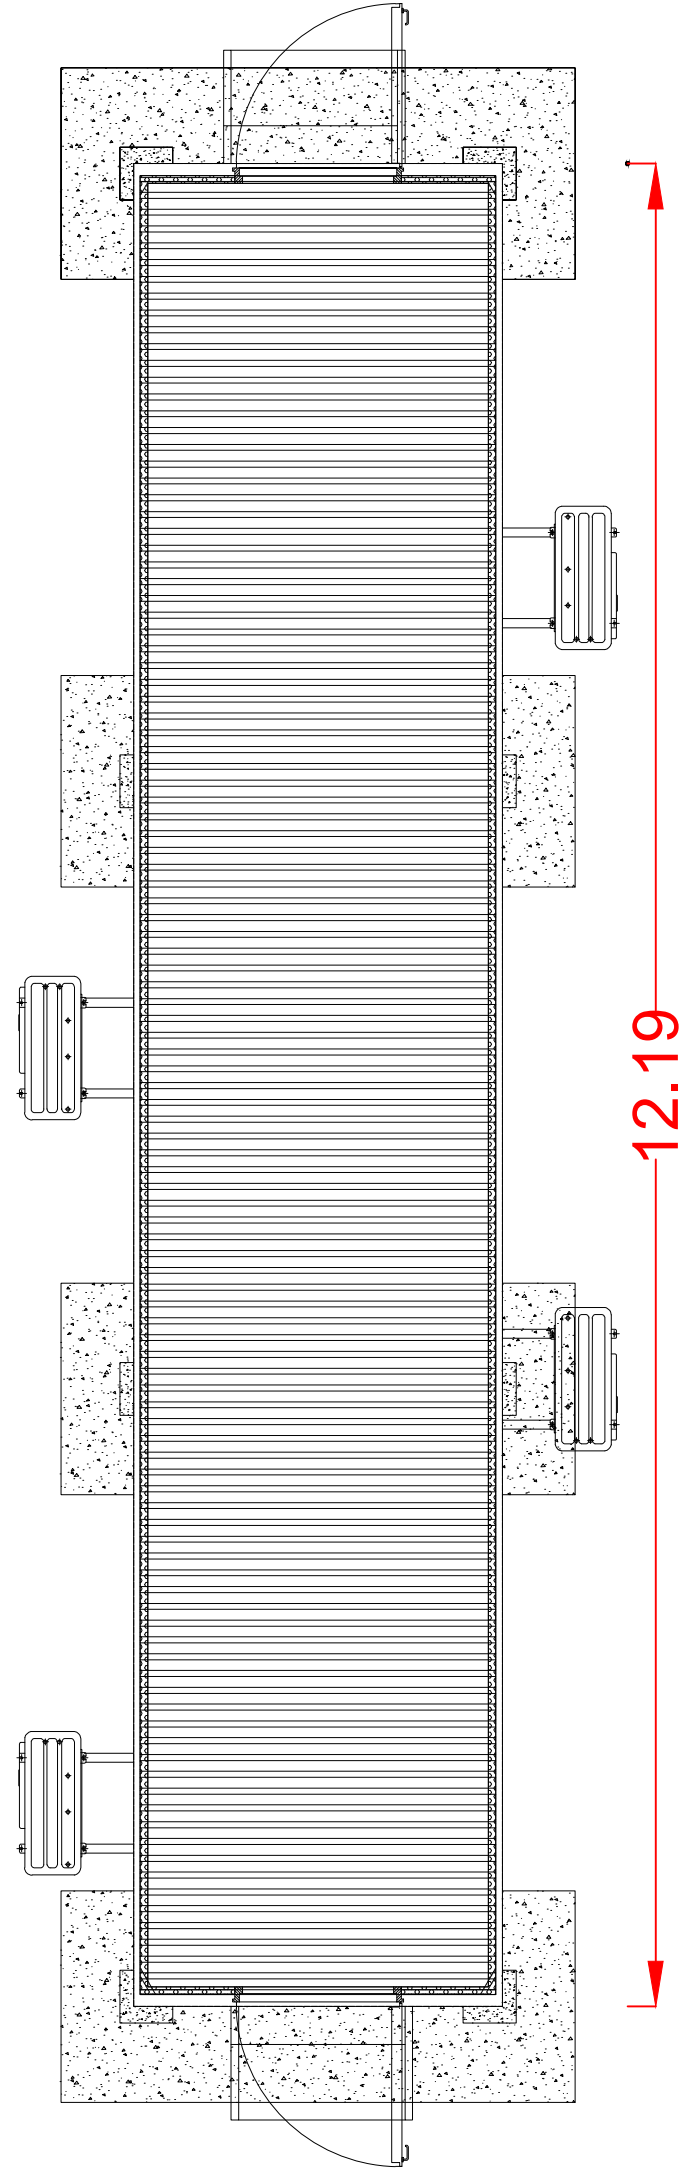

12.19

PLAN VIEW

No	REV	DESCRIPTION	DATE	BY	CHKD
1	A	FIRST ISSUE	MM 5/8/11	GJ	

REVISIONS	
No	DESCRIPTION

PROJECT NUMBER	AUG1217 NURSUNG-301-A
CLIENT	BUCKLAND
LOCATION	MILL LANE NURSUNG, SOUTHAMPTON SO16 0YE
TITLE	BATTERY & INVERTER ELEVATIONS
CAD REFERENCE	AUG1217 NURSUNG-301-A
SCALE	1:50 @ A3
DRAWN BY	MM
CHECKED BY	GJ
DATE	5/8/19
DATE	5/8/19

AVON UTILITIES & GENERATION LIMITED UNIT 2 BRID INDUSTRIAL PARK STATION ROAD STRAFORD-UPON-AVON CV37 9RP	Avon Utilities and Generation
--	----------------------------------