



FRONT

EAST END

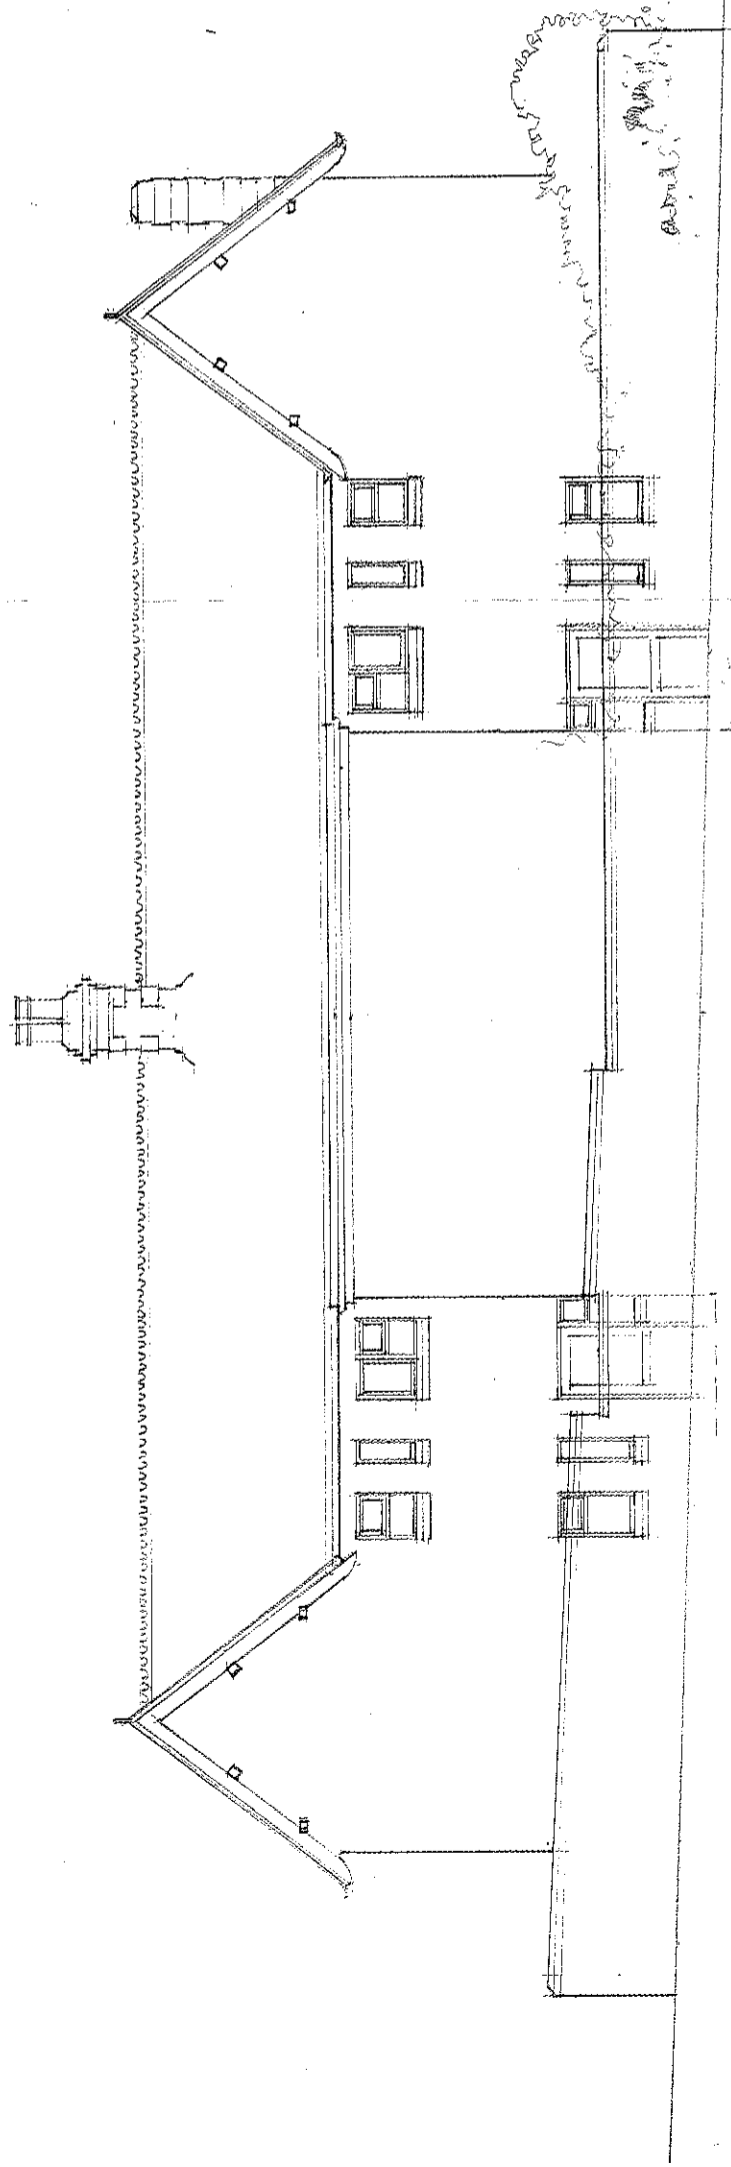

REAR

WEST
END

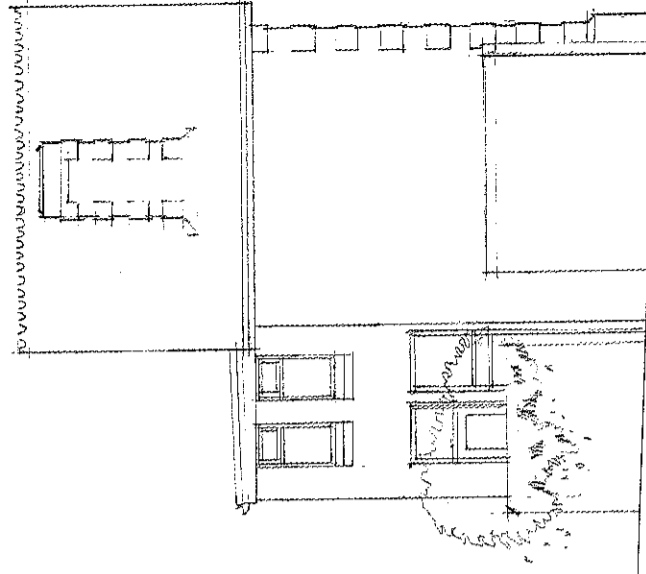

ACRE ALMSHOUSES
ANDOVER

EXISTING ELEVATIONS
MAY 2015 1:100
3271/EX 02

TPARCHITECTS
COMPTON LACEY
33a St Lukes Road Maidenhed Berkshire SL6 7DA
+44(0)16284 12388 enquiries@tparch.co.uk
www.tparch.co.uk