


FIRST FLOOR

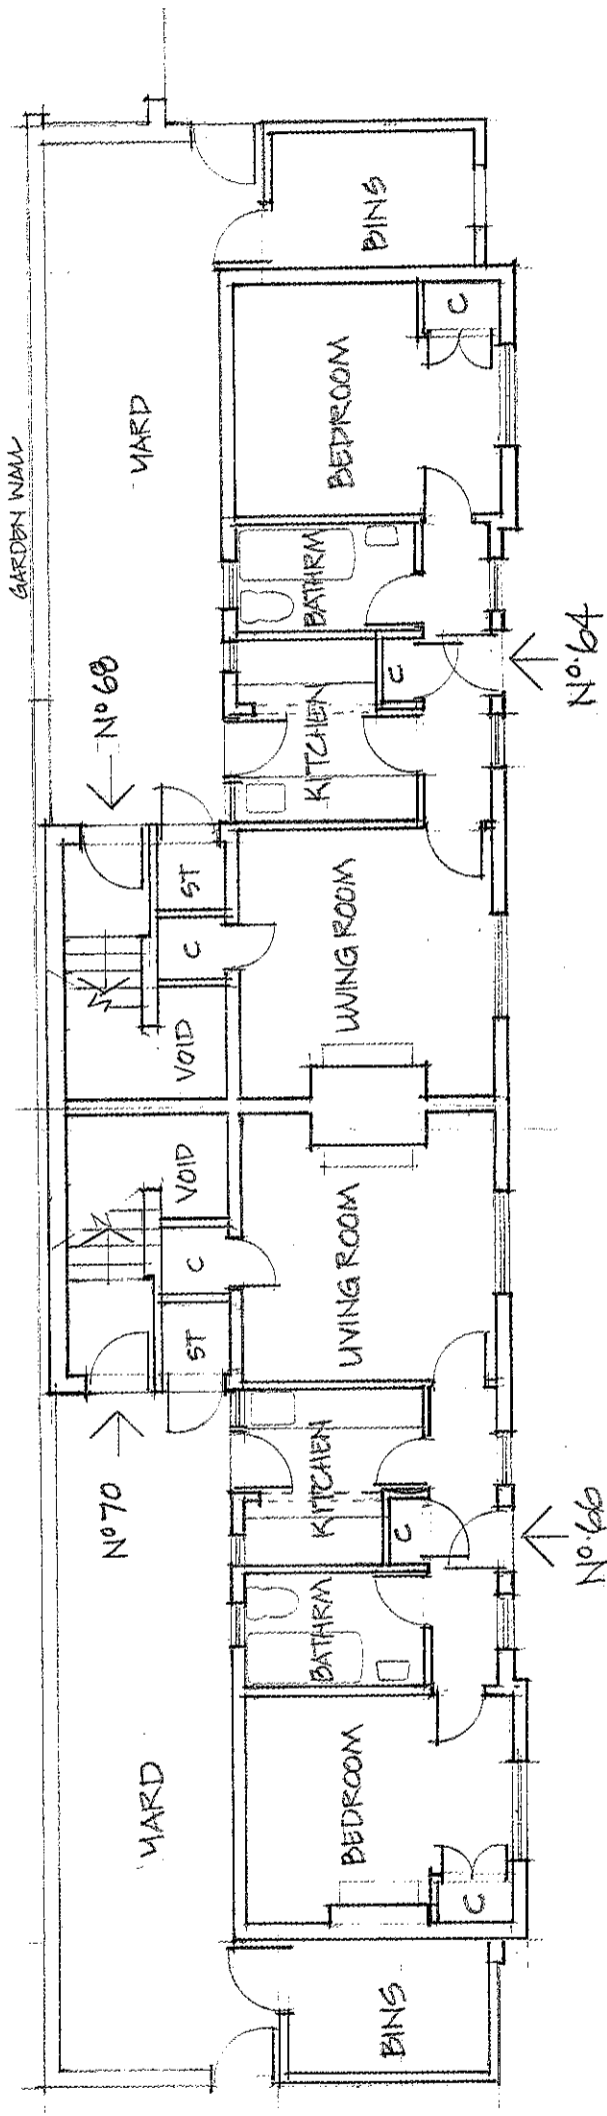

GROUND FLOOR

ACRE ALMGHOUSES  
ANDOVER

TPARCHITECTS  
COMPTON LACES  
33a St Lukes Road Maidenhead Berkshire SL6 7DN  
t(44) 016284 12388 enquiries@tparch.co.uk  
020200 17444

EXISTING PLANS 1:100  
MAY 2015  
3271/EX 01