

PROPOSED BUILDING ELEVATIONS

**DRAWING NOTES:**  
 1. ALL DIMENSIONS ARE SHOWN IN MM  
 2. SCALE FOR PLANNING PURPOSES ONLY


**DRAWING KEY:**  
 GAS KIOSK TYPE: FIRE RETARDANT POLYESTER RESIN COLOUR: OLIVE GREEN RAL 6003  
 ROOF CLADDING TYPE: PLASTIC COATED PROFILED METAL CLADDING SHEETS COLOUR: OLIVE GREEN RAL 6003  
 WALL CLADDING TYPE: PLASTIC COATED PROFILED METAL CLADDING SHEETS COLOUR: OLIVE GREEN RAL 6003  
 CHIMNEY STACK TYPE: GALVANISED STEEL TUBE  
 DNO TYPE: CONTAINER COLOUR: OLIVE GREEN RAL 6003  
 FIRE WALL TYPE: PRE-CAST CONCRETE  
 PALISADE FENCE  
 TRANSFORMER

**FOR PLANNING PURPOSES ONLY, NOT TO BE USED FOR CONSTRUCTION PURPOSES**

NO	REV	DESCRIPTION	DATE	BY	CHKD
14	00000	ISSUED FOR APPROVAL TO ILM		COM	COM
15	00001	DRAWING UPDATED TO REFLECT AMENDMENTS ON SCHEDULED PROPOSED PER PLAN		COM	COM
16	00002	CHANGING SCALE FROM 1:50 TO 1:100		COM	COM
17	00003	AMENDMENTS TO WALL CLADDING MATERIALS		COM	COM
18	00004	PLANNING DRAWING		COM	COM
19	00005	DESCRIPTION		COM	COM
20	00006	DESCRIPTION		COM	COM




NURSING POWER LTD		SO16 DVD	
PROPOSED BUILDING ELEVATIONS			
FIGURE 3			
PLANNING			
PLANNING DRAWING			
SCALE	DATE	PROJECT	REV
1:100 @ A0	2024	SO16 DVD	04
PROJECT NO	CLIENT	LOCATION	DATE
AEL065			

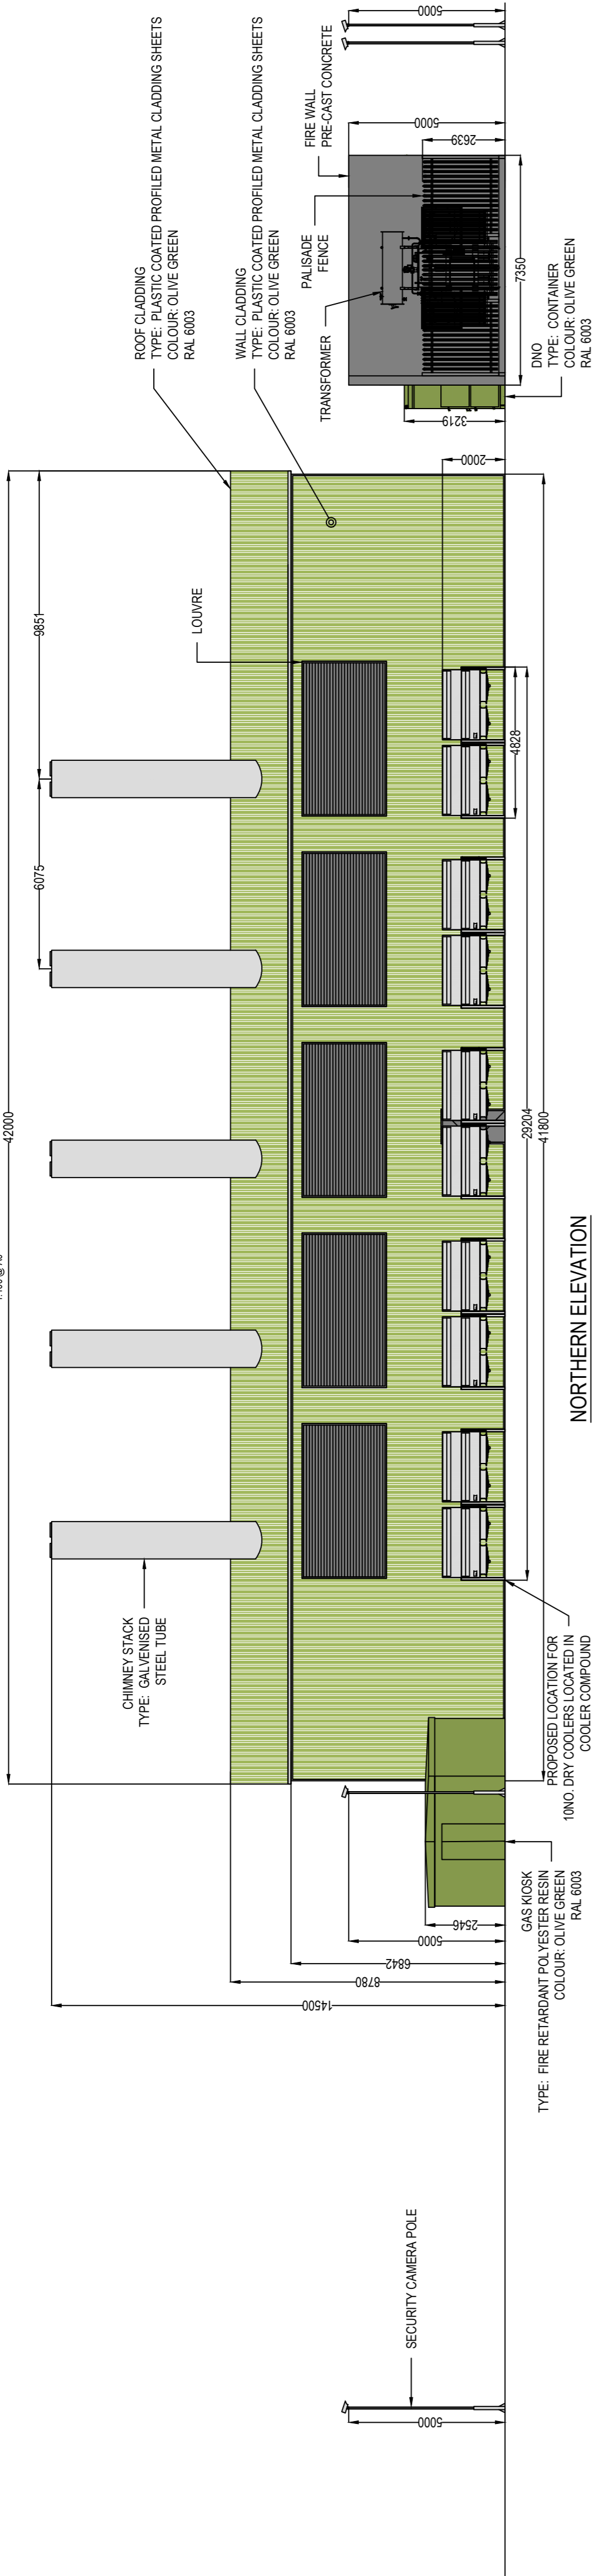


NORTHERN ELEVATION



EASTERN ELEVATION

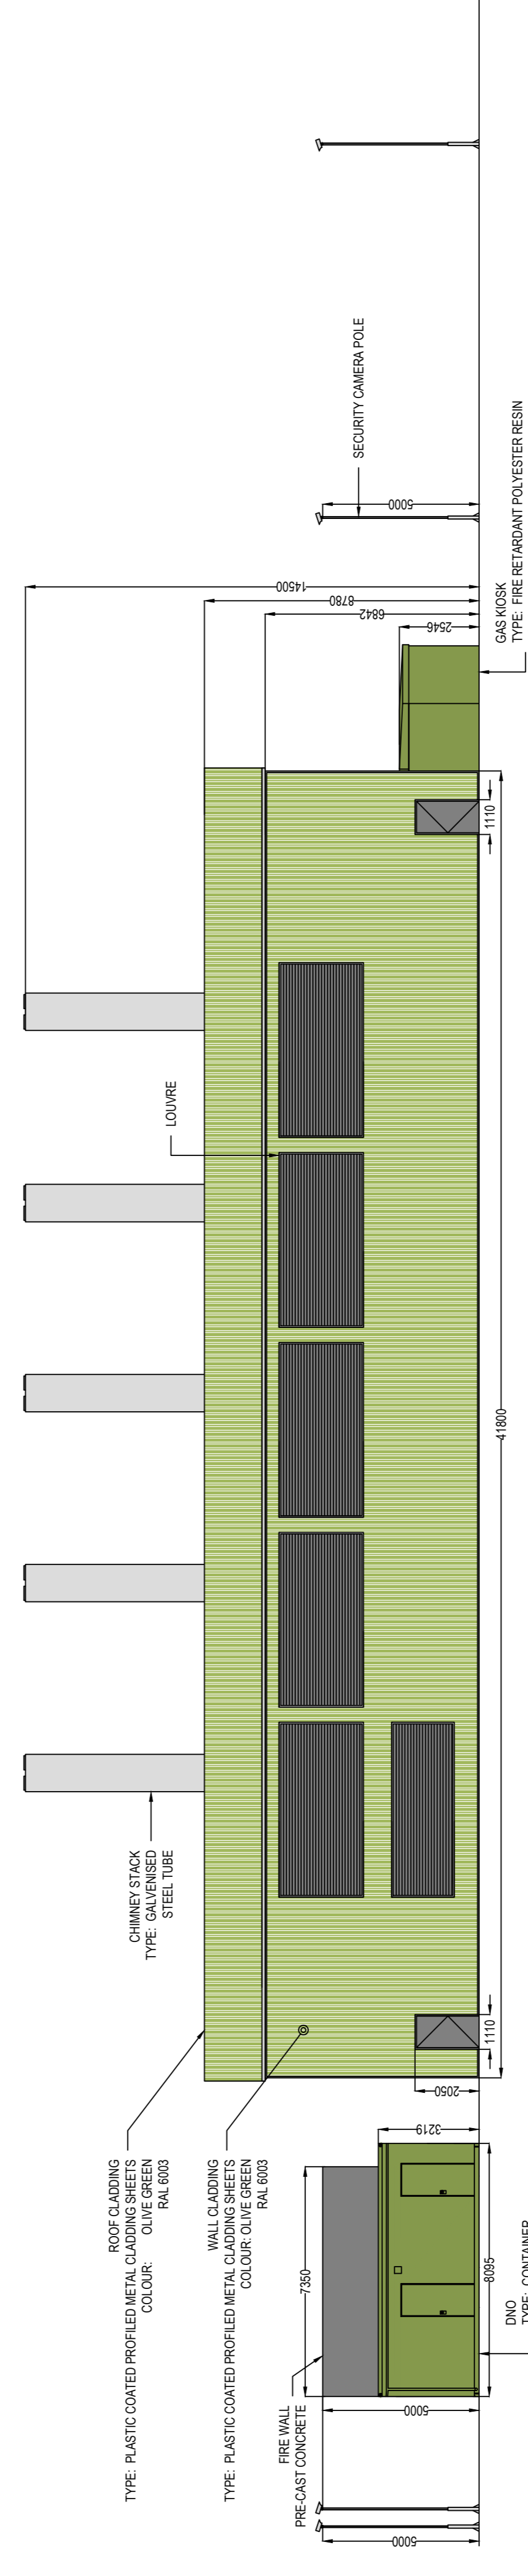

SOUTHERN ELEVATION

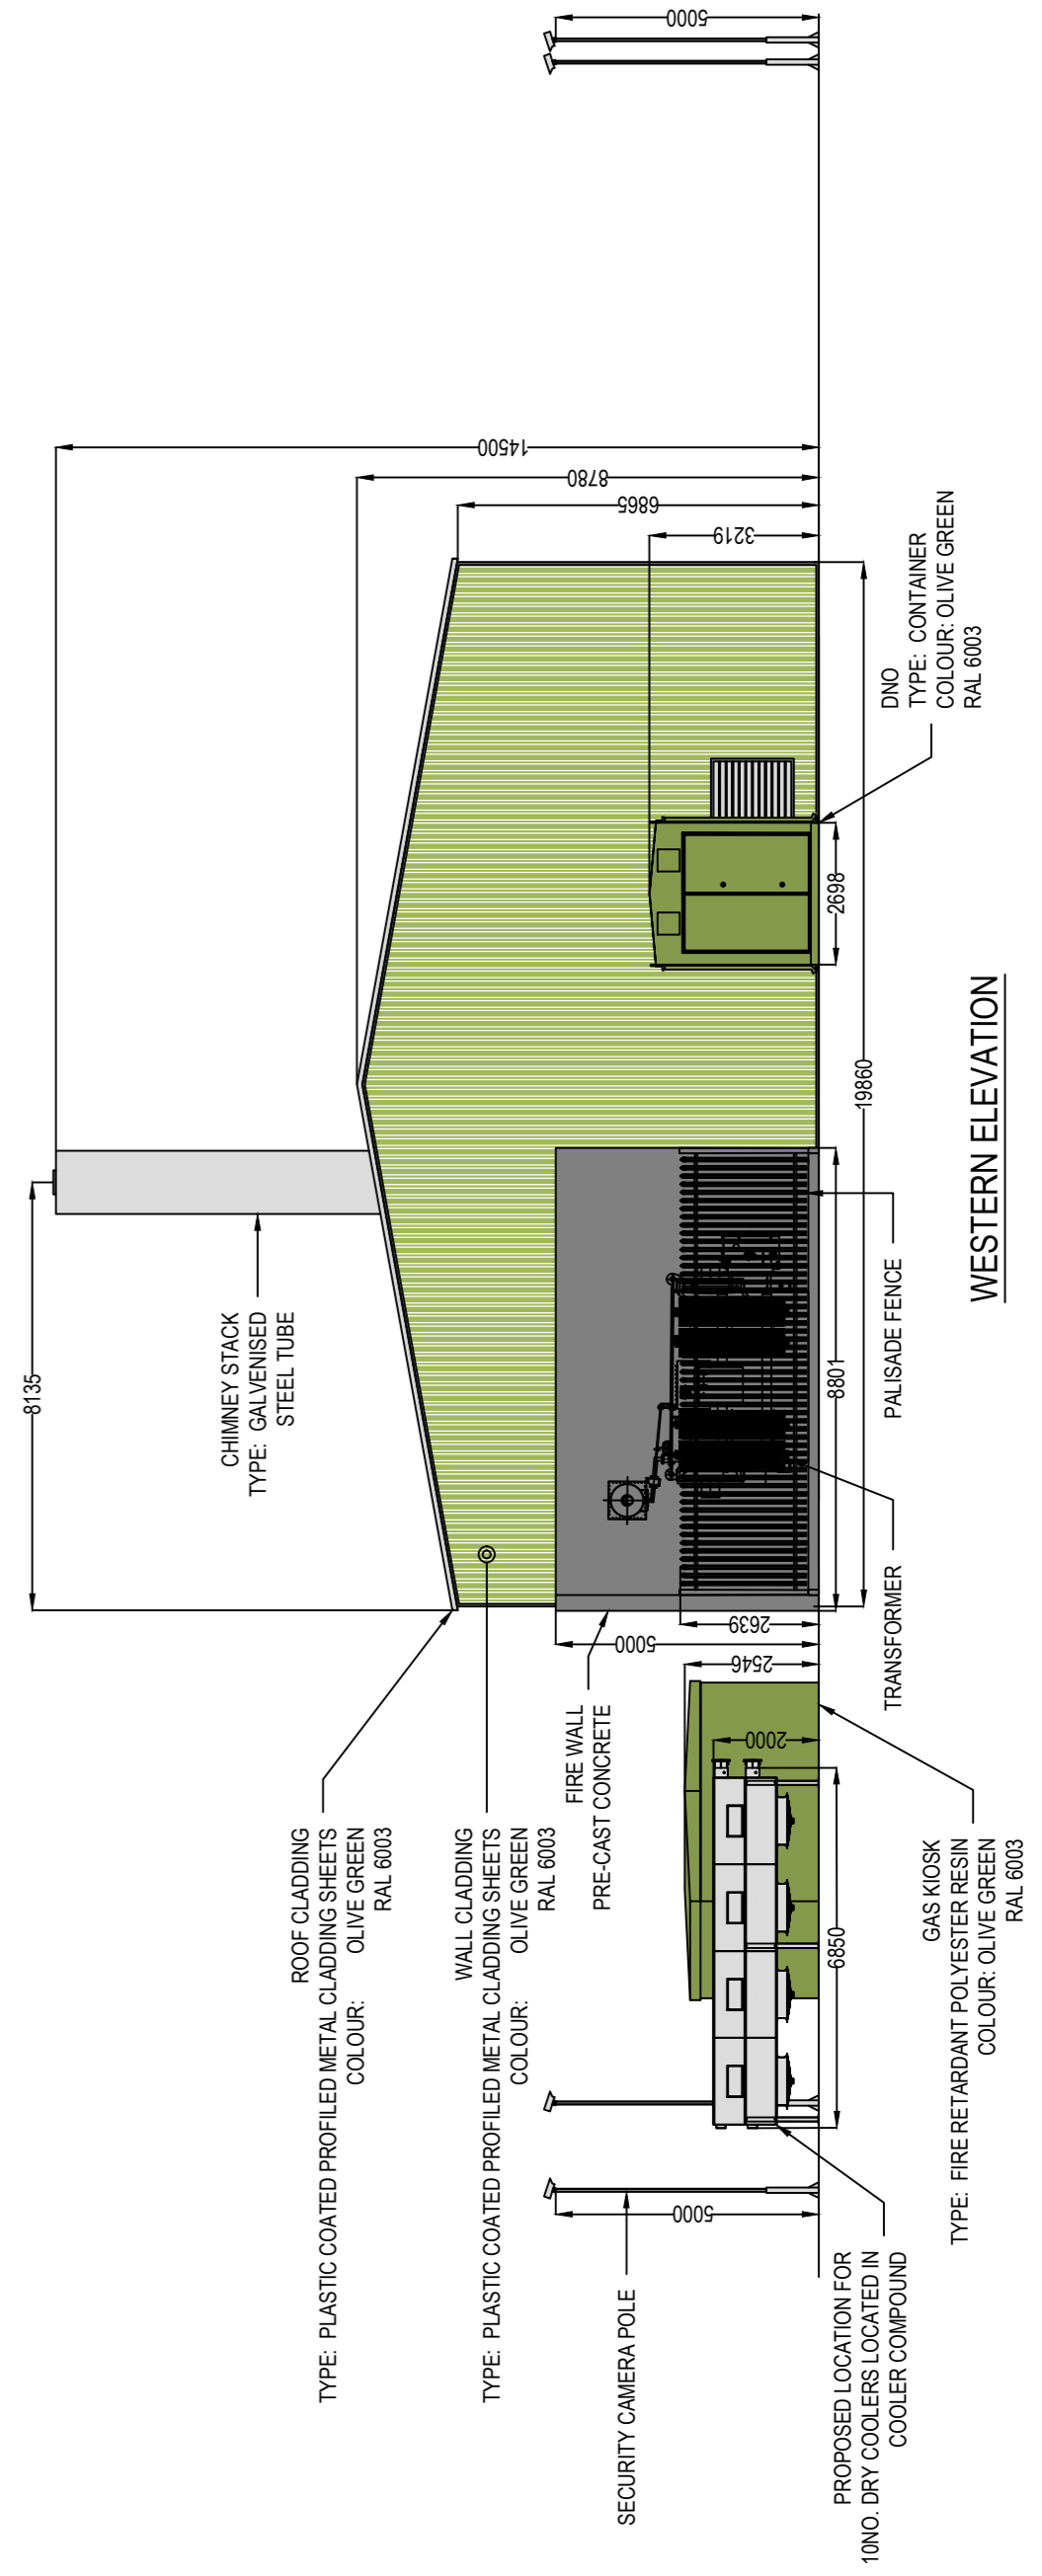

WESTERN ELEVATION

