
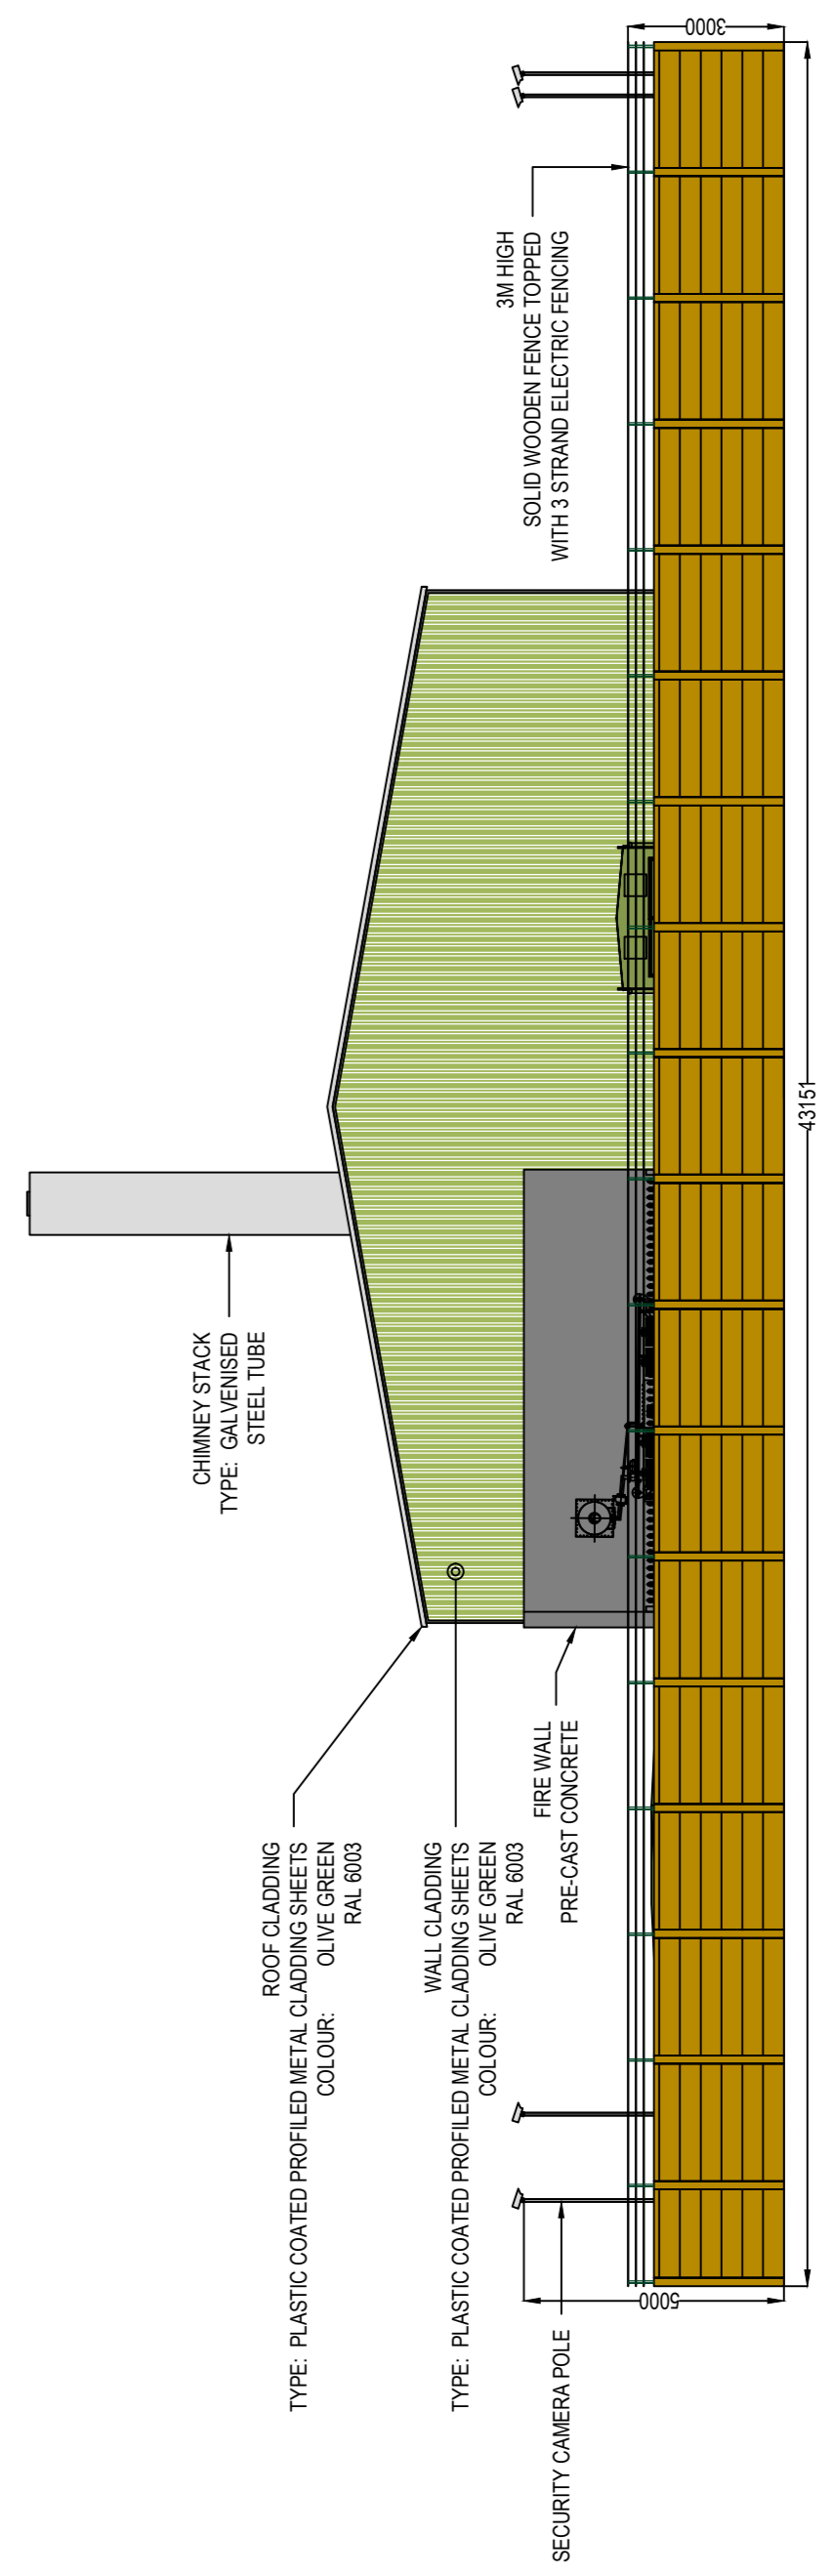
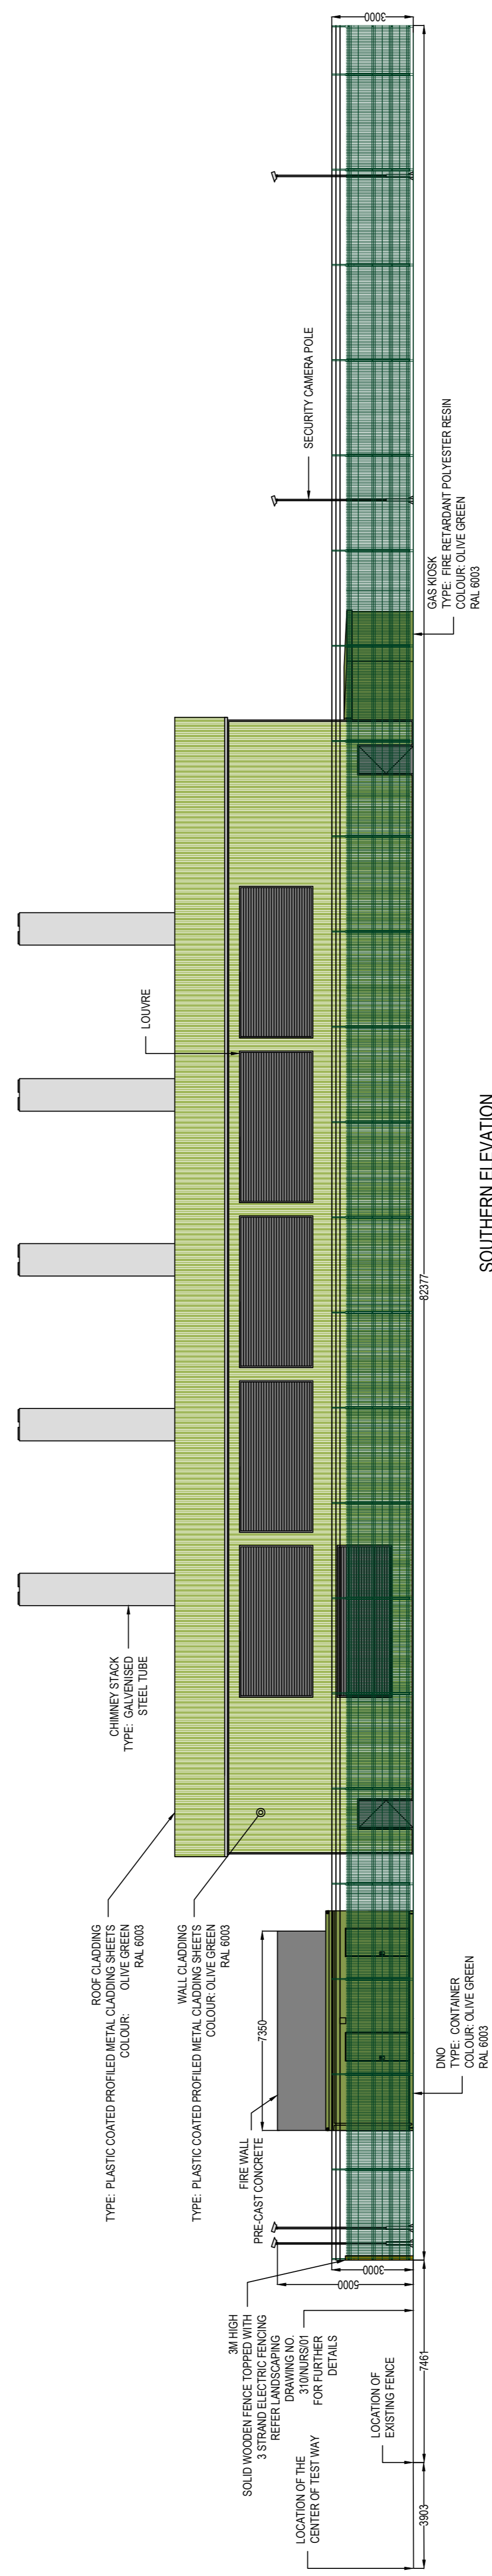
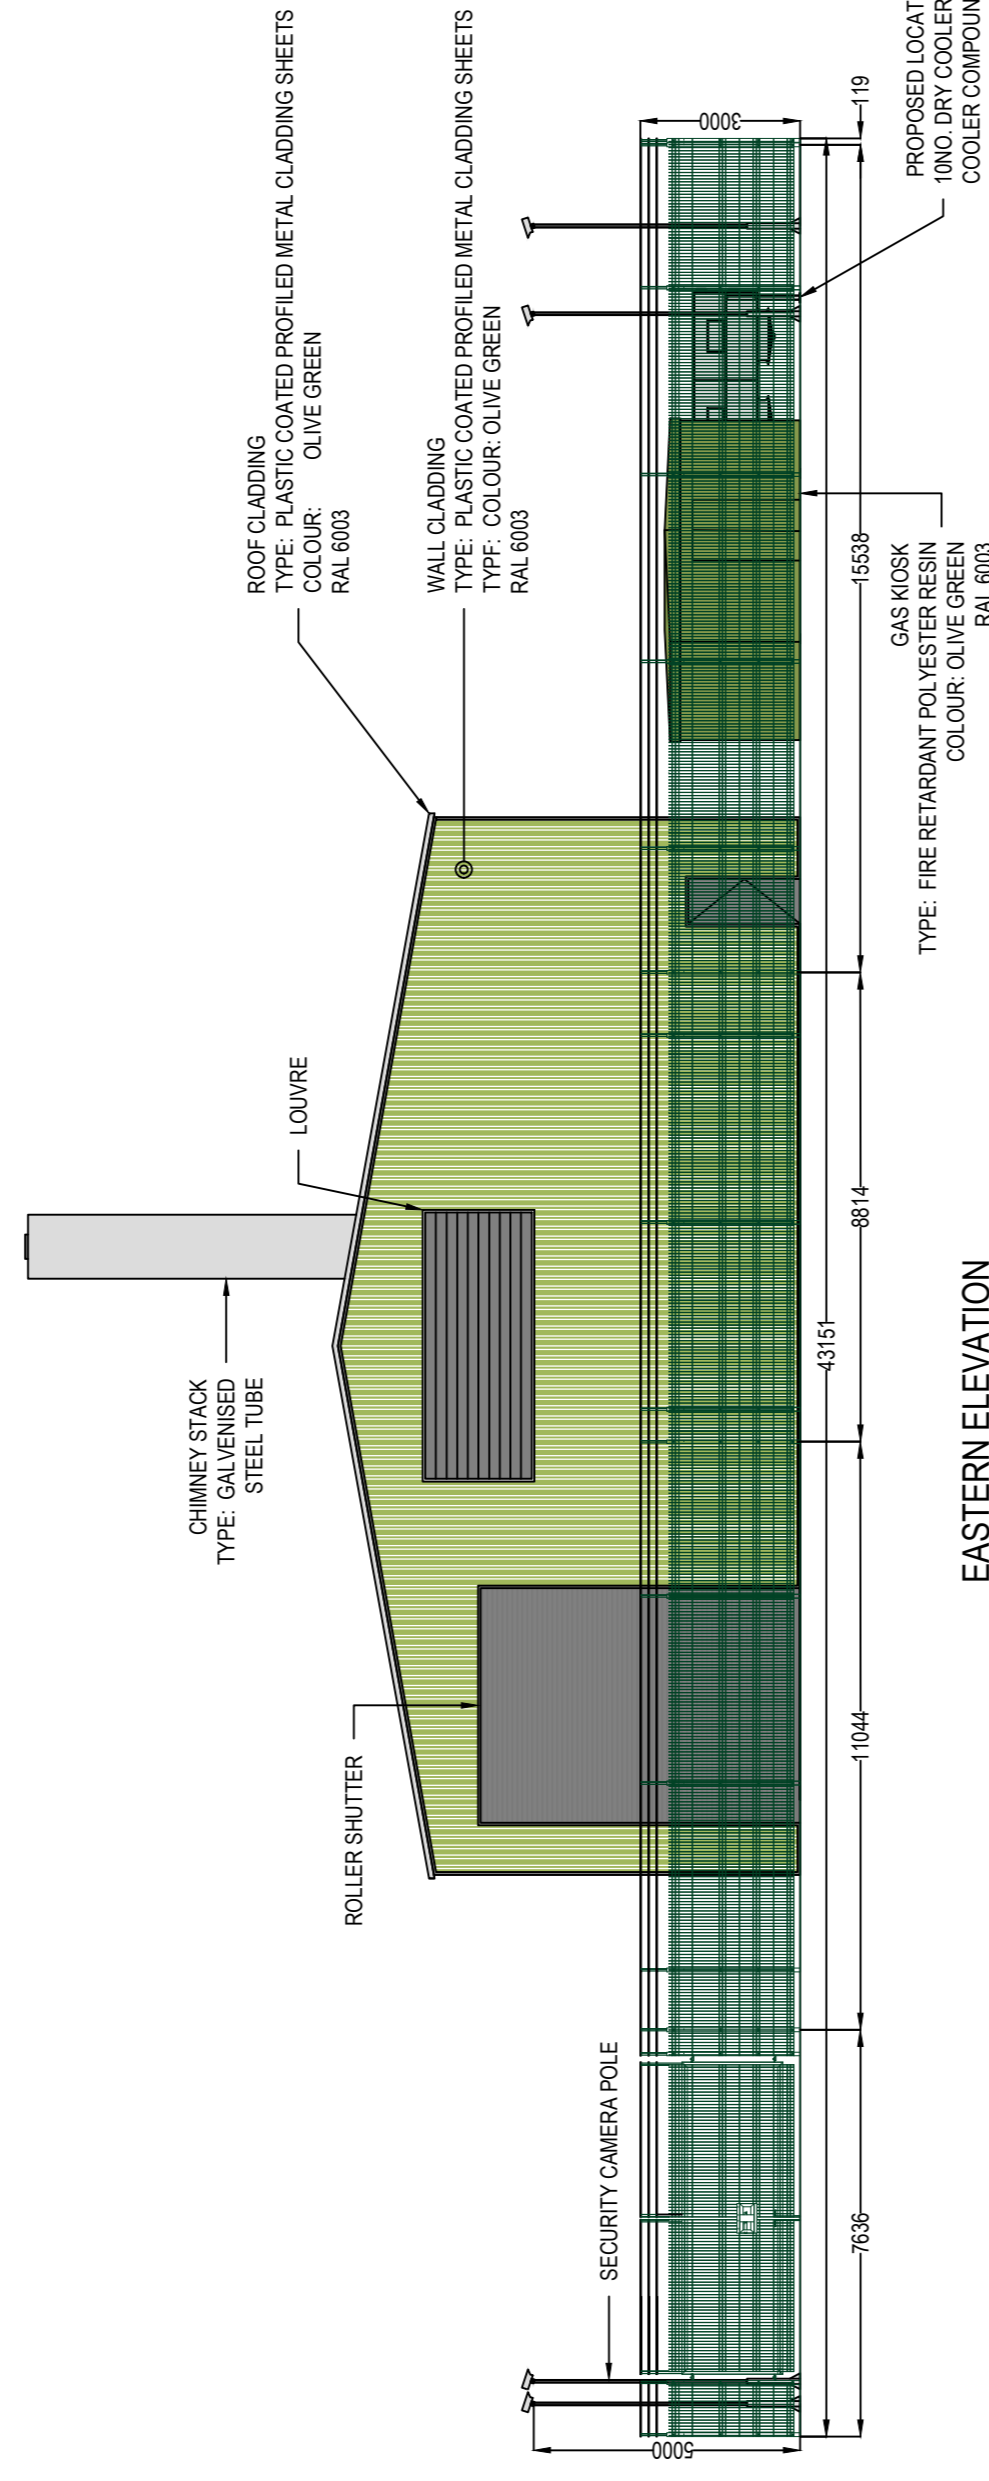


PROPOSED SITE ELEVATIONS

1:100 @ A0

DRAWING NOTES:

- ALL DIMENSIONS ARE SHOWN IN MM.
 - SCALE FOR PLANNING PURPOSES ONLY.
- DRAWING KEY:**
- GAS KIOSK TYPE: FIRE RETARDANT POLYESTER RESIN COLOUR: OLIVE GREEN RAL 6003
 - ROOF CLADDING TYPE: PLASTIC COATED PROFILED METAL CLADDING SHEETS COLOUR: OLIVE GREEN RAL 6003
 - WALL CLADDING TYPE: PLASTIC COATED PROFILED METAL CLADDING SHEETS COLOUR: OLIVE GREEN RAL 6003
 - CHIMNEY STACK TYPE: GALVANISED STEEL TUBE
 - DNO TYPE: CONTAINER COLOUR: OLIVE GREEN RAL 6003
 - TRANSFORMER TYPE: PRE-CAST CONCRETE
 - PAISADE FENCE
 - 3M HIGH SOLID WOODEN FENCE TOPPED WITH 3 STRAND ELECTRIC FENCING REFER LANDSCAPING DRAWING NO. 310WJRS/01 FOR FURTHER DETAILS
 - LOCATION OF THE CENTER OF TEST WAY
 - LOCATION OF EXISTING FENCE

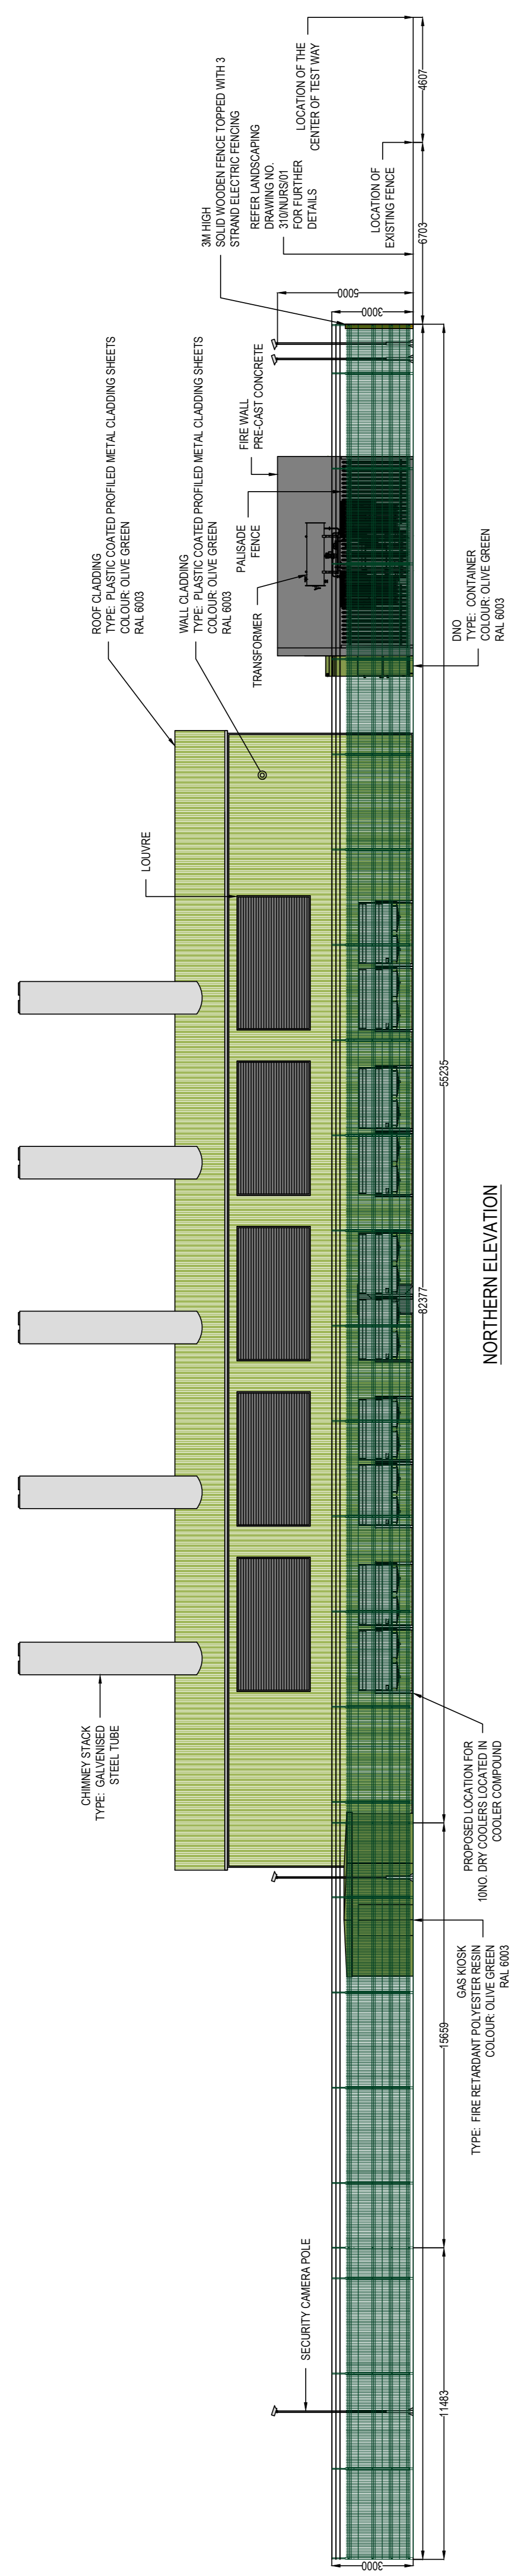

FOR PLANNING PURPOSES ONLY, NOT TO BE USED FOR CONSTRUCTION PURPOSES

NO.	REVISION	DESCRIPTION	DATE	BY	CHKD.
01	ISSUED FOR PERMIT	ISSUED FOR PERMIT	2024/01/15	ABC	DEF
02	ISSUED FOR PERMIT	ISSUED FOR PERMIT	2024/01/15	ABC	DEF
NURSING POWER LTD
S016.DVD

PROPOSED SITE ELEVATIONS
FIGURE 4

PLANNING DRAWING

PROJECT NO: AEL065
PL_NU_SE_004_06

