
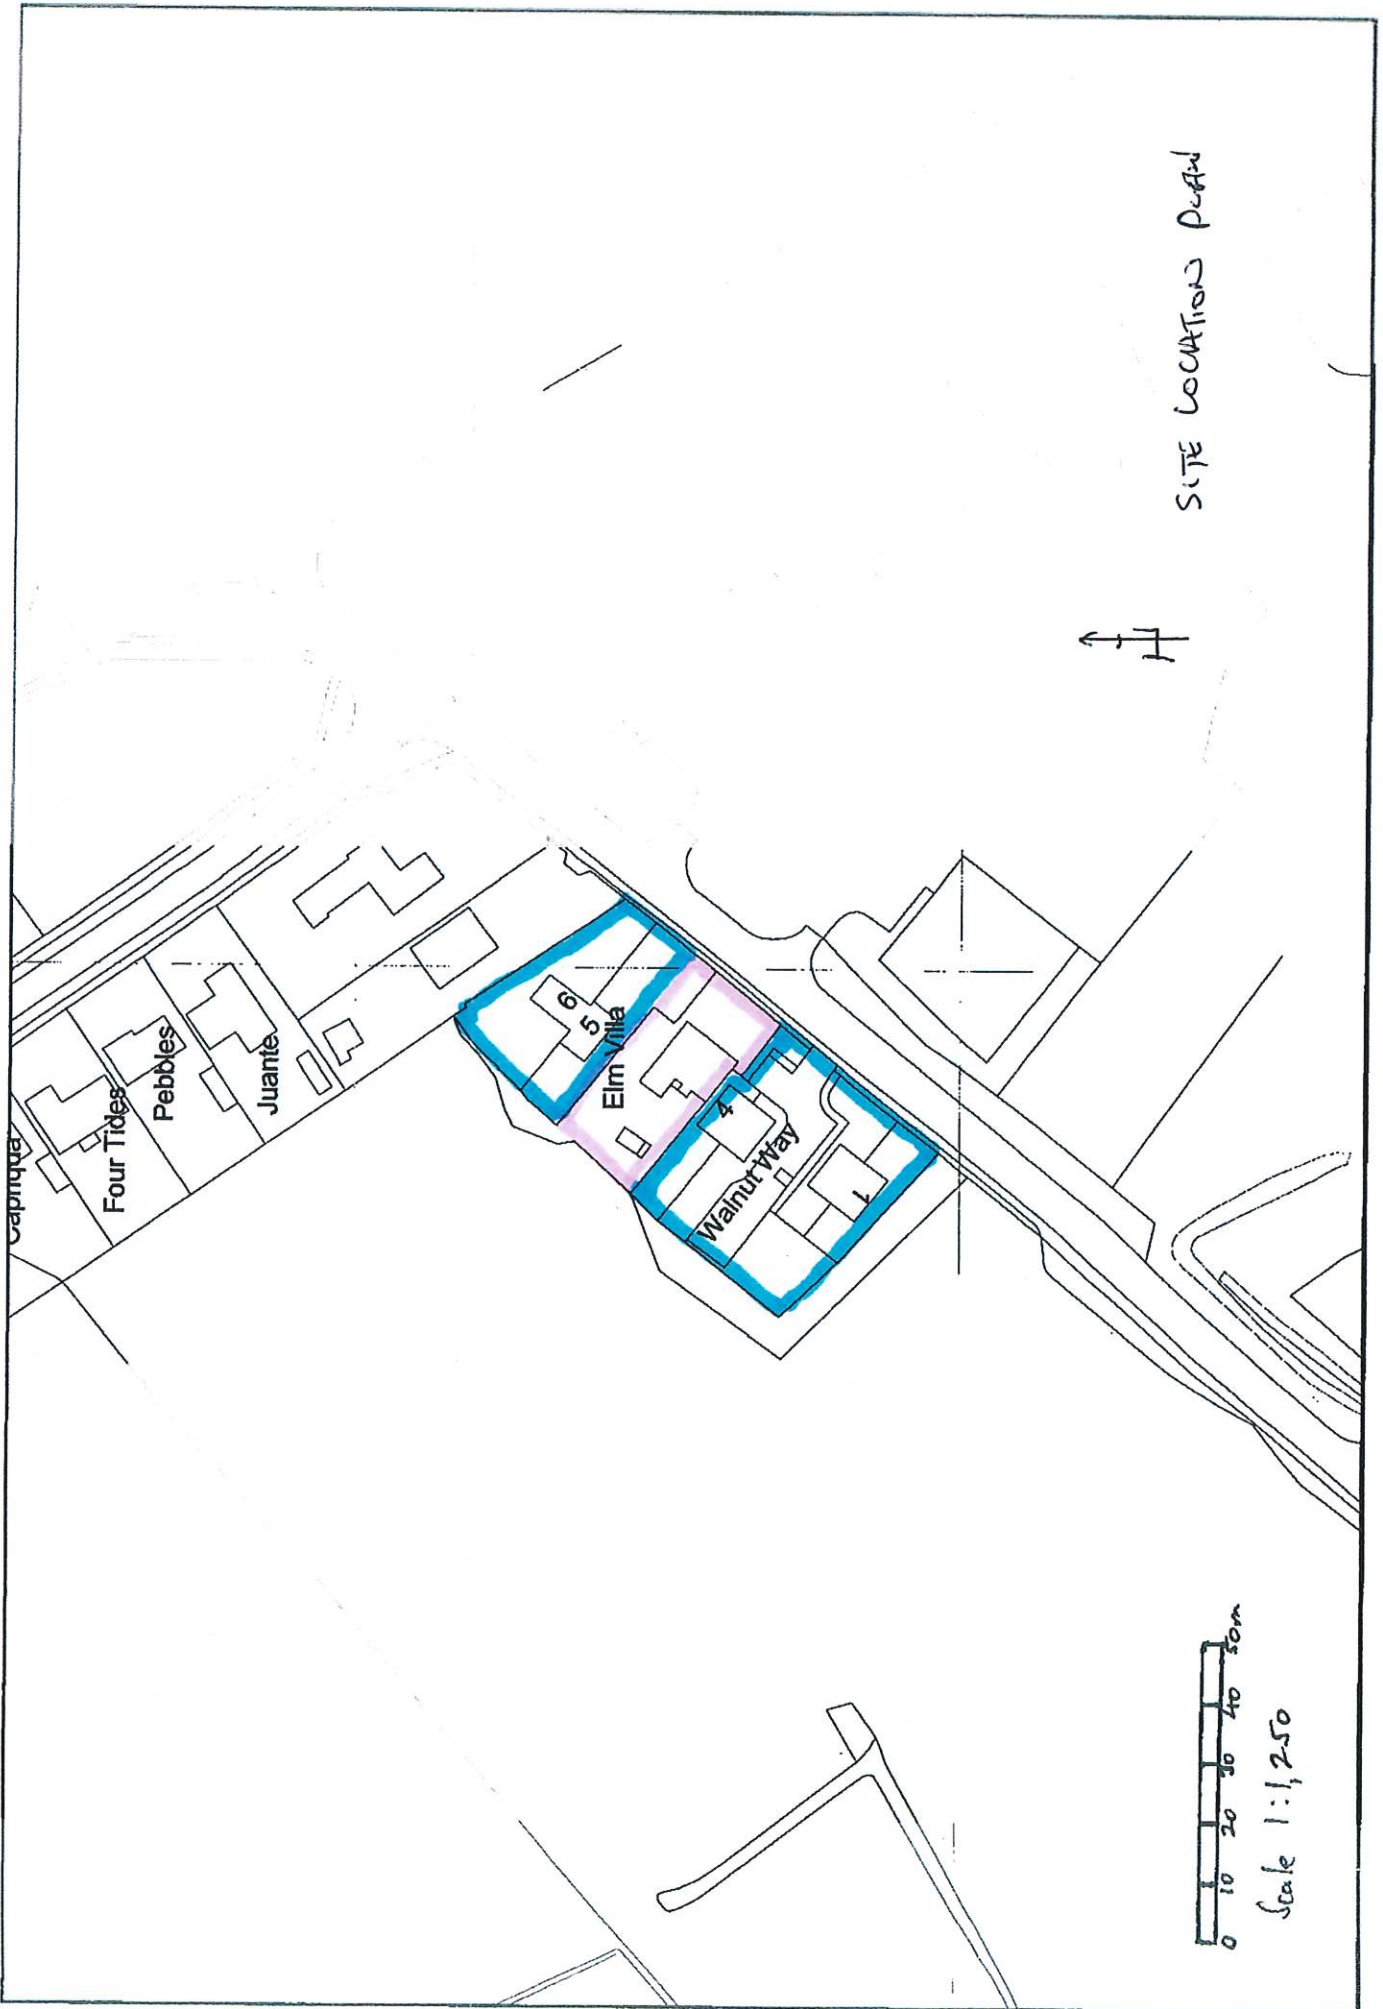


SITE LOCATIONS PLAN

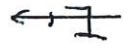

Scale 1:1,250