


West Elevation 1:50

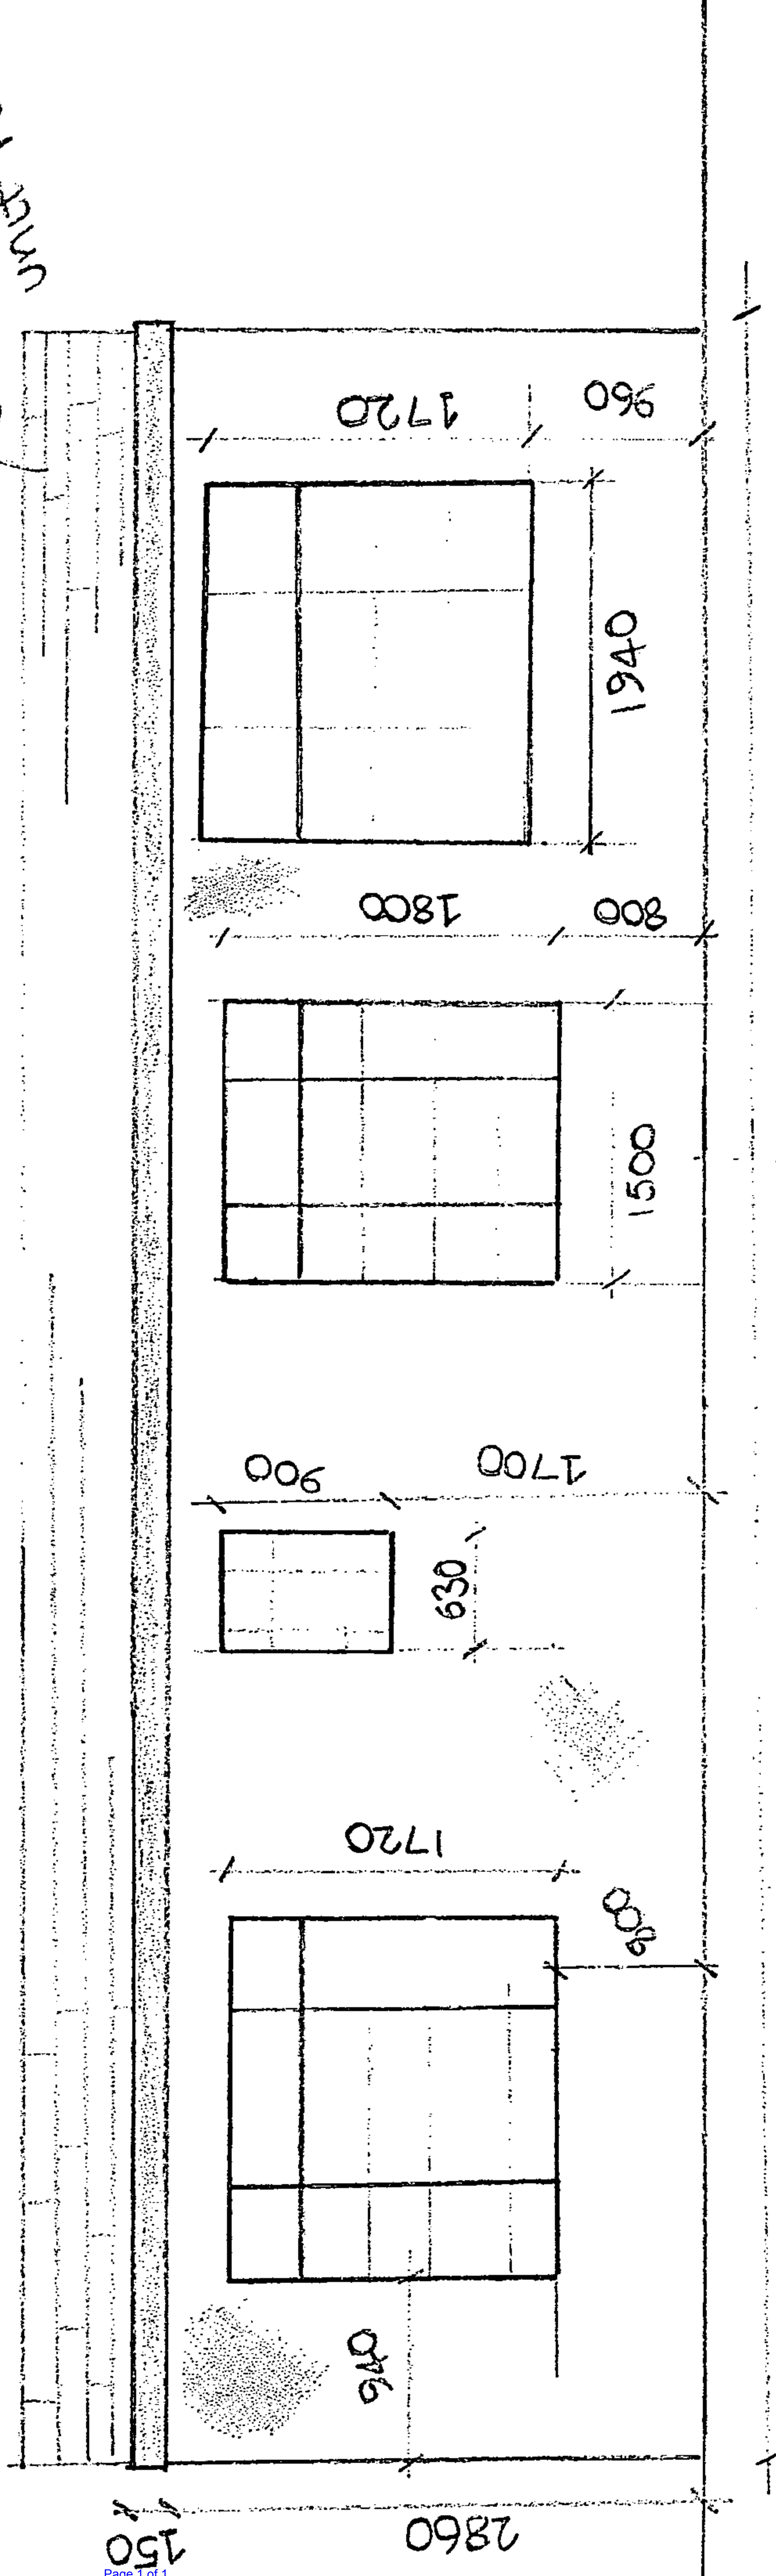

Existing tiled unit roof.



11470 Extent of existing