



KEY PLAN

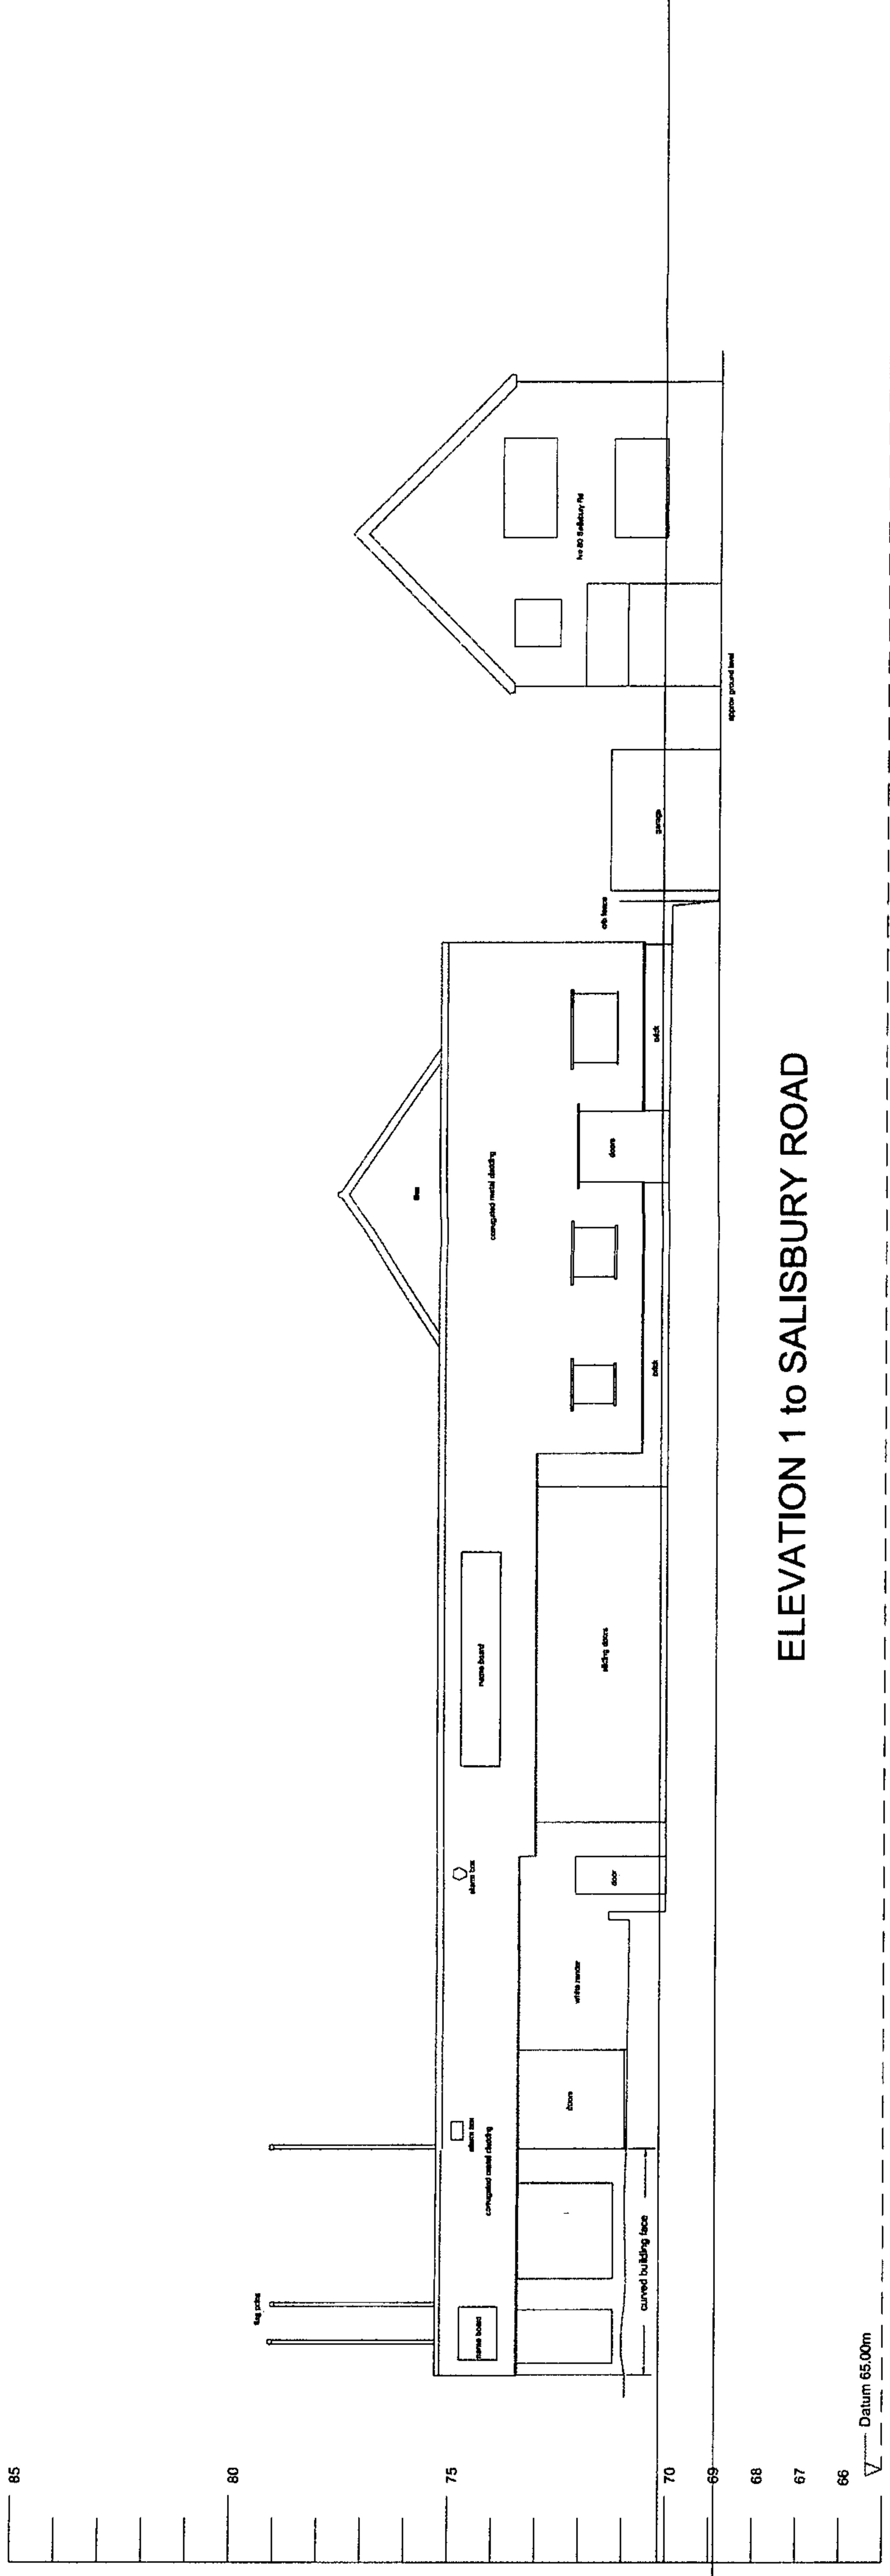

ELEVATION 1 to SALISBURY ROAD

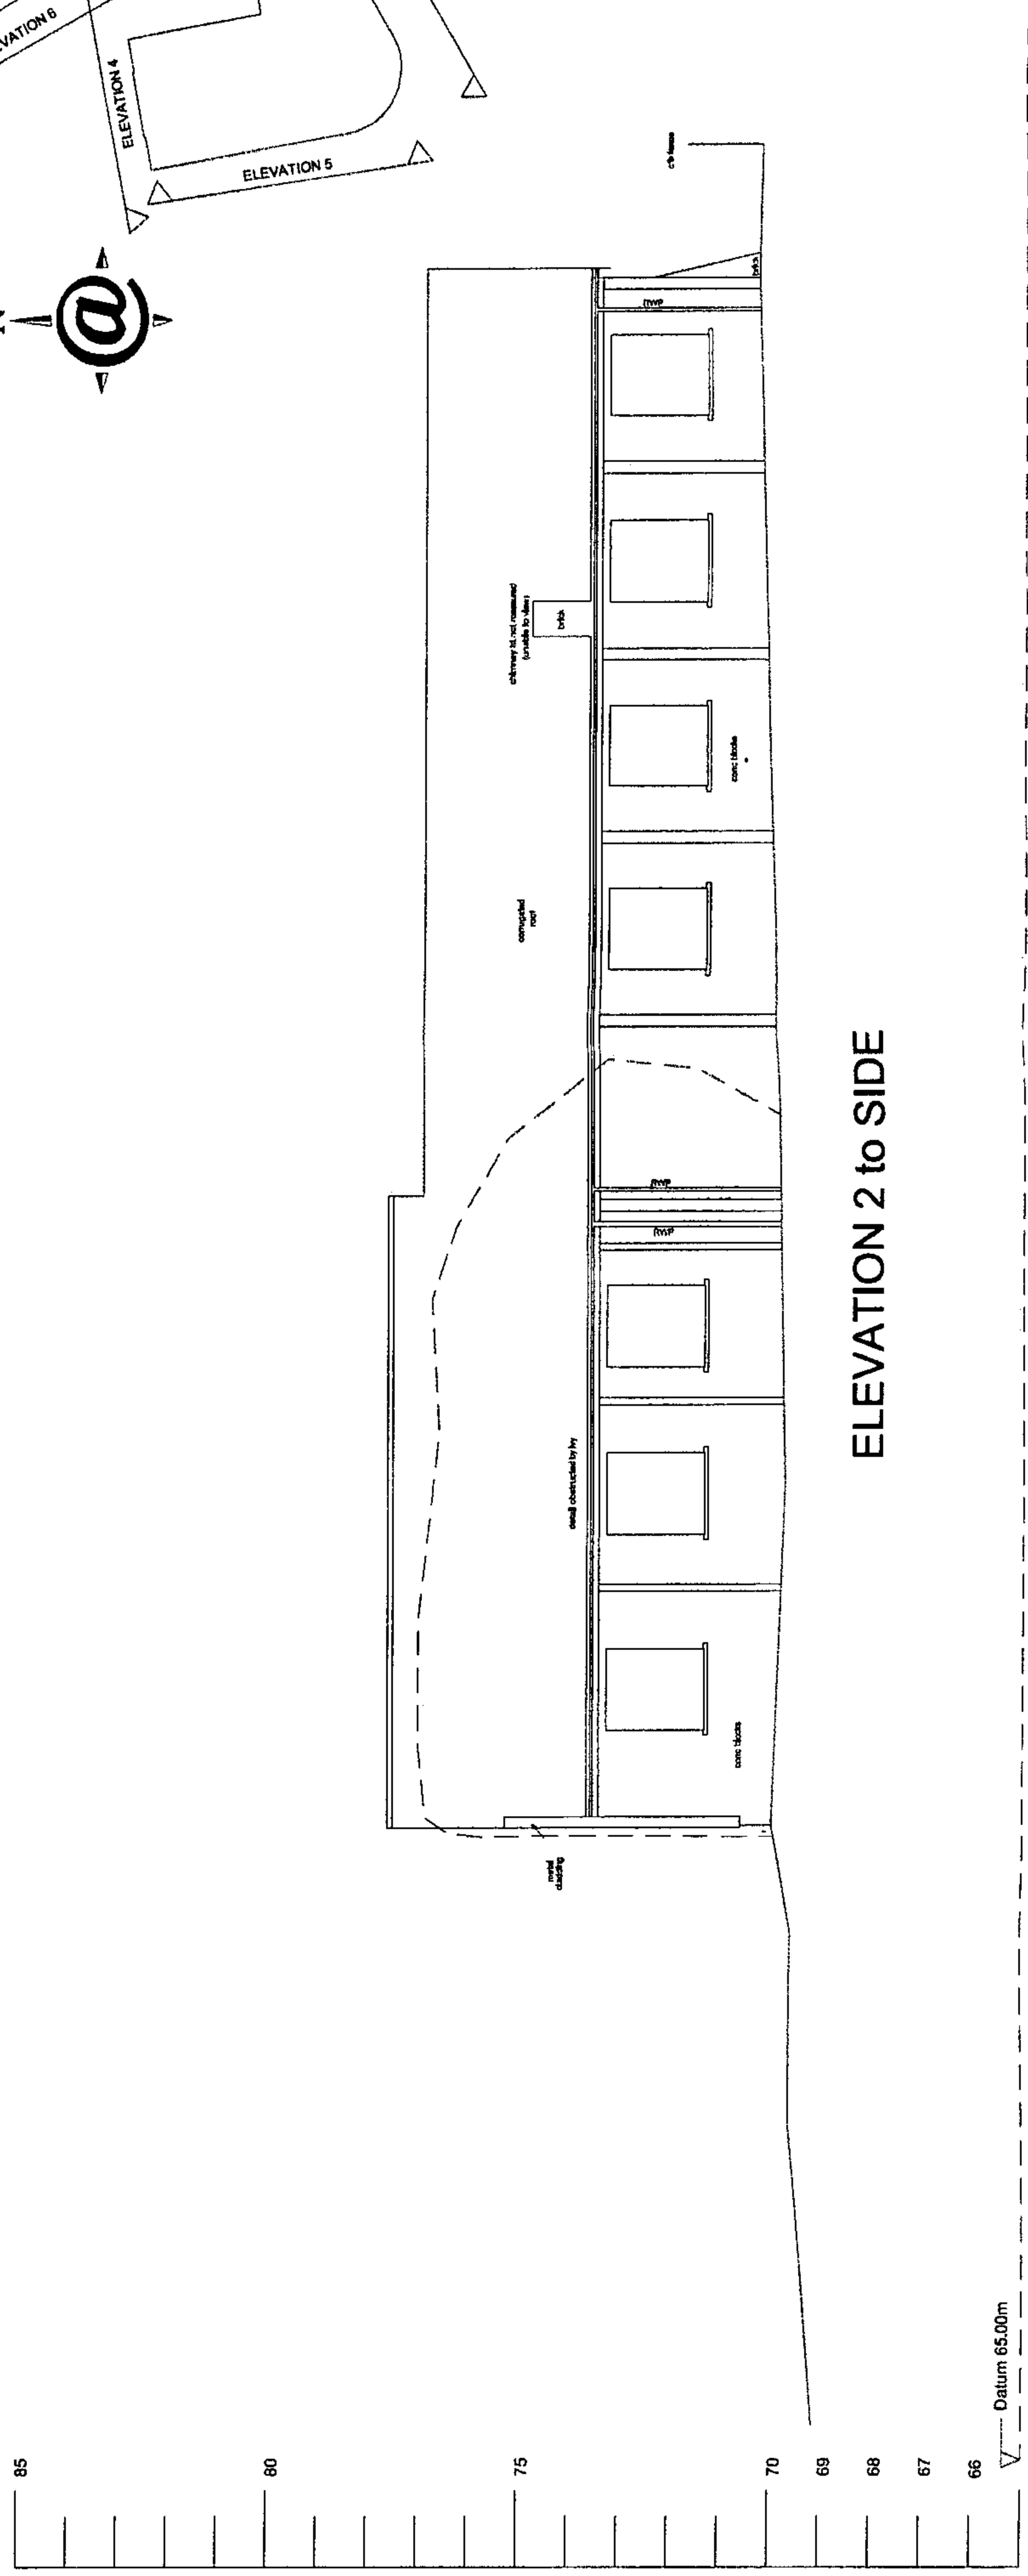

ELEVATION 2 to SIDE