

# INDICATIVE SCALE PARAMETERS

Drawing No: Y0369-111012-scale

Rev: Date: 12.10.11



Scale: see scale bar

This map is reproduced from material with the permission of Ordnance Survey on behalf of the Controller of Her Majesty's Stationery Office. Crown Copyright. Unauthorised reproduction infringes Crown Copyright and may lead to prosecution or civil proceedings. (100019180) 2011


Drawing for illustrative purposes only

Set page scaling to NONE under page handling when printing to PDF

Augustus Walk

Footbridge

Newbury Road

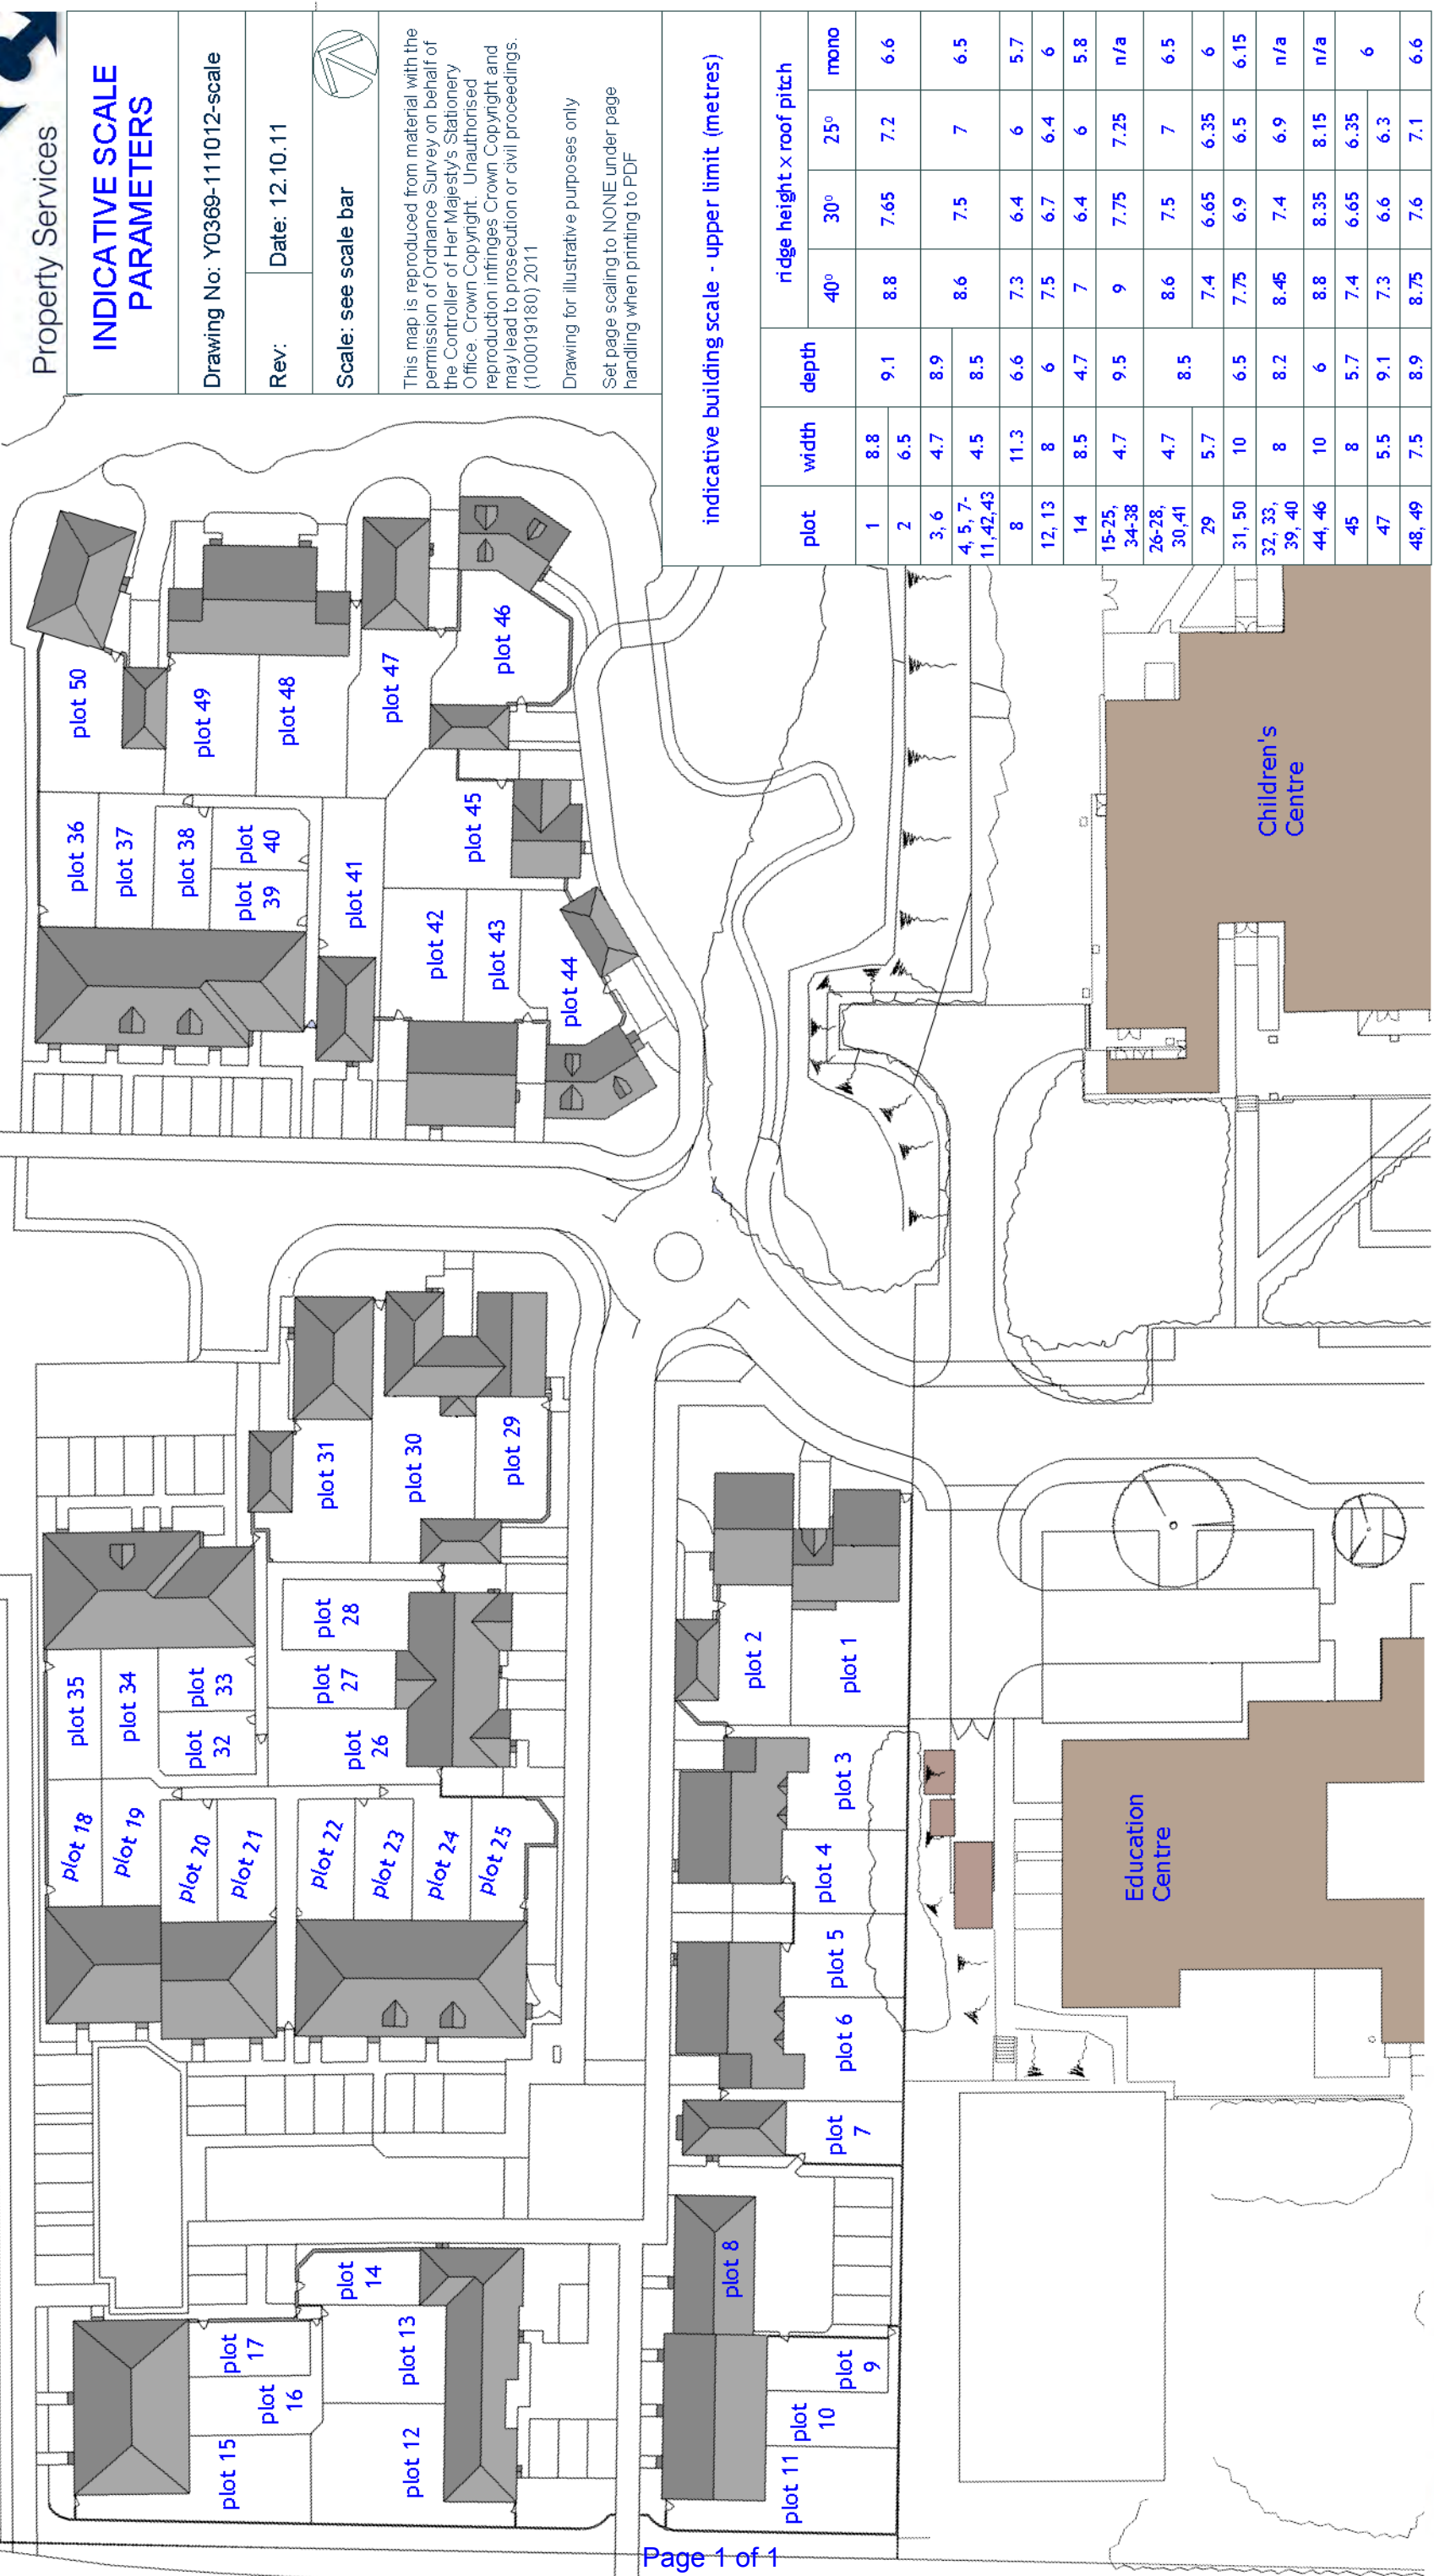

indicative building scale - upper limit (metres)

plot	width	depth	ridge height x roof pitch			
			40°	30°	25° mono	
1	8.8	9.1	8.8	7.65	7.2	6.6
2	6.5					
3, 6	4.7	8.9	8.6	7.5	7	6.5

