



# Basement


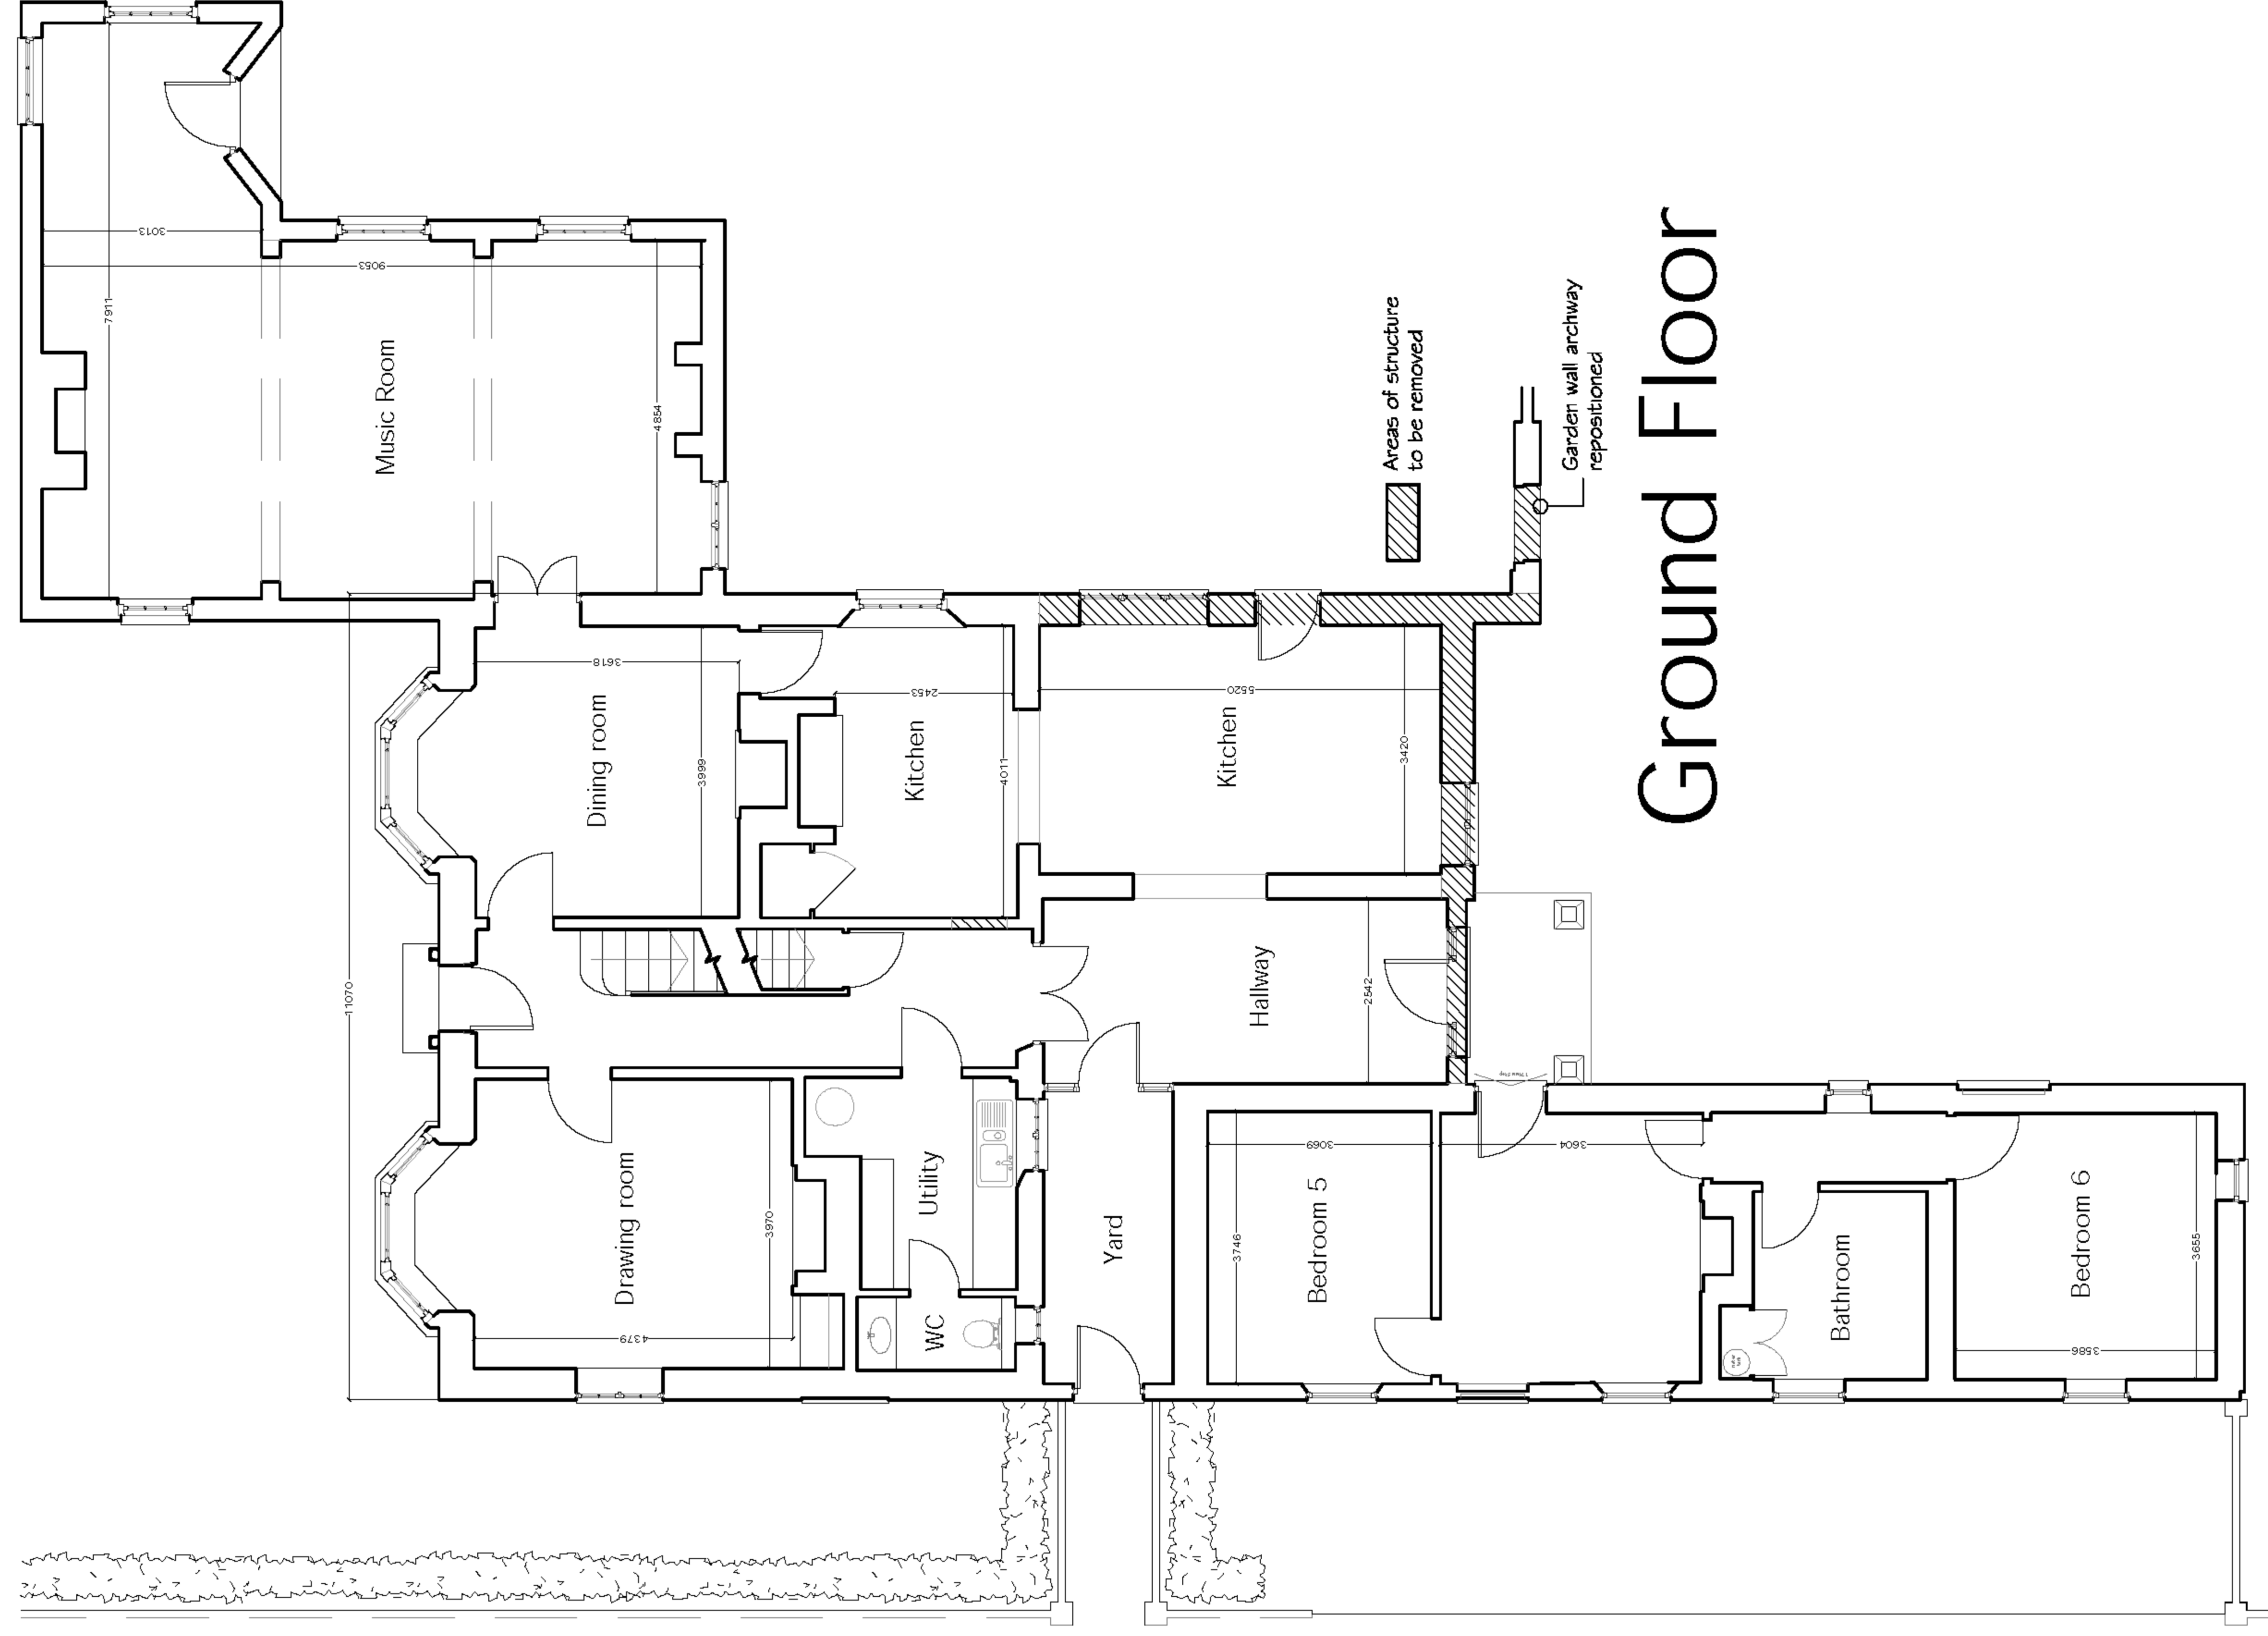


# Ground Floor

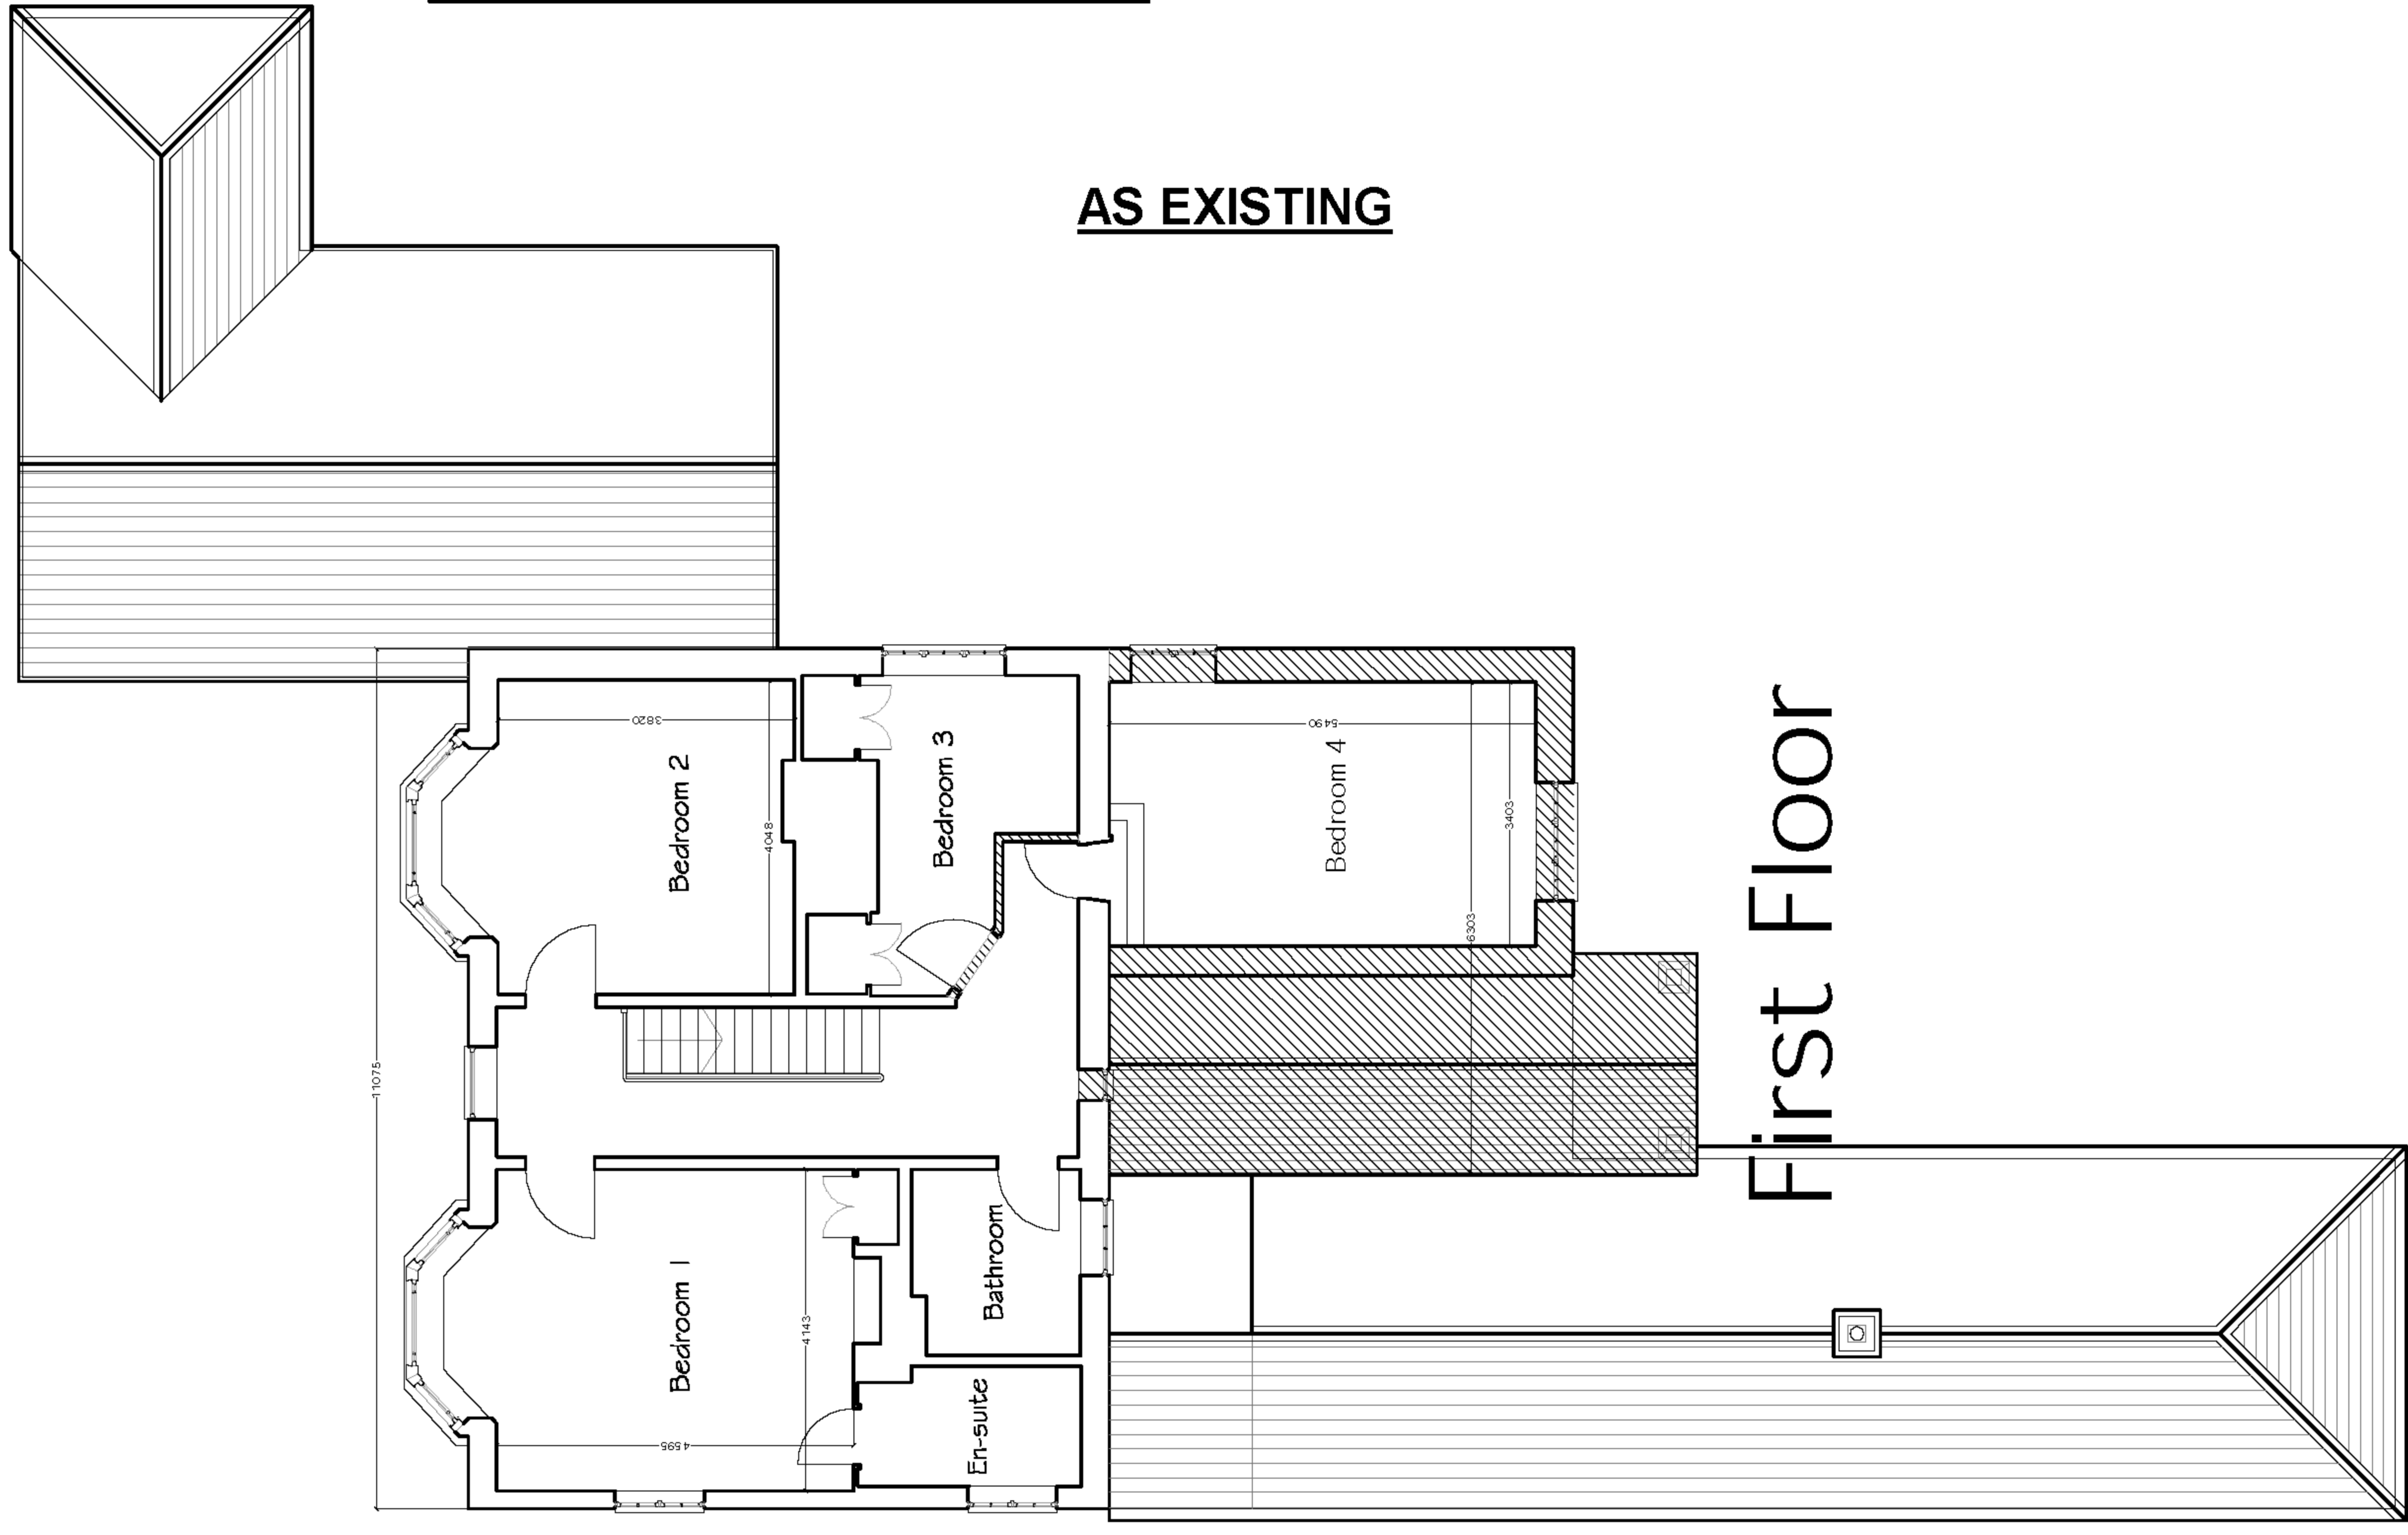

# First Floor

**AS EXISTING**

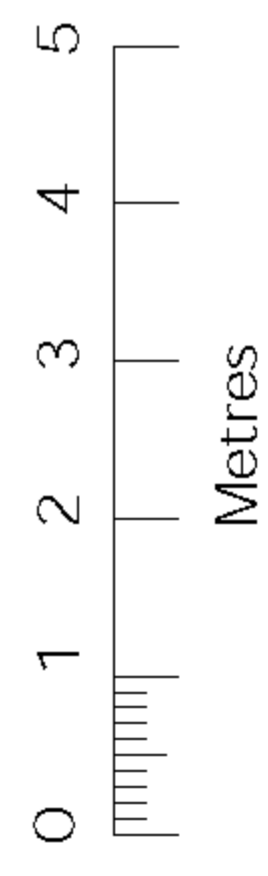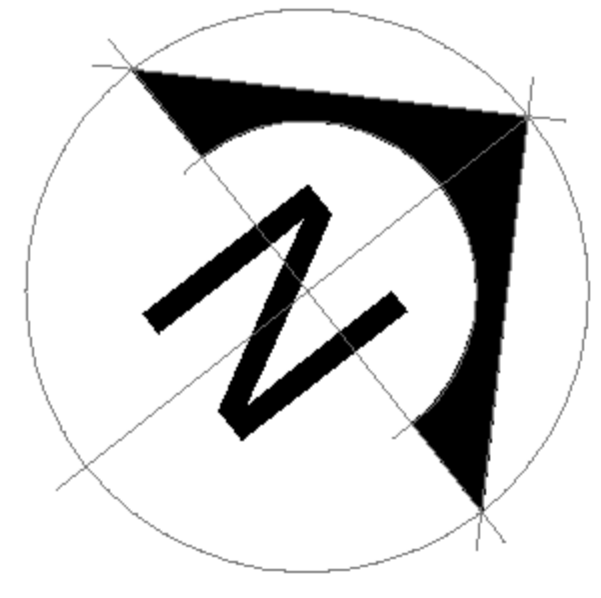

Scale 1:100

# PLANS & ELEVATIONS - AS EXISTING