



North West Elevation

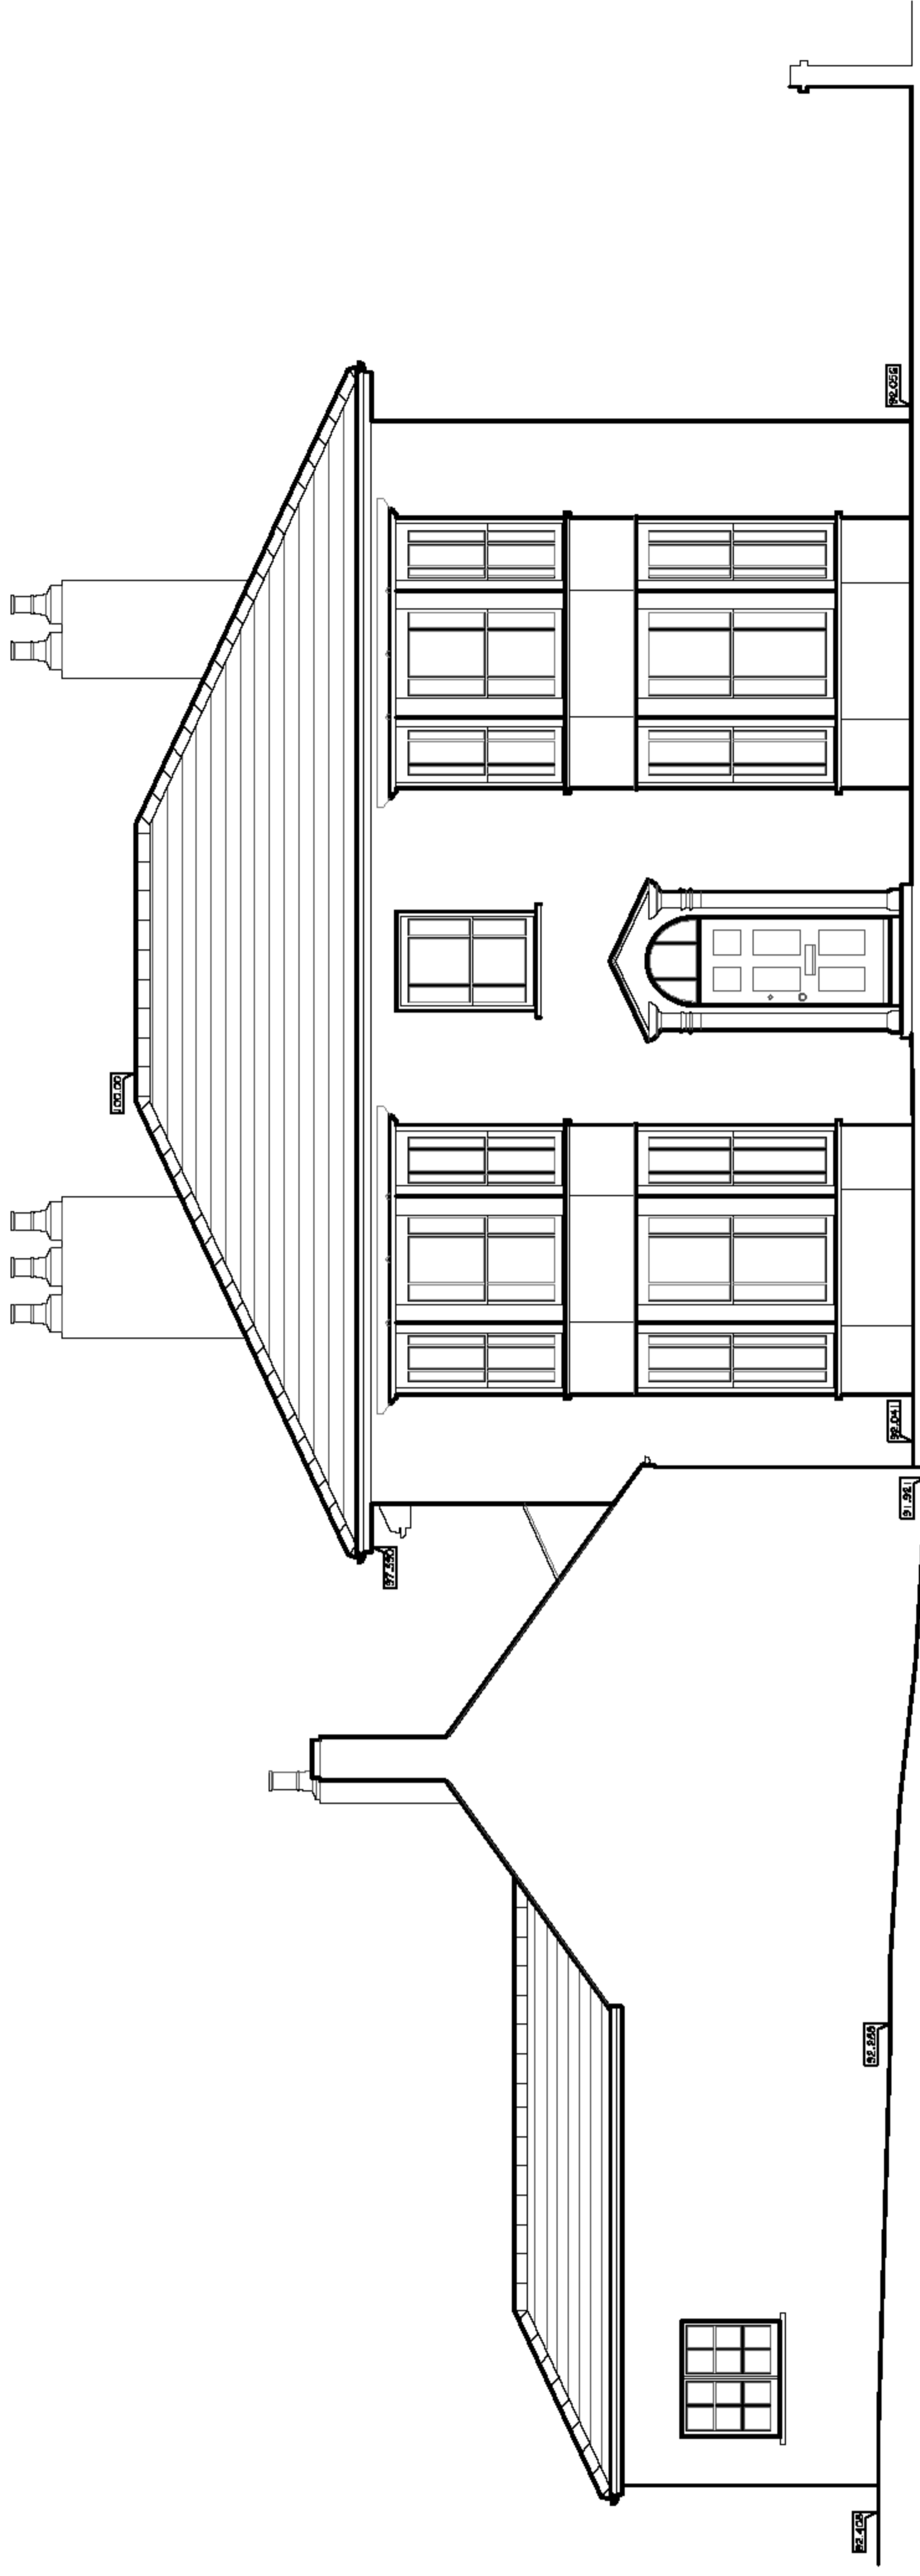


South West Elevation

PREVIOUS APPLICATION REFUSED

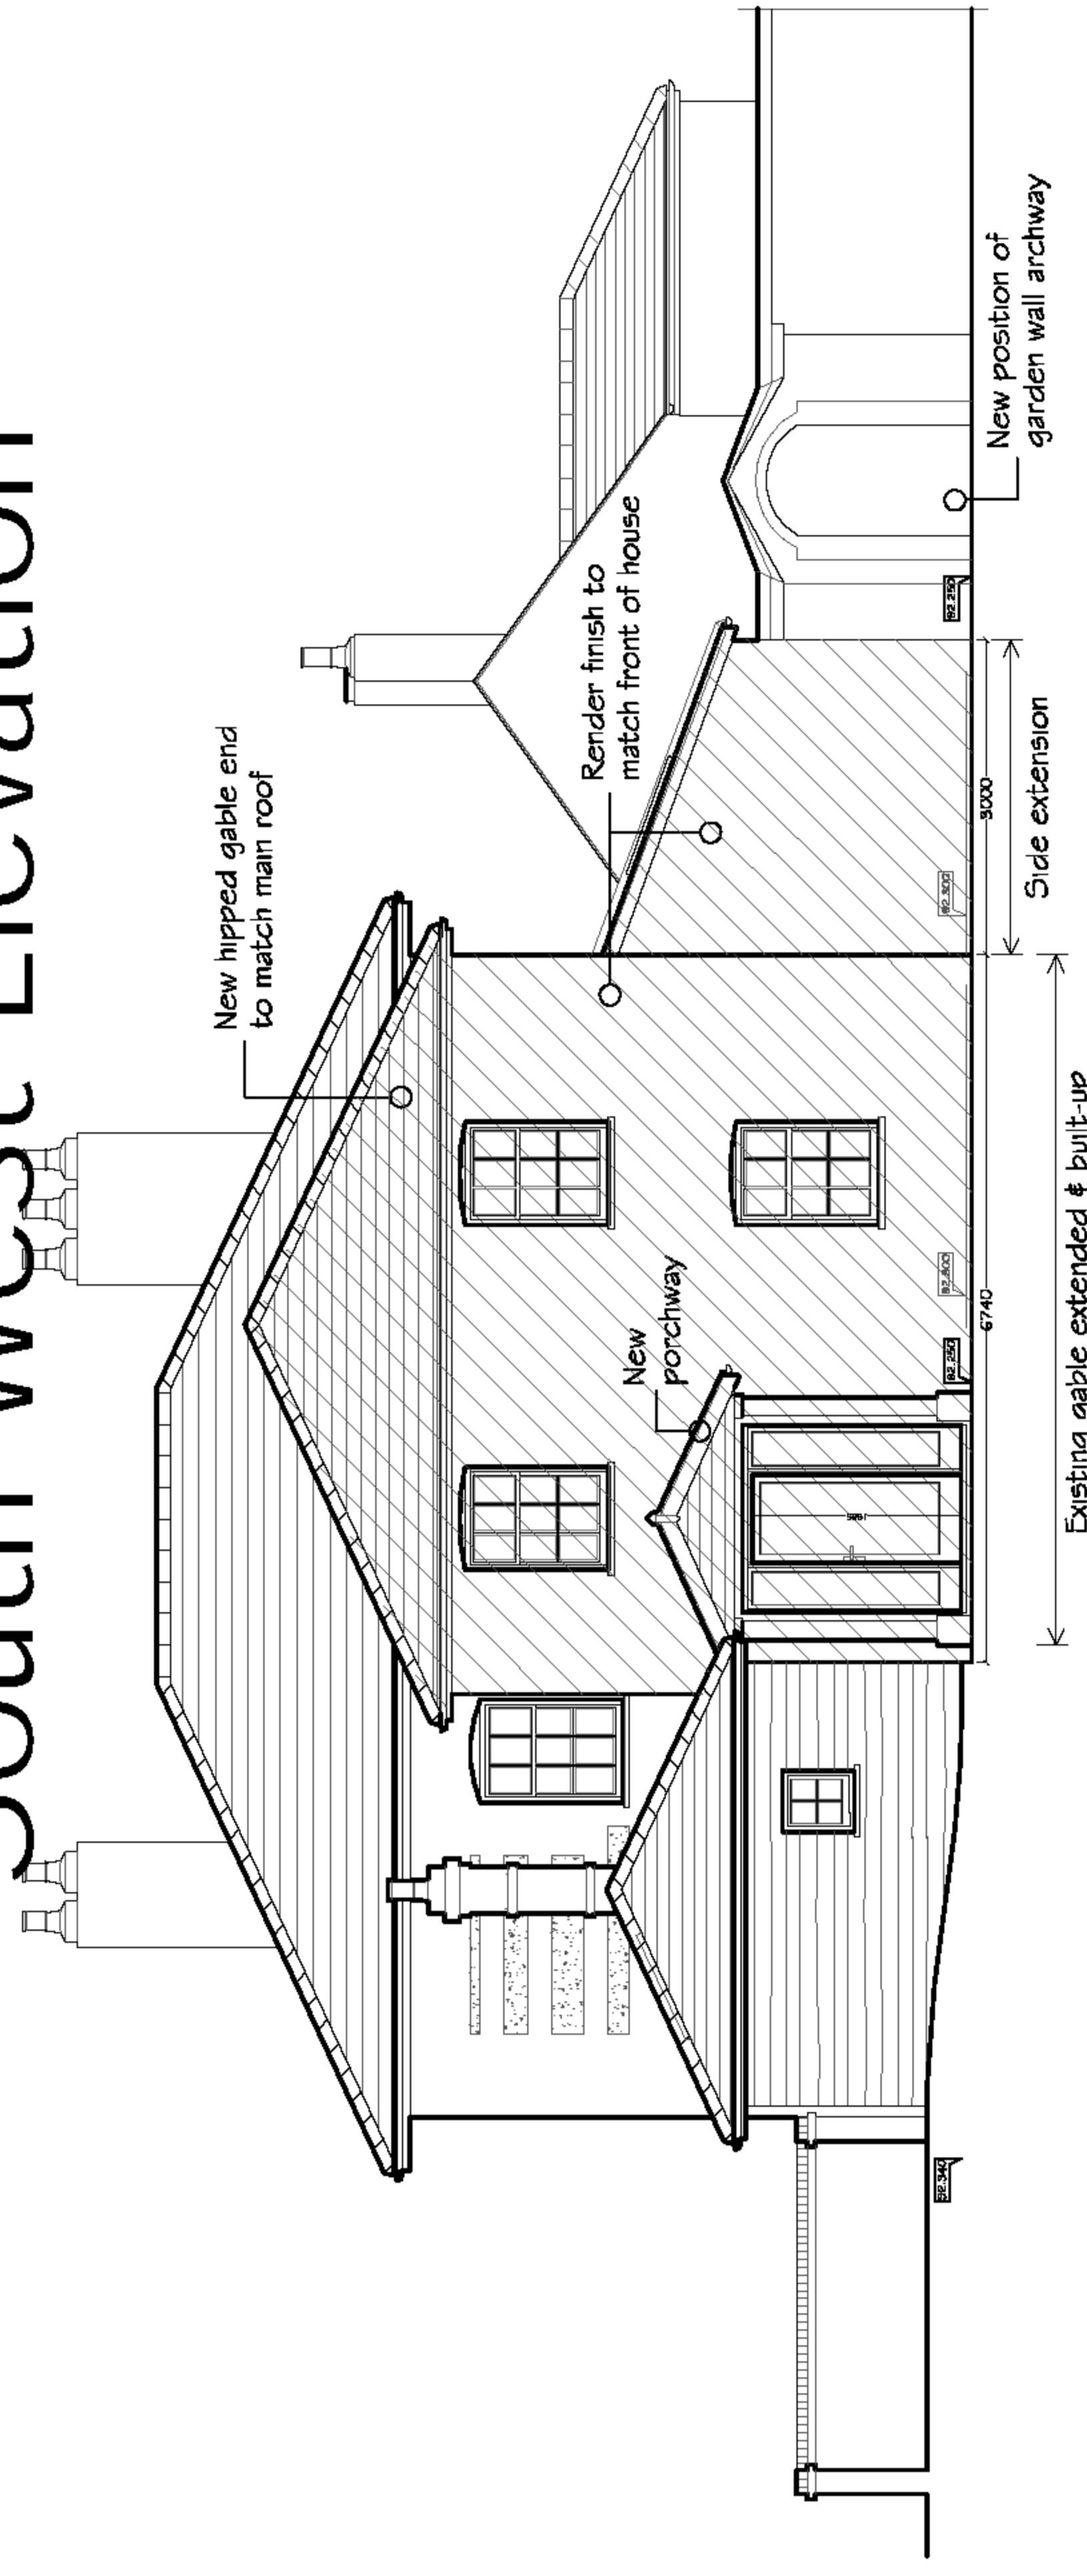

North East Elevation

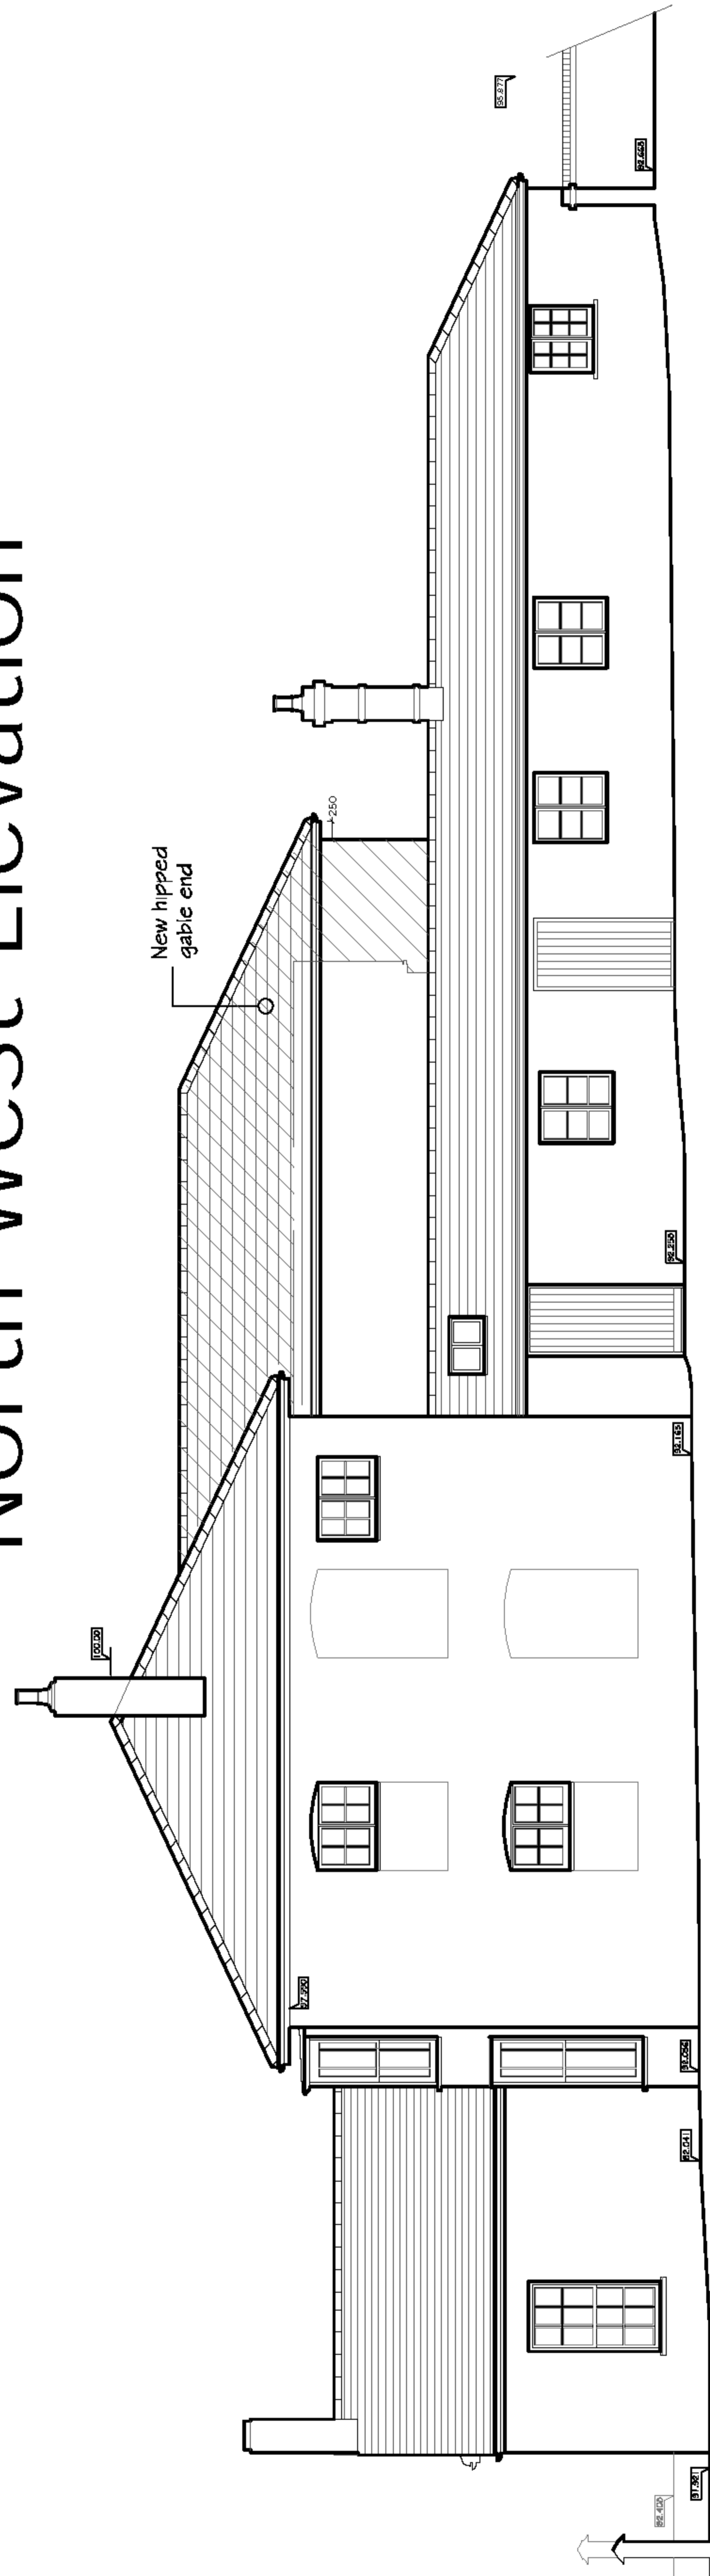

South East Elevation