



North West Elevation

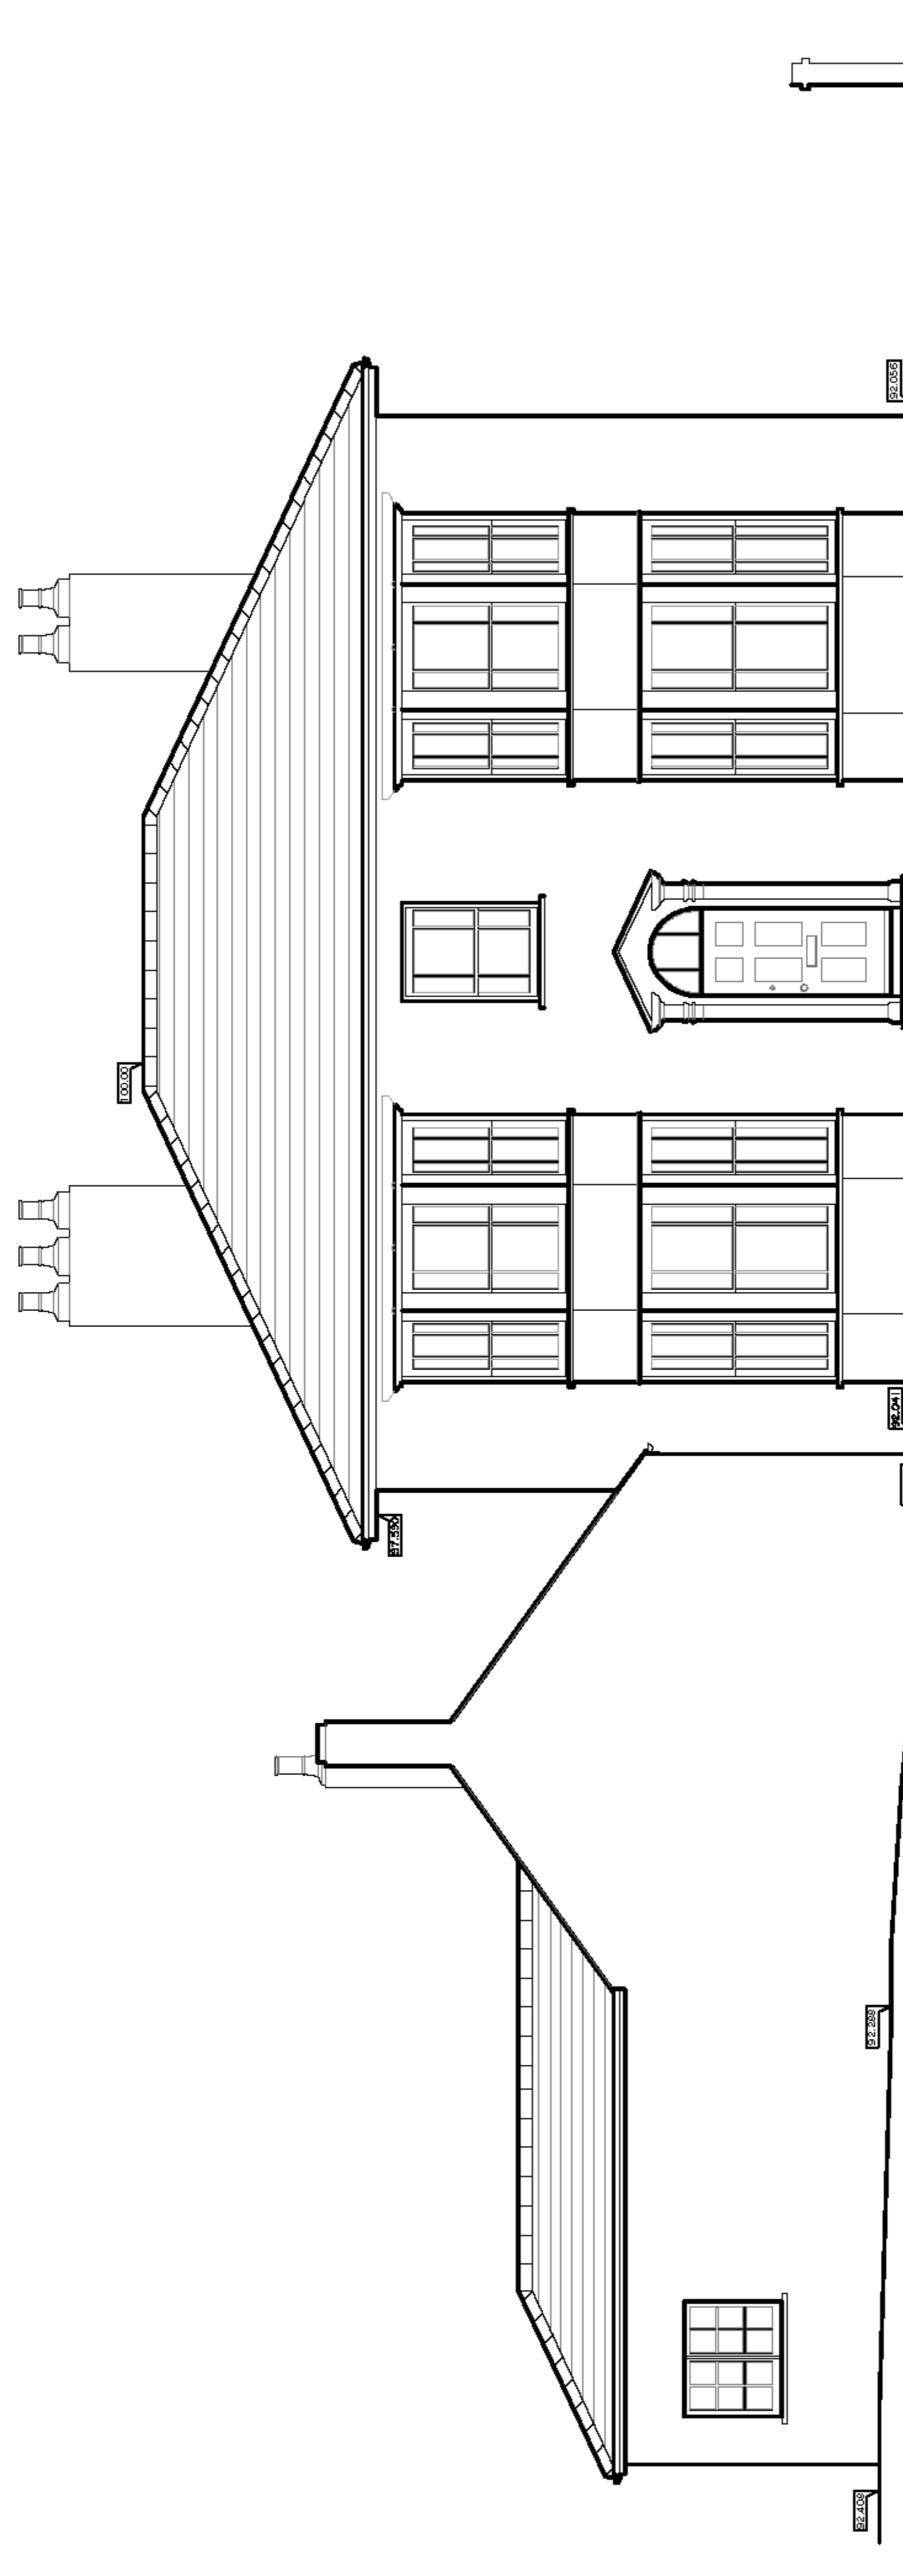


South West Elevation

AS EXISTING

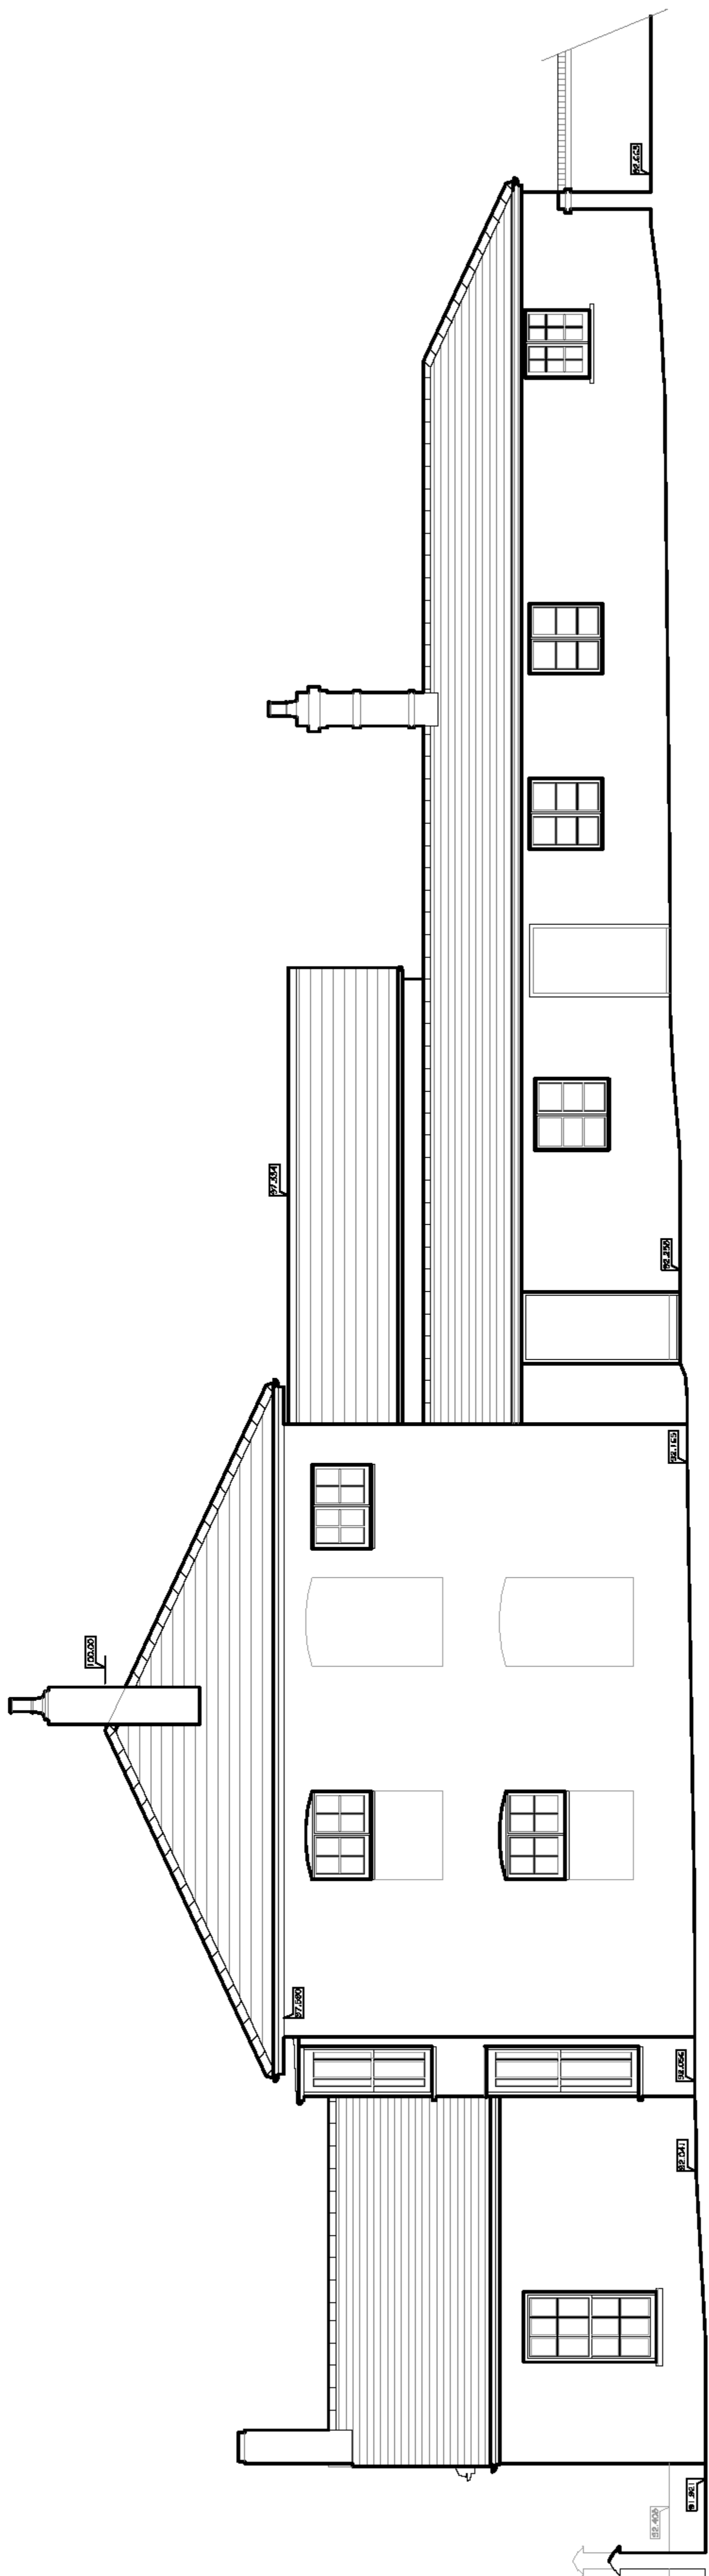

South East Elevation

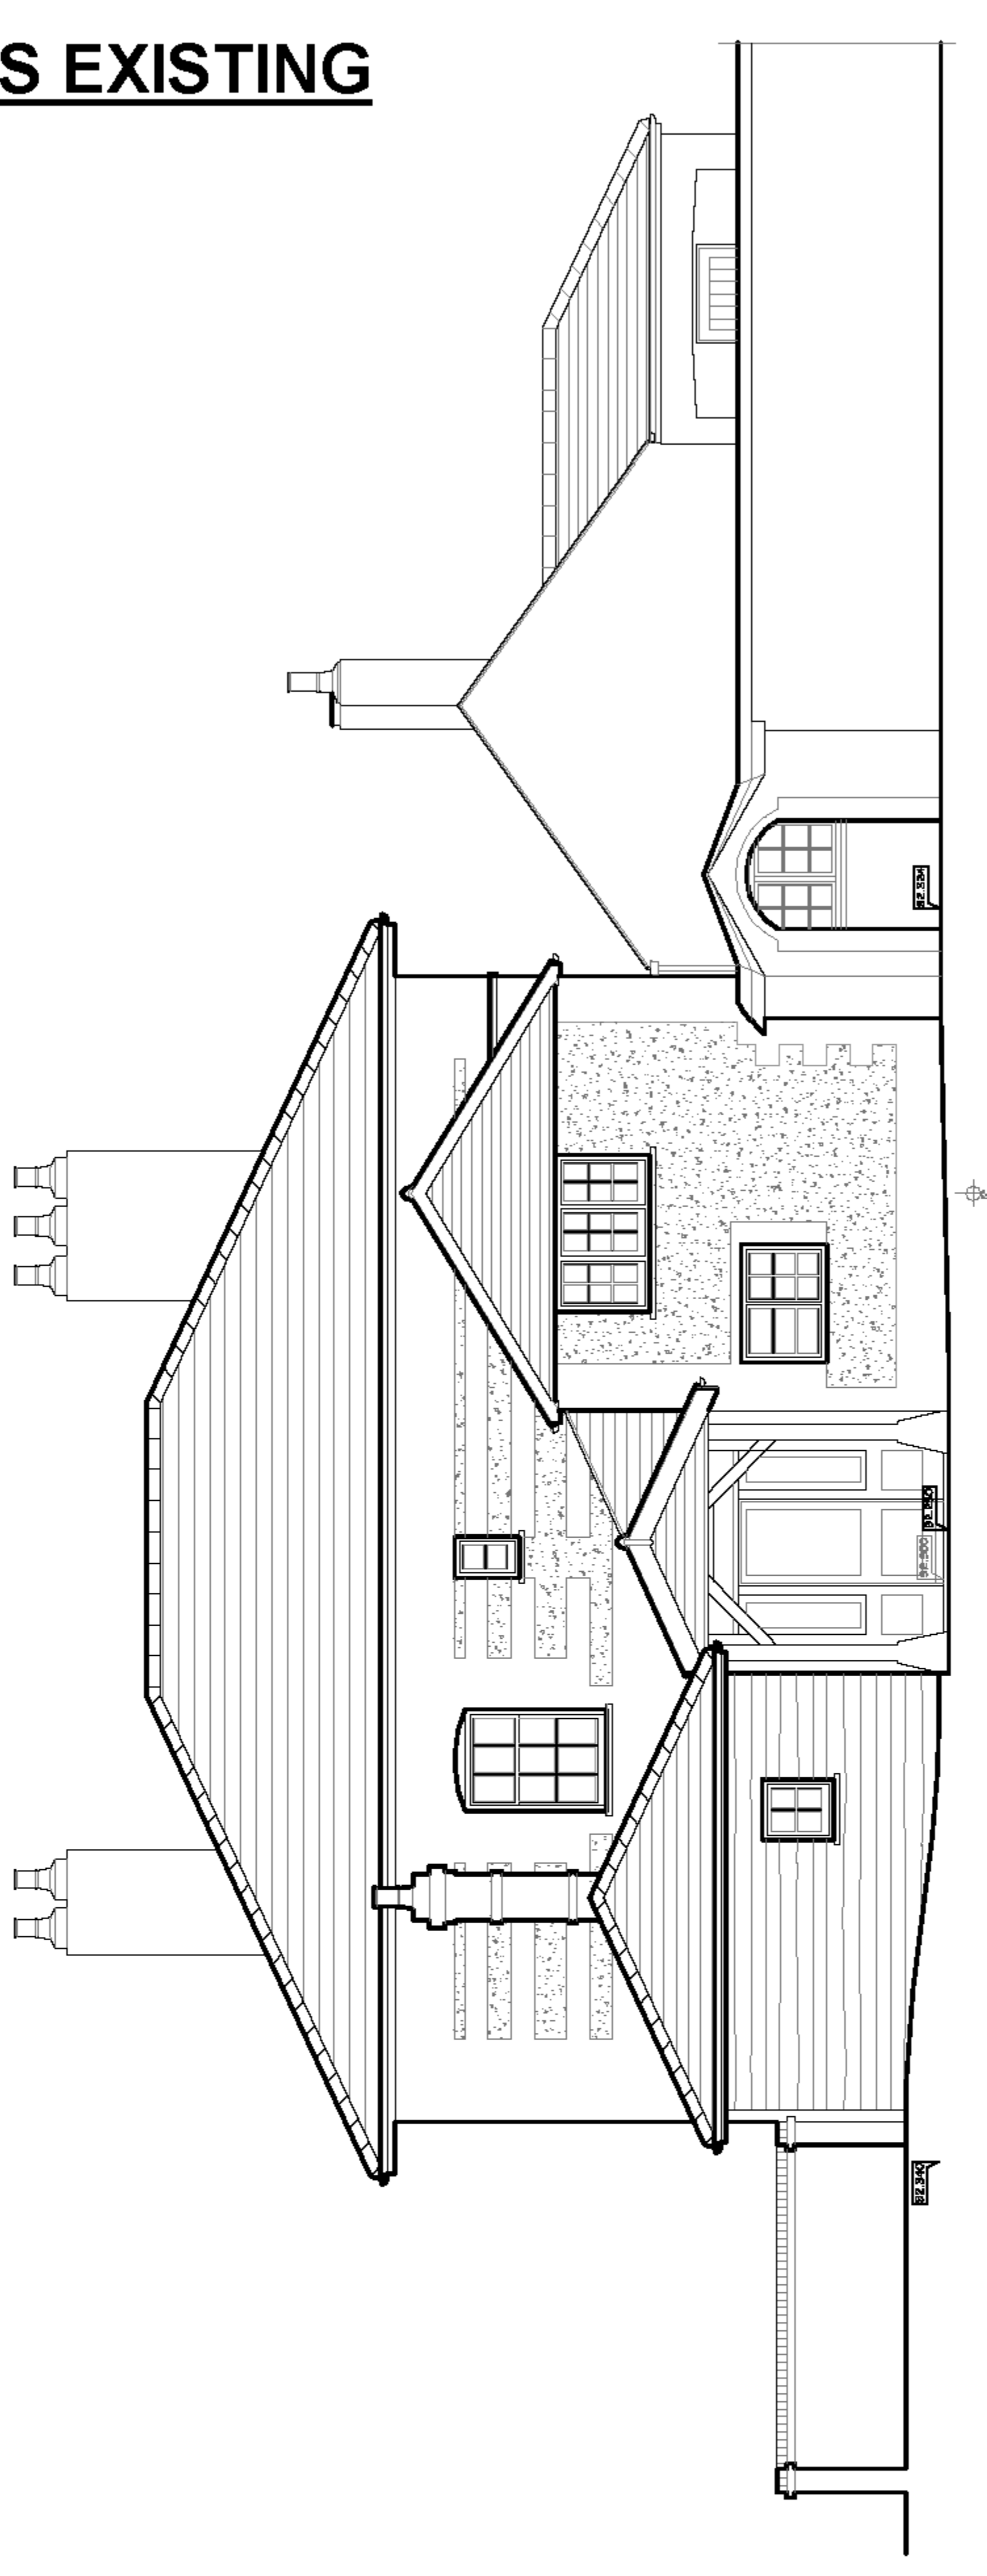

North East Elevation