




South West Elevation

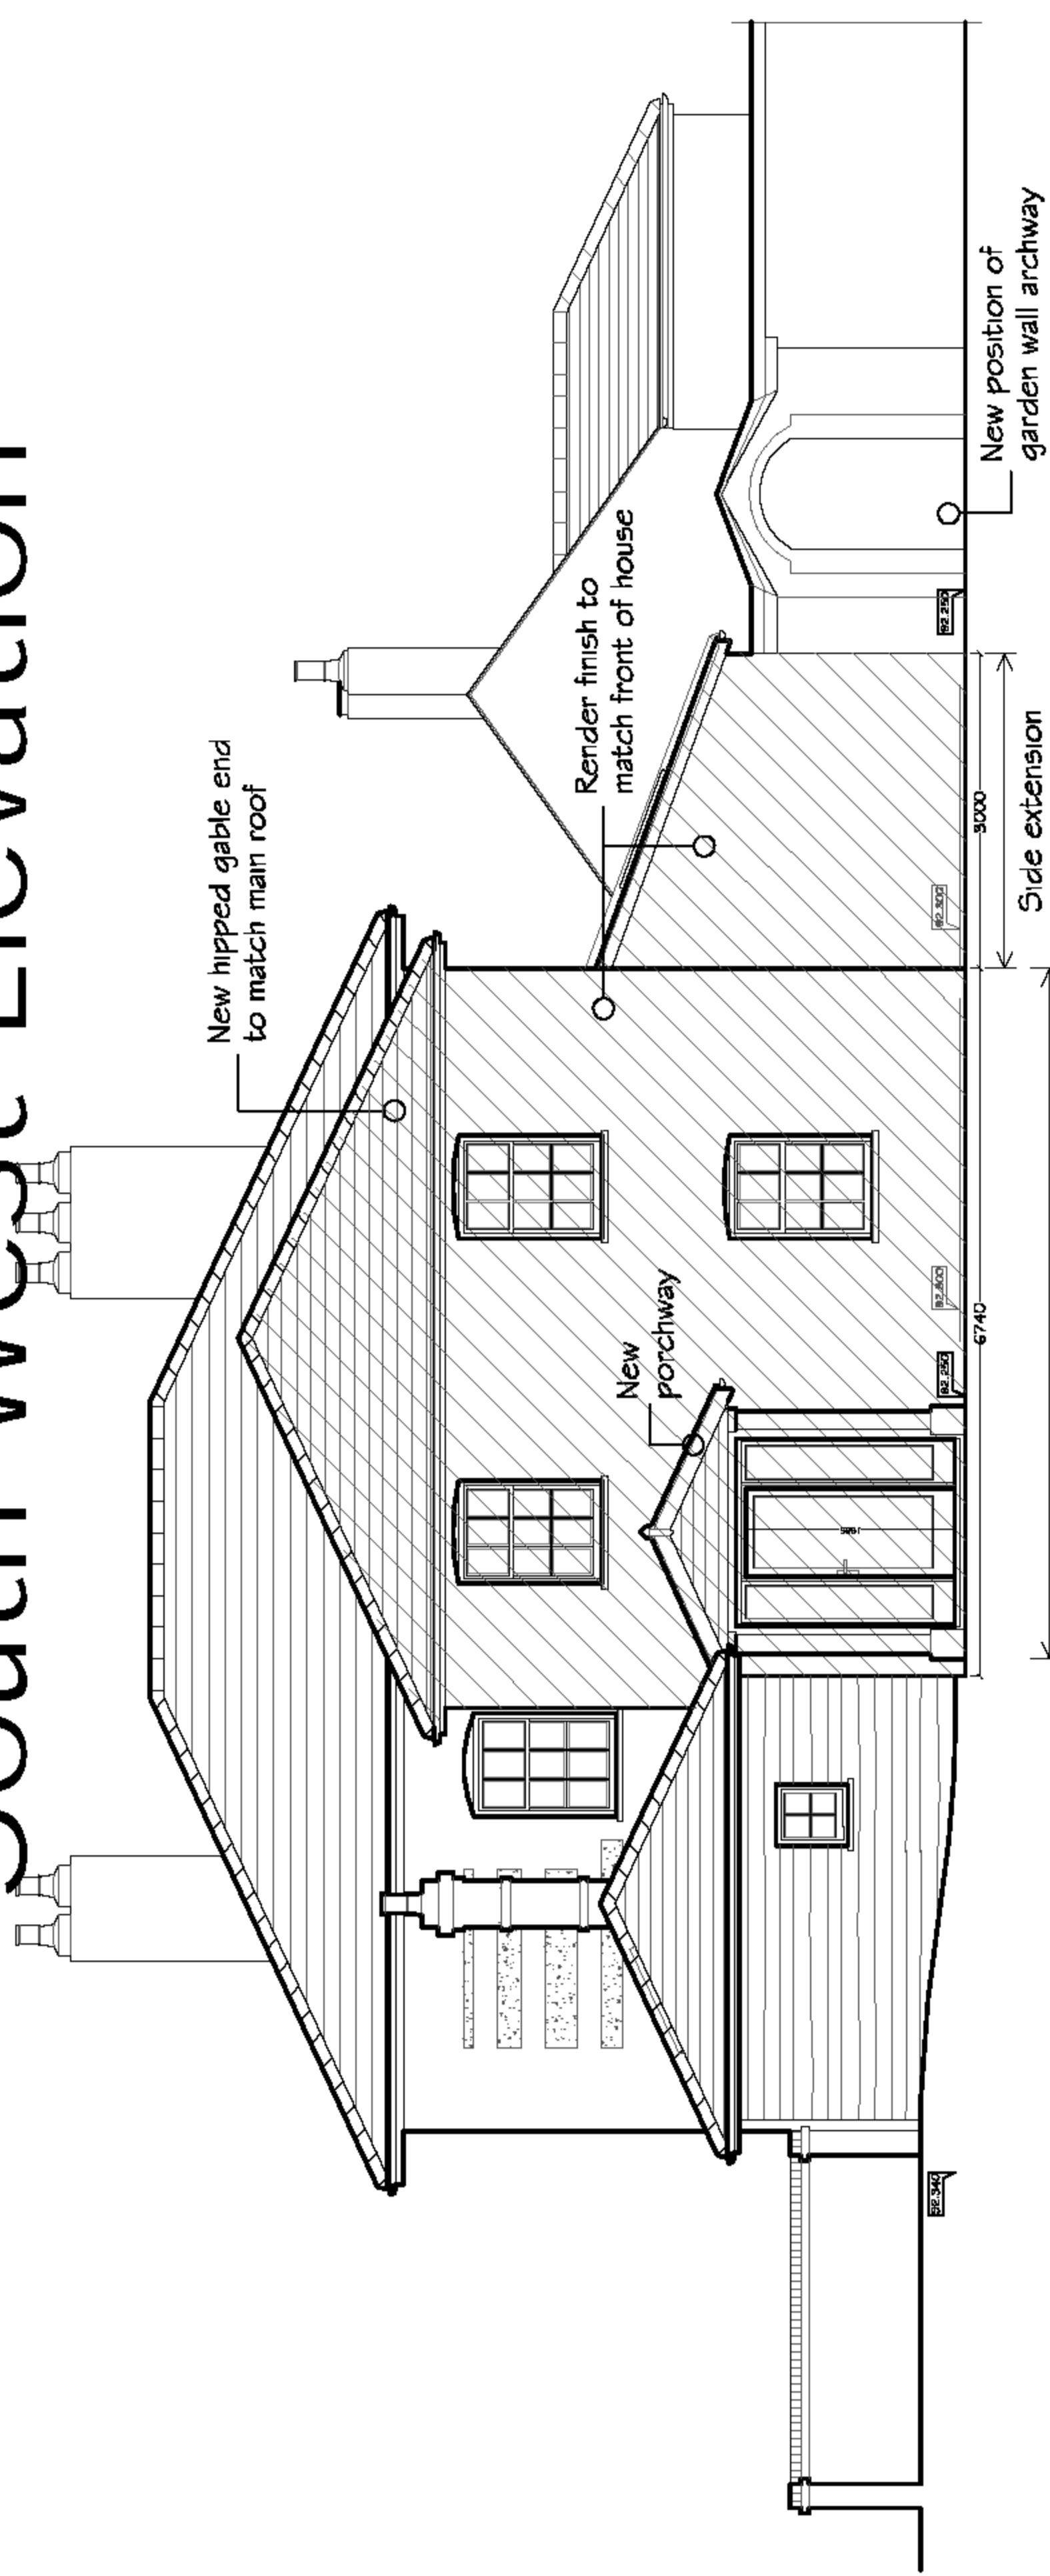

North East Elevation

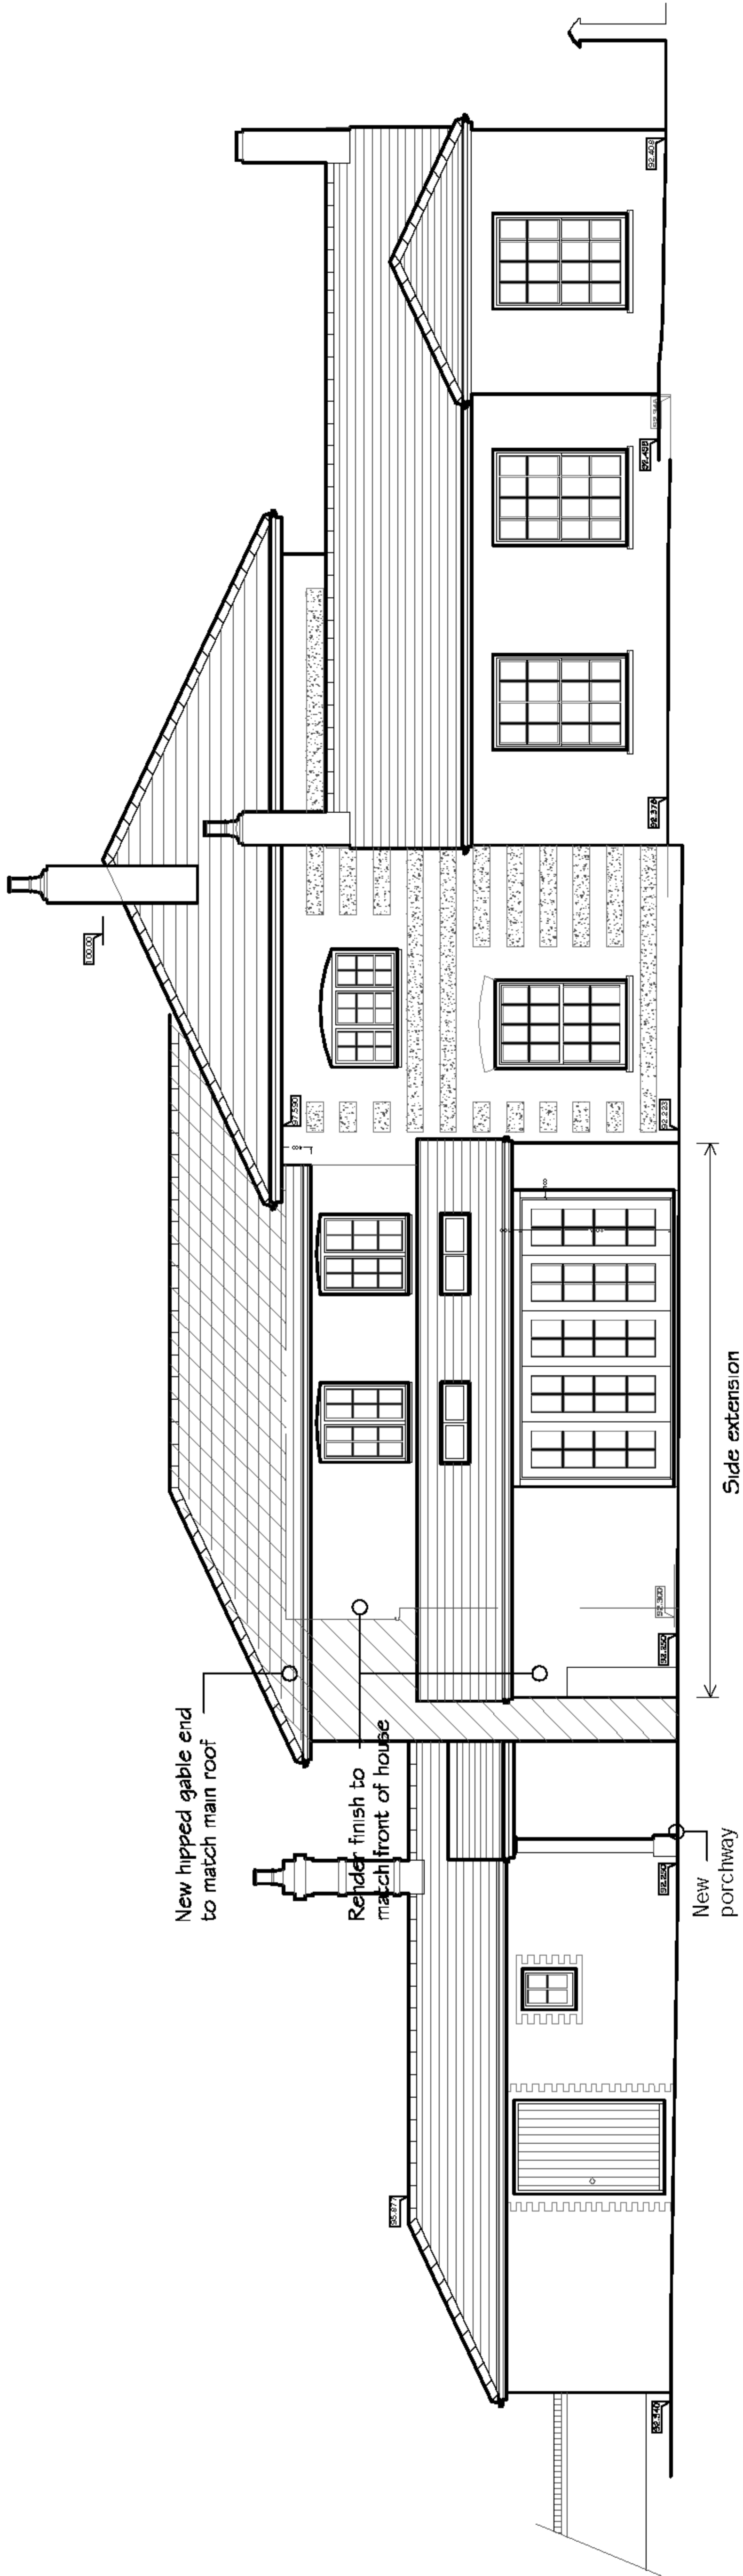

North West Elevation

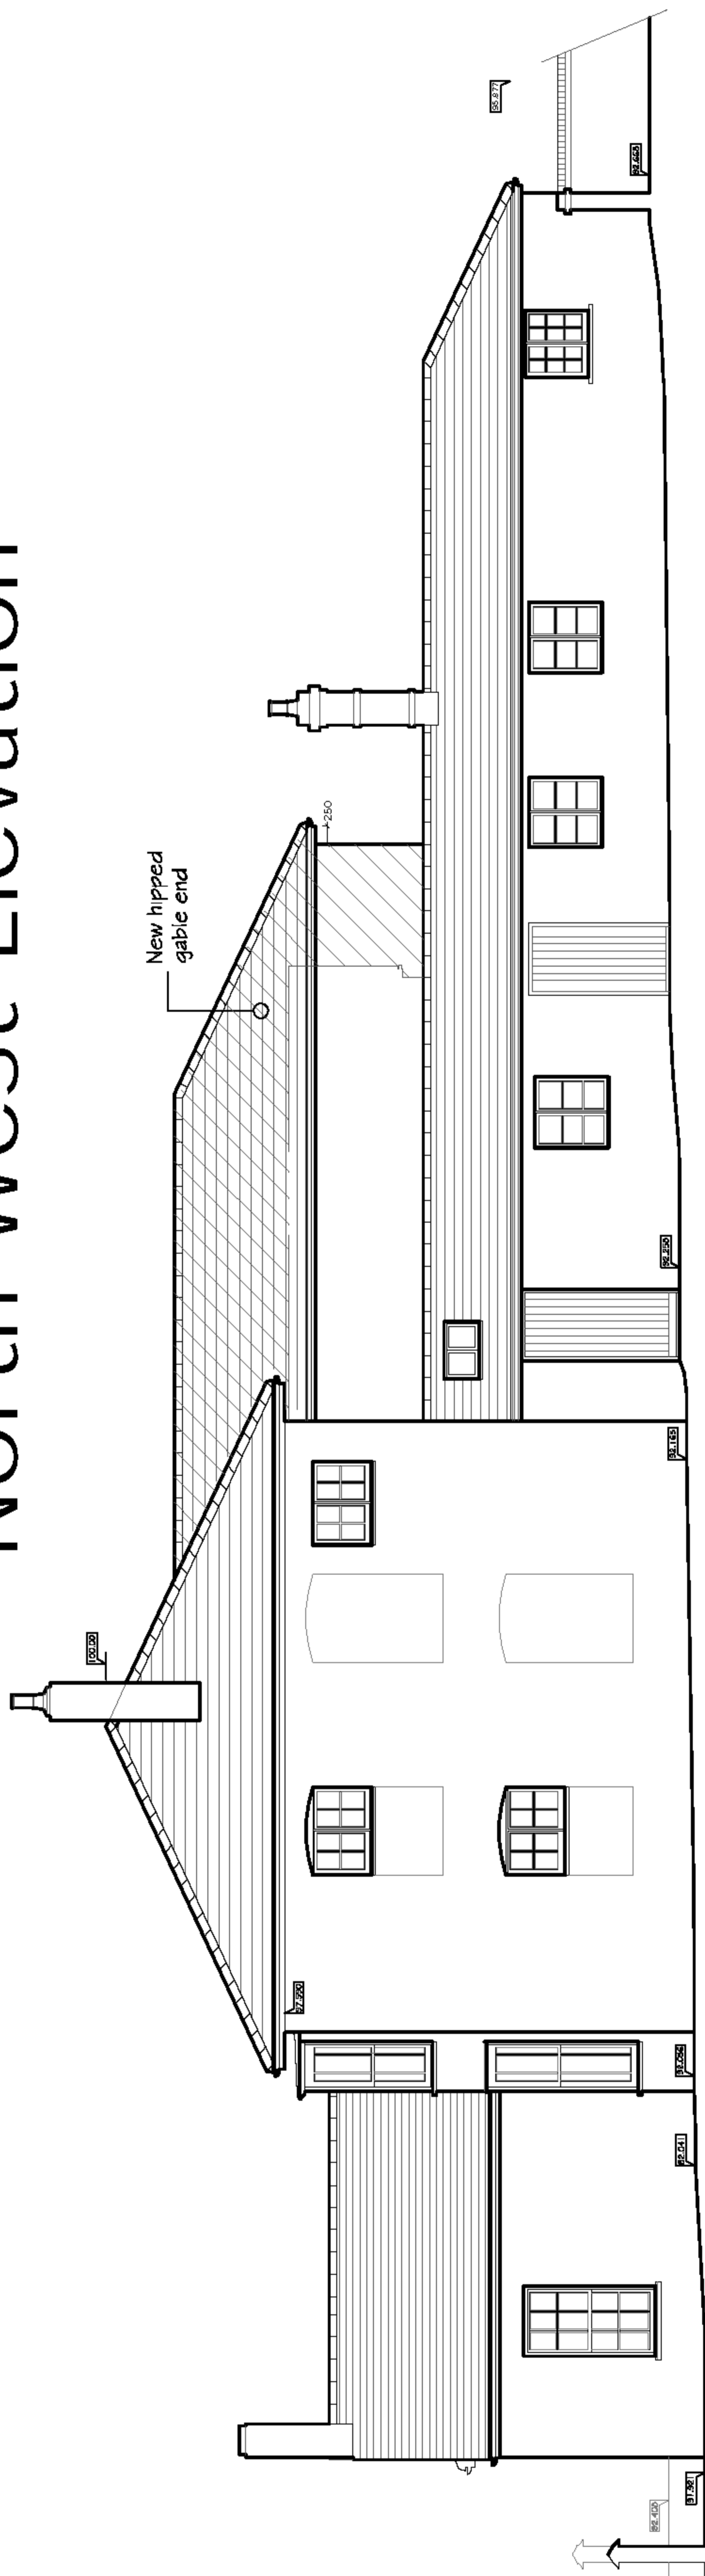

South East Elevation