




PREVIOUS APPLICATION REFUSED

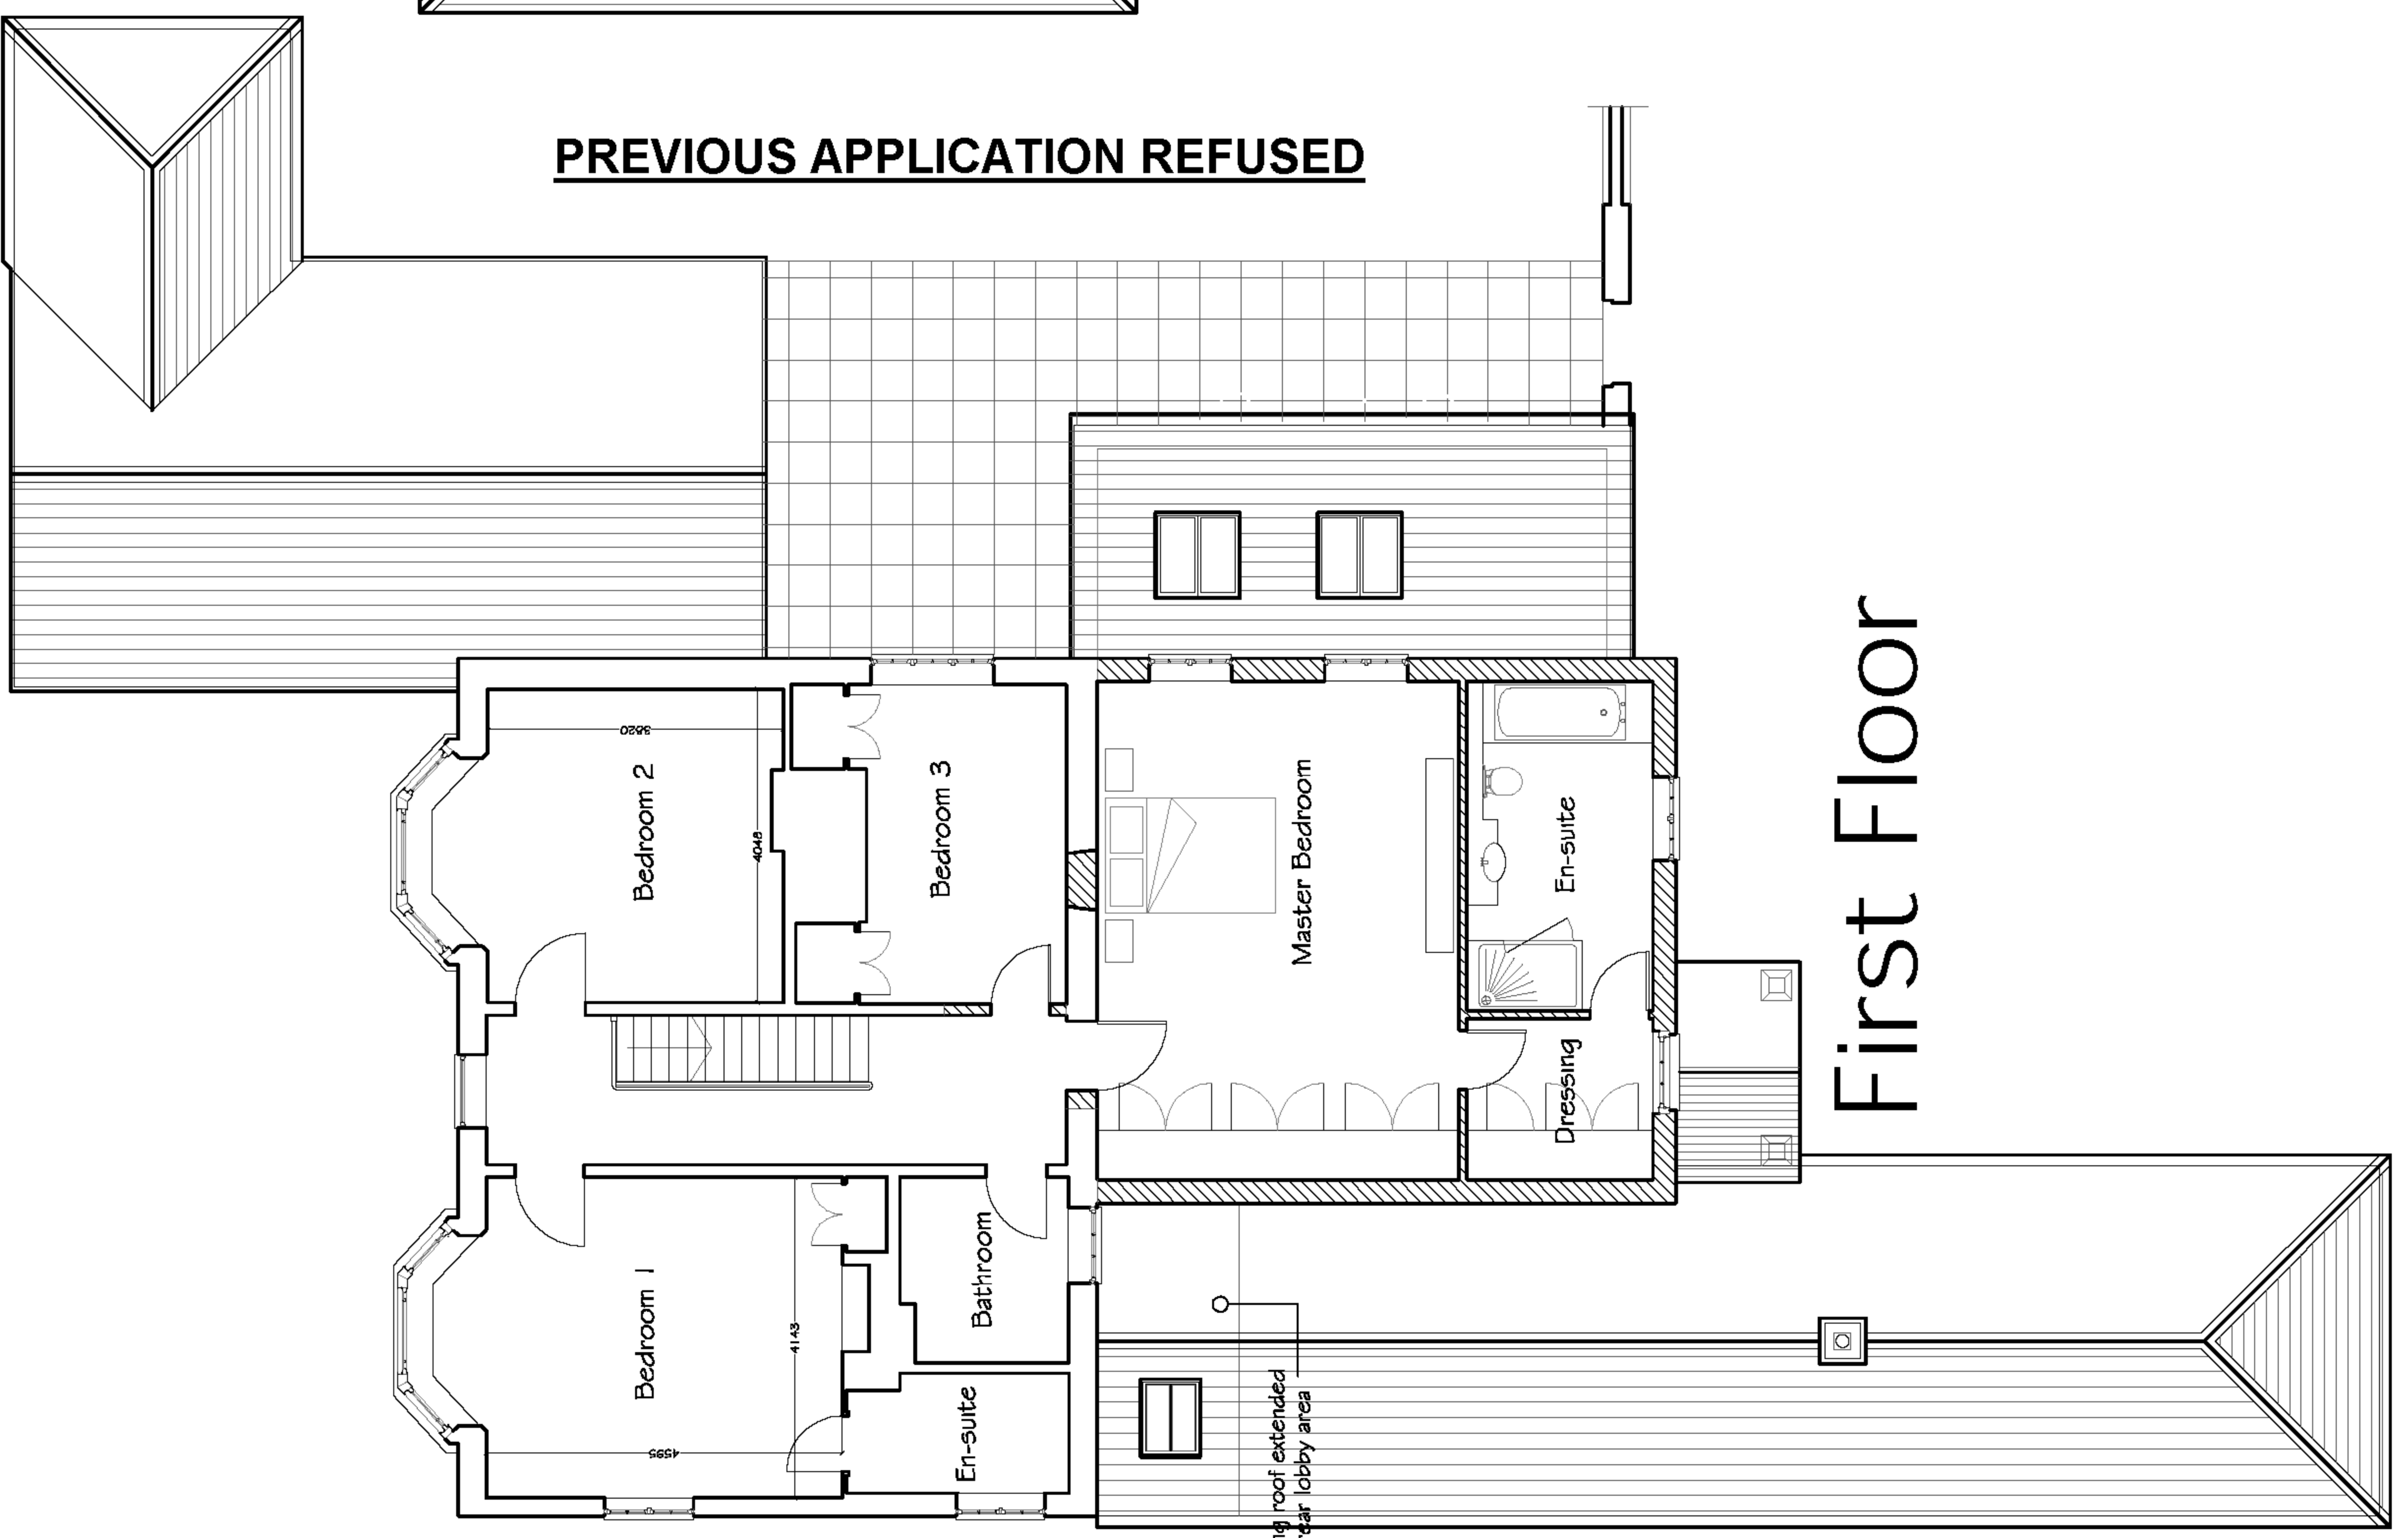


First Floor

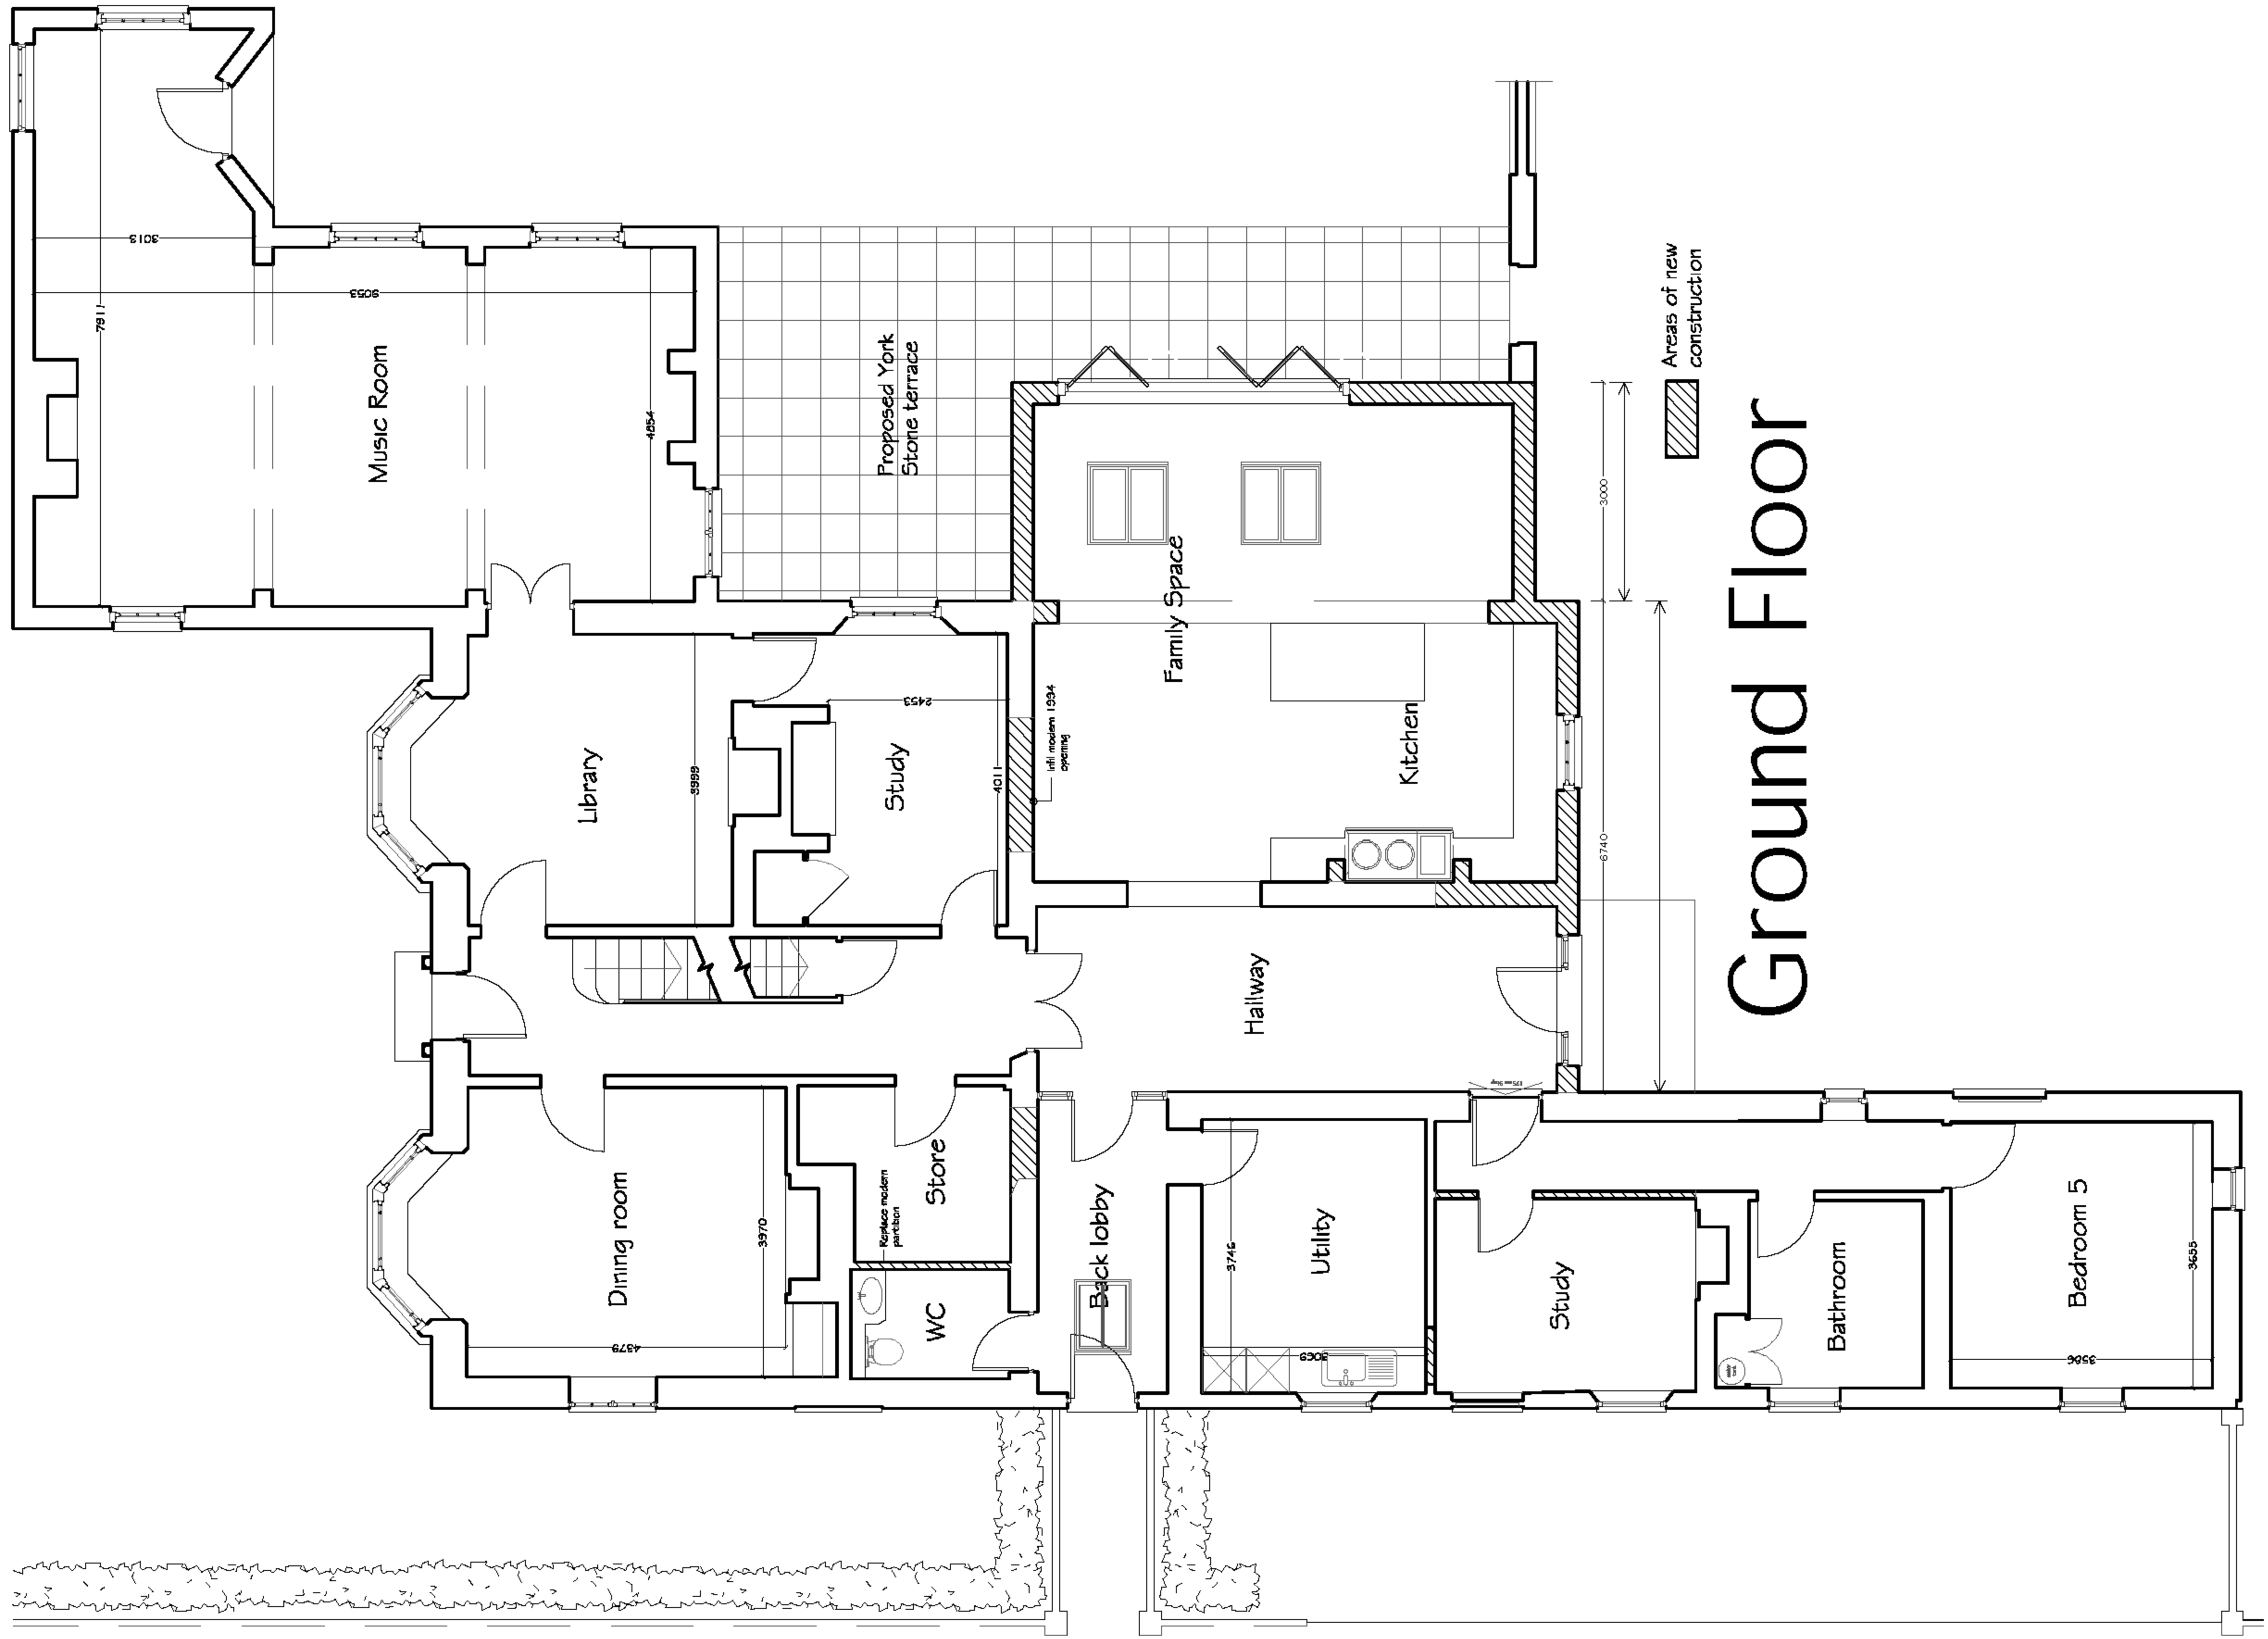

Ground Floor

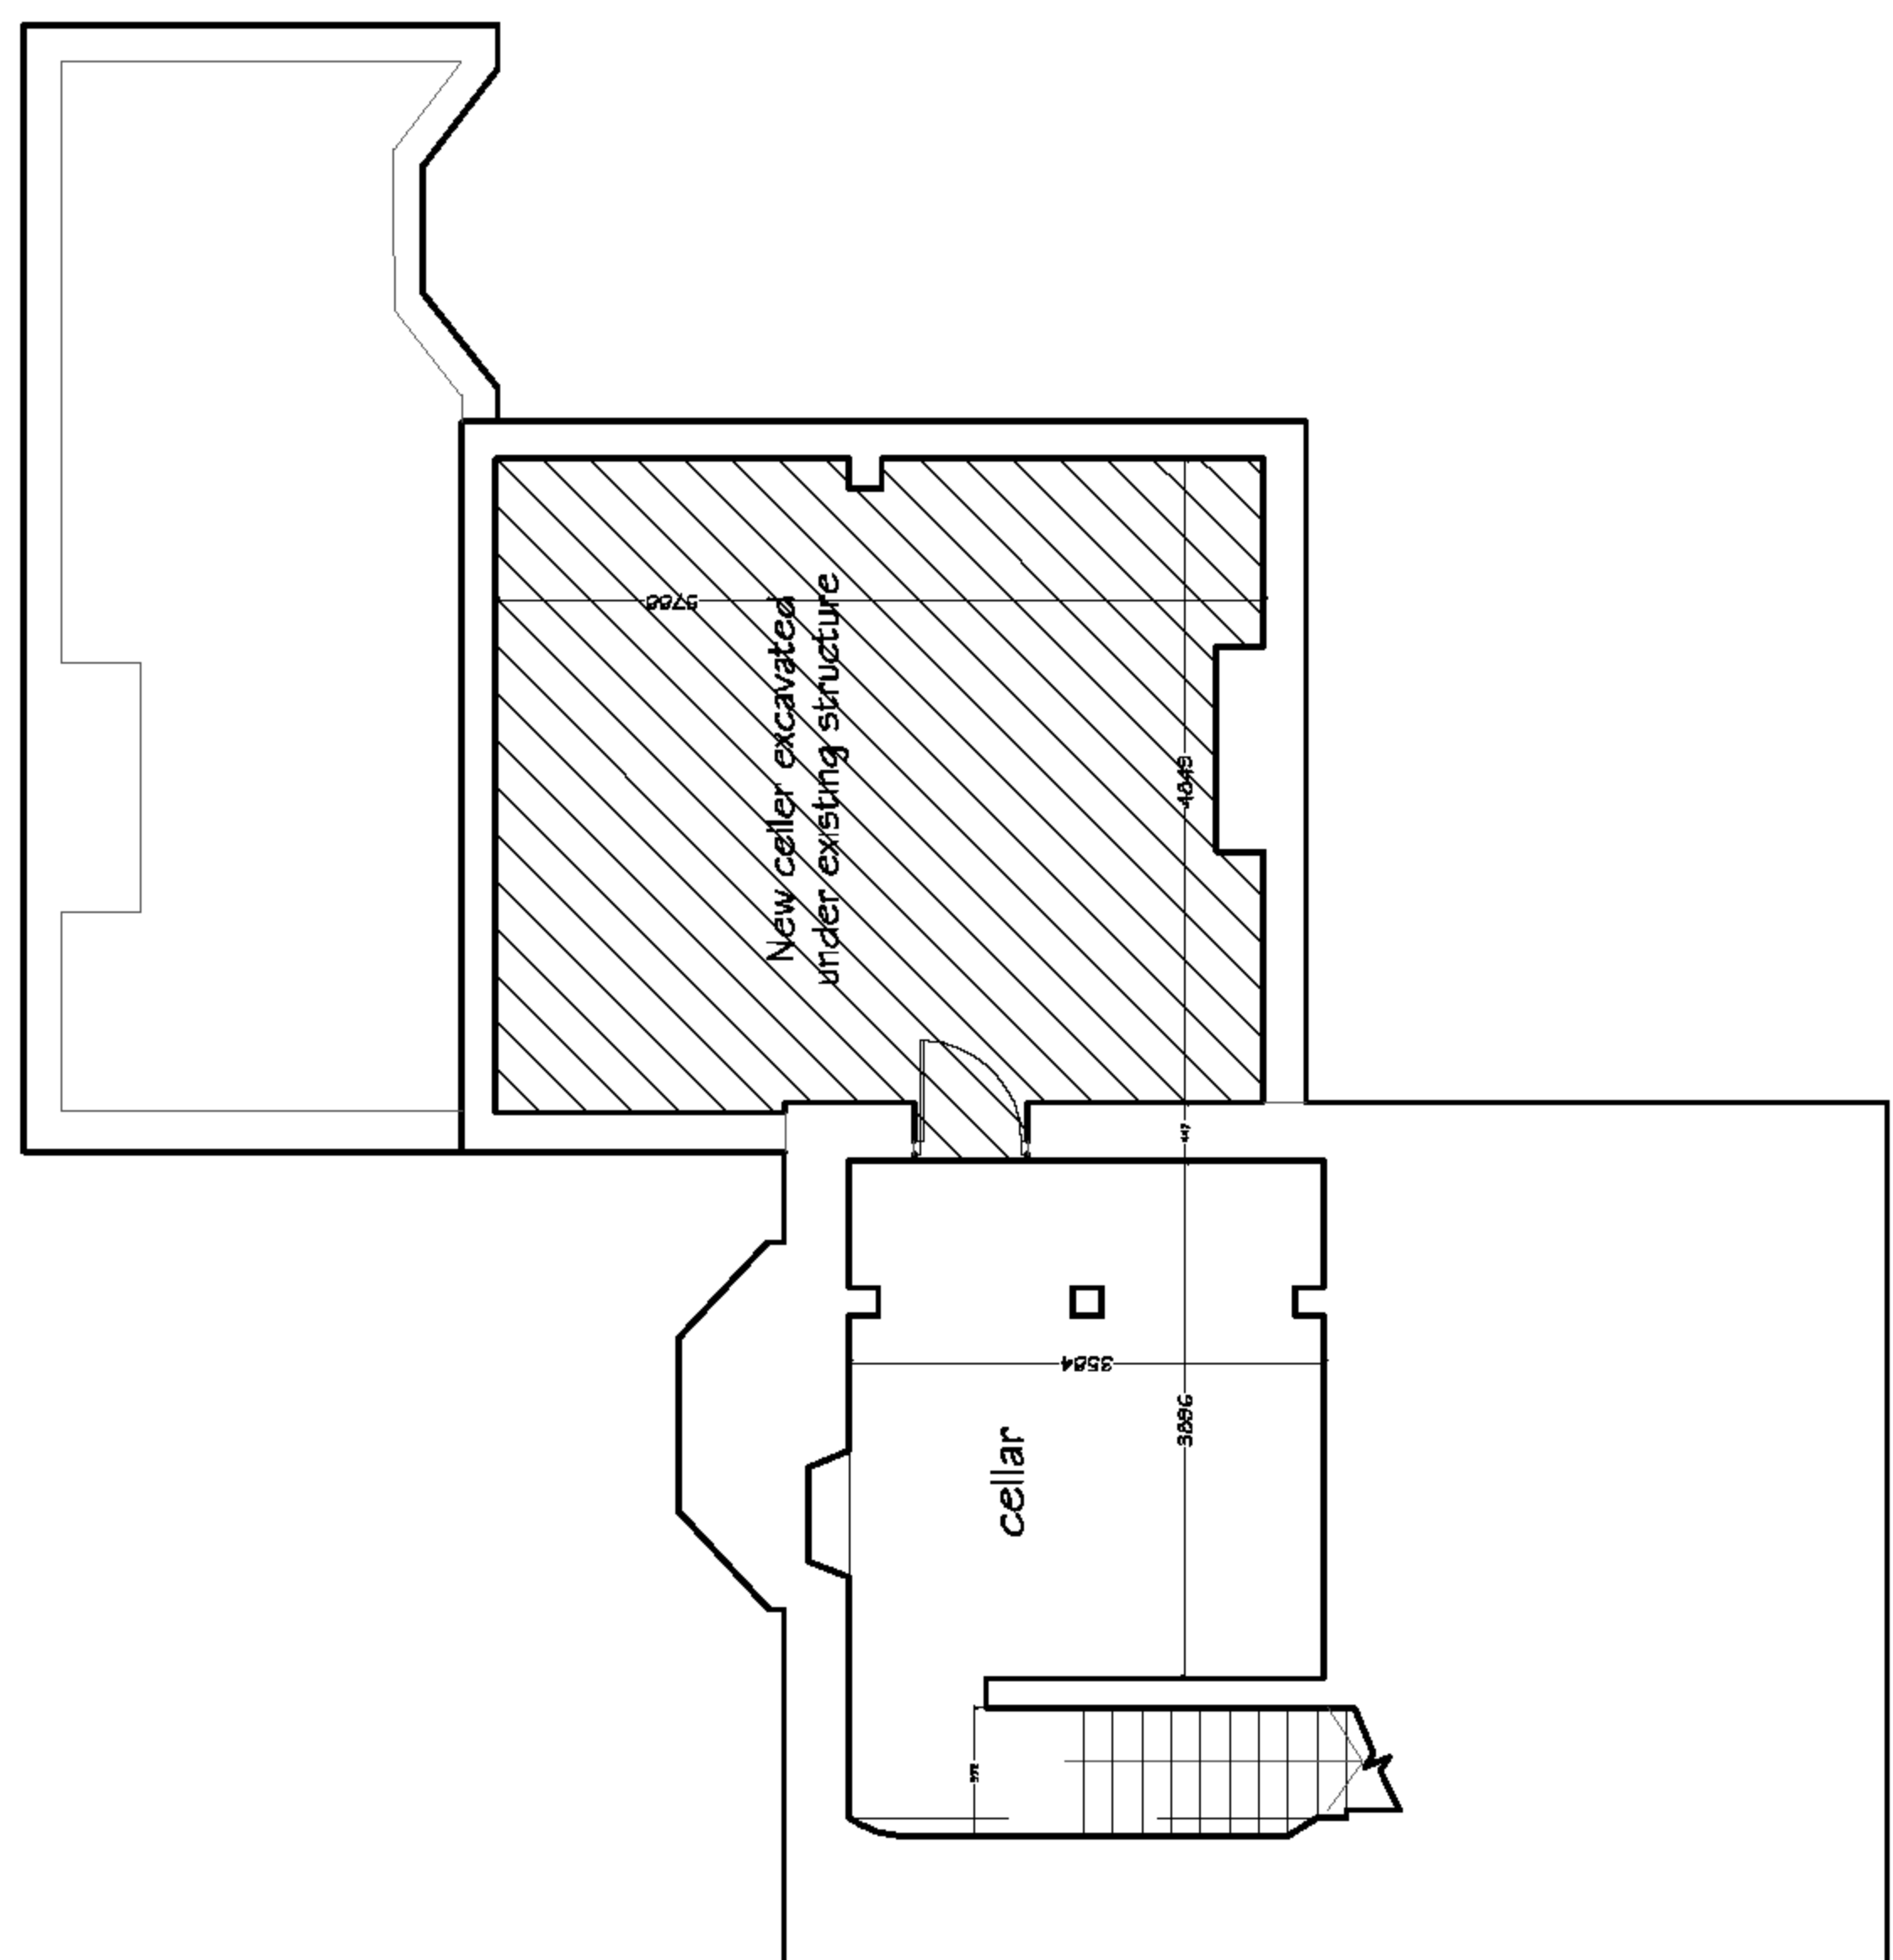

Basement

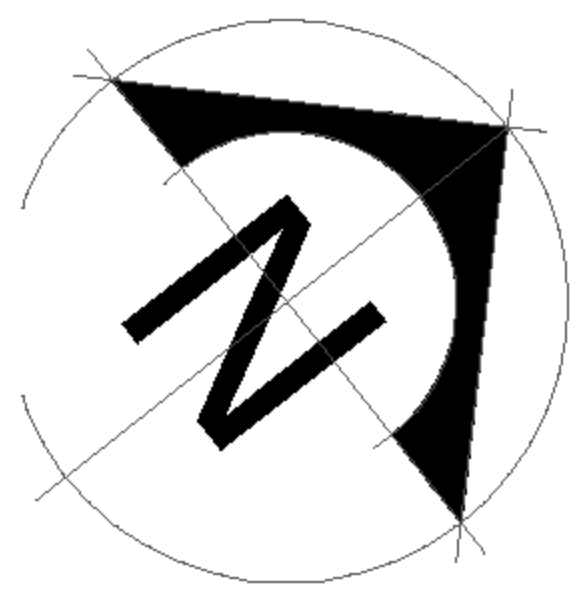

PLANS & ELEVATIONS - AS PROPOSED

Scale 1:100