




AS PROPOSED

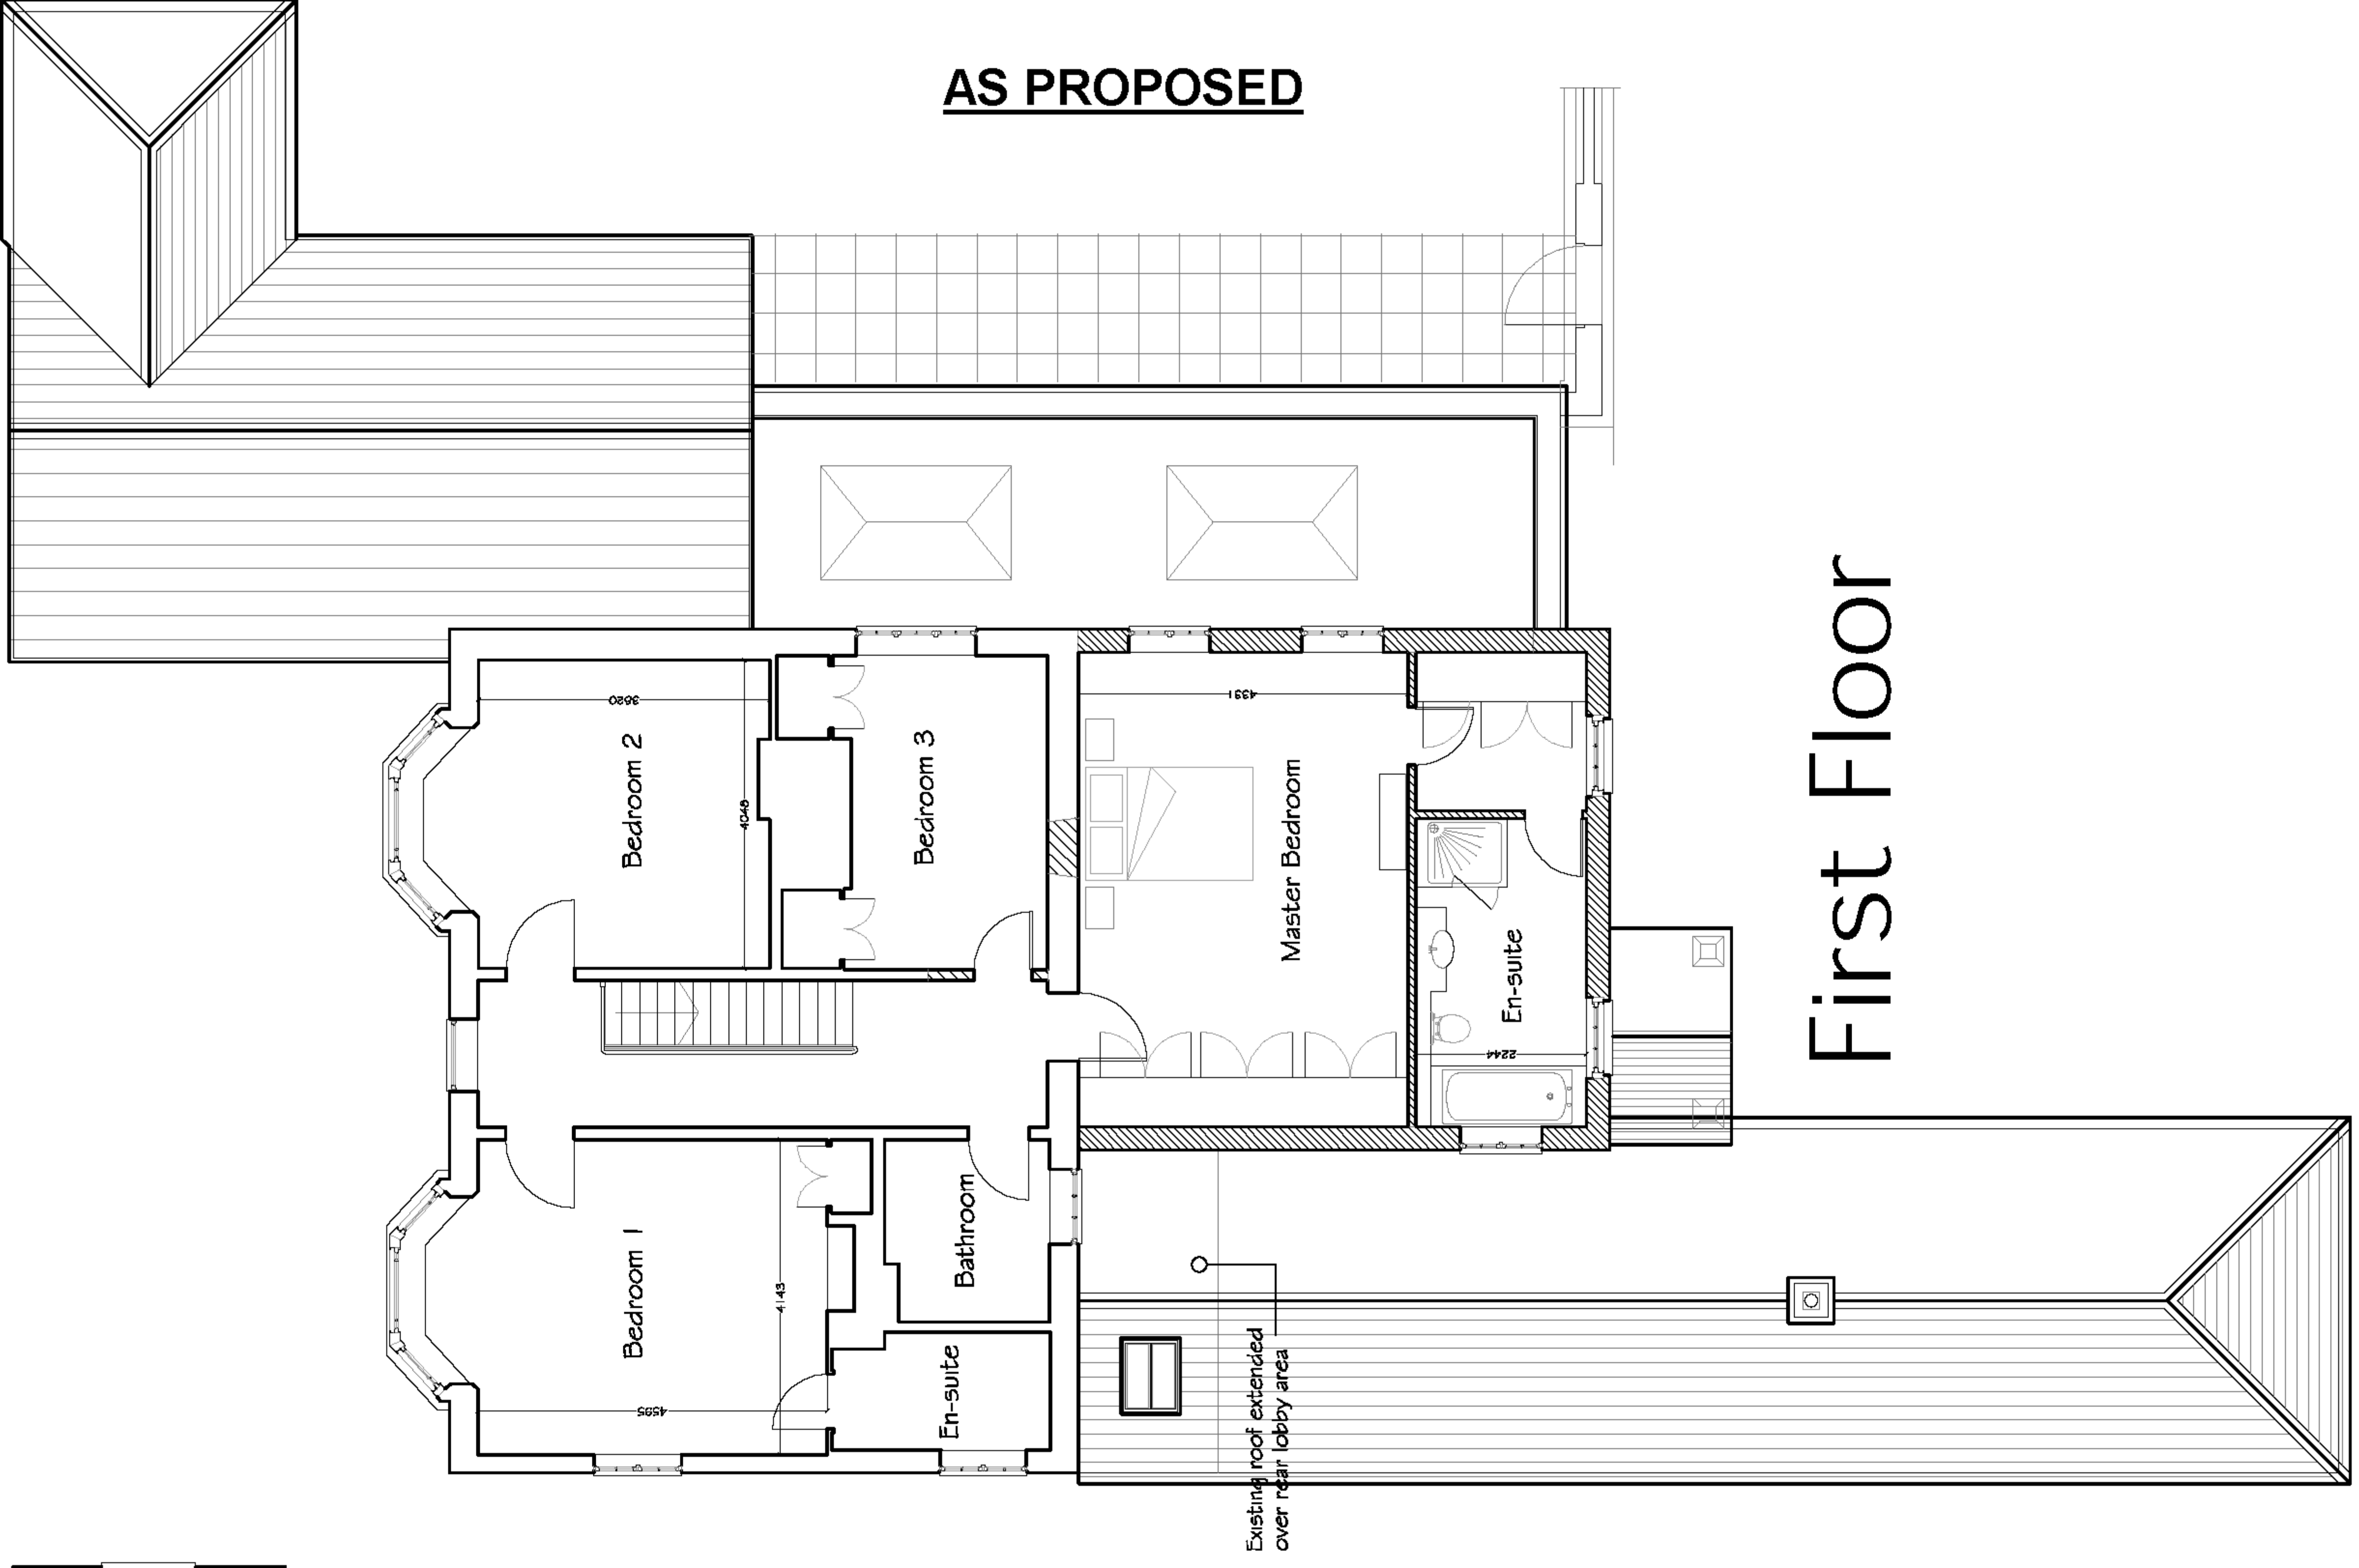



First Floor

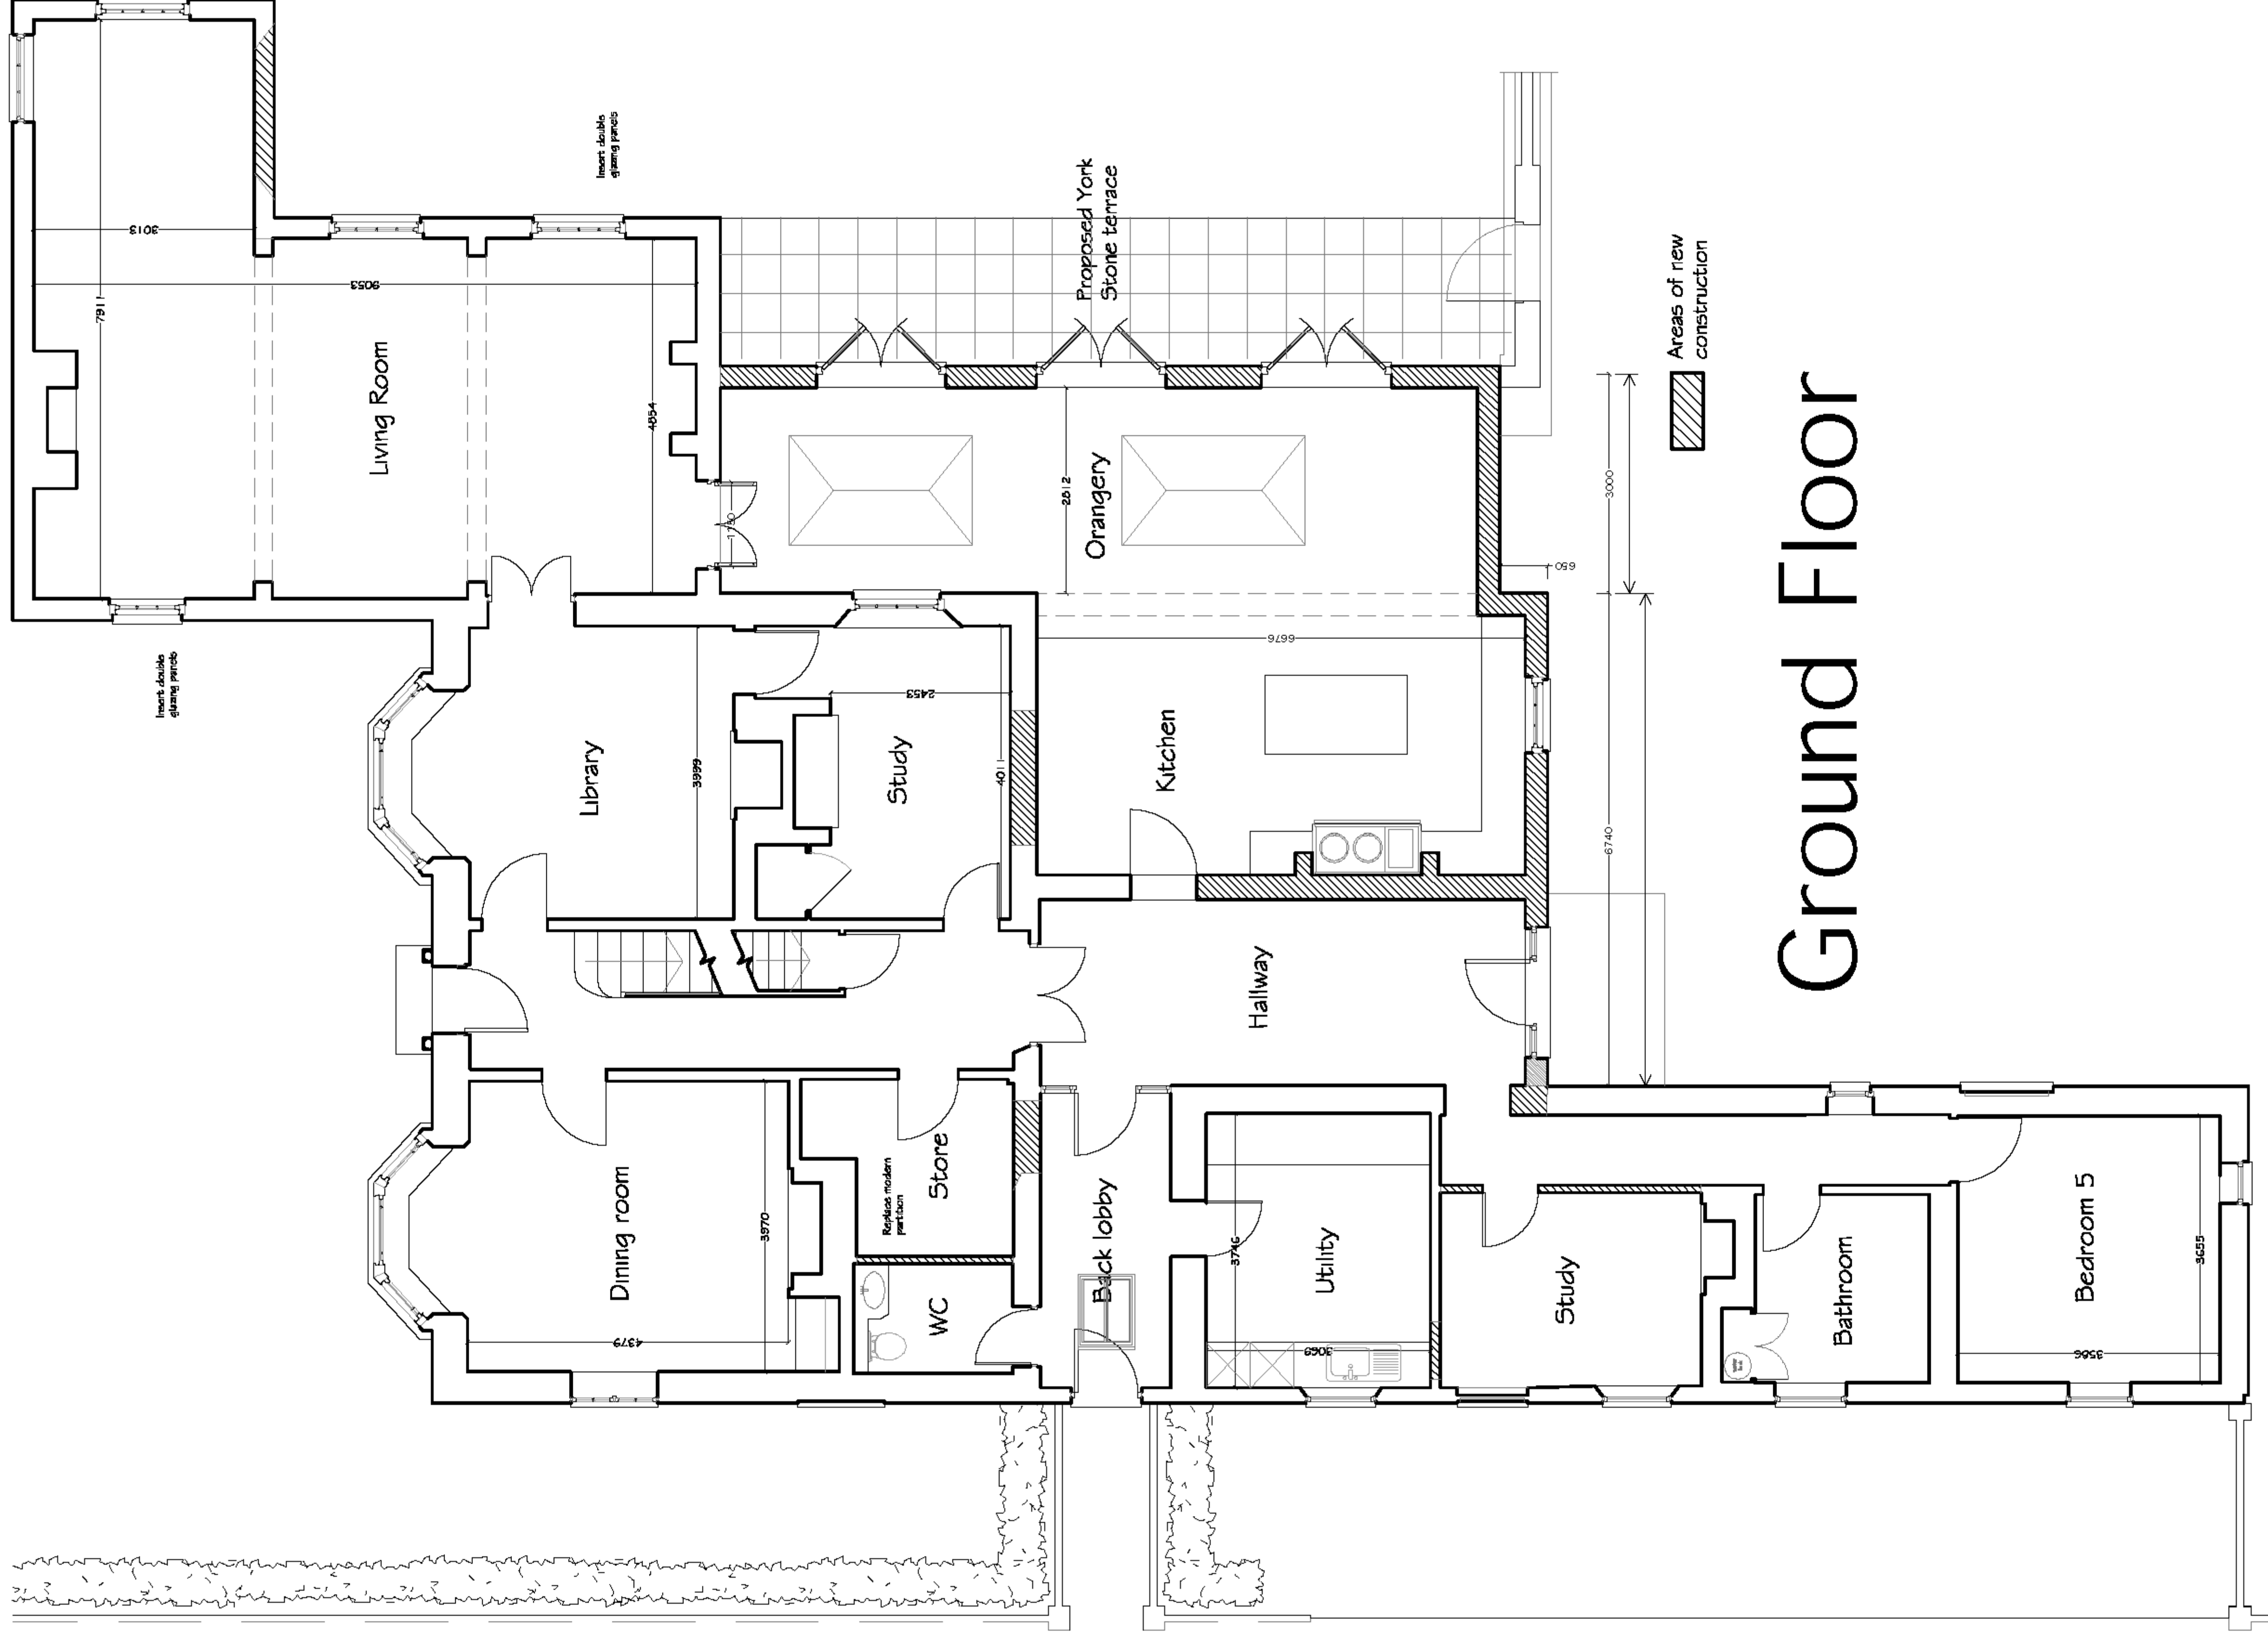

Ground Floor

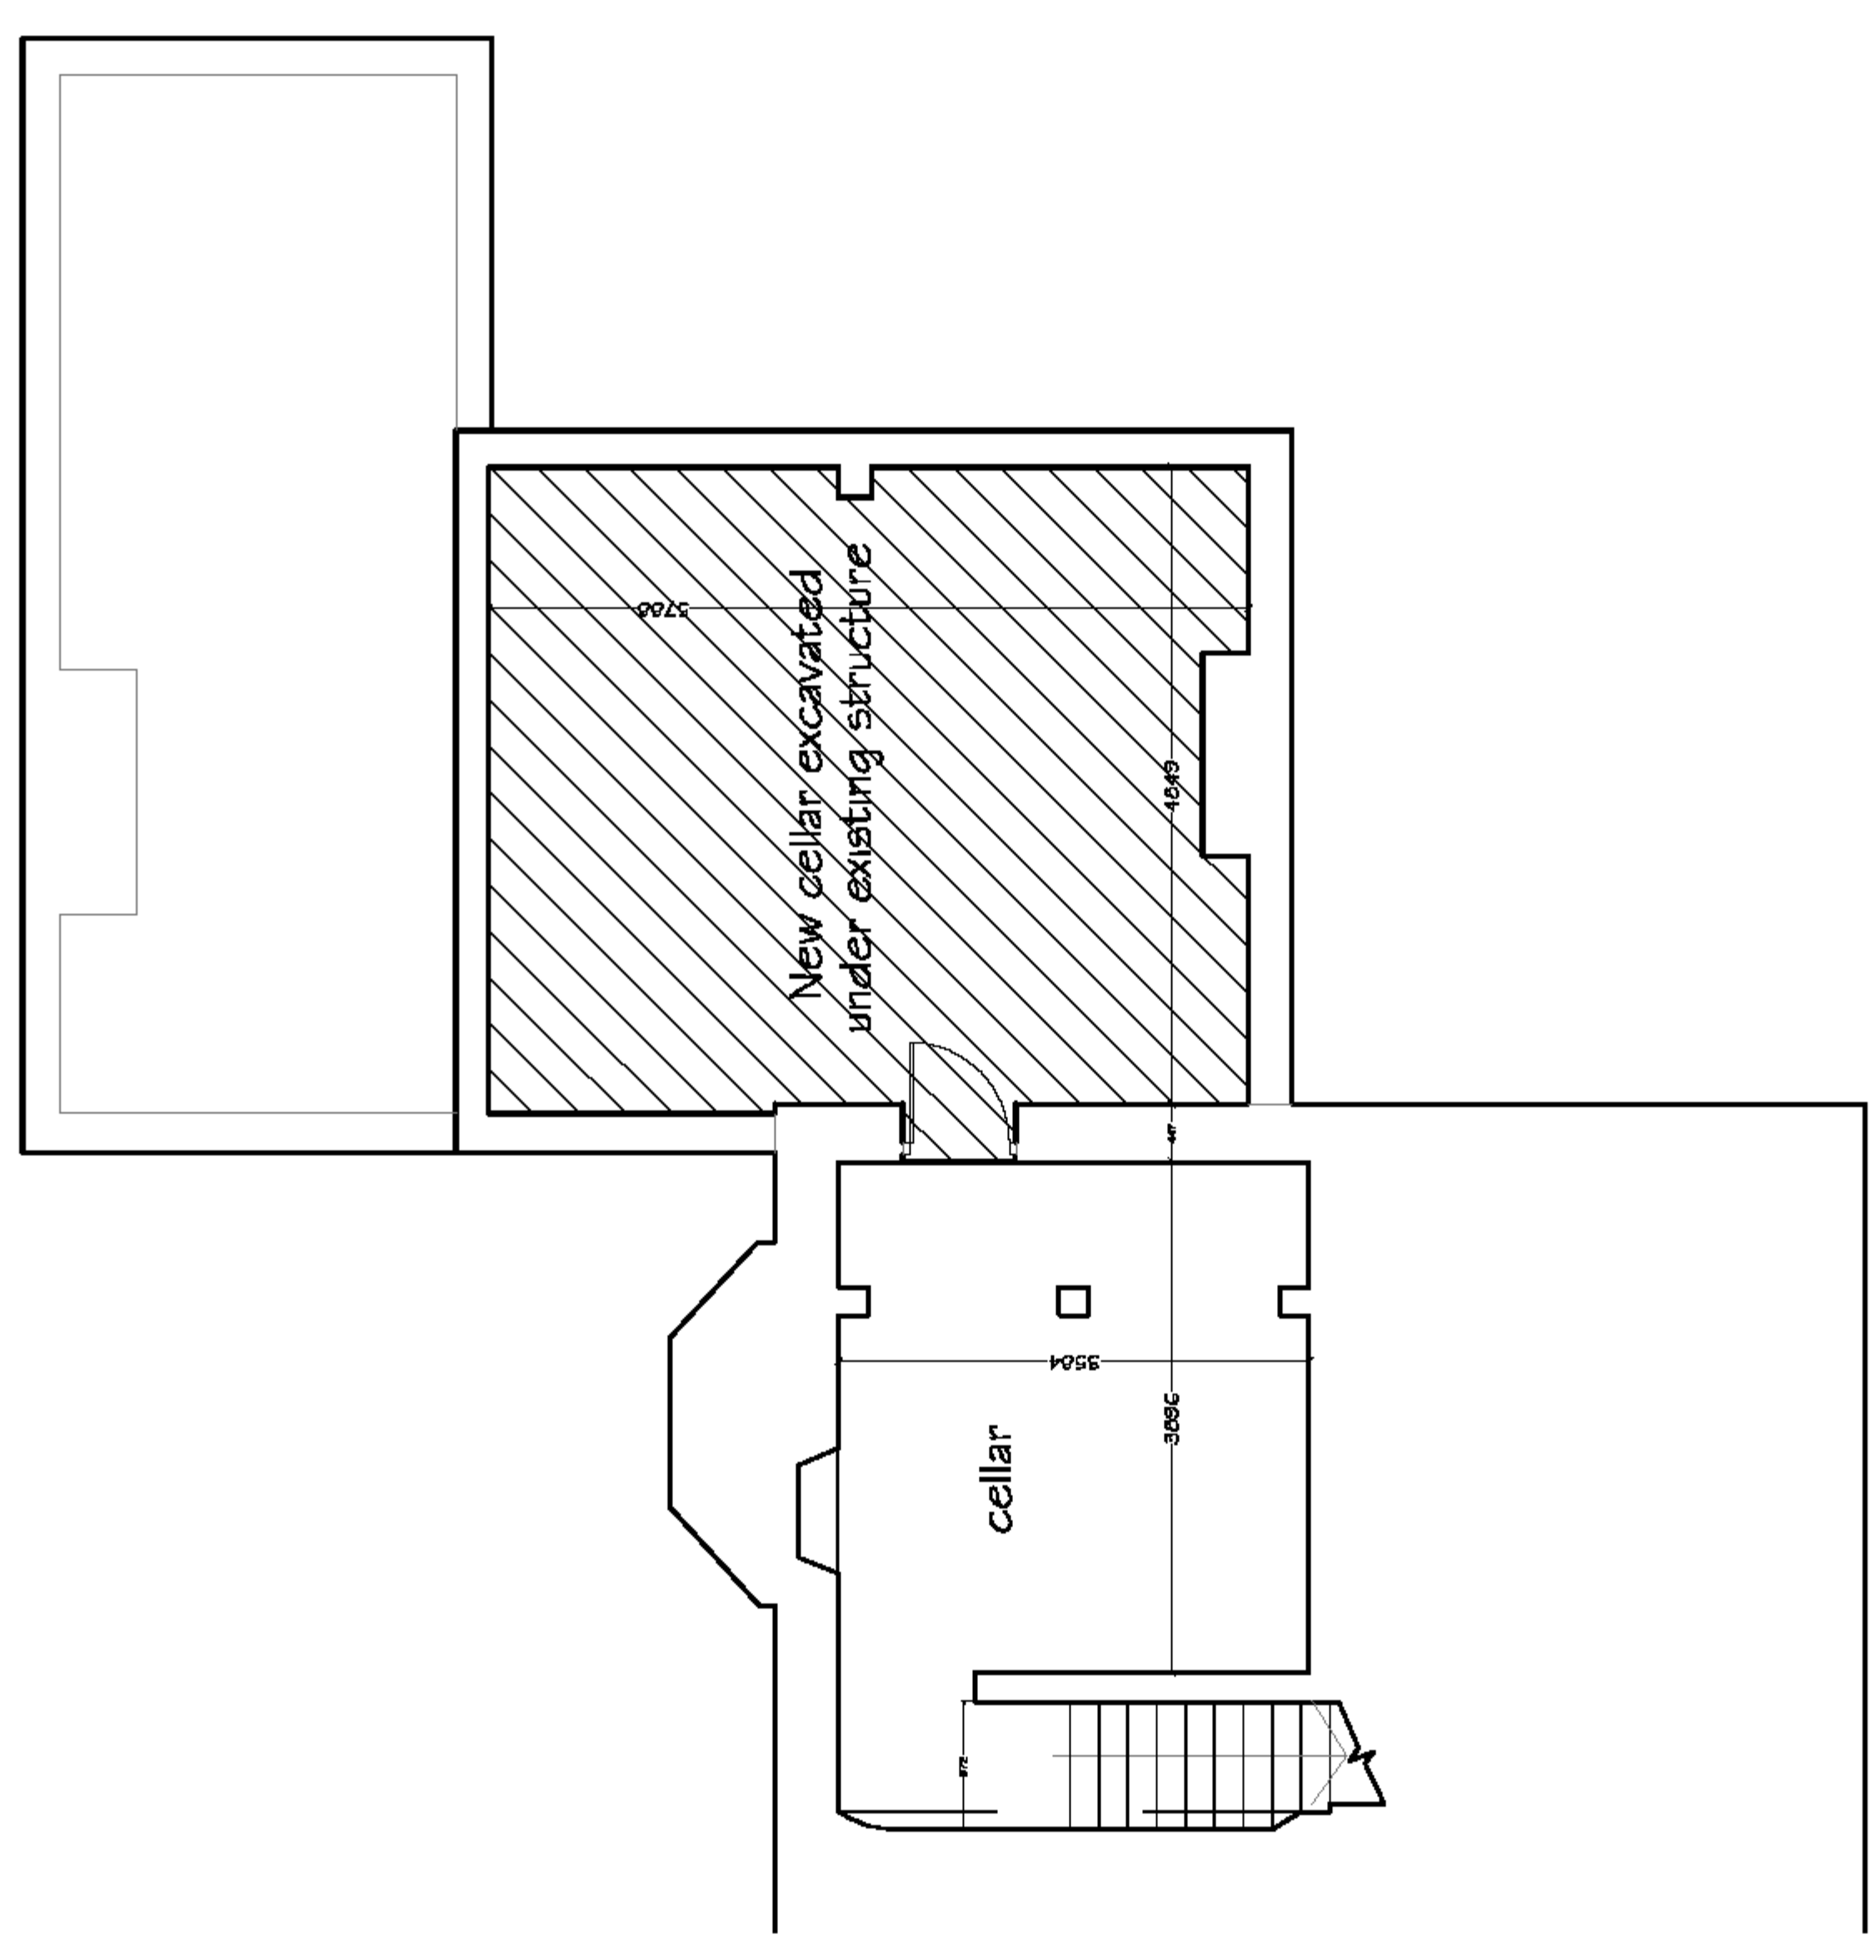

Basement

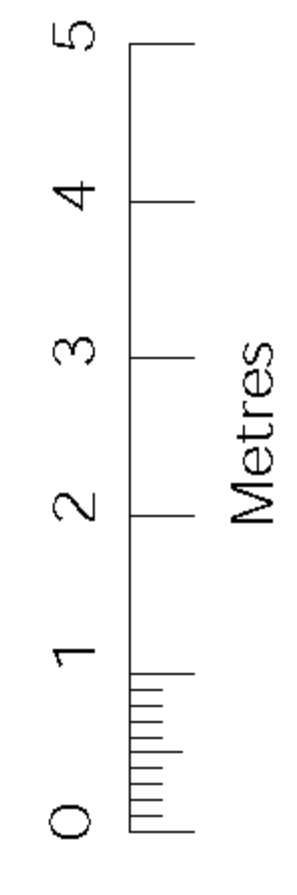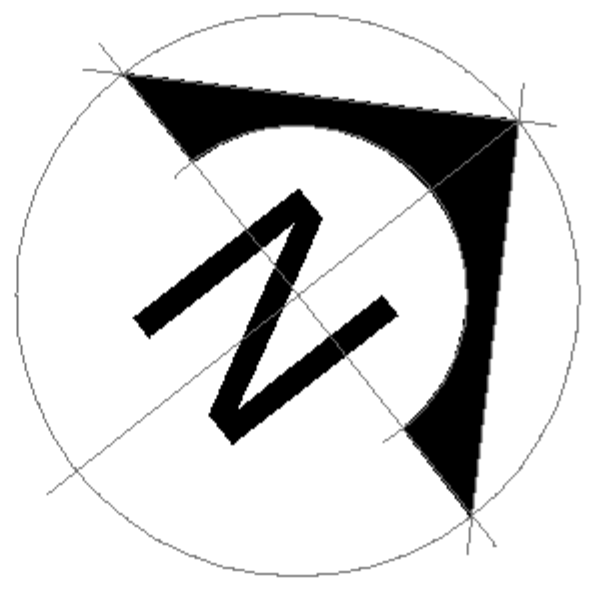

Scale 1:100

PLANS & ELEVATIONS - AS PROPOSED