





PREVIOUS APPLICATION REFUSED

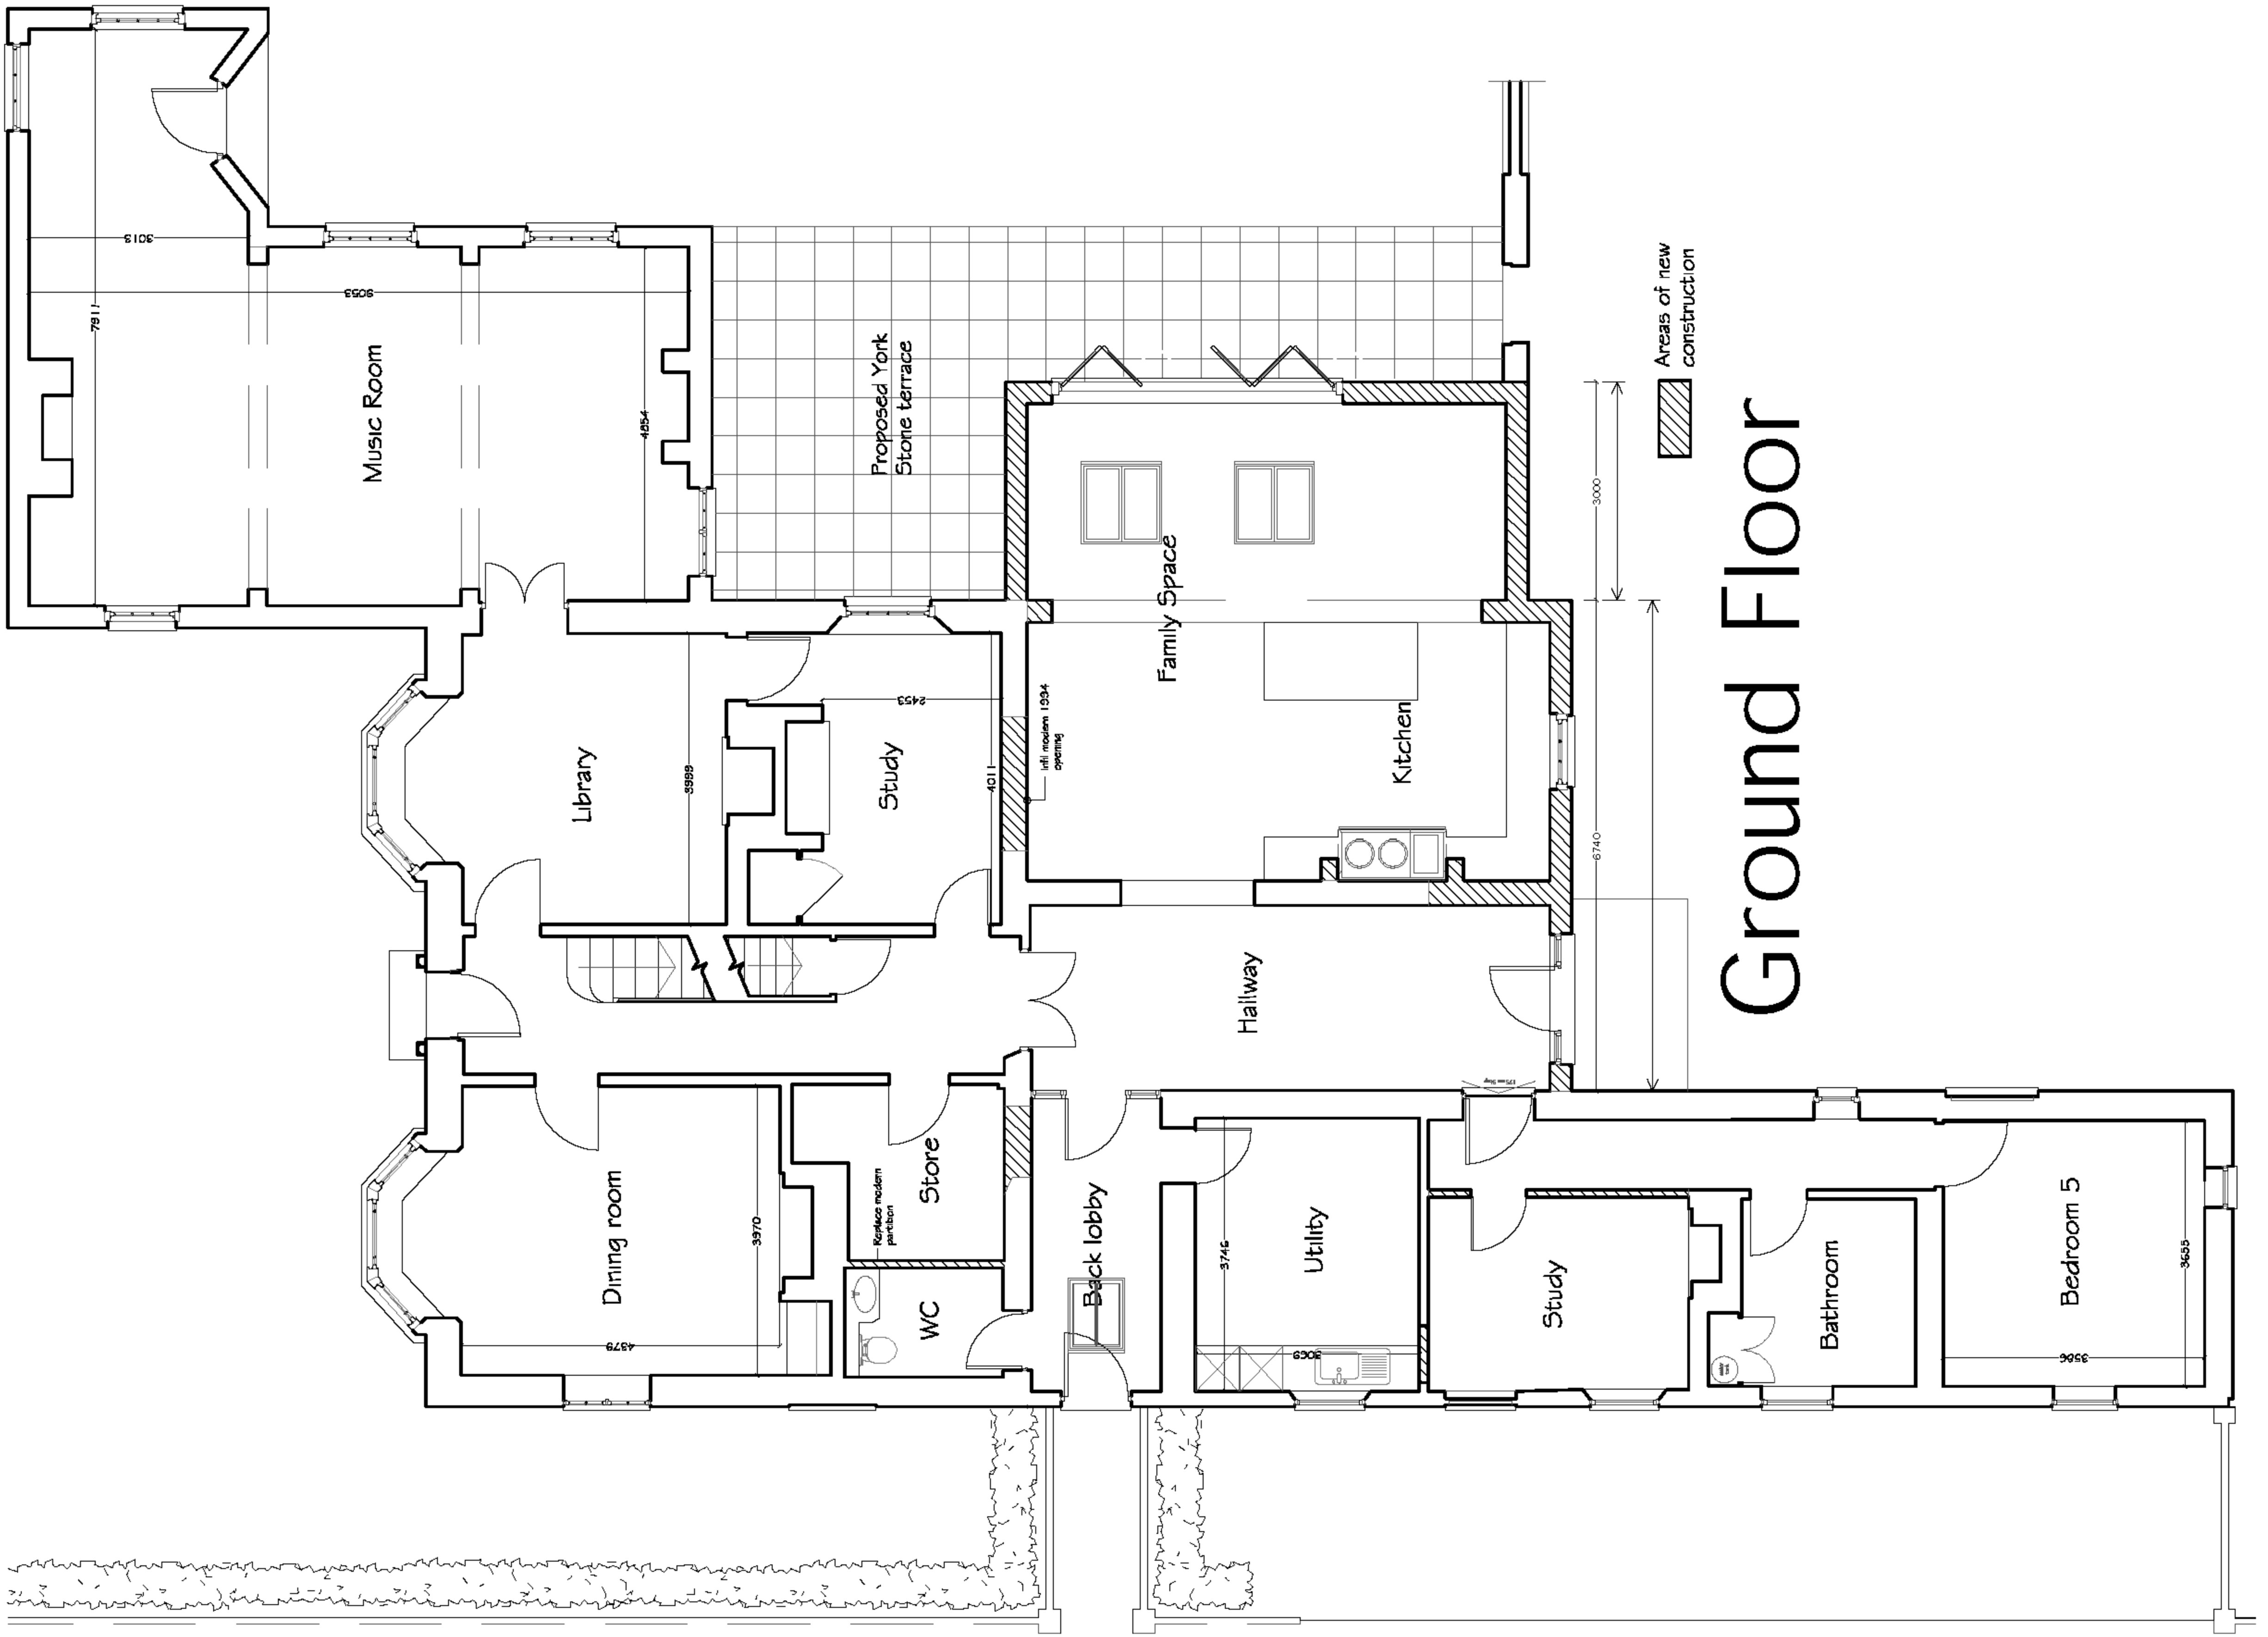

Ground Floor

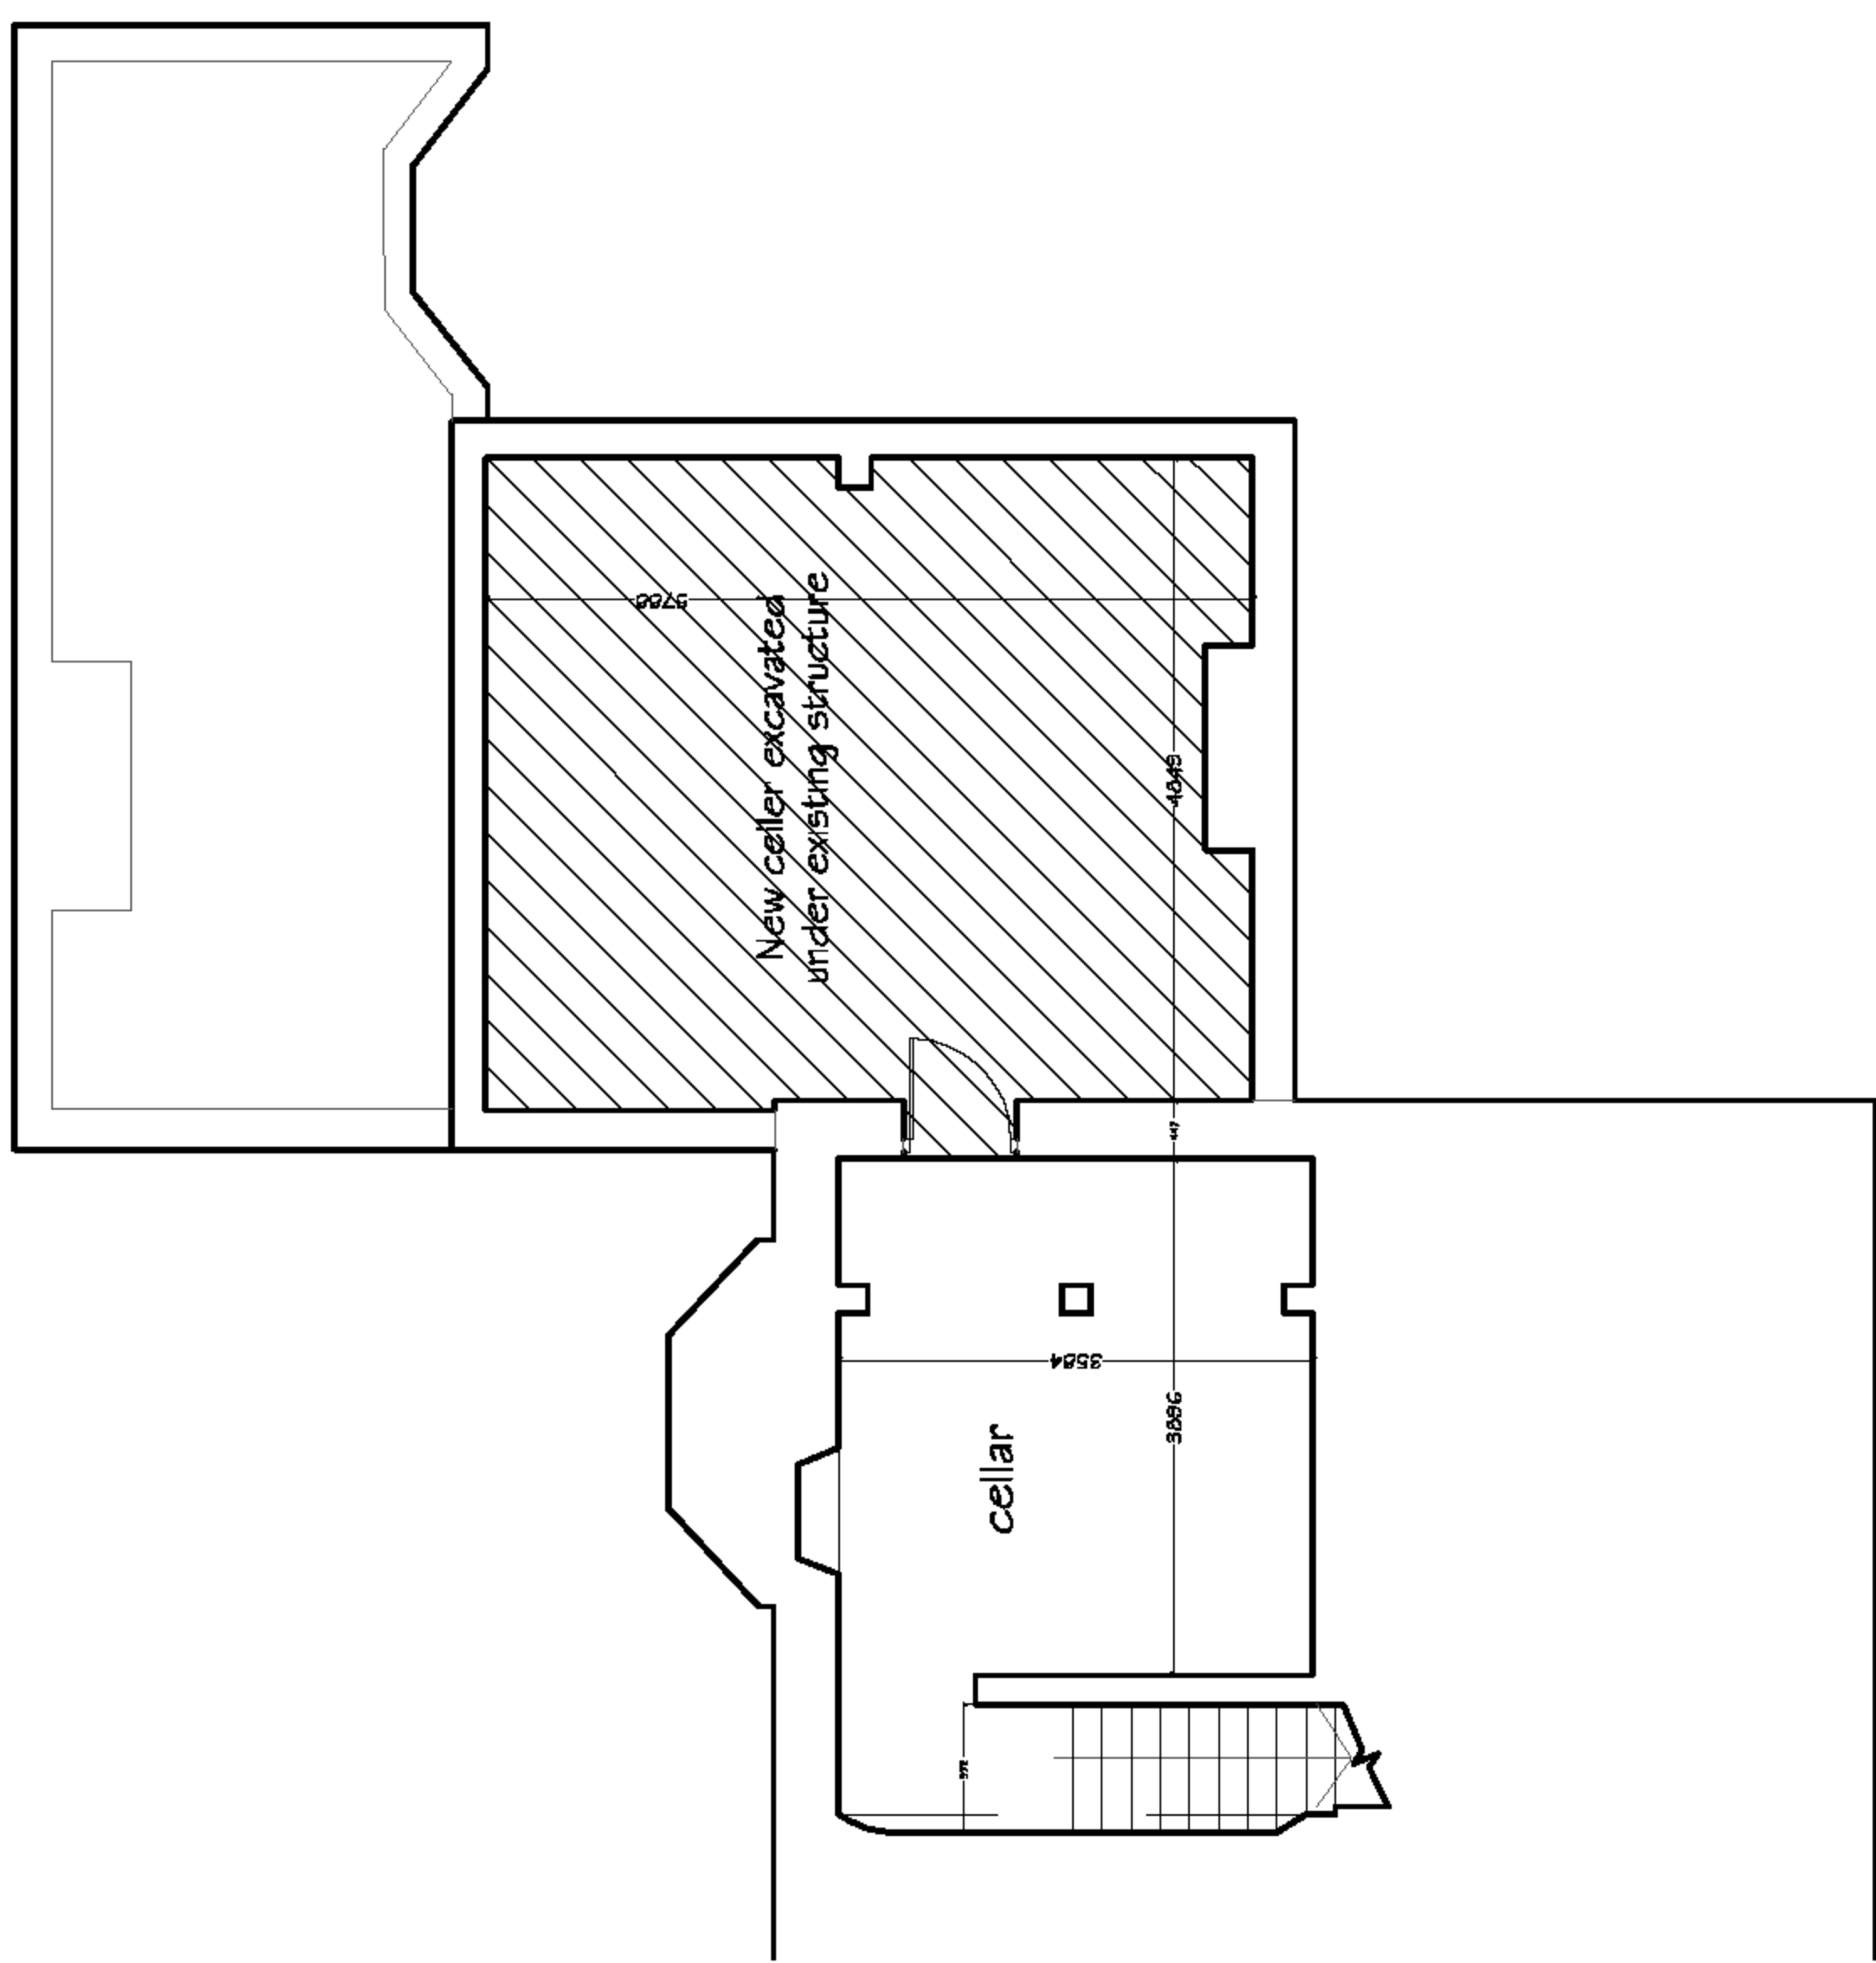

Basement

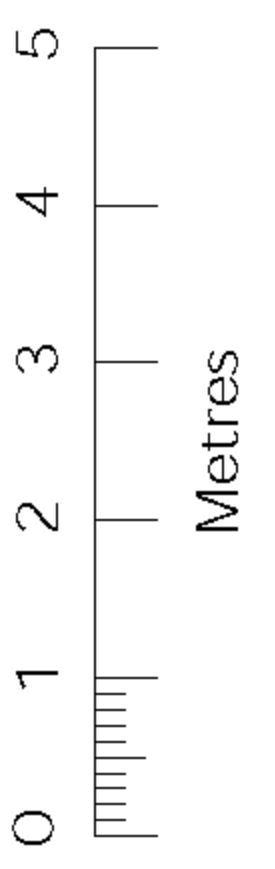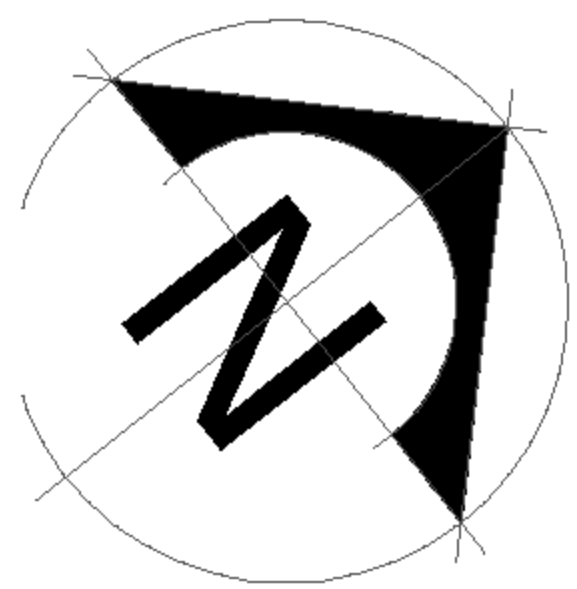

Scale 1:100

PLANS & ELEVATIONS - AS PROPOSED

First Floor

