




North West Elevation

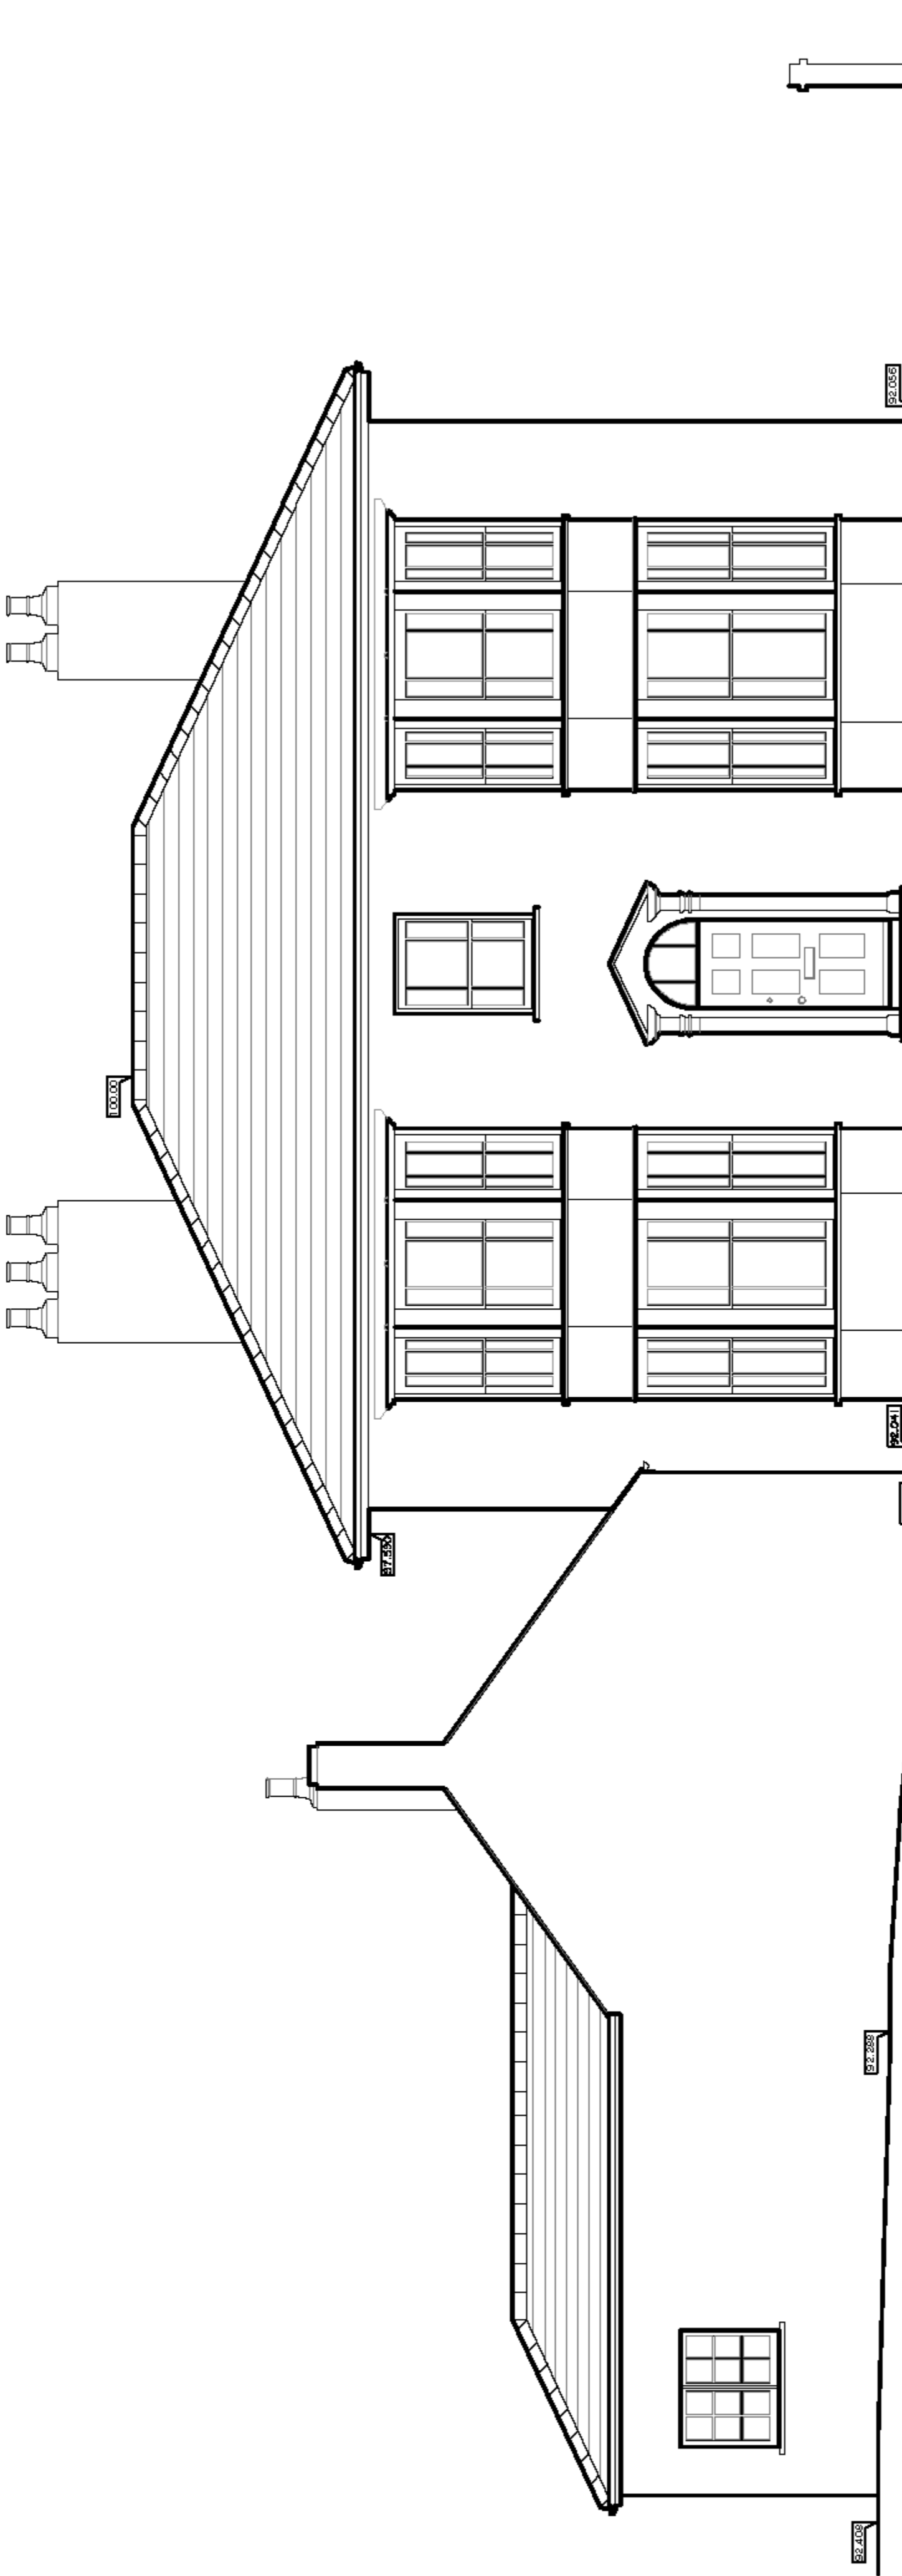

South West Elevation

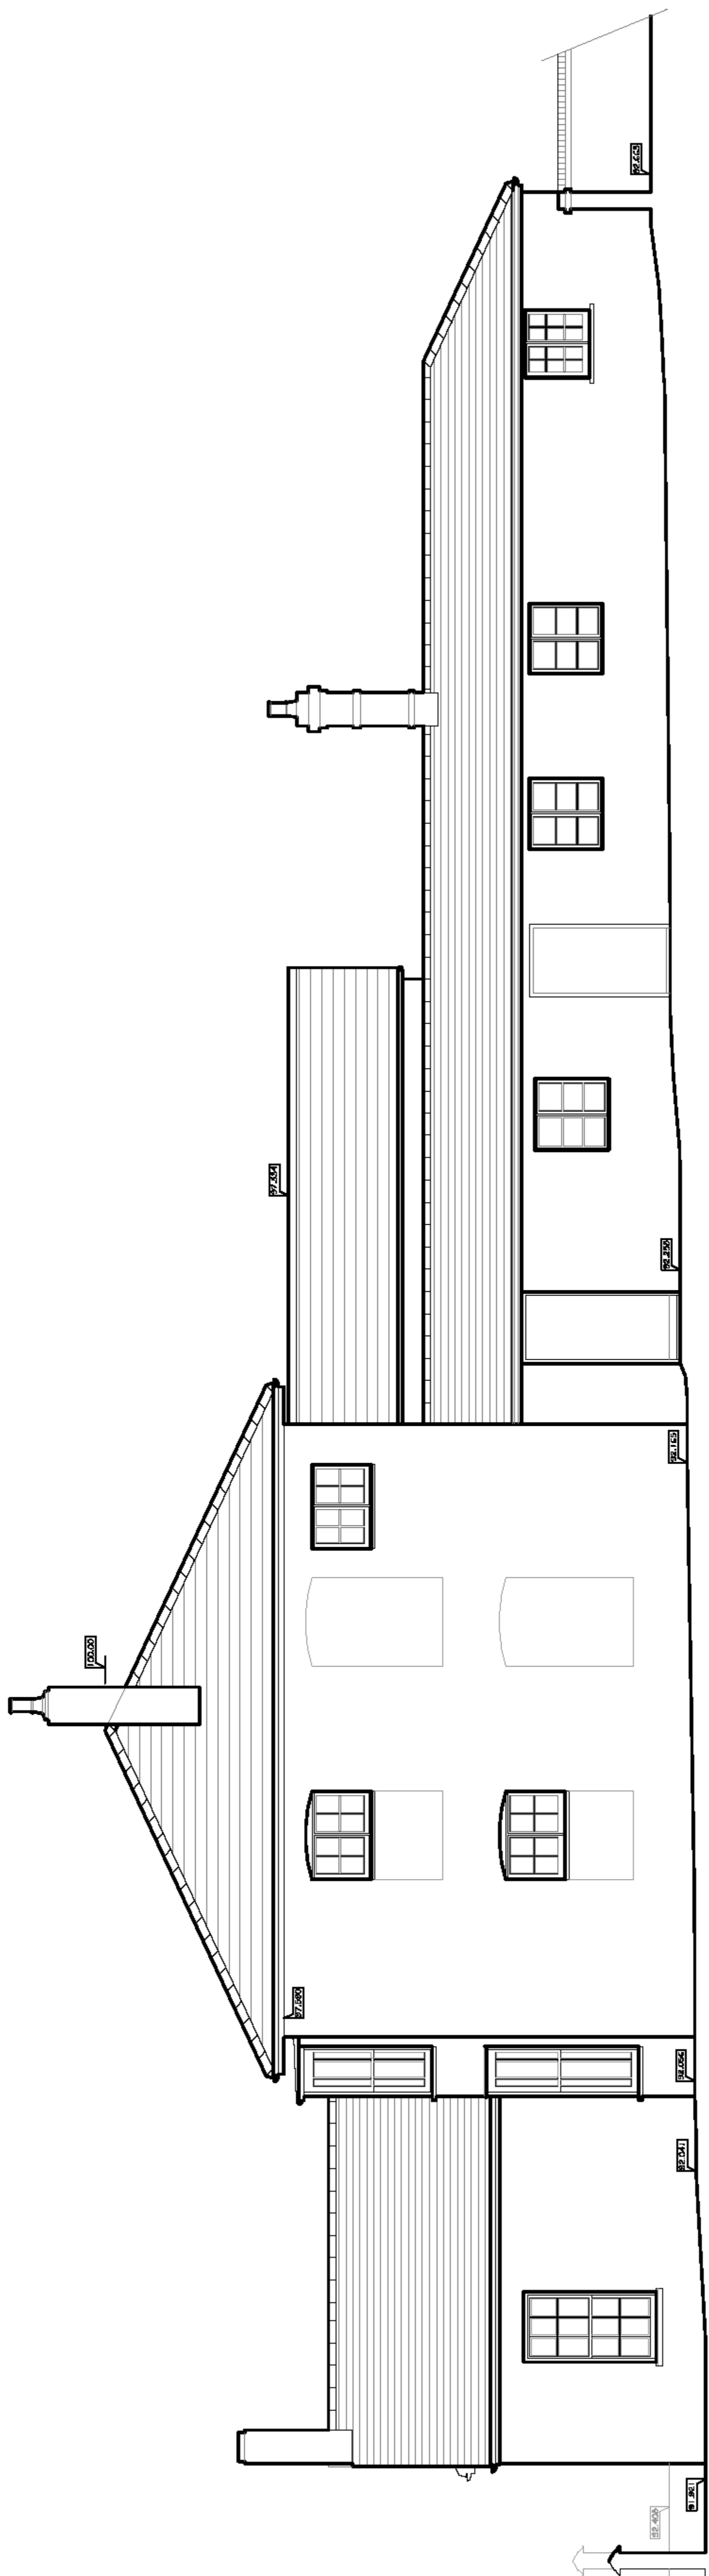

South East Elevation

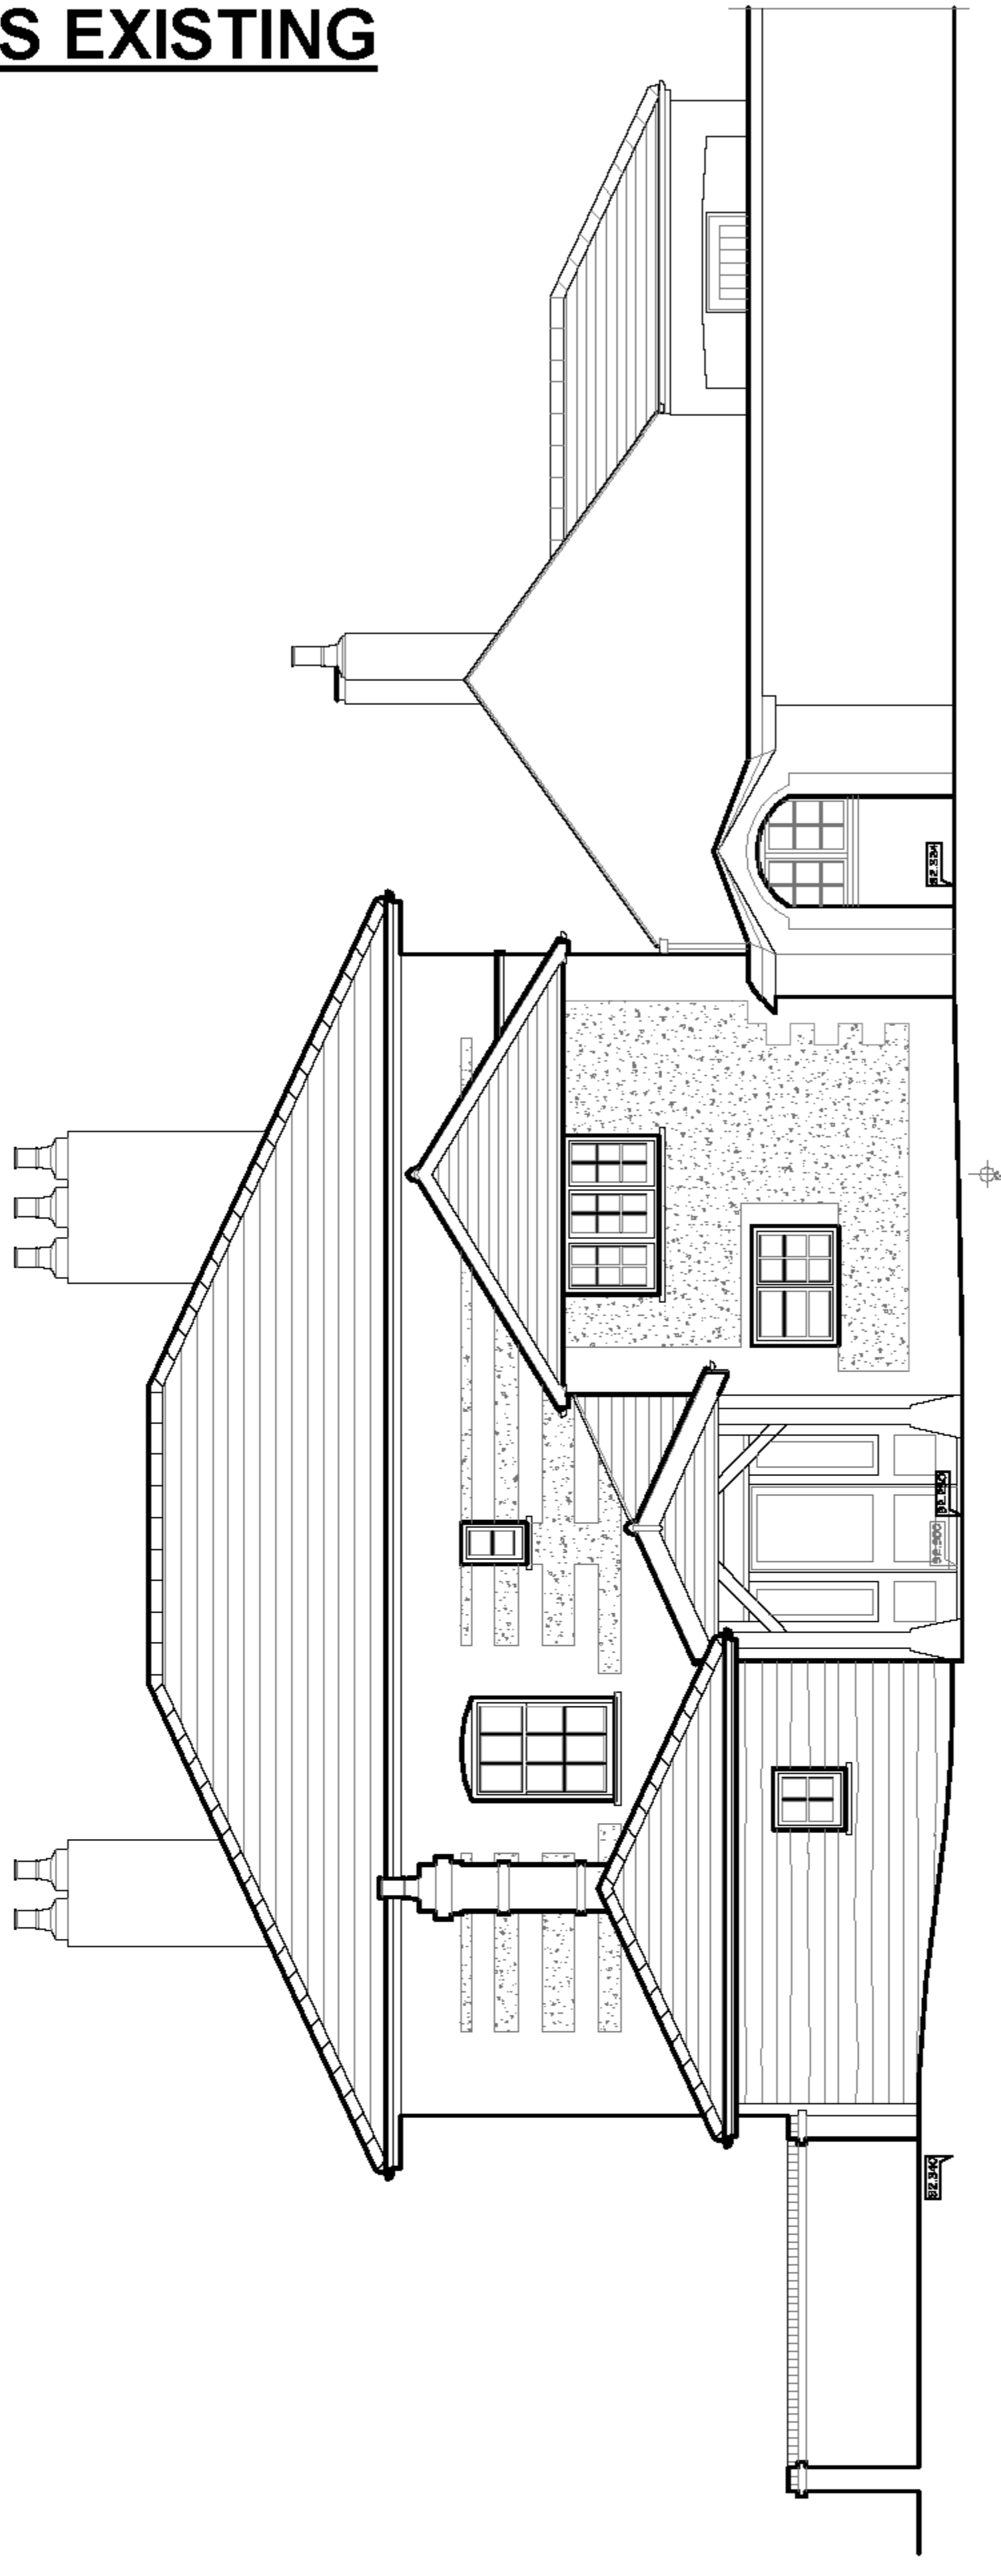

North East Elevation

AS EXISTING