




**AS PROPOSED**

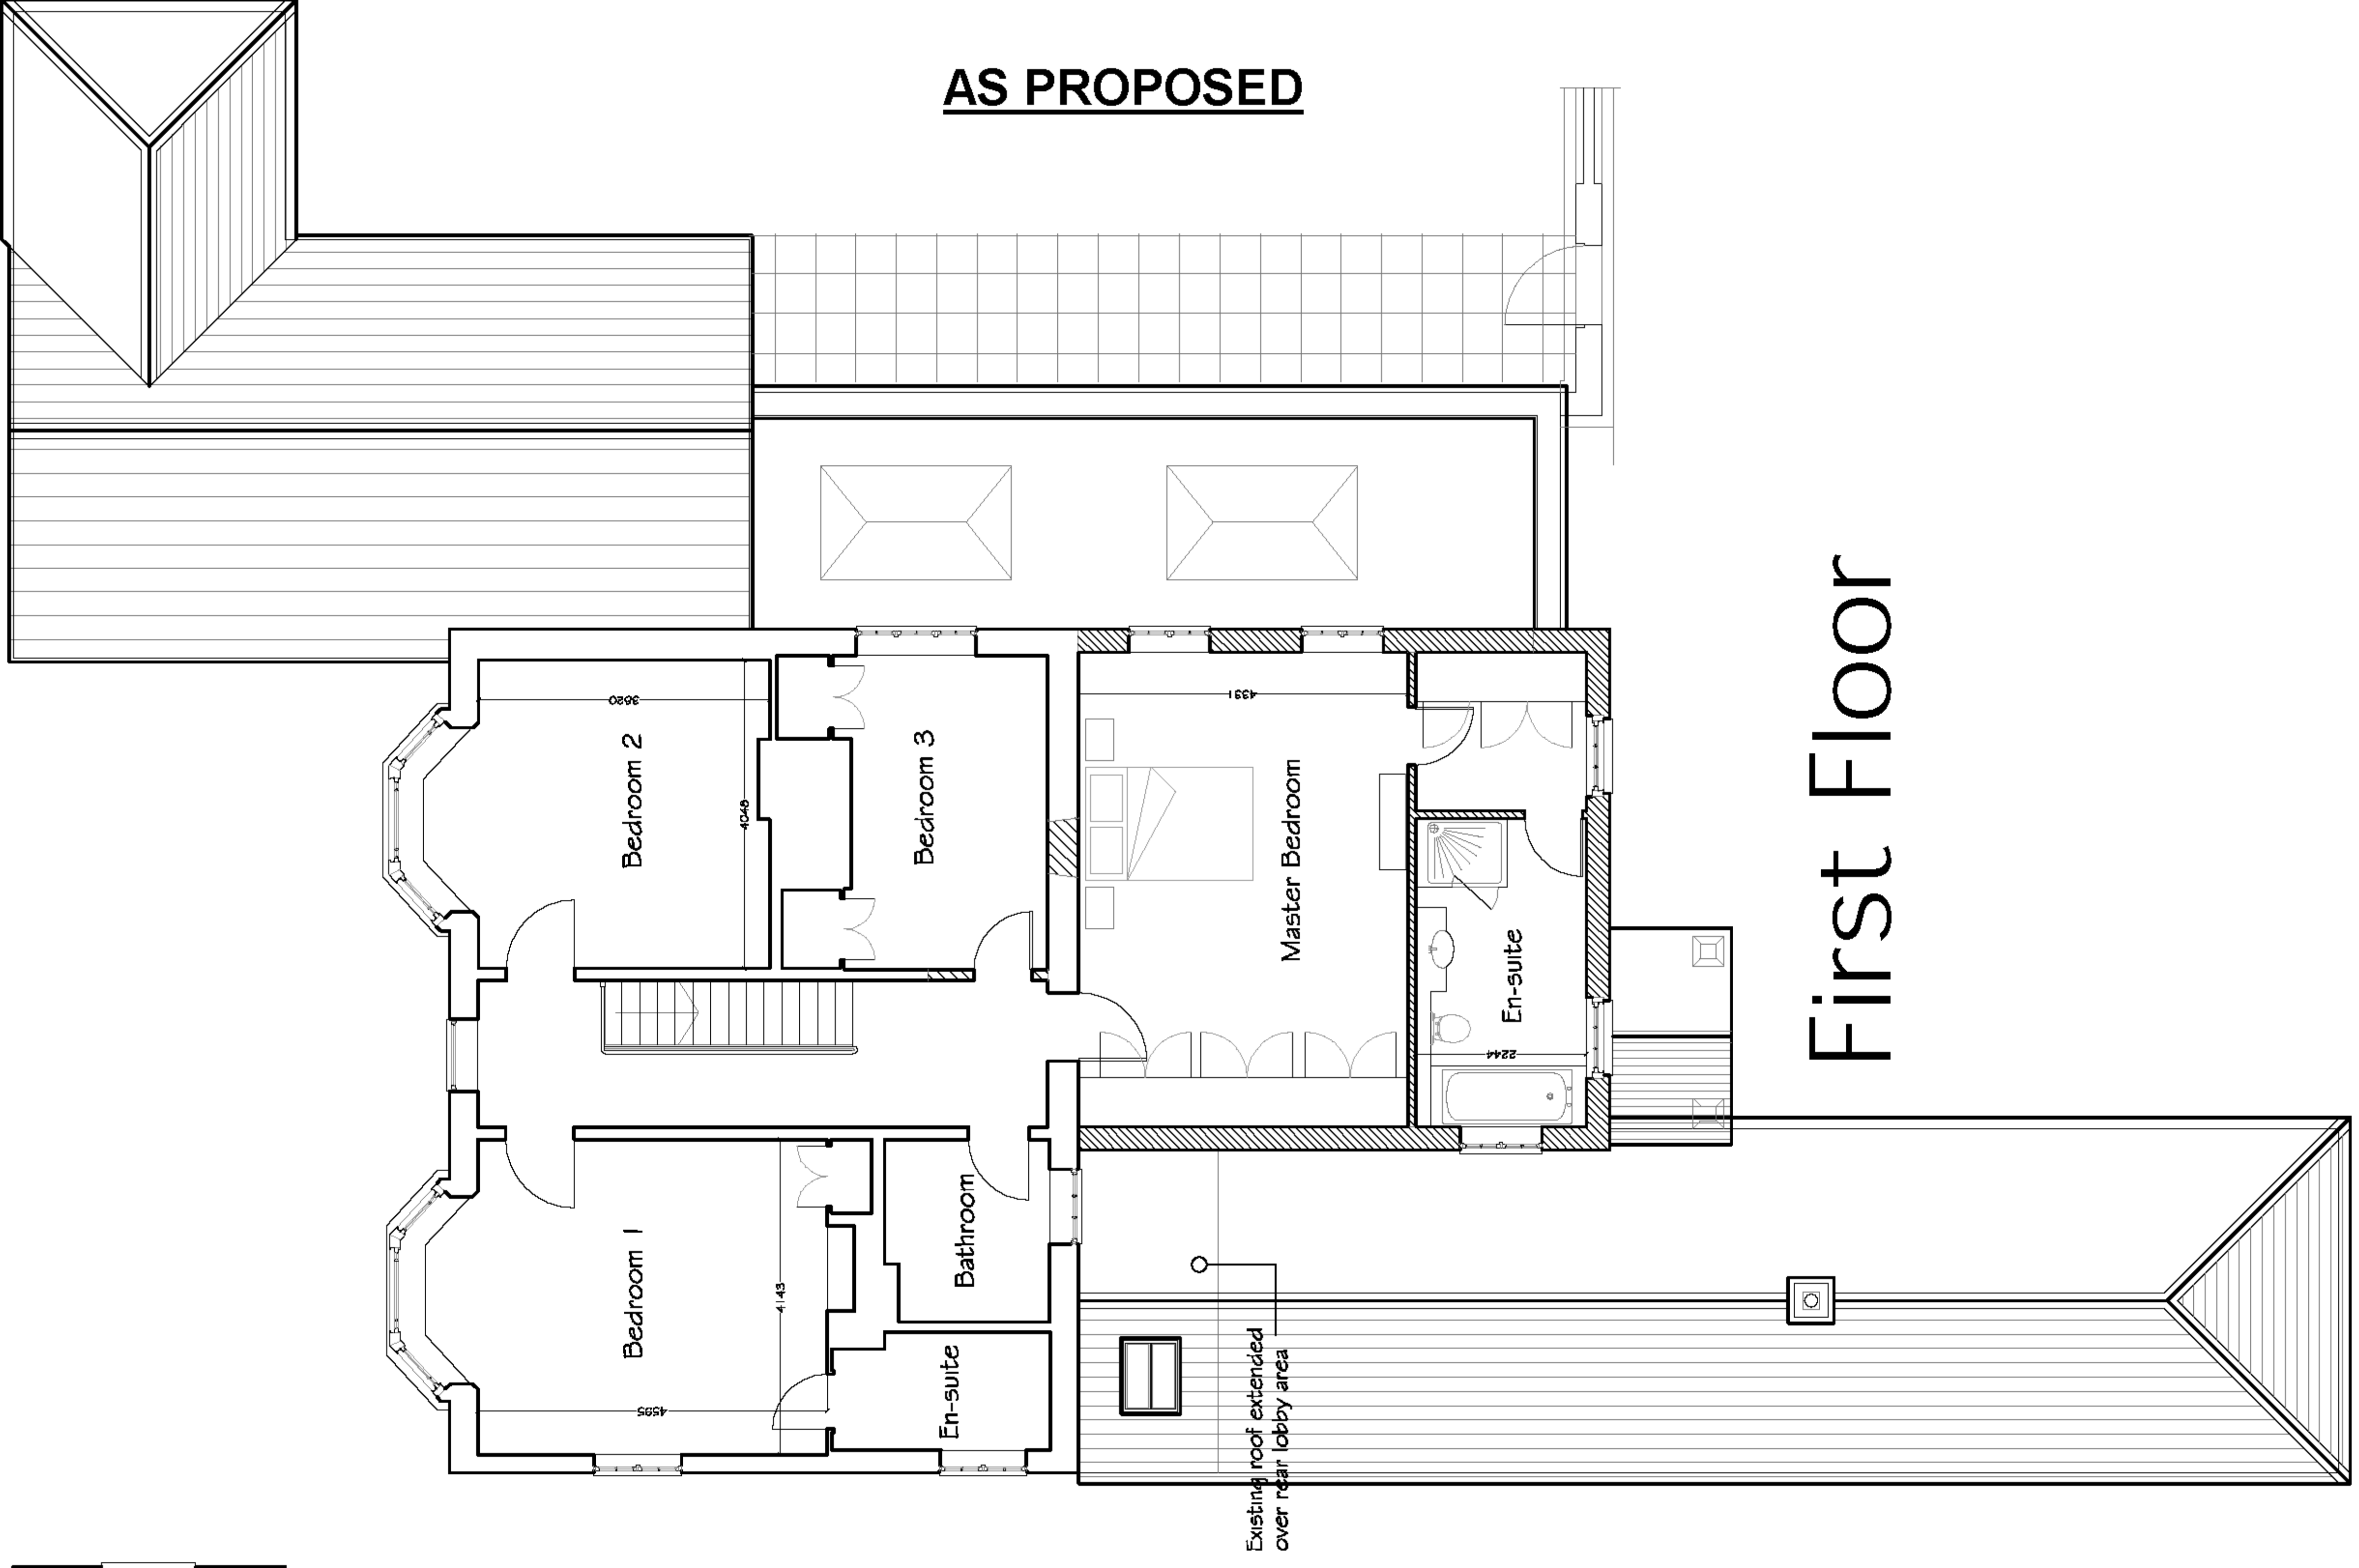



**First Floor**

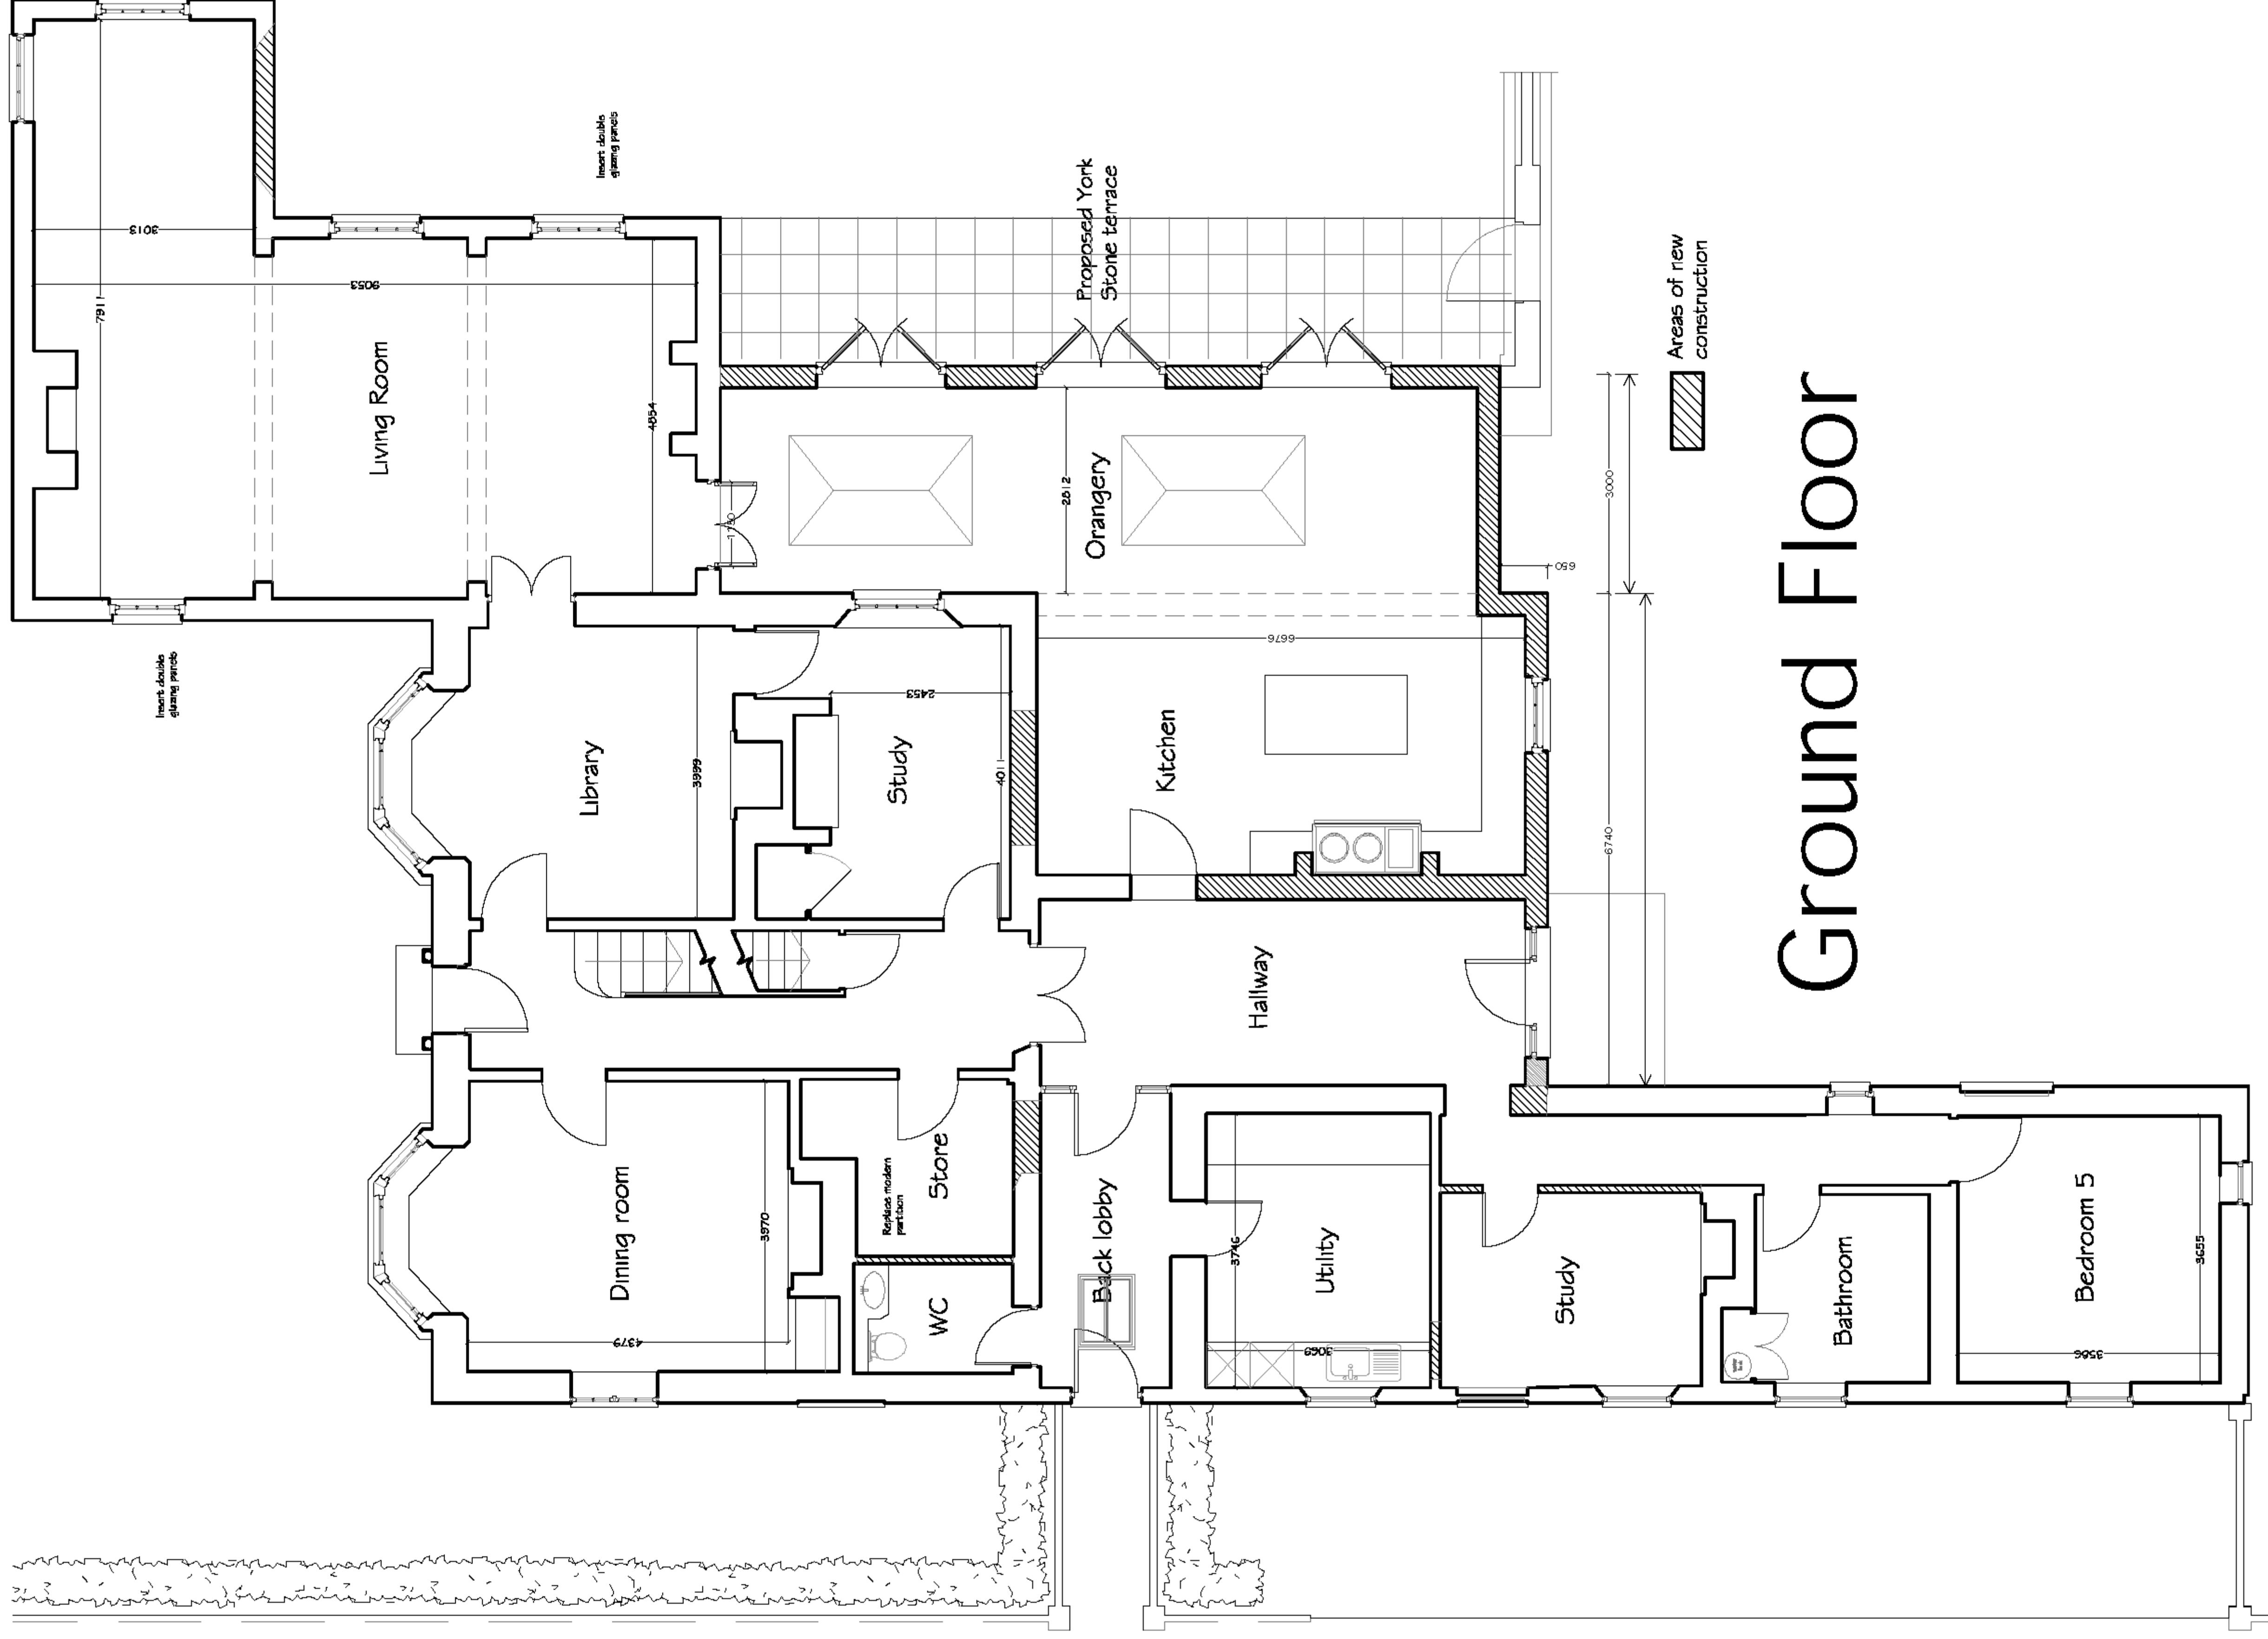

**Ground Floor**

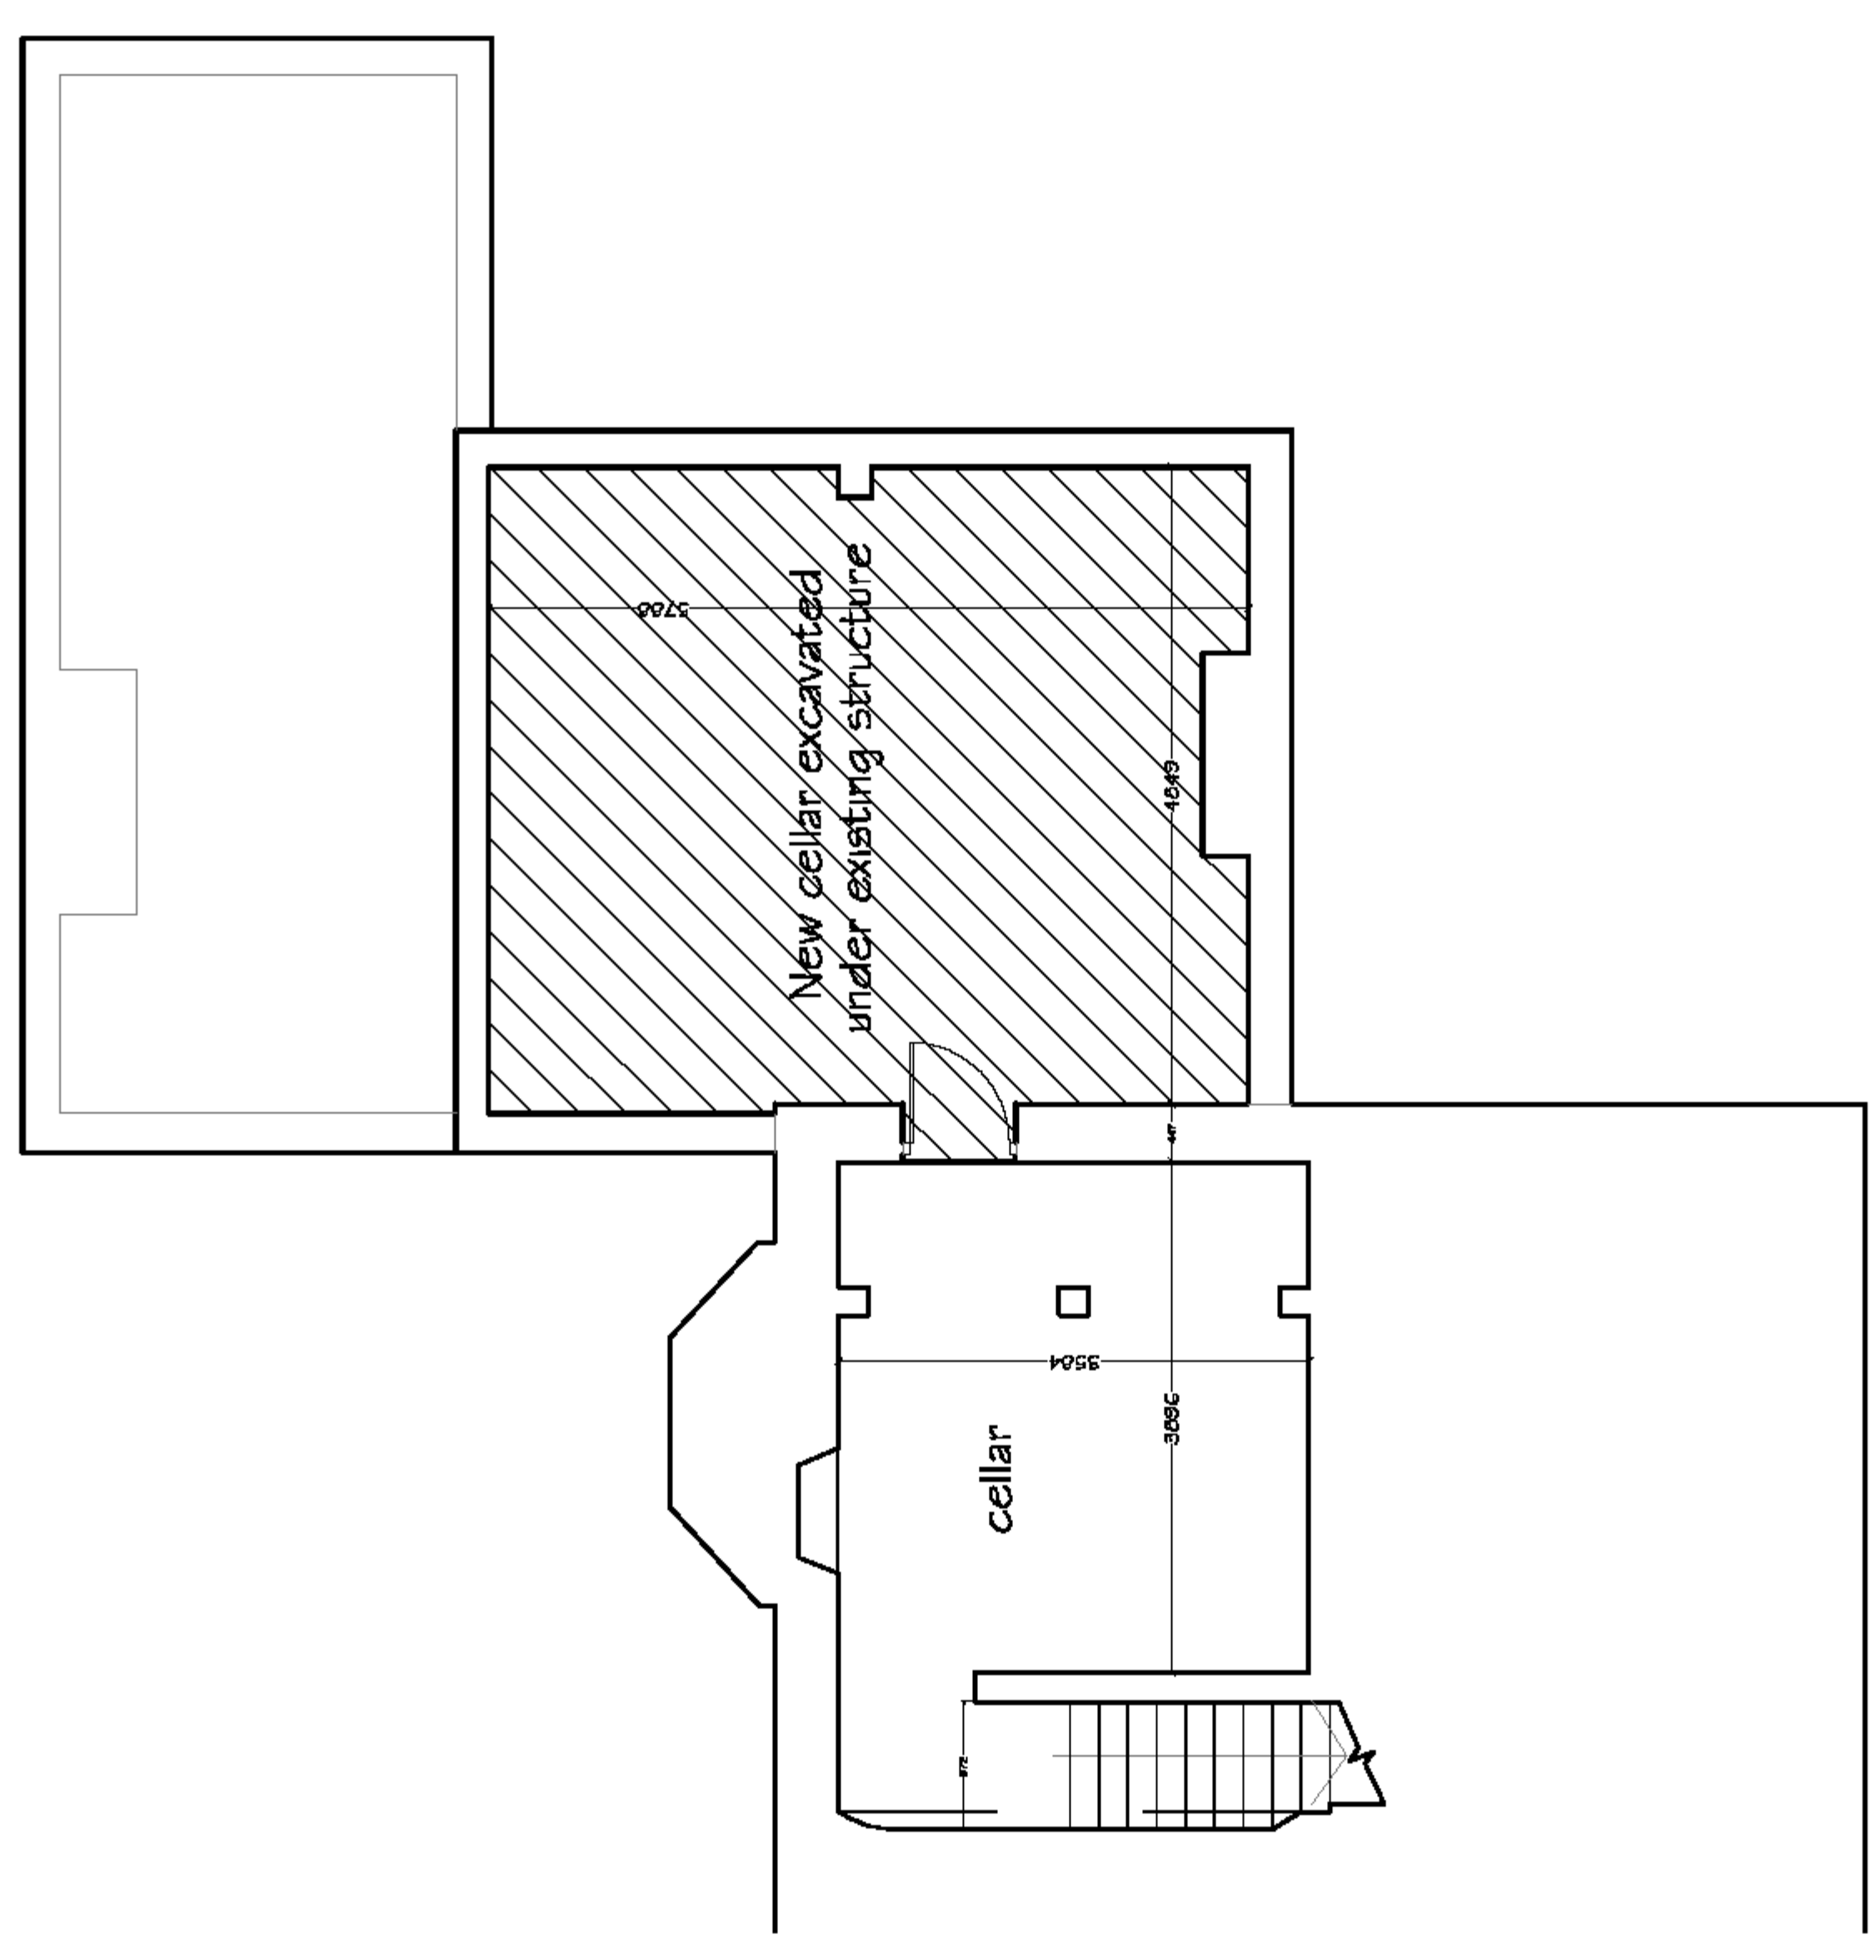

**Basement**

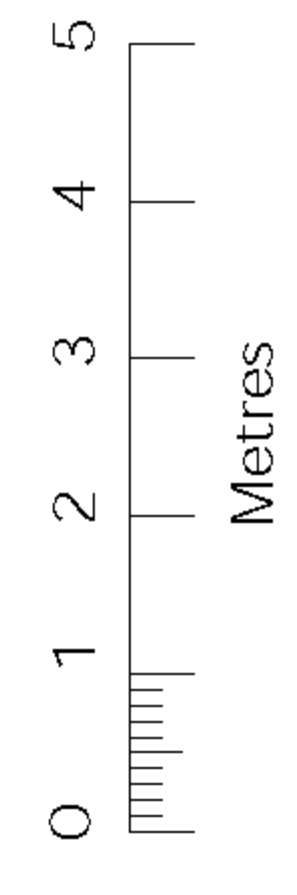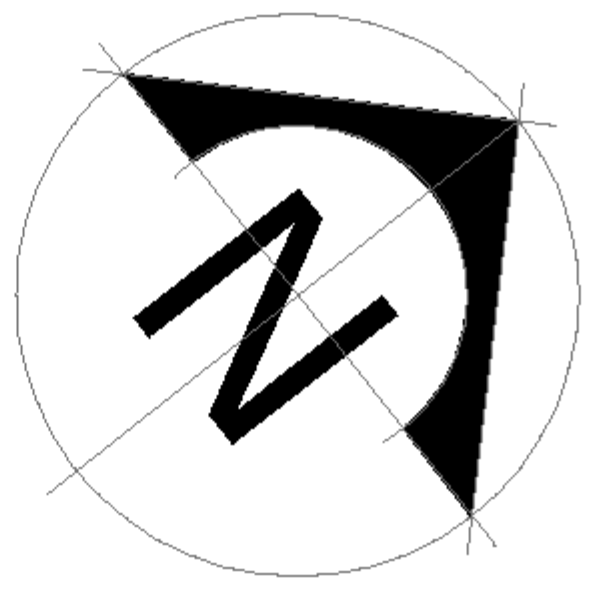

Scale 1:100

**PLANS & ELEVATIONS - AS PROPOSED**