


# North West Elevation

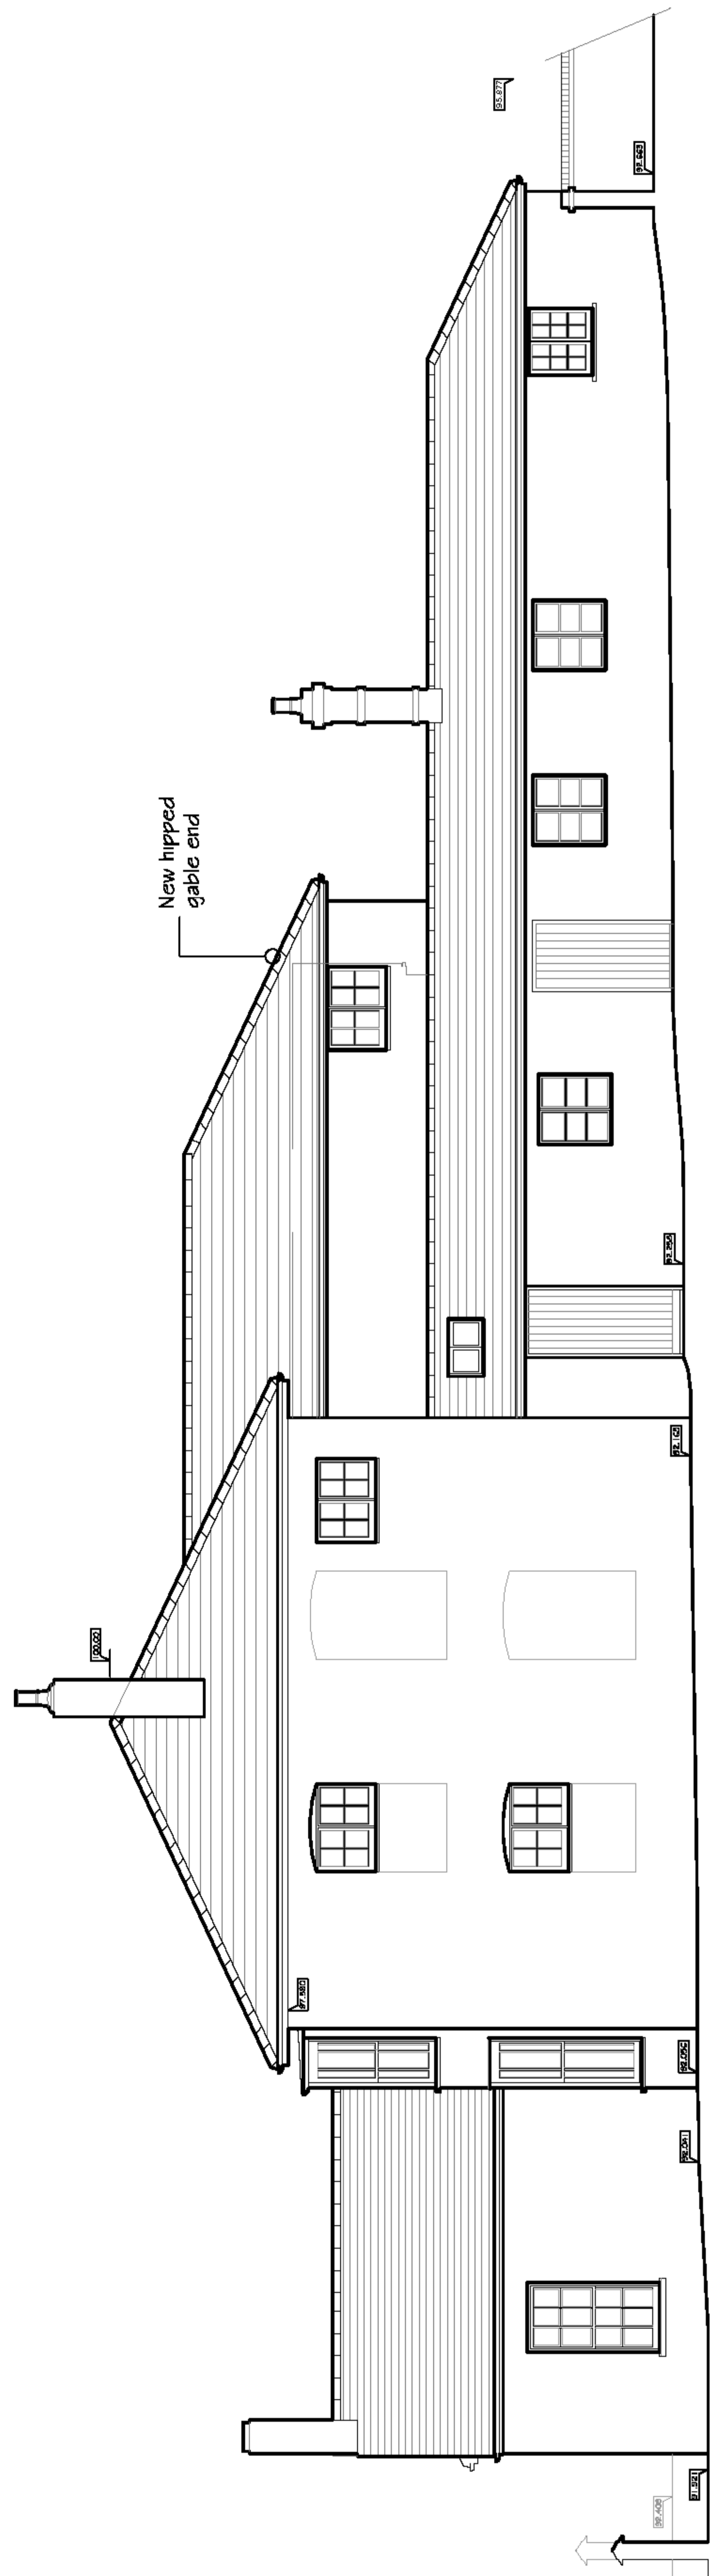

**AS PROPOSED**

# South West Elevation

