



FRONT

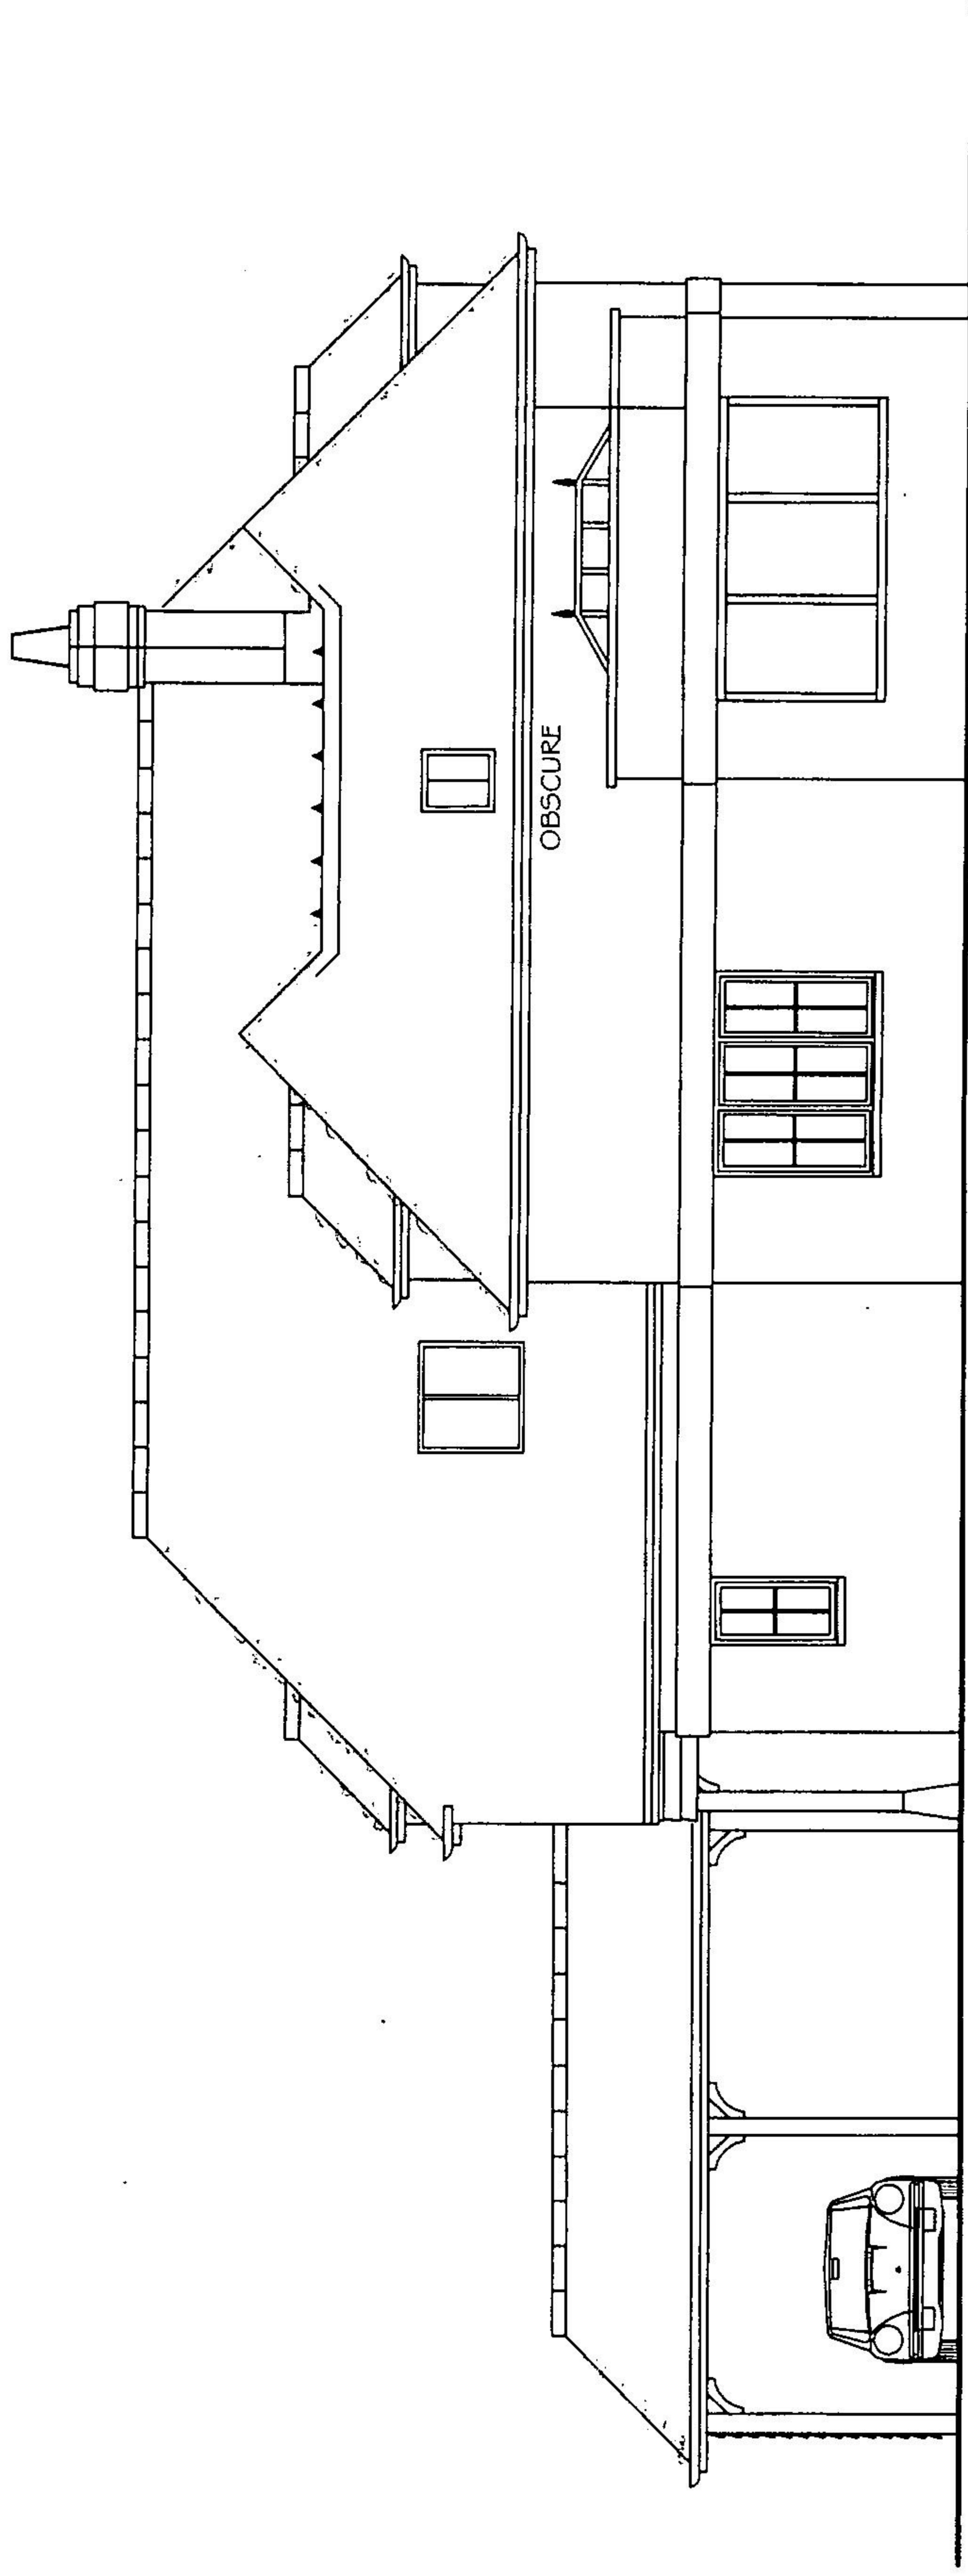

SIDE TO MONKS BARN

TEST VALLEY BOROUGH COUNCIL PLANNING & BUILDING SERVICE	
Applic No.	12/02086/FULLS
Rec'd	24 SEP 2012
Decision	

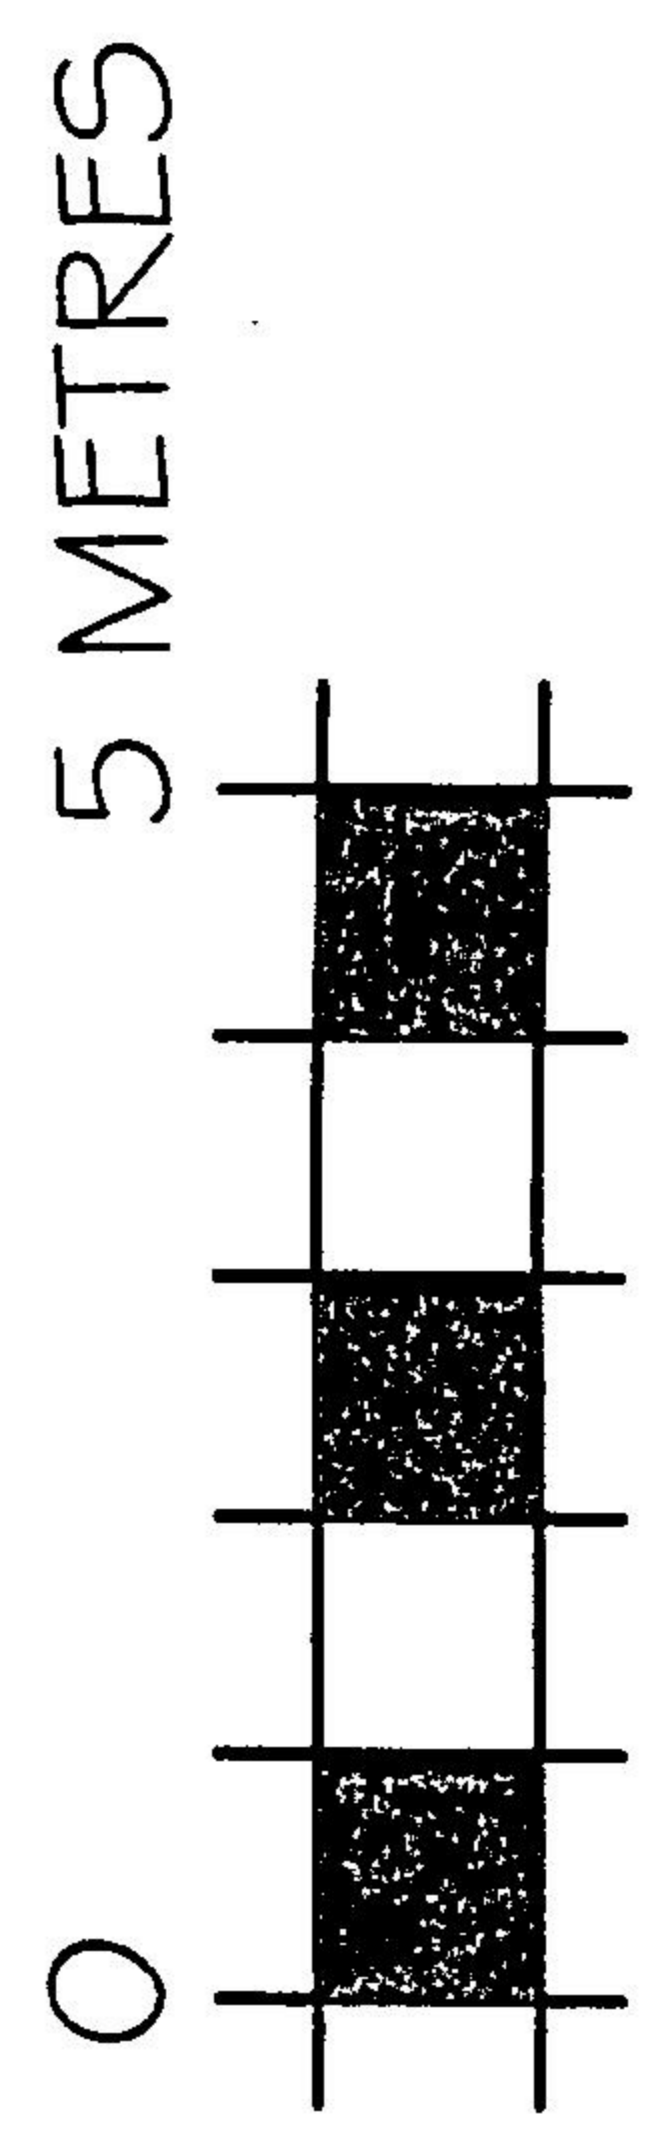

Date :- SEPT 12	Project :- AMPFIELD VICARAGE KNAPPLANE AMPFIELD	Revisions :- R1:- R2:- R3:- R4:- R5:- R6:- R7:- R8:- R9:-
Scale :- 1:100	Drawing title :- HOUSE 2 ELEVATIONS 1	
Dwg No. :- 12/34/SK/9/R	RE-SUBMISSION	
<small>Do not scale from drawing for other than planning purposes. All sizes to be confirmed on site before construction.</small> <small>The copyright of this drawing is retained by BOSINNEY ARCHITECTS LTD</small>		
<b>BOSINNEY ARCHITECTS</b> 3 Victoria Place Love Lane Romsey Hampshire SO51 8DE Tel. No. 01794 522652 E-mail info@bosinney.co.uk		Drawing No. <b>SK/9/R</b>