


200N

HIGH STREET

150N

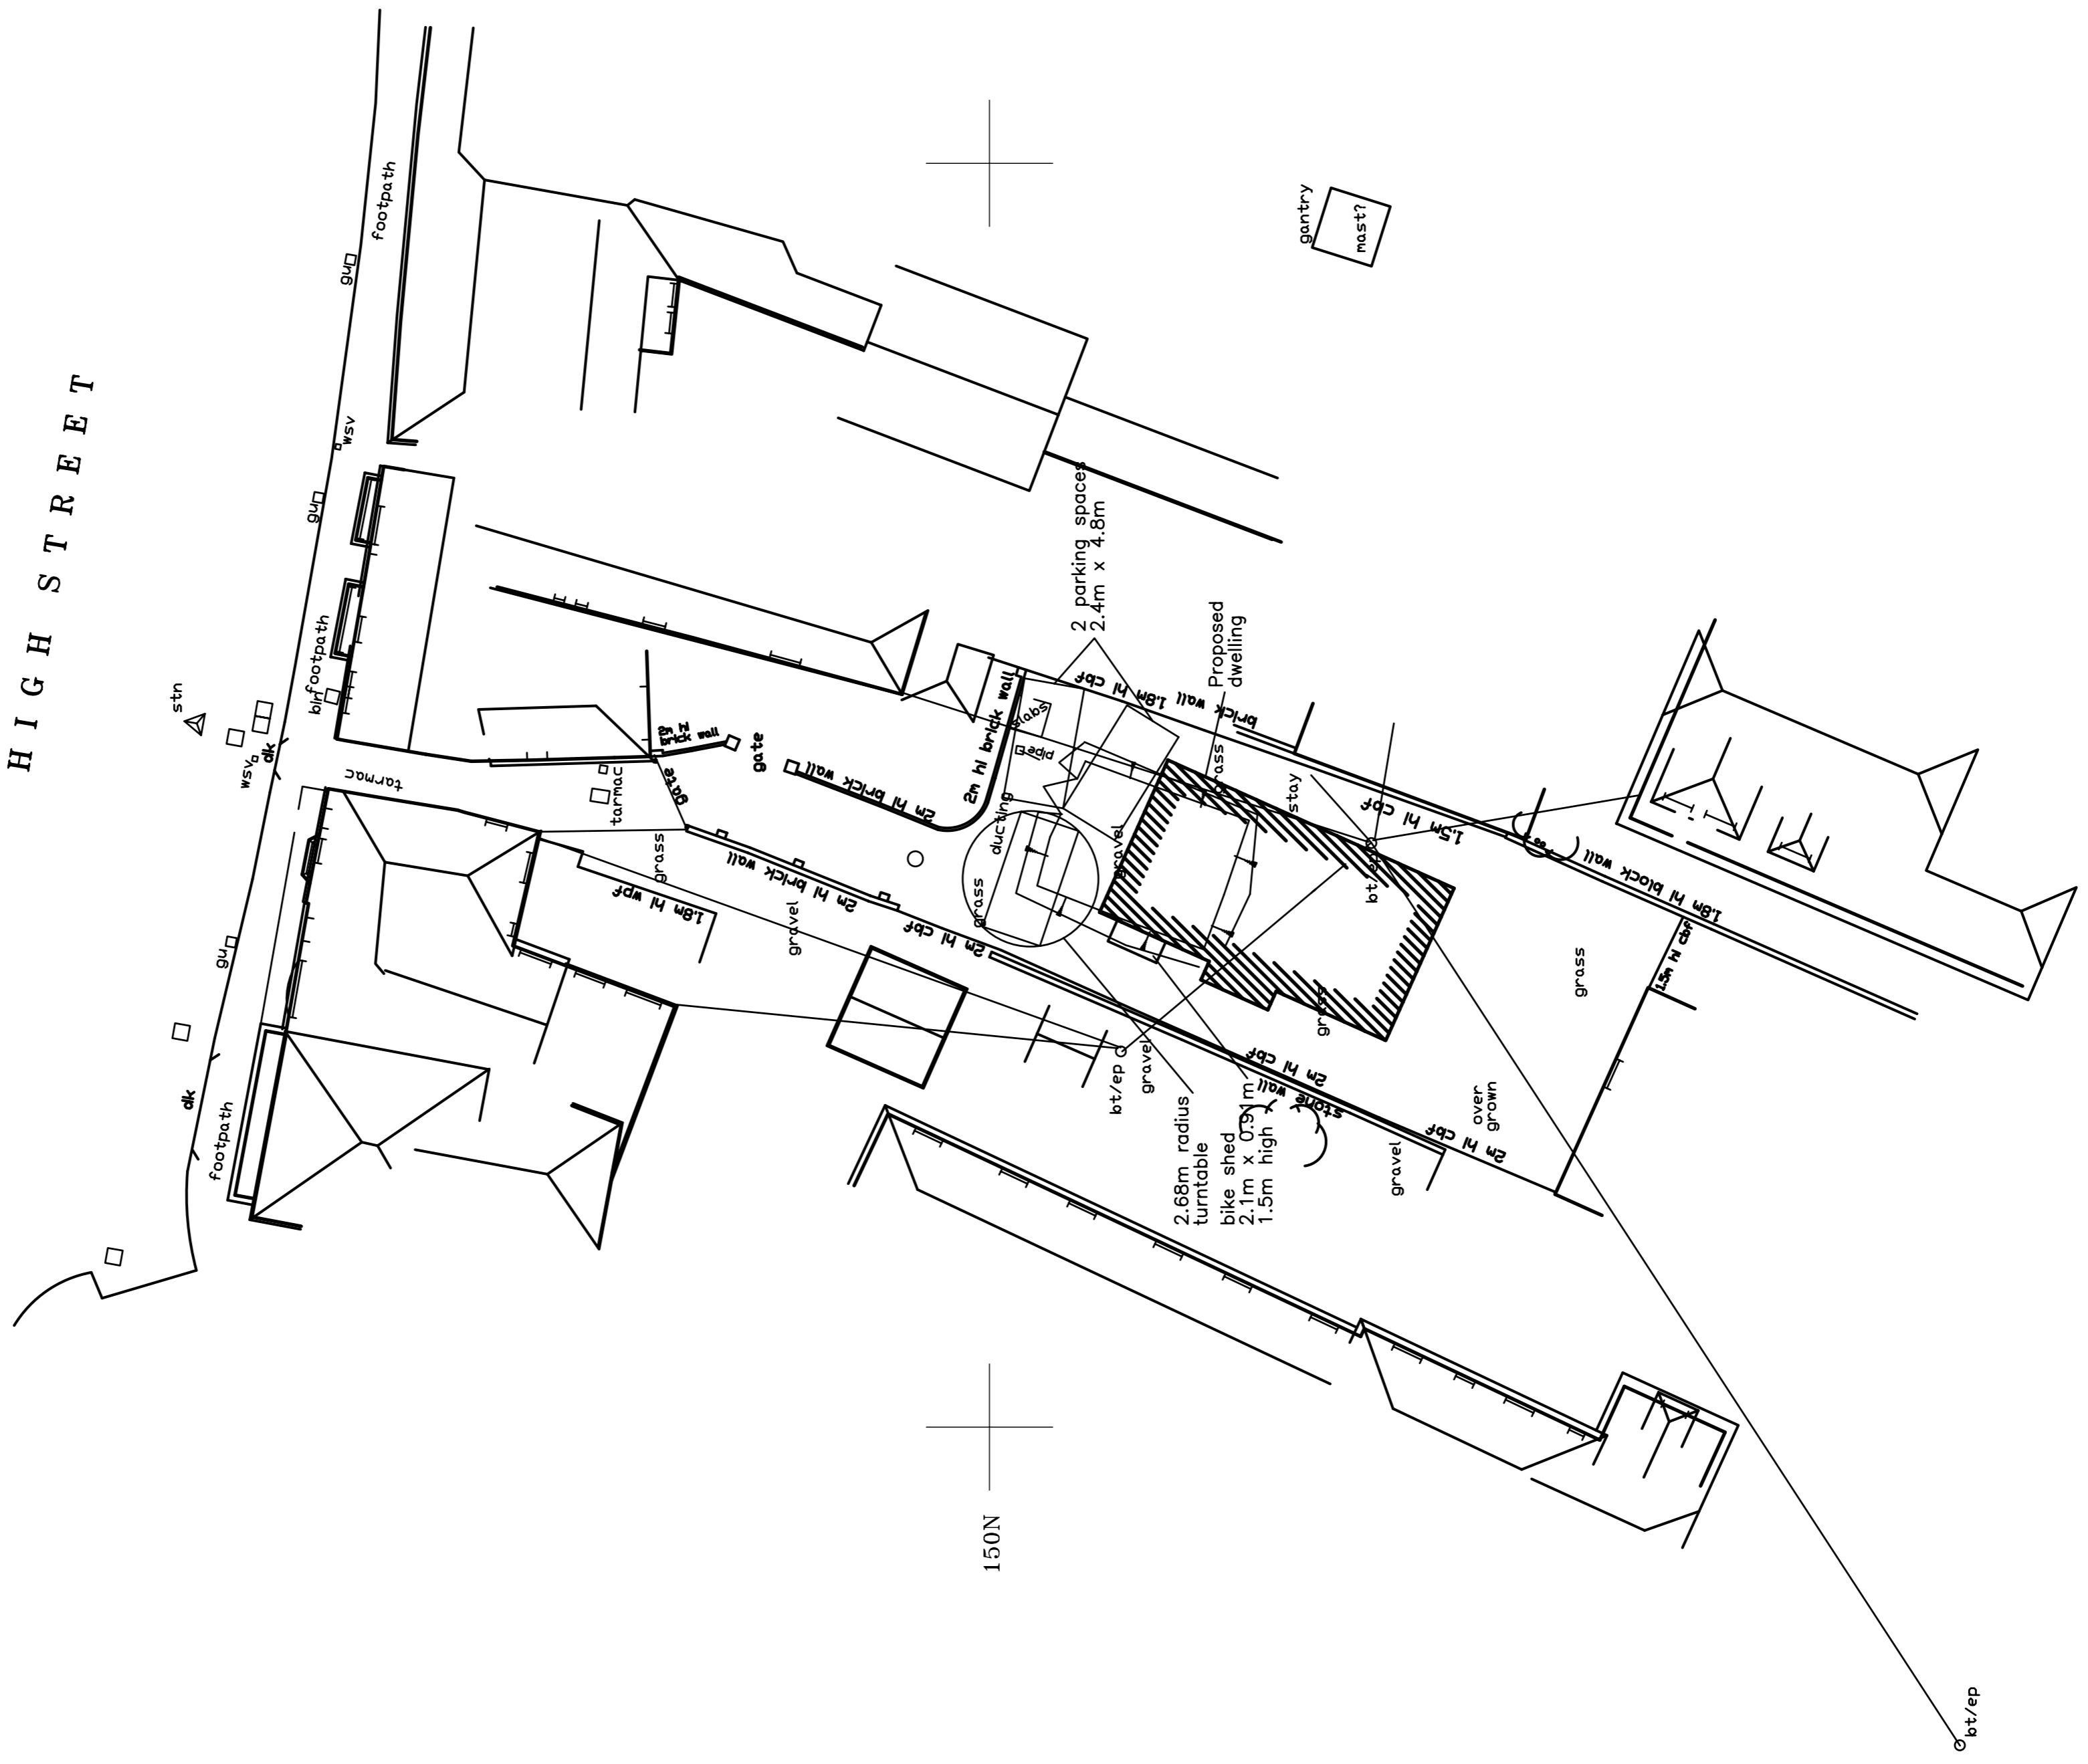

| Rev | Date | Revision |
|-----|----------|-----------------|
| A | Apr 2013 | Turntable moved |

DMMason
 Engineering Consultants
 161 Marlborough Road
 Old Town, SWINDON
 SN3 1NJ
 Tel. 01783 611712

Client
Bendall Developments
 Project
High Street, Stockbridge

Drawing Title
Revised General Arrangement

| | | | | | | | |
|-------|-------|------|-----------|-------|-----|---------|-----|
| Scale | 1:200 | Date | Mar' 2013 | Drawn | DMM | Checked | DMM |
|-------|-------|------|-----------|-------|-----|---------|-----|

Drawing No.
B.141/3A