
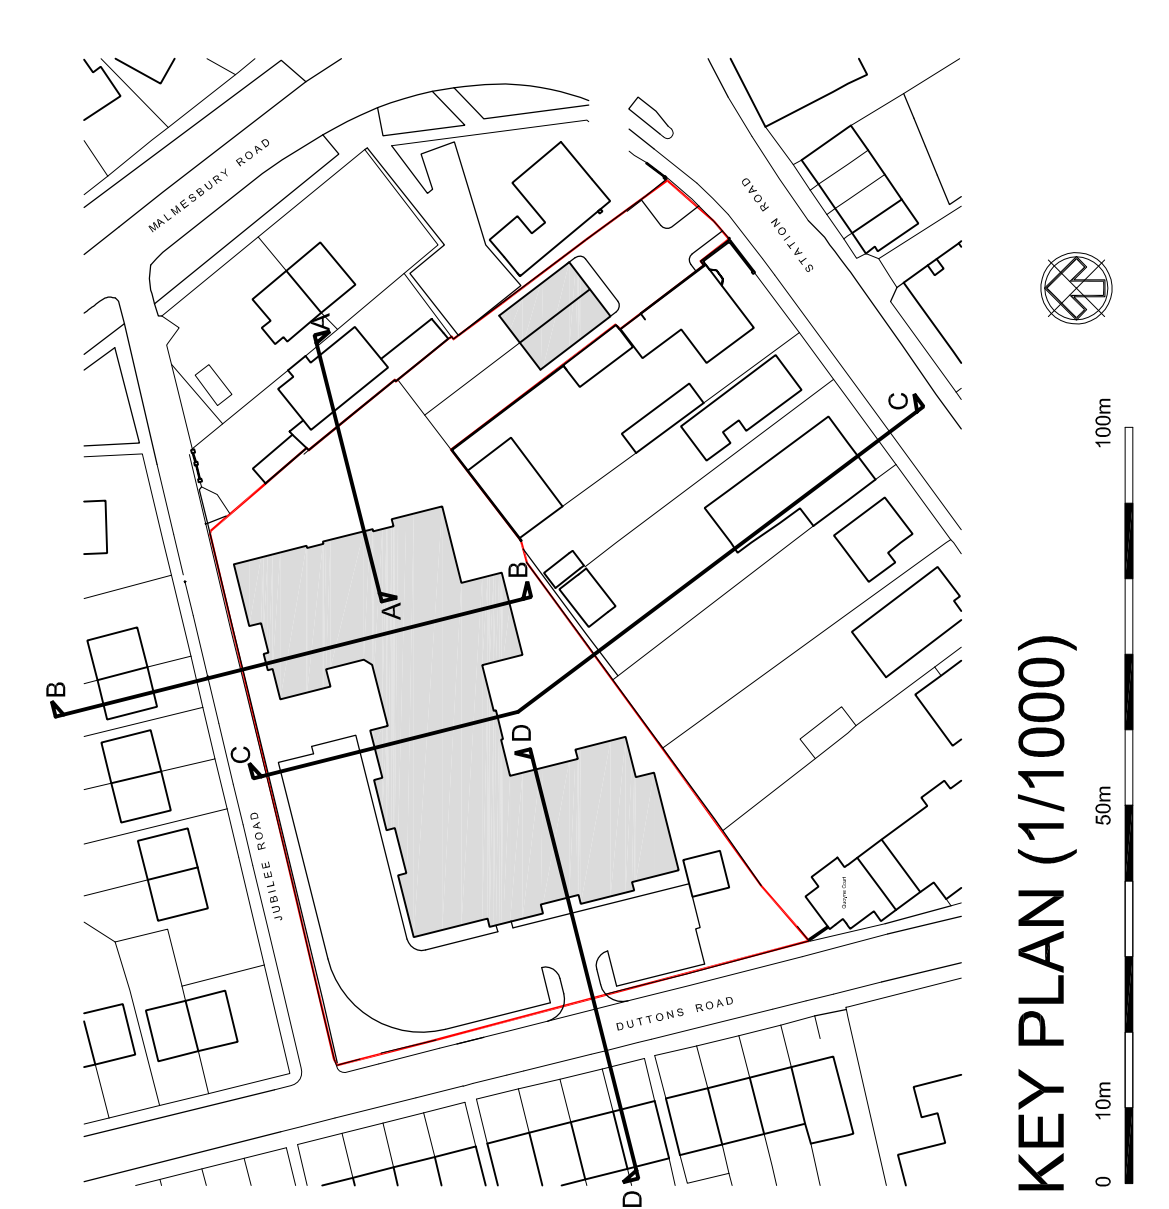
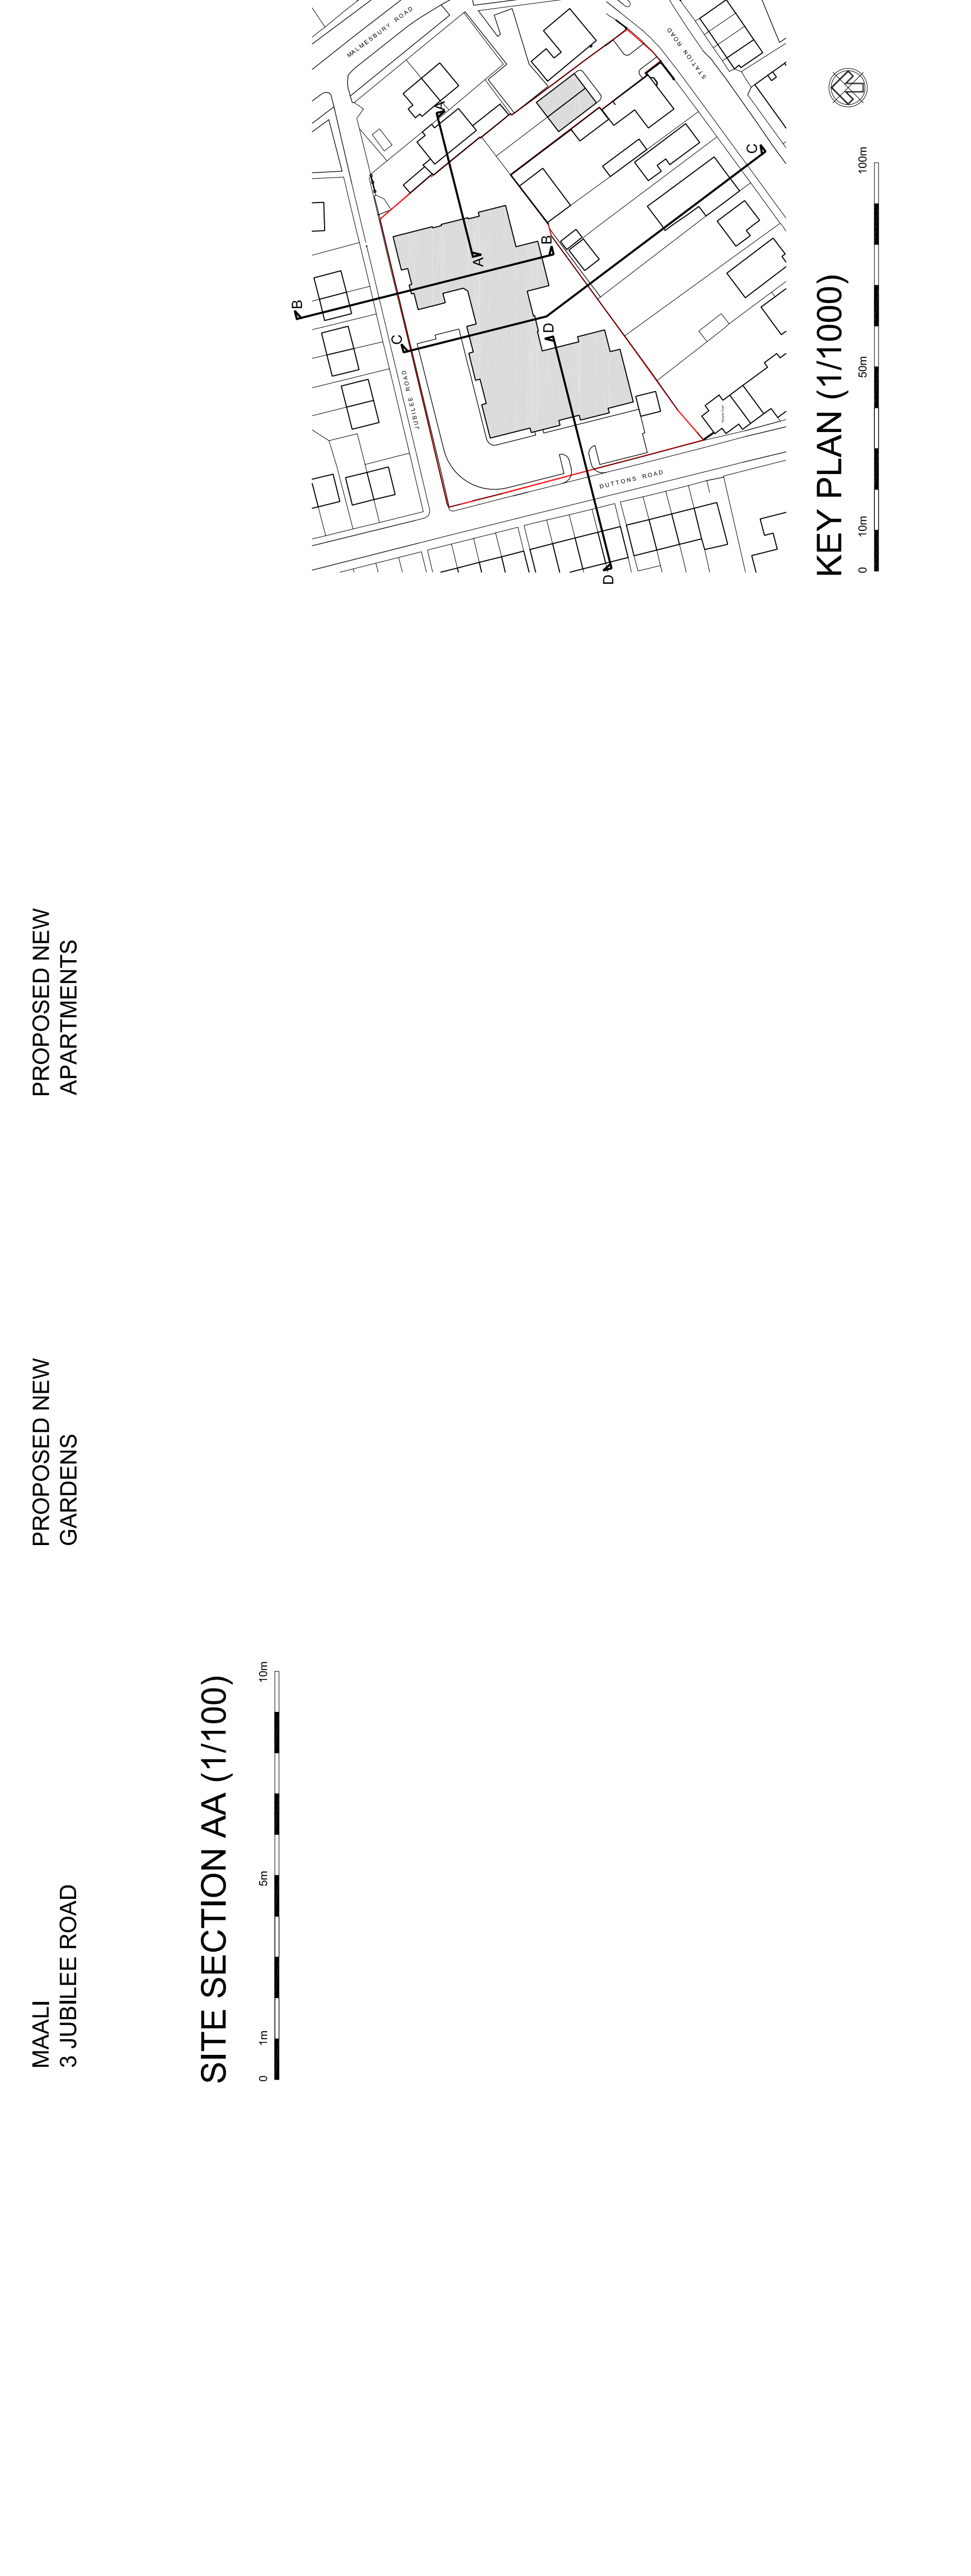
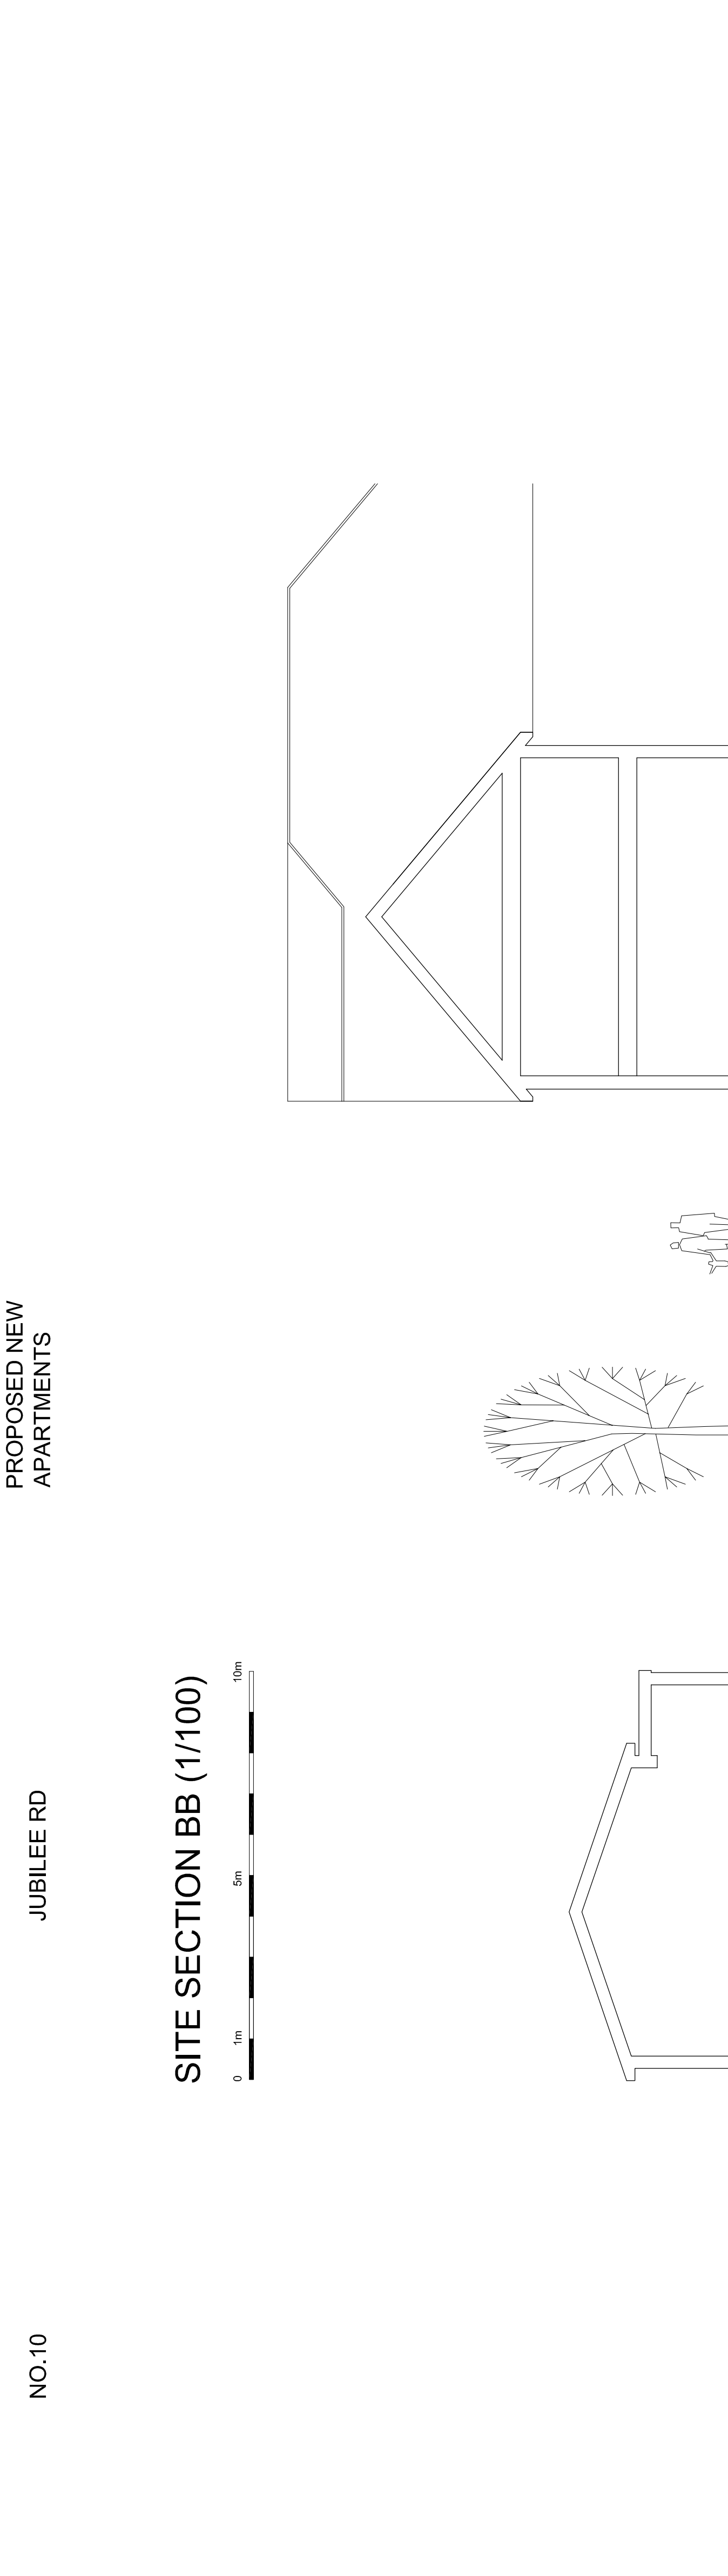


NOTES:

1. The contents of this drawing are copyright.

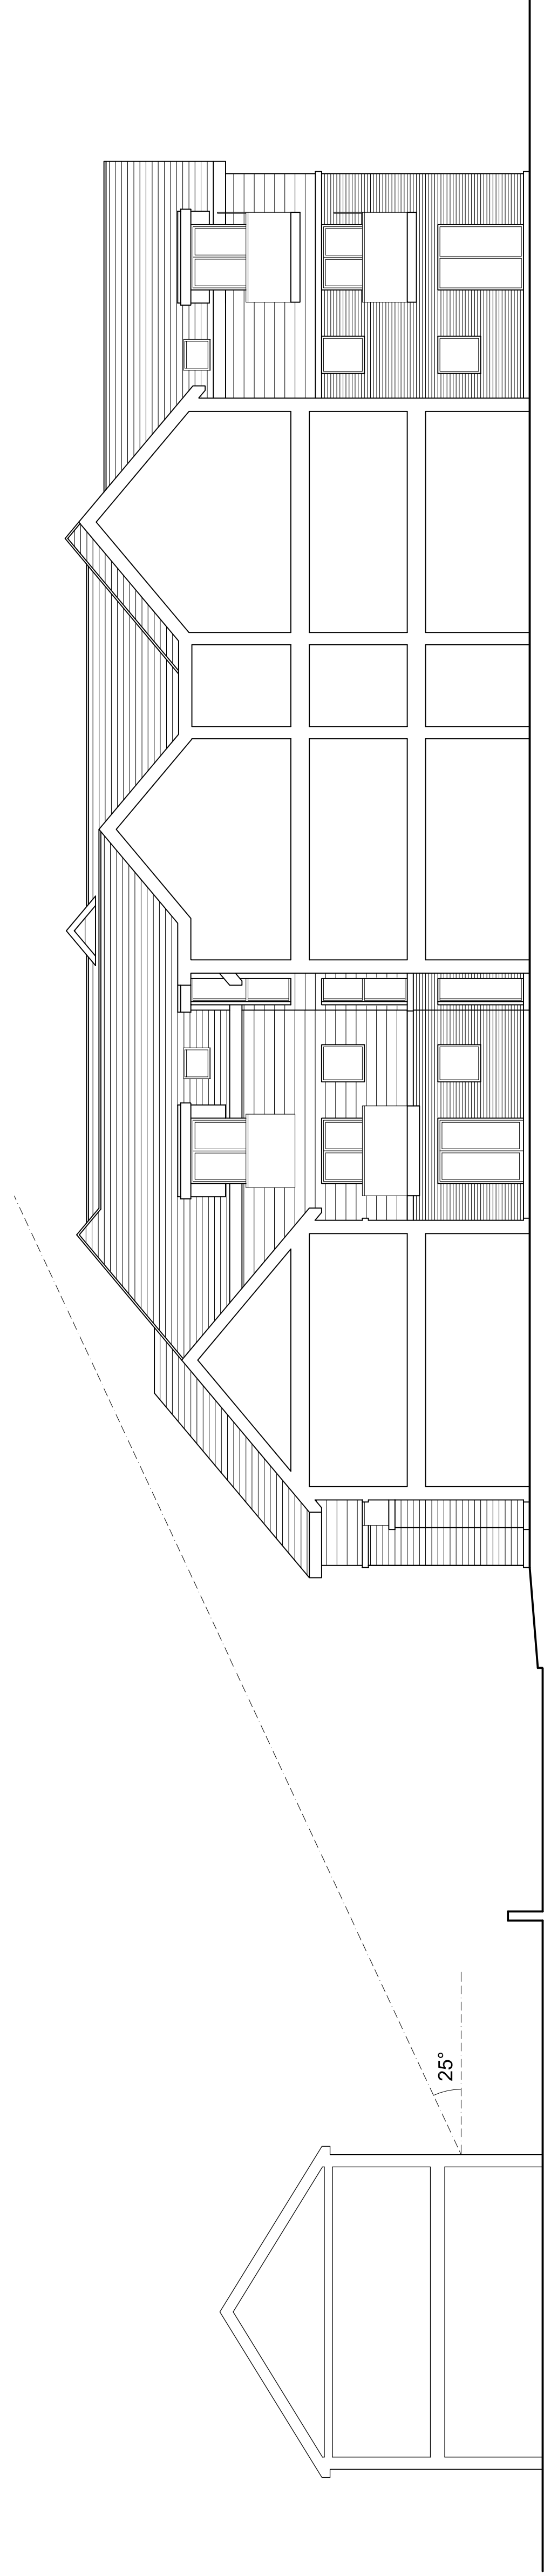

Rev	Date	Description	SD	SD
A	05.06.14	New sections shown.		
REVISIONS			By	PM

PLANNING
Renaissance Retirement Ltd

Project Name: **Planning**
New Sheltered Apartments,
Duttons Road, Romsey

Scale	Drawn By	Checked By	Revised
Scale: A1: 1:300	Drawn By: ML	Checked By: ML	
Date: 23.03			
Drawing No:	ASP.13.035.114		Revised: A

ARCHITECTURE - PLANNING - PROJECT MANAGEMENT - CDM

Global Skills - Senior Design, IT Support,
Construction, Survey, GIS/ITC
01202 472822
www.aspirearchitects.co.uk
info@aspirearchitects.co.uk
© Aspire Architects LLP