








 
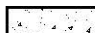

 
No.	Species Name	Abbrev	Specification	Density
333 No.	<i>Fagus sylvatica</i>	1+3 dbf	1+3 double spaced stock 1.2-1.5m high double row	0.4Ctr Double Staggered at 0.45m offset
334 No.	<i>Phyllostachys nora</i>	100	60L C/G min 30 breaks 80-100cm high	3/m ²

LEGEND
EXISTING FEATURES




PROPOSED FEATURES



- | | |
|---|---|
|  | ORNAMENTAL SHRUBS |
|  | HEDGE |
|  | ARTIFICIAL HEDGE (buxus from PlantArt, or similar) |
|  | GRASS |
|  | CONCRETE SLAB PAVING (Marshalls Argent, 600 x 600mm, light) |
|  | CONCRETE PERMEABLE BLOCK PAVING (Marshalls Drivesett Argent Priora, edged with 240 light and 80mm dark courses, light colour, random courses, stretcher bond) |
|  | CONCRETE PERMEABLE BLOCK EDGING (Marshalls Drivesett Argent Priora, 240 light and 80mm dark courses, concreted & haunched) |
|  | GRAVEL DRIVEWAY (cambered, nominal 10–15mm, buff colour chippings 45mm deep on 150mm Type 1 sub-base on terram 1000 membrane, with galvanised steel edging) |
|  | 300mm GRAVEL MARGIN (6–10mm, buff colour chippings 30mm deep on 100mm Type 1 sub-base on terram 1000 membrane) |
|  | GALVANISED METAL EDGING |
|  | TIMBER POST & RAIL FENCE |

NOTES:

- 1.0 All planting & landscape operations to comply with Landscape Specification, BS4482(2/1989)
"Recommendations for General Landscape Operations" and BS3936 Pt 1 (1992) "Specification for Nursery Stock: Trees and Shrubs". All container sizes shown are minimums acceptable – all plants to be supplied to sizes indicated.
- 2.0 All ornamental shrubs to be planted at regular spacings in rows set diagonally to the edge of the bed.
- 3.0 All ornamental shrub beds and hedges to be provided with coarse grade bark mulch minimum 75mm deep.
- 4.0 PLANTS NOT SUPPLIED TO THE HEIGHTS INDICATED WILL BE REJECTED – CONTAINER SIZES ARE A GUIDE ONLY AND SHOULD NOT BE USED AS THE BASIS FOR ORDERING STOCK FROM SUPPLIERS. THE CONTRACTOR IS TO ENSURE THAT ALL PLANTS ARE TO THE HEIGHTS SPECIFIED.
- 5.0 Drawing based on Architects Site Layout Plan
- 6.0 Topsoil to be 450mm deep in all shrub areas, 100mm deep in all grass areas. Tree pits to be 750 x 750 x 500mm filled with topsoil.
- 7.0 All grass areas to be turfed using Premium quality lawn turf.
- 8.0 PROGRAMME
SCHEME TO BE IMPLEMENTED PRIOR TO THE OCCUPATION OF THE BUILDING.
- 9.0 Refer to construction drawings prepared by others, or consult with Contract Administrator, for details of paving layouts, alignment etc.
- 10.0 BOUNDARY TREATMENTS.
All boundaries to be left as is, unless shown otherwise.

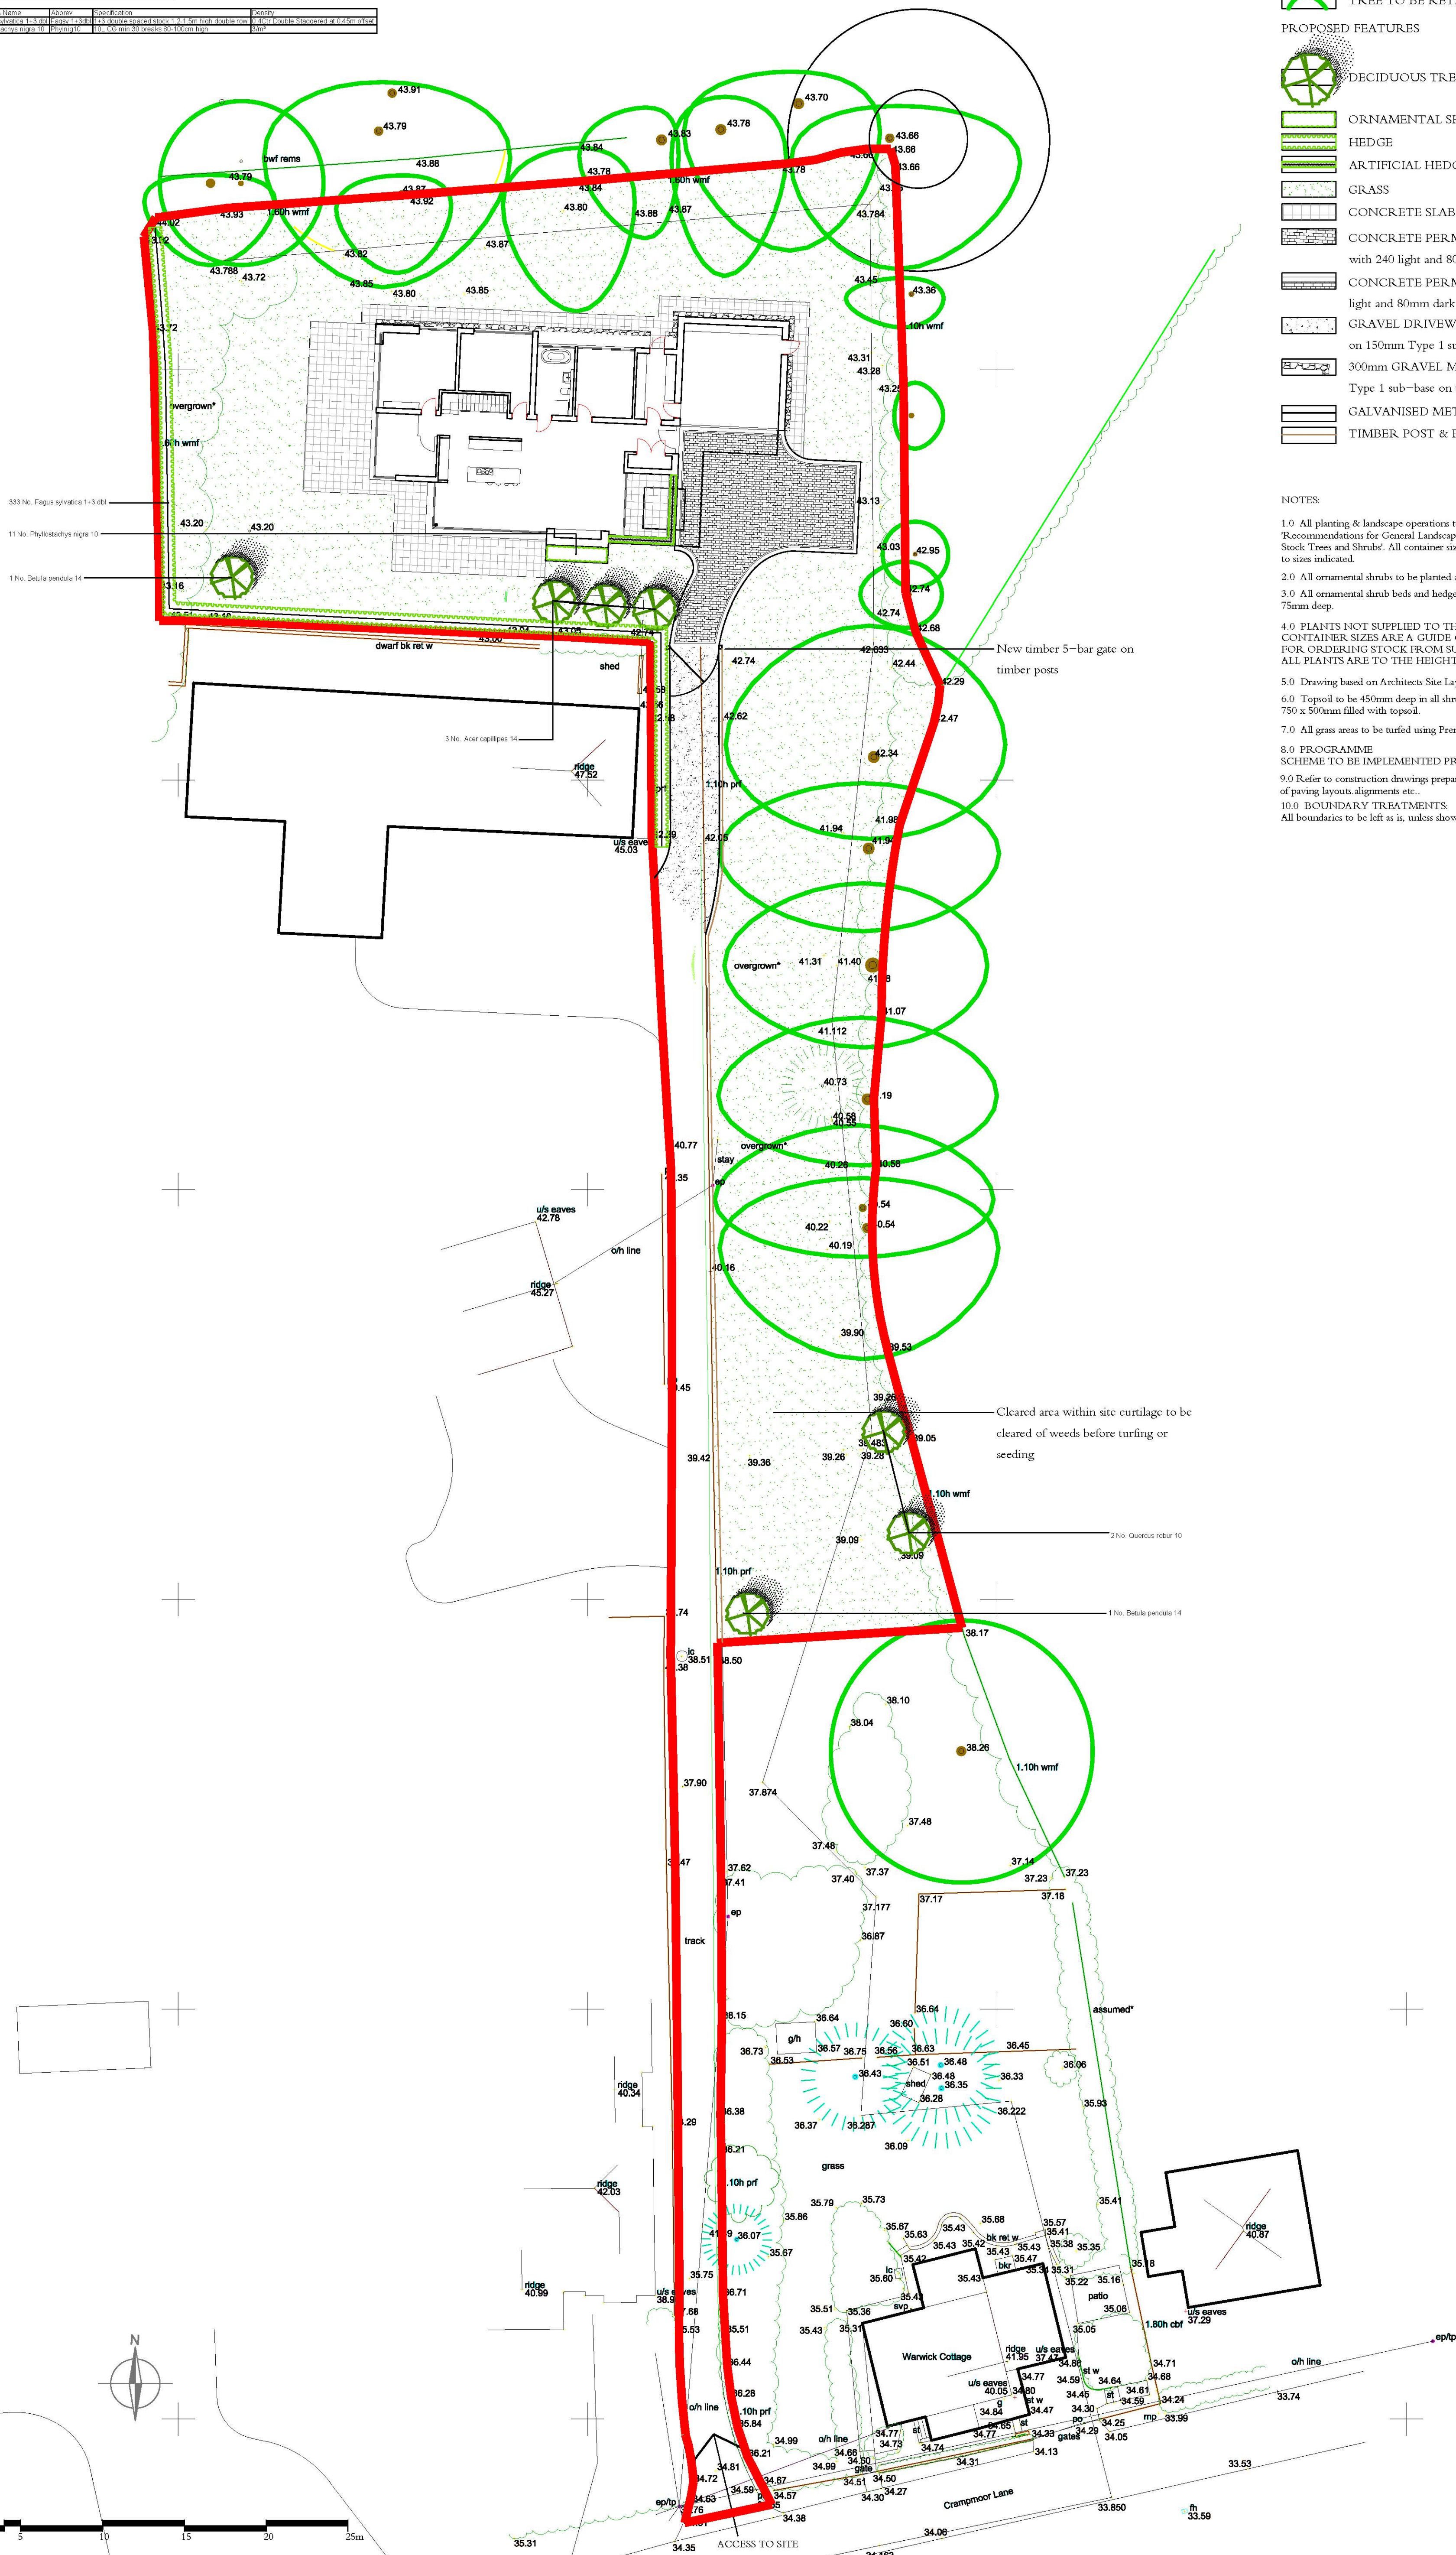

A Rev	7 Nov 16 Date	JP By	Plant species added Notes
<p>© This drawing is the copyright of Partridge Associates. All dimensions to be checked not scale. No liability is accepted for any expense, loss or damage of whatsoever nature and however arising from any variation made to this drawing or in the execution of the work to which it relates which has not been referred to them and their approval obtained.</p>			

Client
DEREK WARWICK DEVELOPMENTS

Project
LAND TO REAR OF WARWICK COTTAGE
CRAMP MOOR LANE, ROMSEY

Drawing Title
LANDSCAPE PROPOSALS

Drawing Status
Planning

Scale	Date	Drawn By
-------	------	----------

17/200 (a) A1 2 Nov 2016 JP

Drawing No.



PARTRIDGE ASSOCIATES

Landscape Consultancy
Unit 4 Solent Works North Close Lymington Hampshire SO41 9BU
Tel: 01590 674699 E-mail: info@partridgeassociates.org.uk