


**PREVIOUS RESERVED MATTERS APPROVAL
TVN.03232/4**

TEST VALLEY BOROUGH COUNCIL PLANNING SERVICE	
Applic No.	TVN03232/4
Rec'd	03 OCT 2003
Decision	

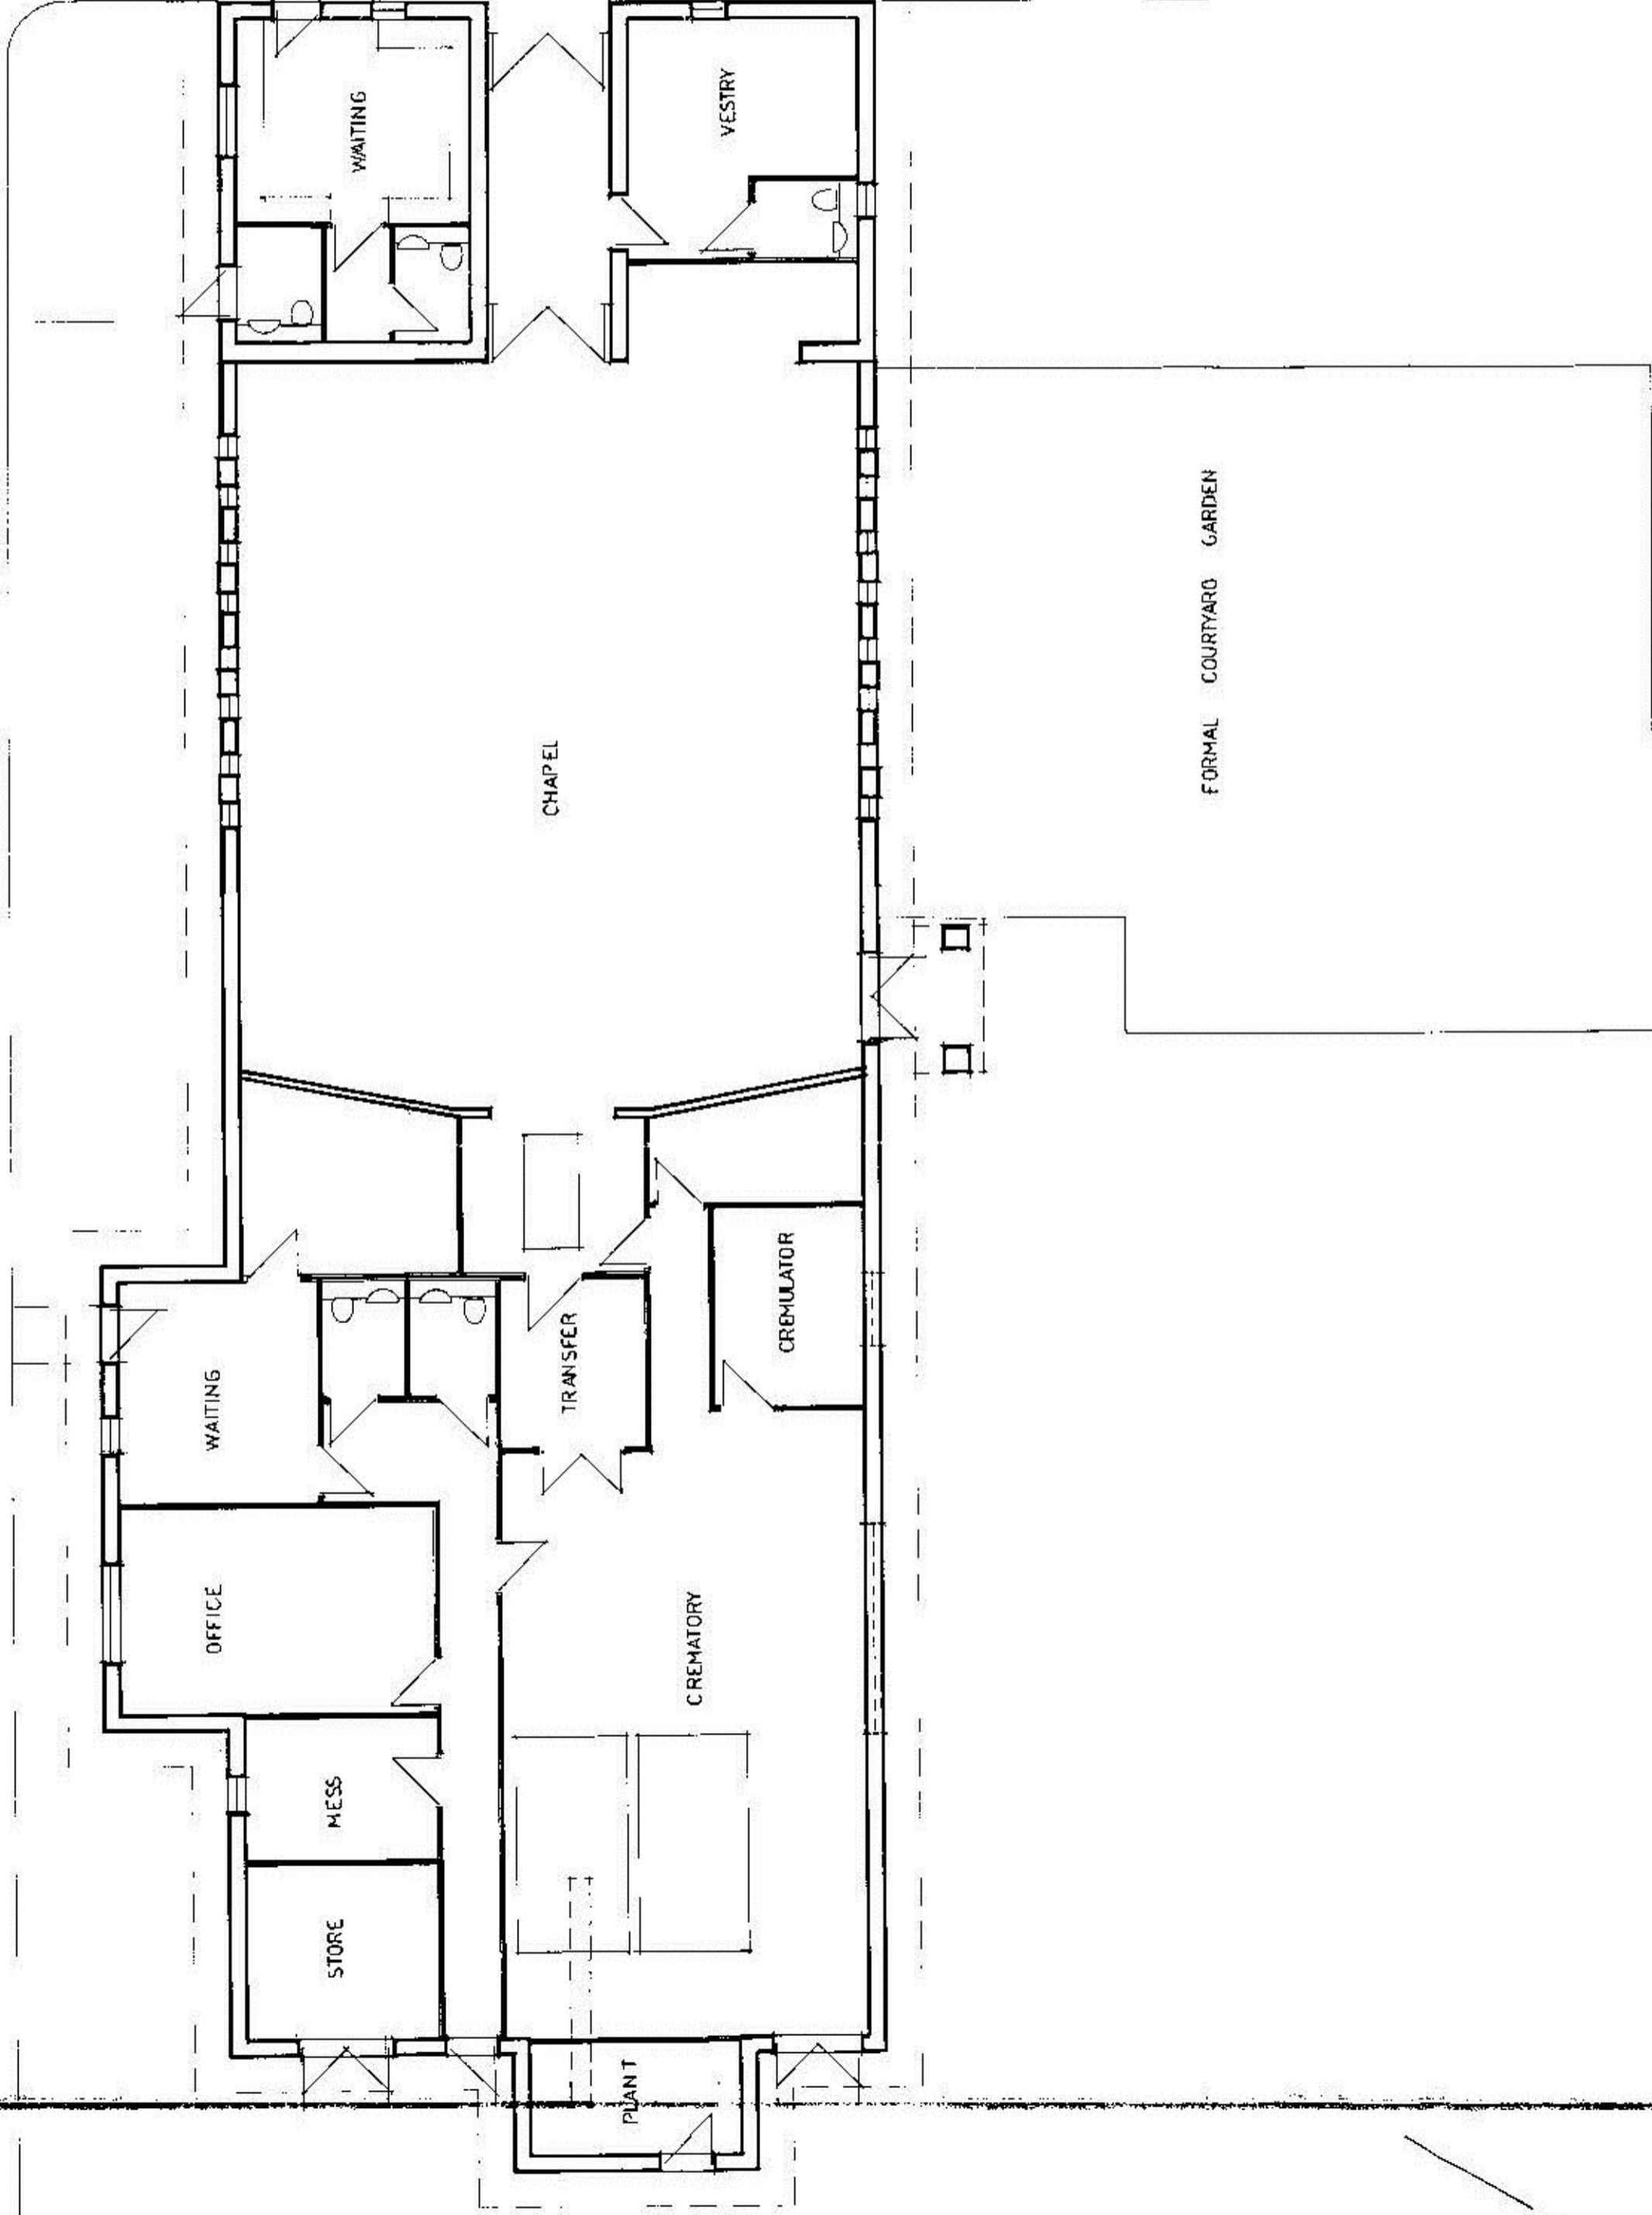

ADP CHARTERED ARCHITECTS
 54 BRIDLE ROAD,
 SOUTHAMPTON,
 SOUTHAMPTON, 194
 HANTS SO17 1BA
 TEL: 01489 524503

Proposed Crematorium
 Charlton Nursery
 Charlton
 Andover
 Langdown Commercial

Scale: 1:100
 Date: 05/03
 M.J.H.

DATE	03	A
SCALE	05/03	M.J.H.