
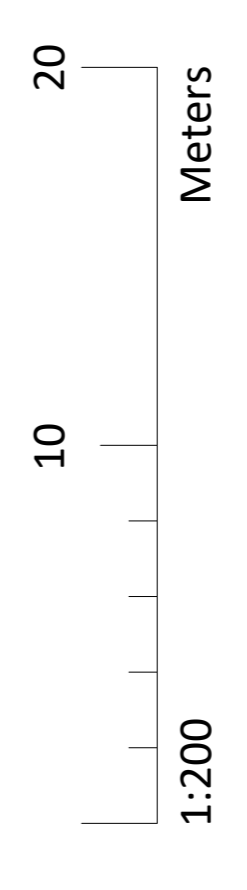



Creation Date	Feb 2019		
Revisions			
Rev	Date	Description	By

- NOTES:
1. This drawing remains the copyright of BCM
 2. All dimensions and levels are to be checked on site prior to works commencing.
 3. Any discrepancies found are to be reported to the Project Manager immediately.
 4. Any discrepancies found are to be reported to the Project Manager immediately.
 5. This drawing is to be read in conjunction with sub-consultants and specialists drawings.
 6. All drawings must be in A1 format.
 7. If BCM logo is not in colour this is not an original drawing

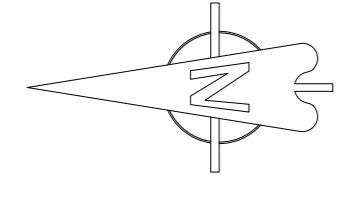

PRODUCTION	
Client	Mr and Mrs Ardani
Project Name	Barn at Redburn Farm
Drawing Title	Tracking plan
Drawn By	JF
Scale	1:200
Drawing No.	6932.028
Sheet Size	A1
Revision	

BCM
 The Old Dairy
 Winchester Hill
 Sutton Scotney
 Near Winchester
 Hampshire
 SO21 3NZ
 t 01962 763 900
 www.bcm.co.uk

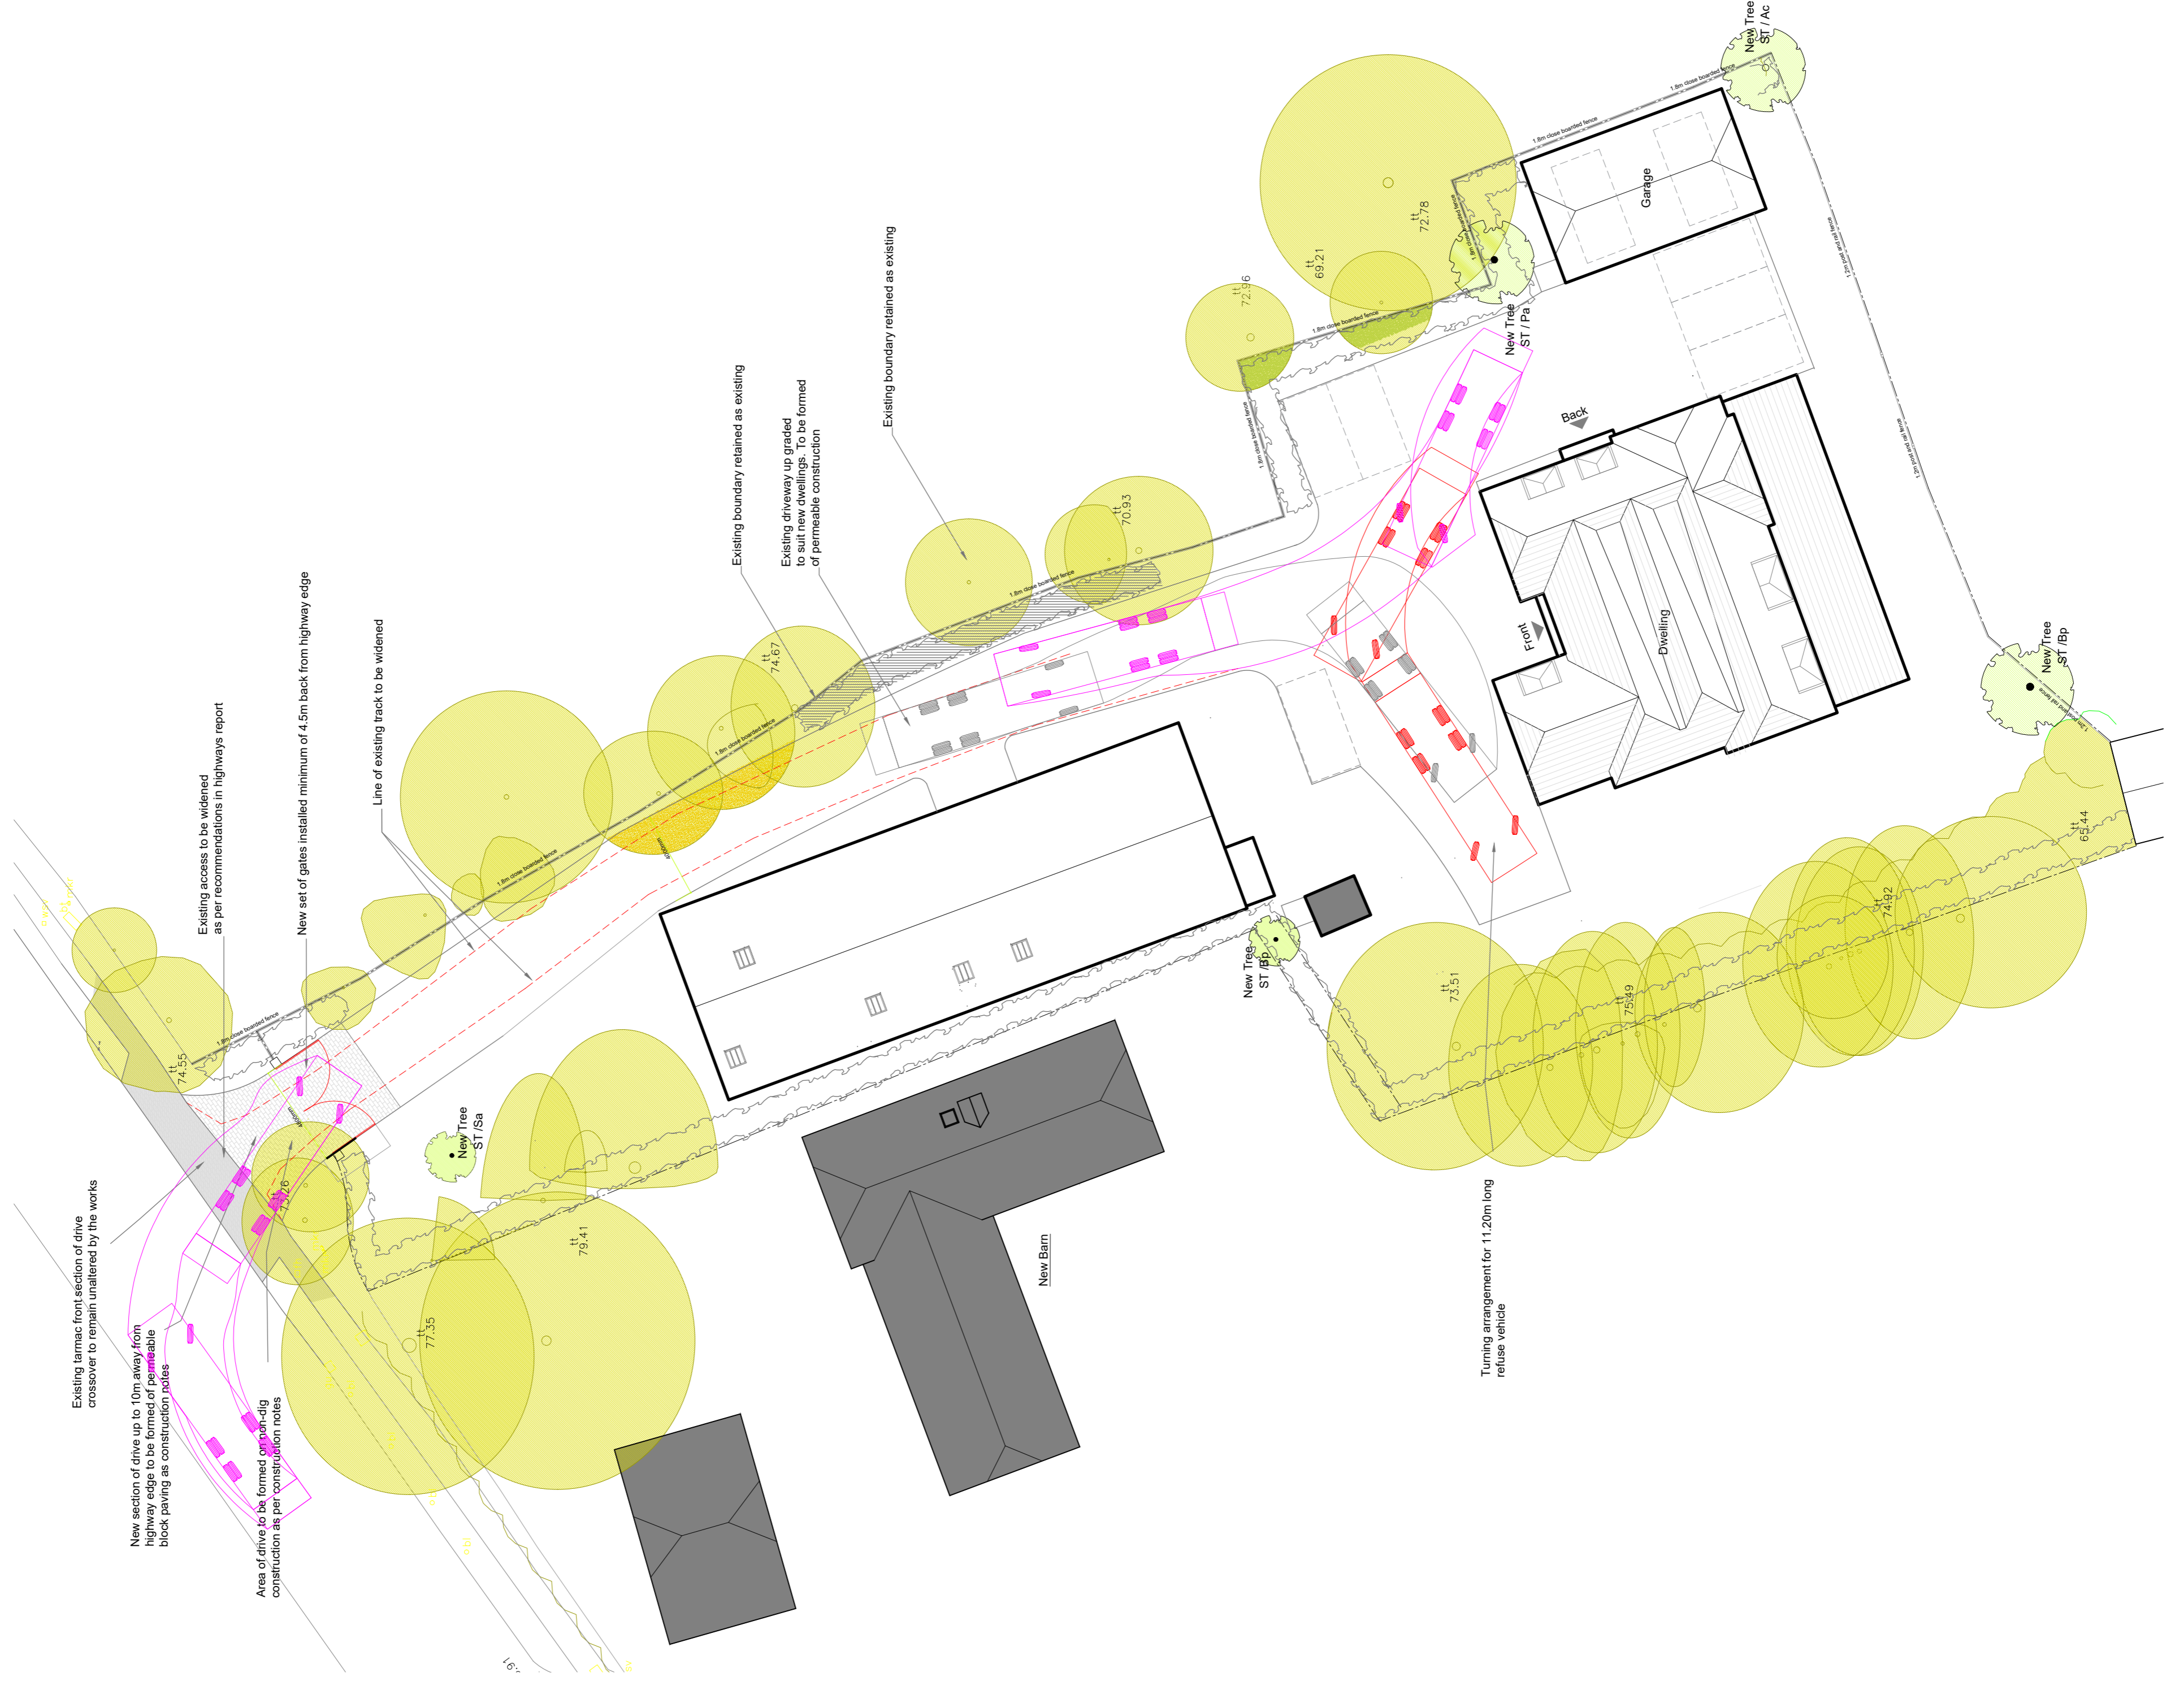

Site / tracking plan at 1:200