


0 10 20 M

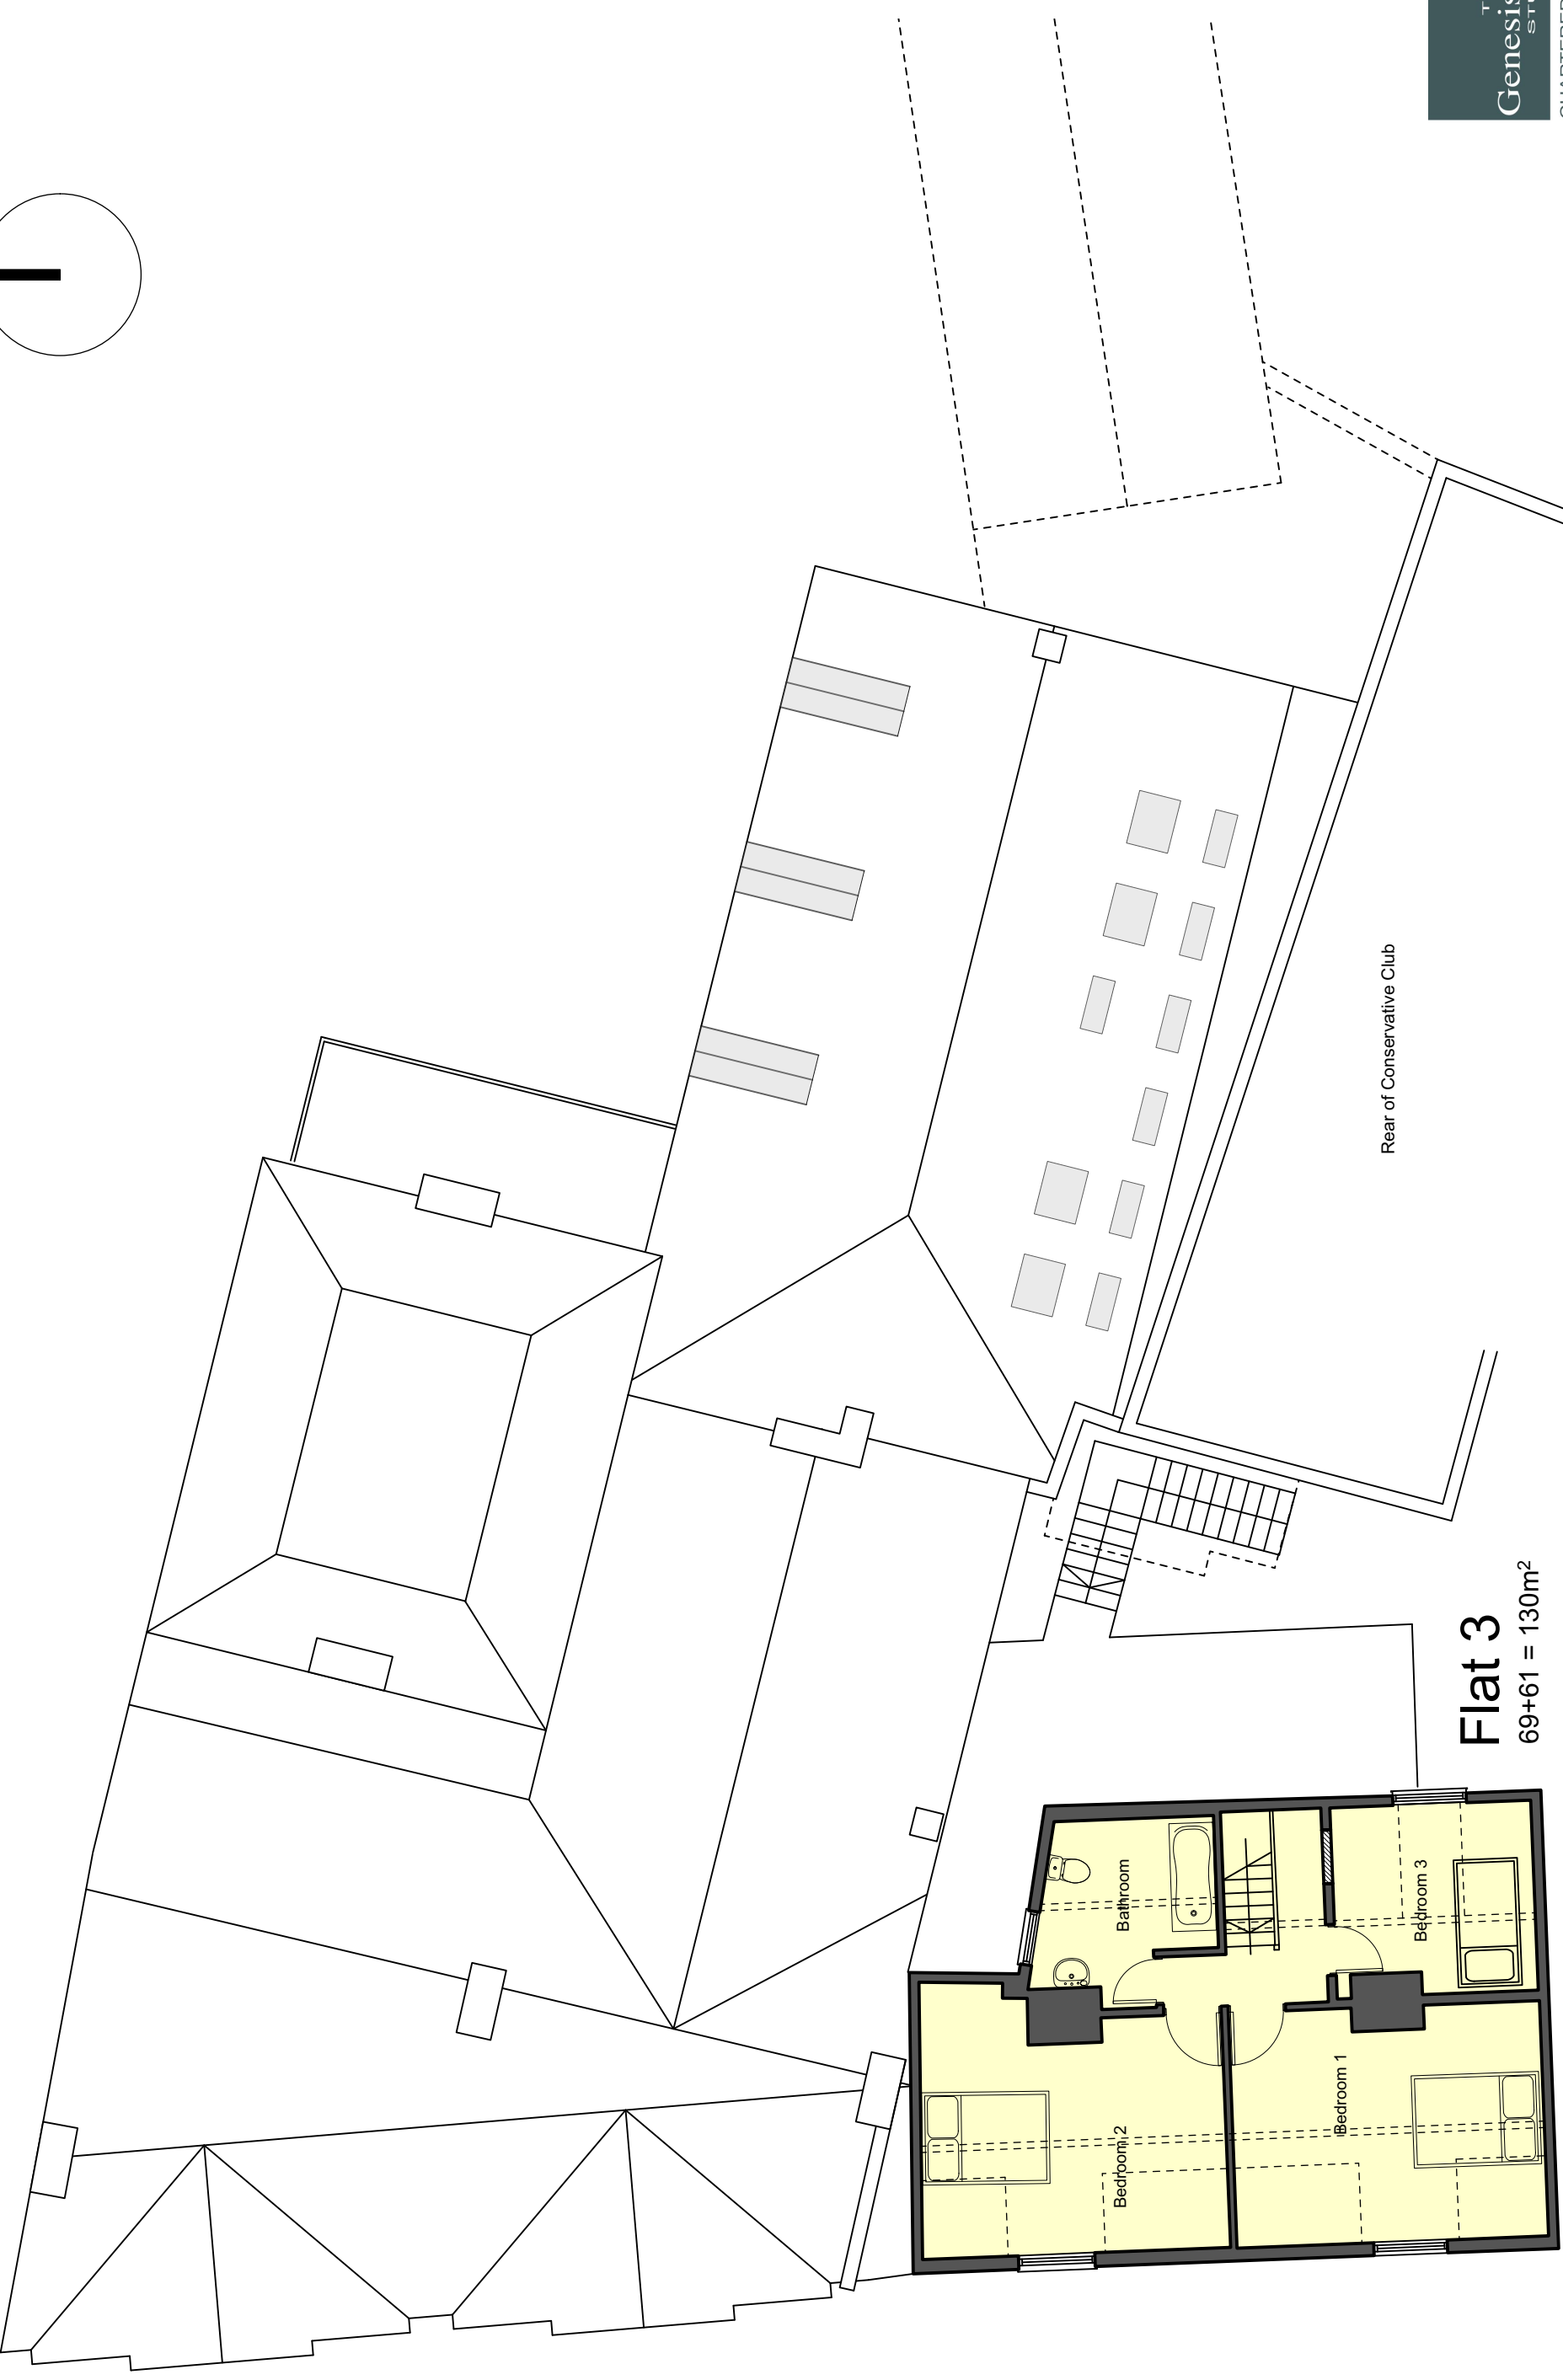

Flat 3
69+61 = 130m²

Rear of Conservative Club

Proposed SF Plan