





0 10 20 M

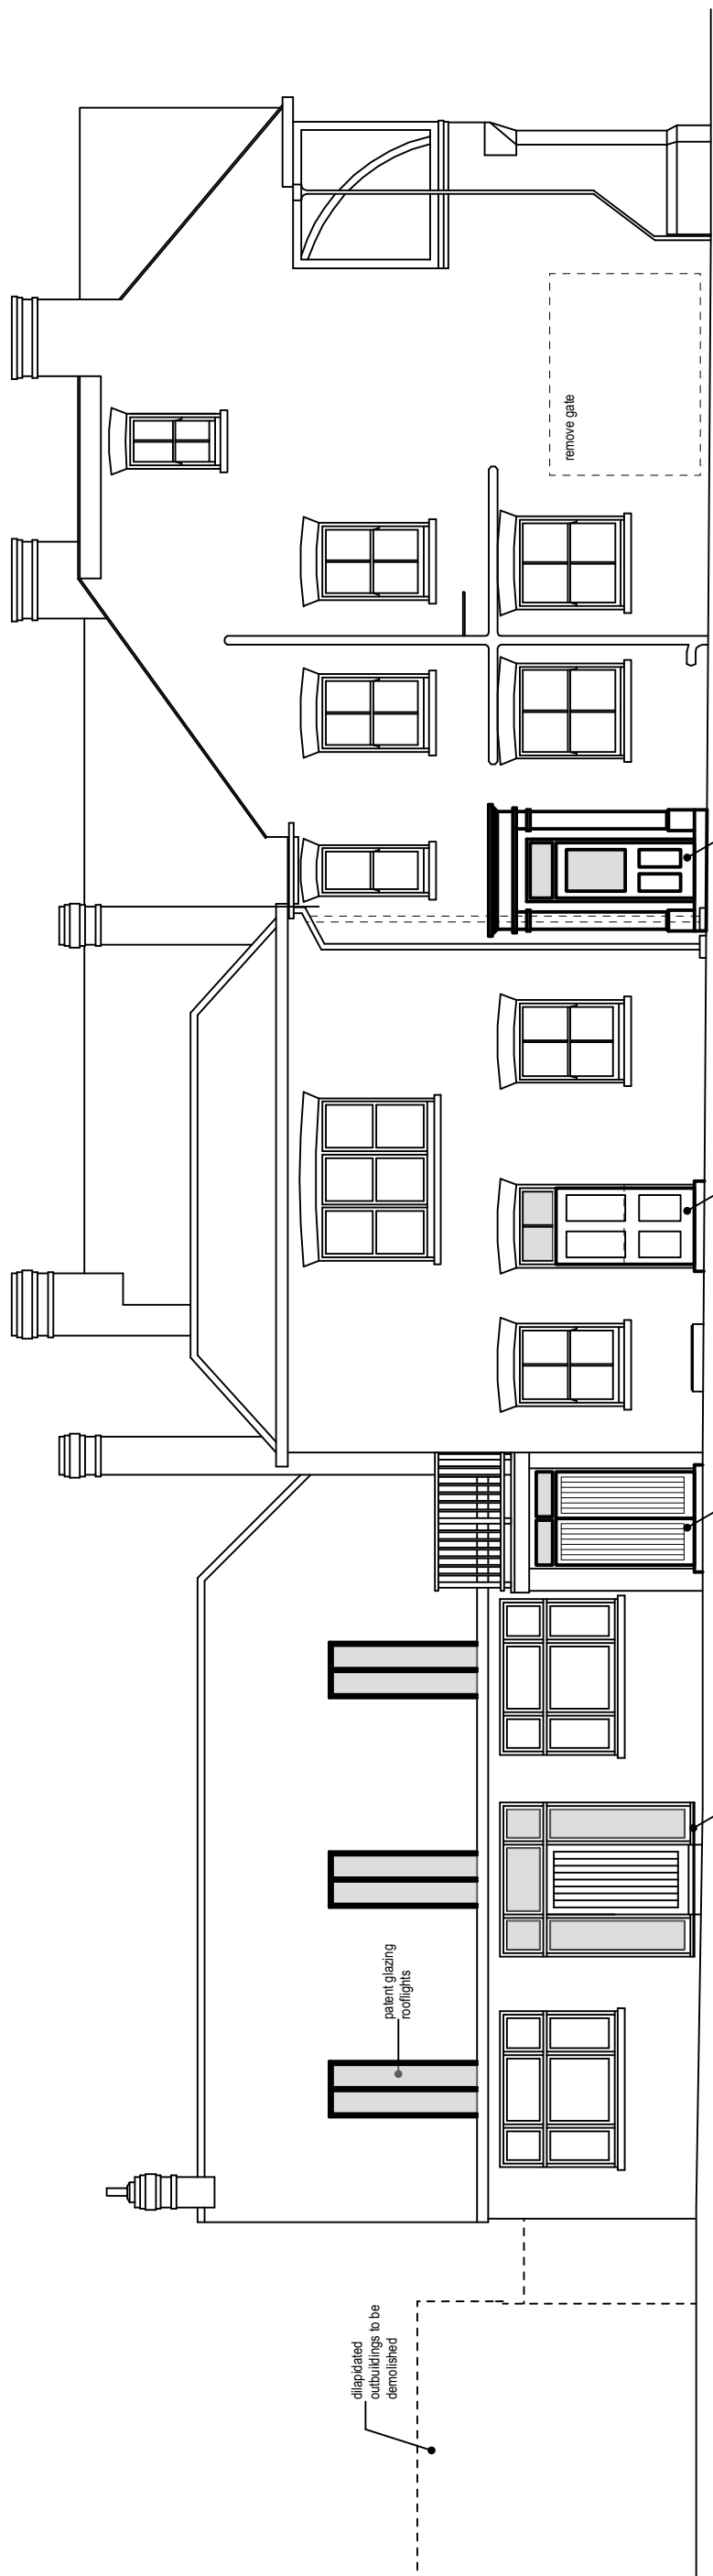

Proposed North Elevation

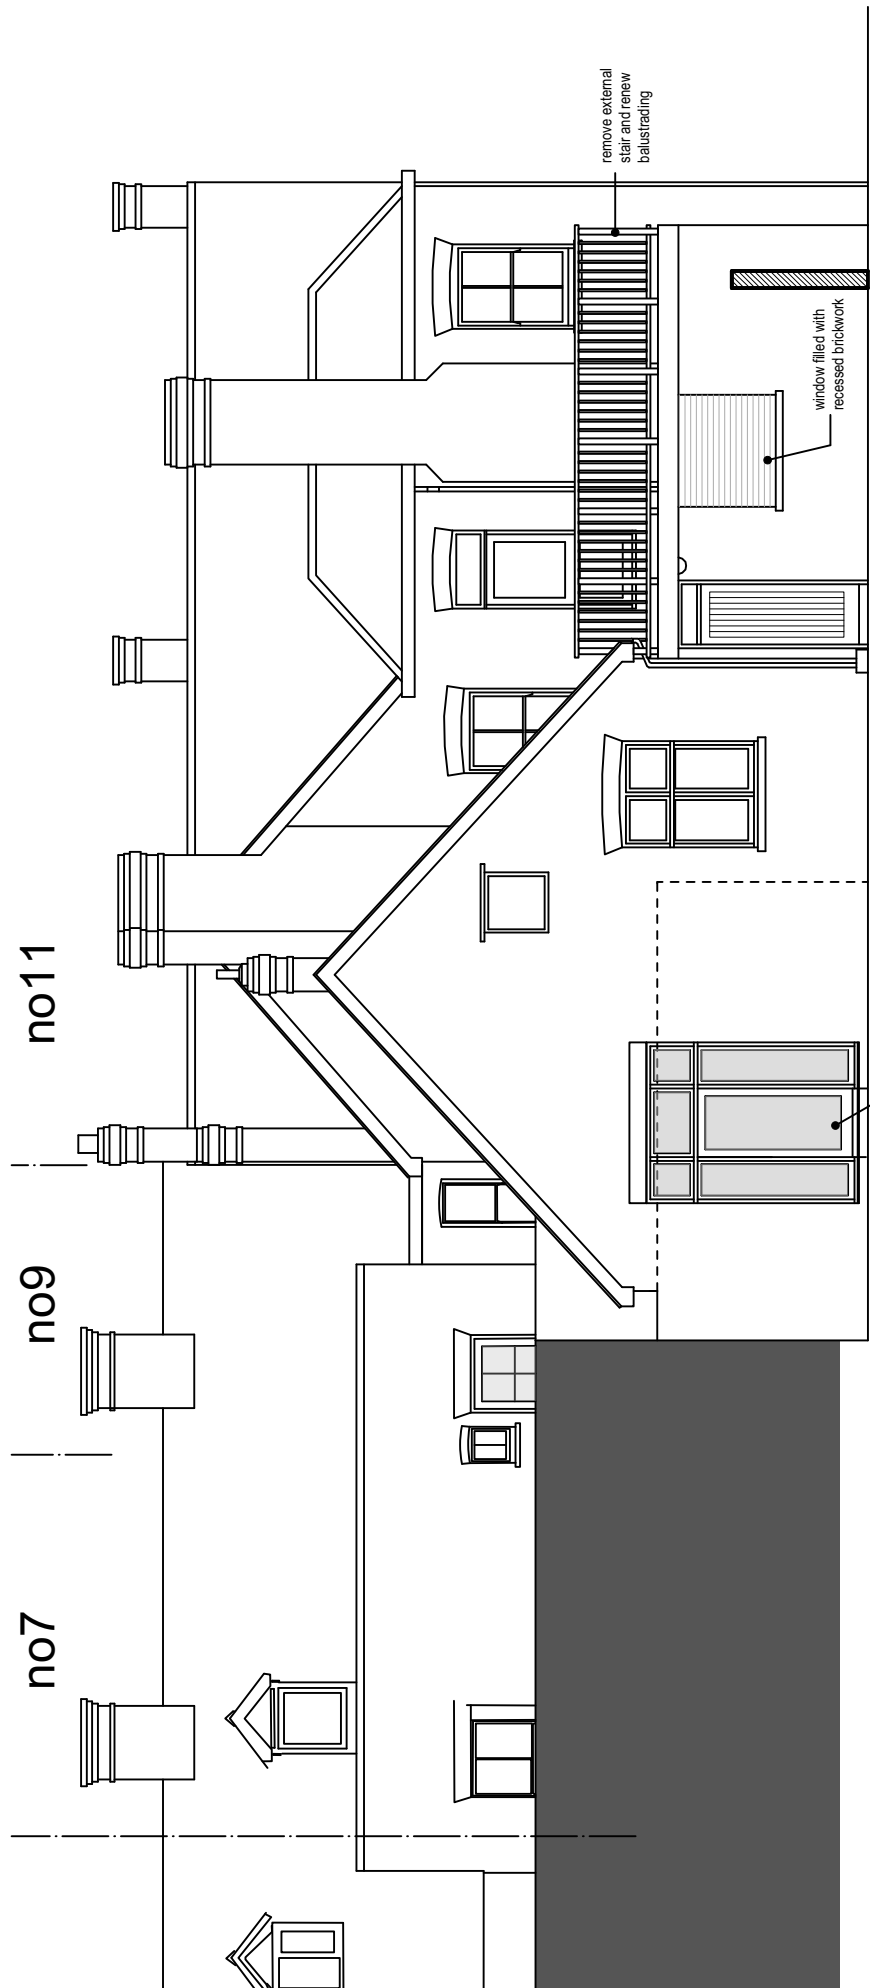

Proposed East Elevation