




Notes


All cladding and rainwater drainage is shown indicatively only and subject to detailed design by cladding subcontractor.

All structural steelwork is shown indicatively only and is subject to engineers / steelwork contractor's detailed design.

All wall and roof penetrations are shown indicatively only and are subject to full design by contractor.

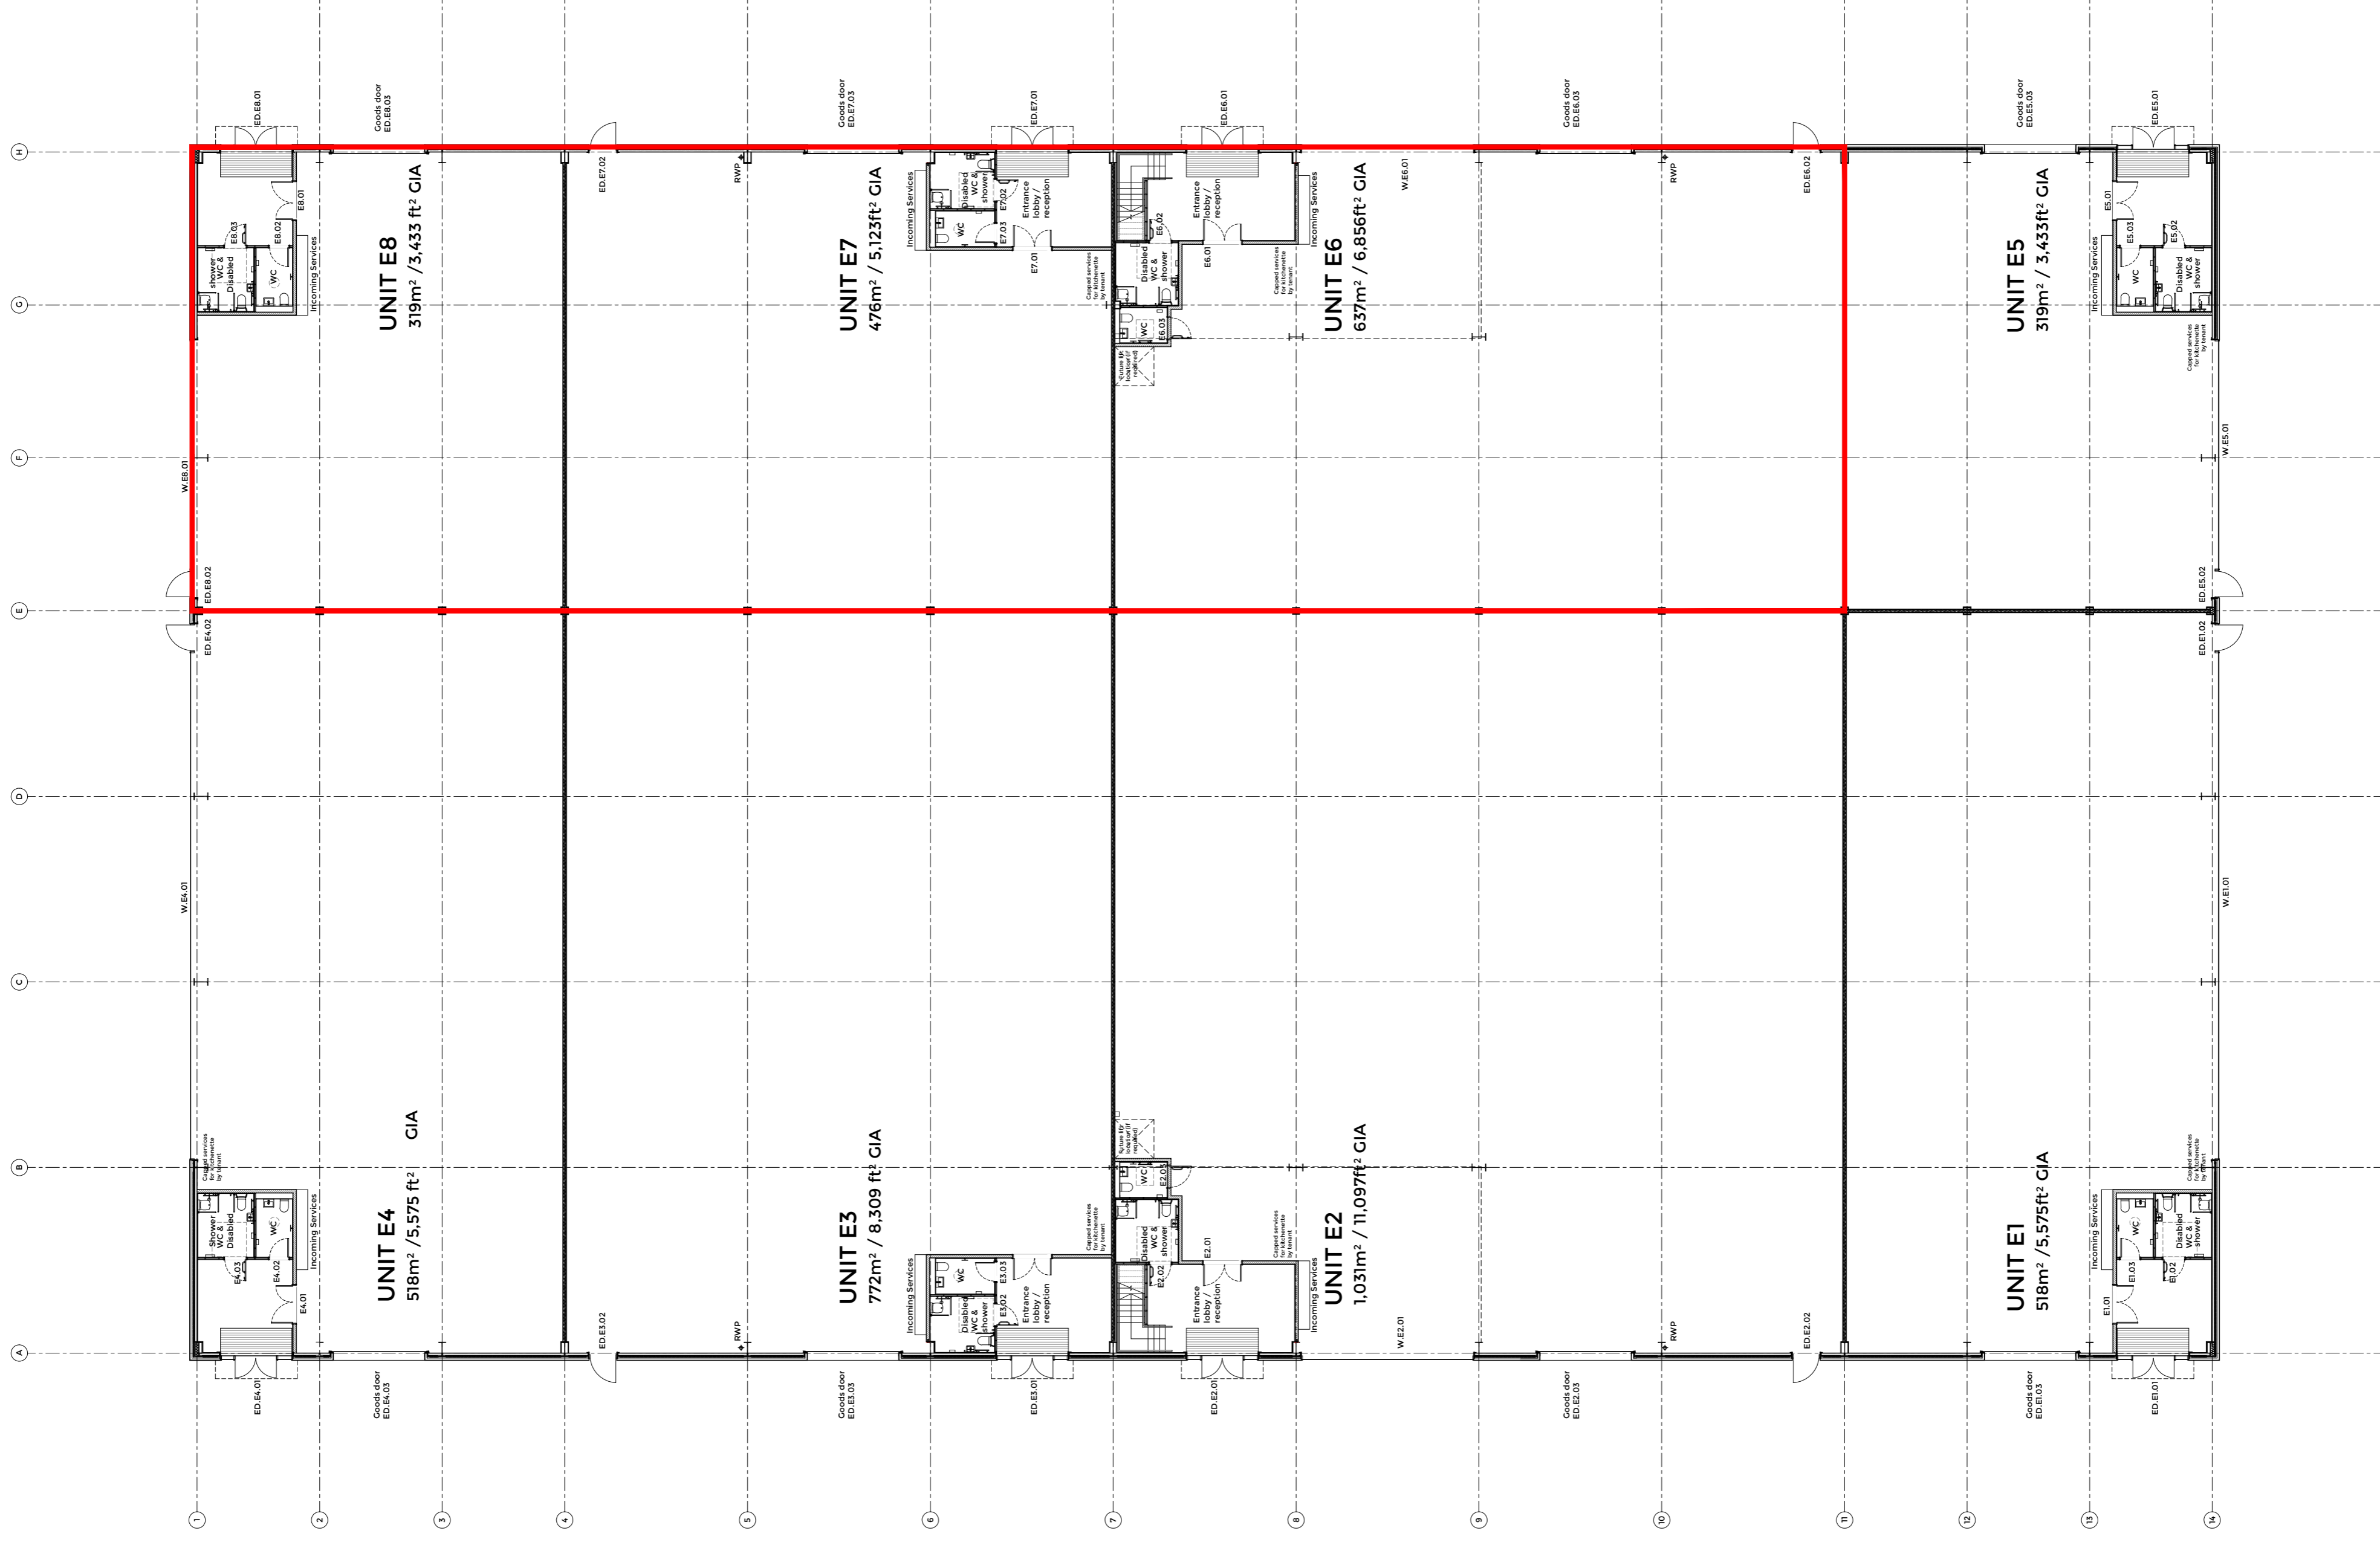

PLANNING

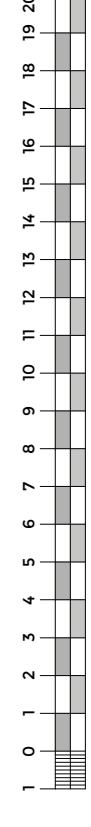

Canute Chambers  
Canute Road  
Southampton  
Hants. SO14 3AB

**BOYLE + SUMMERS**  
ARCHITECTURE AND MASTERPLANNING

Client: ADANAC BUSINESS PARK LTD  
Project: Adanac Park - Phase 1 Change of use  
Title: UNITS E6/E7/E8 - Ground Floor Plan

Project: ABP - BSL - BE - CF - DR - A - 3003 - PL - -  
B+S Ref: 18079  
Date: Jun 2020  
Scale @ A1: 1:200  
Type: Type  
Revision: Revision

Operator: Volume: Level: Type: No: Date: Status: Revision

18079 Jun 2020 1:200 TB TB  
Tel: 023 8063 1432 www.boyleandsummers.co.uk

Other than for the purposes of planning, do not scale these drawings. Use written dimensions only. All dimensions to be checked on site prior to commencement of work.  
This drawing is © Boyle+Summers Ltd and may not be reproduced, copied or altered in any way without written authority.