


MARTINS, SO20

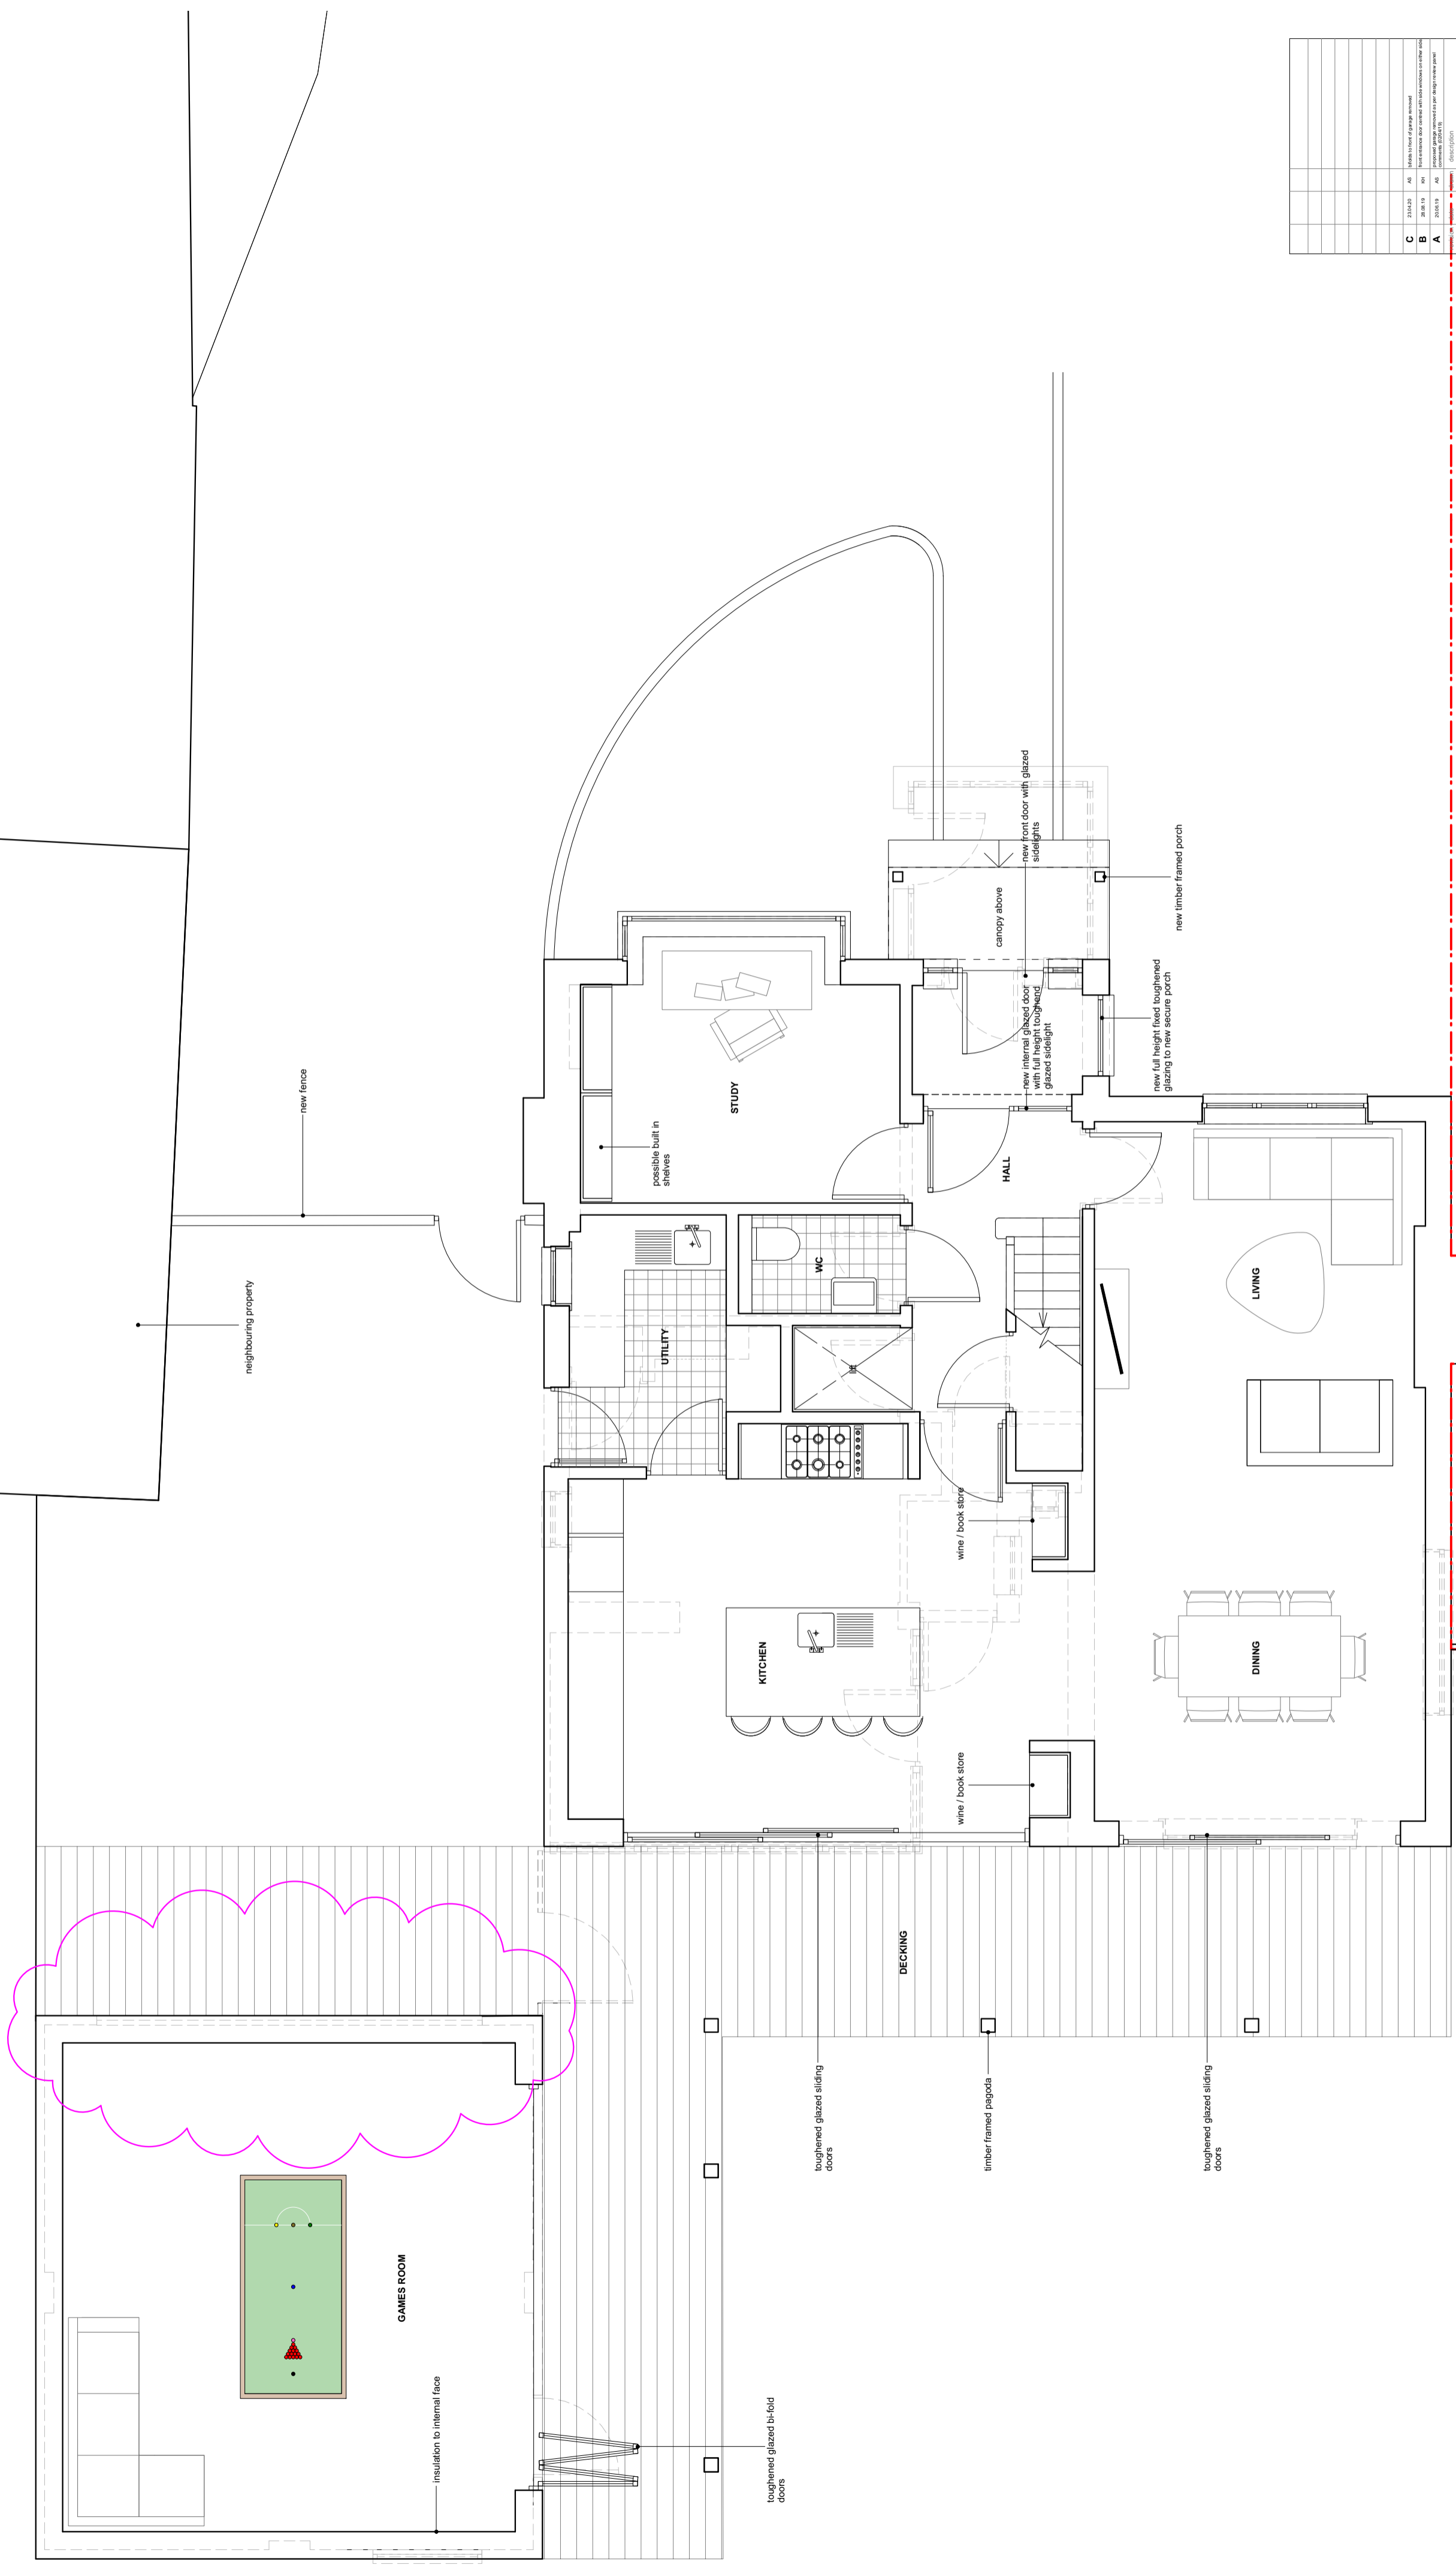

**N.B. DRAWINGS TO BE USED FOR PLANNING SUBMISSION ONLY
 N.B. THESE ARE NOT CONSTRUCTIONS DRAWINGS. ALL MEASUREMENTS TO
 BE CHECKED ON SITE
 MARTINS GROUND FLOOR AS PROPOSED 1:50 @ A2**


 MR TYLOR
 MARTINS, SO20
MARTINS GROUND FLOOR AS PROPOSED
 1518/12
 617/PL/001 C