

NOTES
 Drawings issued for specified purposes only. Do not make from this drawing for construction purposes. This drawing is the property of Huber & Associates Inc. and shall remain confidential. The drawing is Copyright of Fatkin Ltd 2020. All dimensions on this drawing are to be measured on site.

Cladding solution shown indicatively. Final cladding solution to be agreed with the client and LPA. Anticipated materials subject to final selection of structural loadings to be confirmed.

MSCP Capacity	
Level	Capacity
L04	210
L03	198
L02	198
L01	198
L00	148
Total	850



Rev	Description	Date
P5	Planning	29/10/20
P4	Planning	18/09/20
P3	Planning	18/09/20
P2	Preliminary	14/09/20
P1	Preliminary	08/09/20



Phase 1, Health and Innovation Campus at Bargain Farm, Adanac Drive, Nursing

Proposed MSCP Level 00 General Arrangement Plan

ISSUED:	29/10/20	P5
SCALE:	1:200 @ A1	PLANNING
PURPOSE:	PLANNING	
7009-FATKIN-00-00-PL-AX-30100		

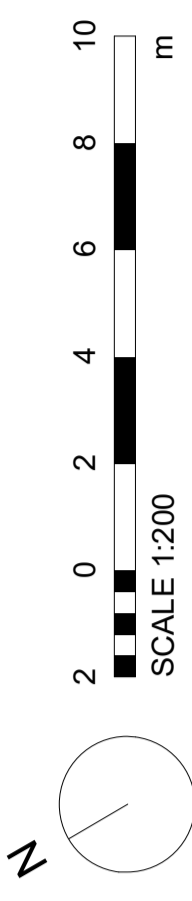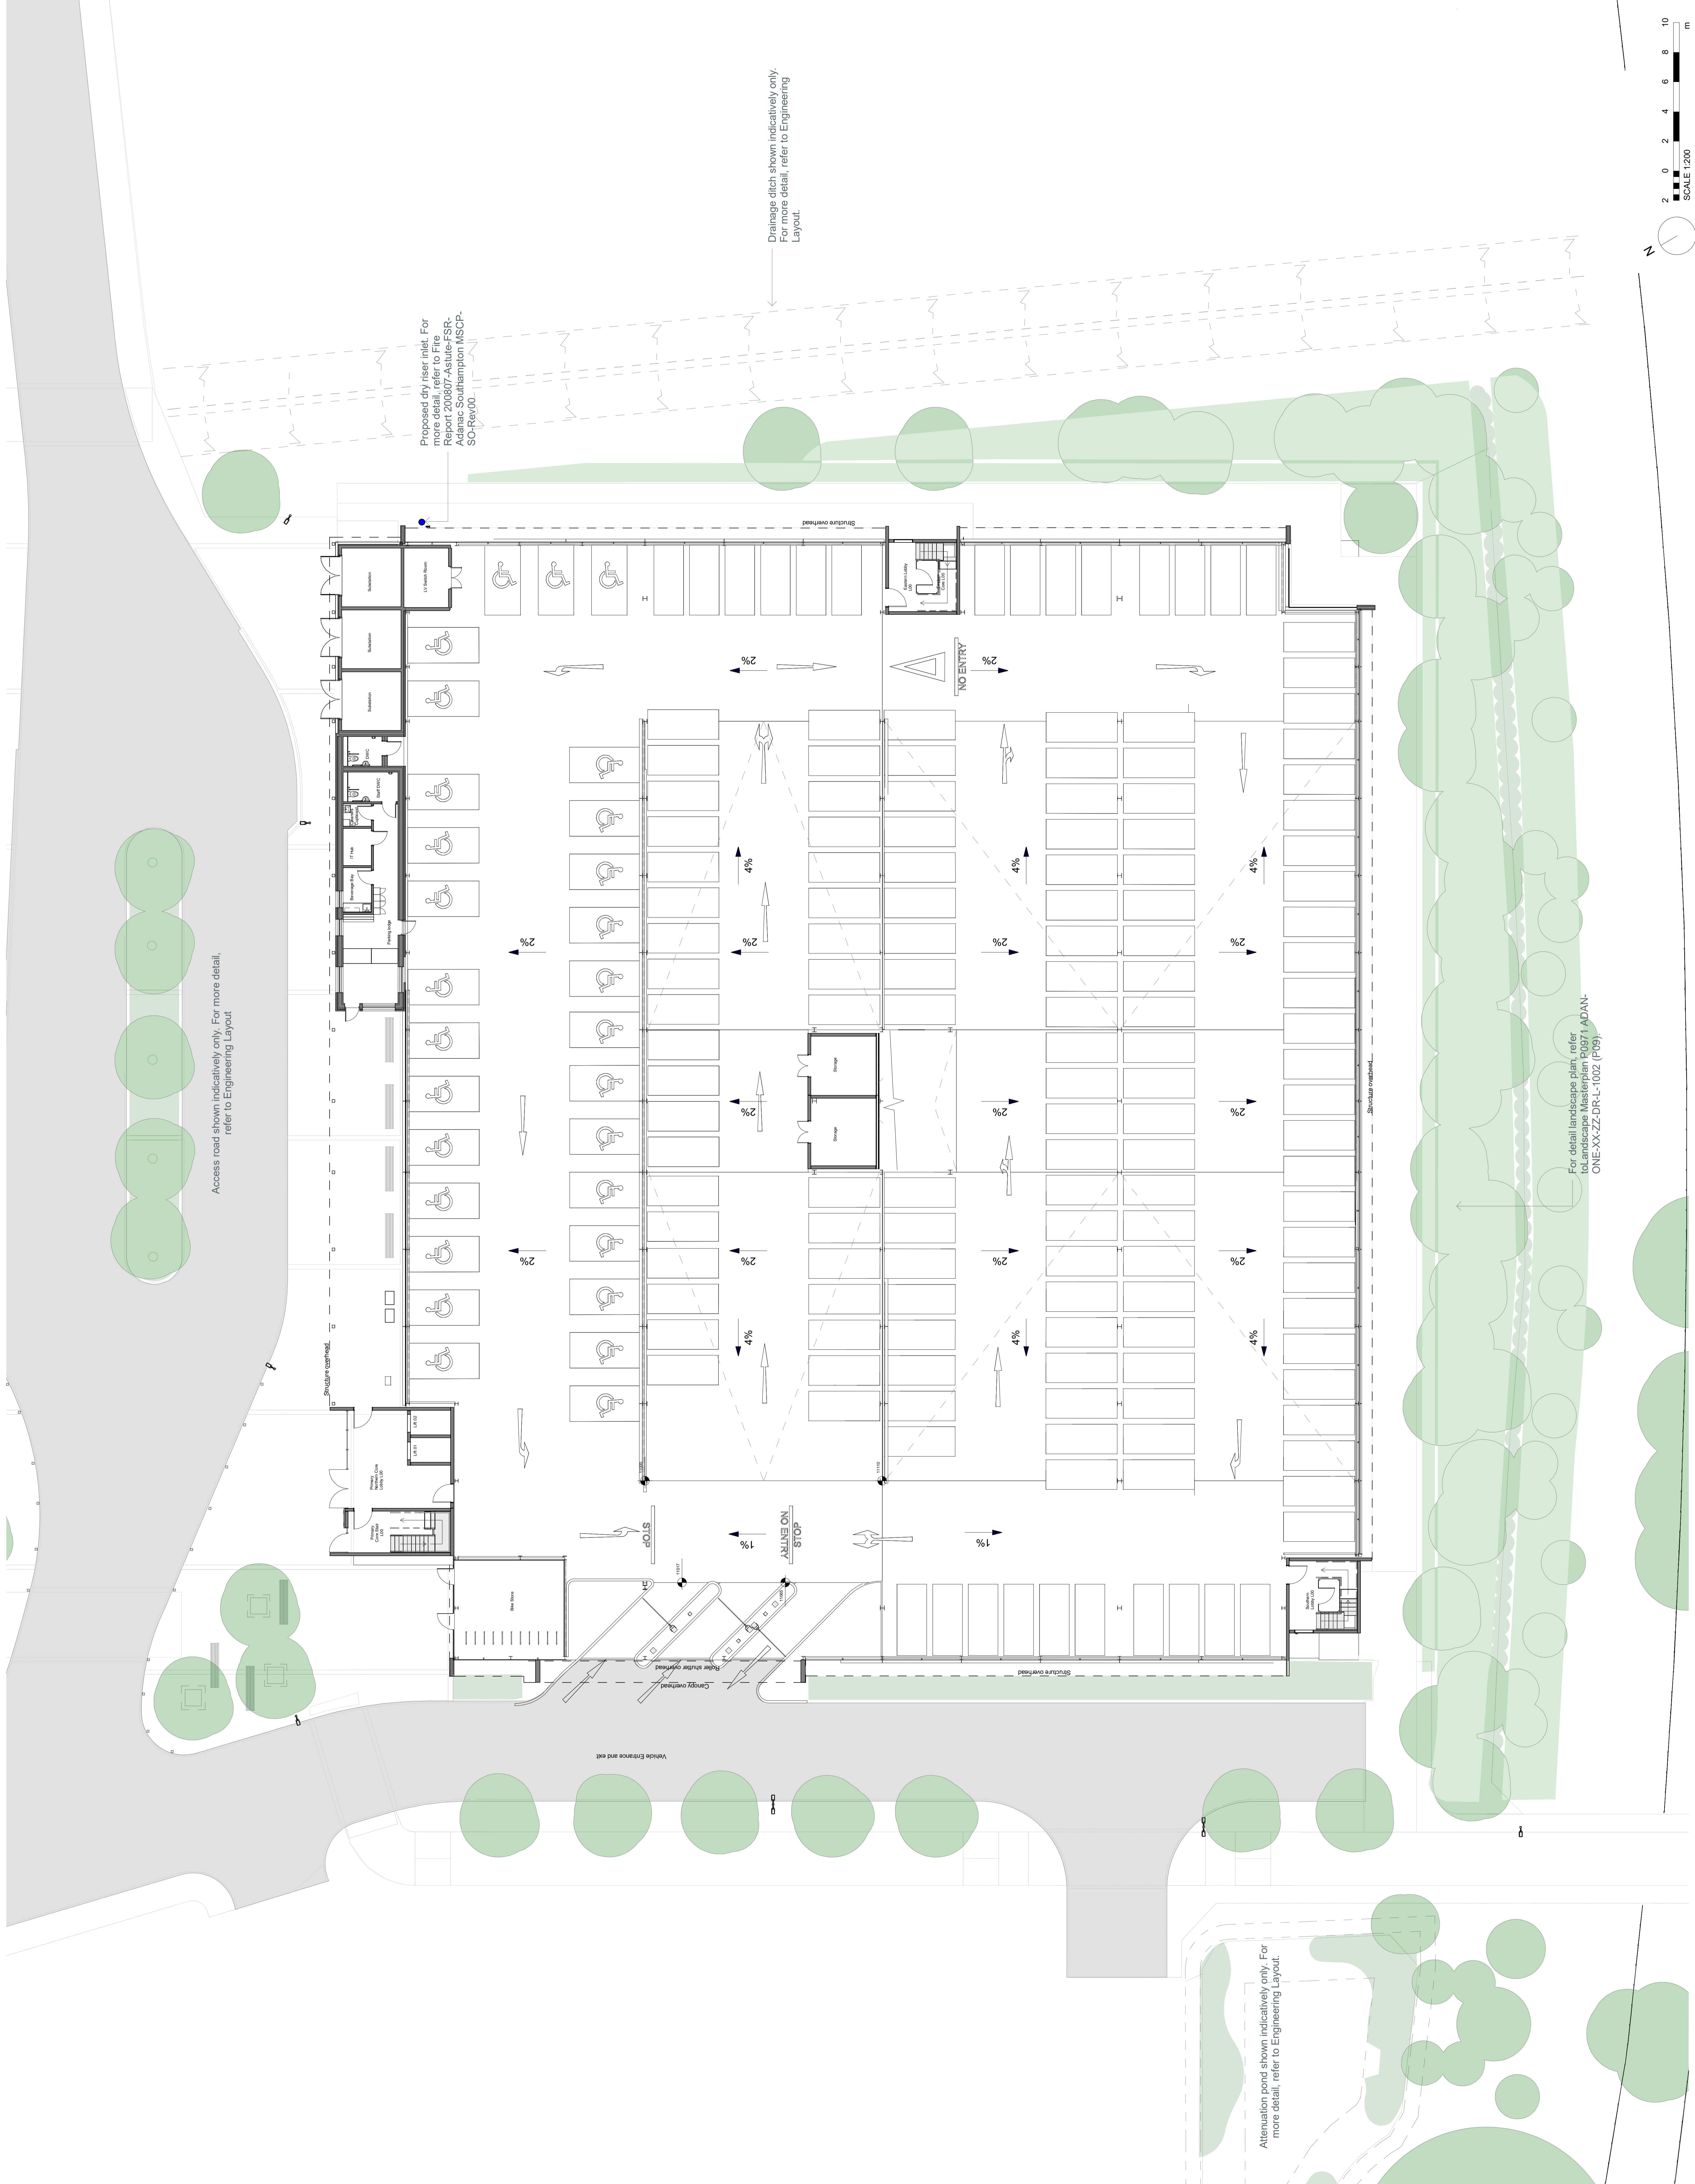

For detail landscape plan, refer to landscape Masterplan P0571 ADAN-ONE-XX-ZZ-DR-L-1002 (P059).