

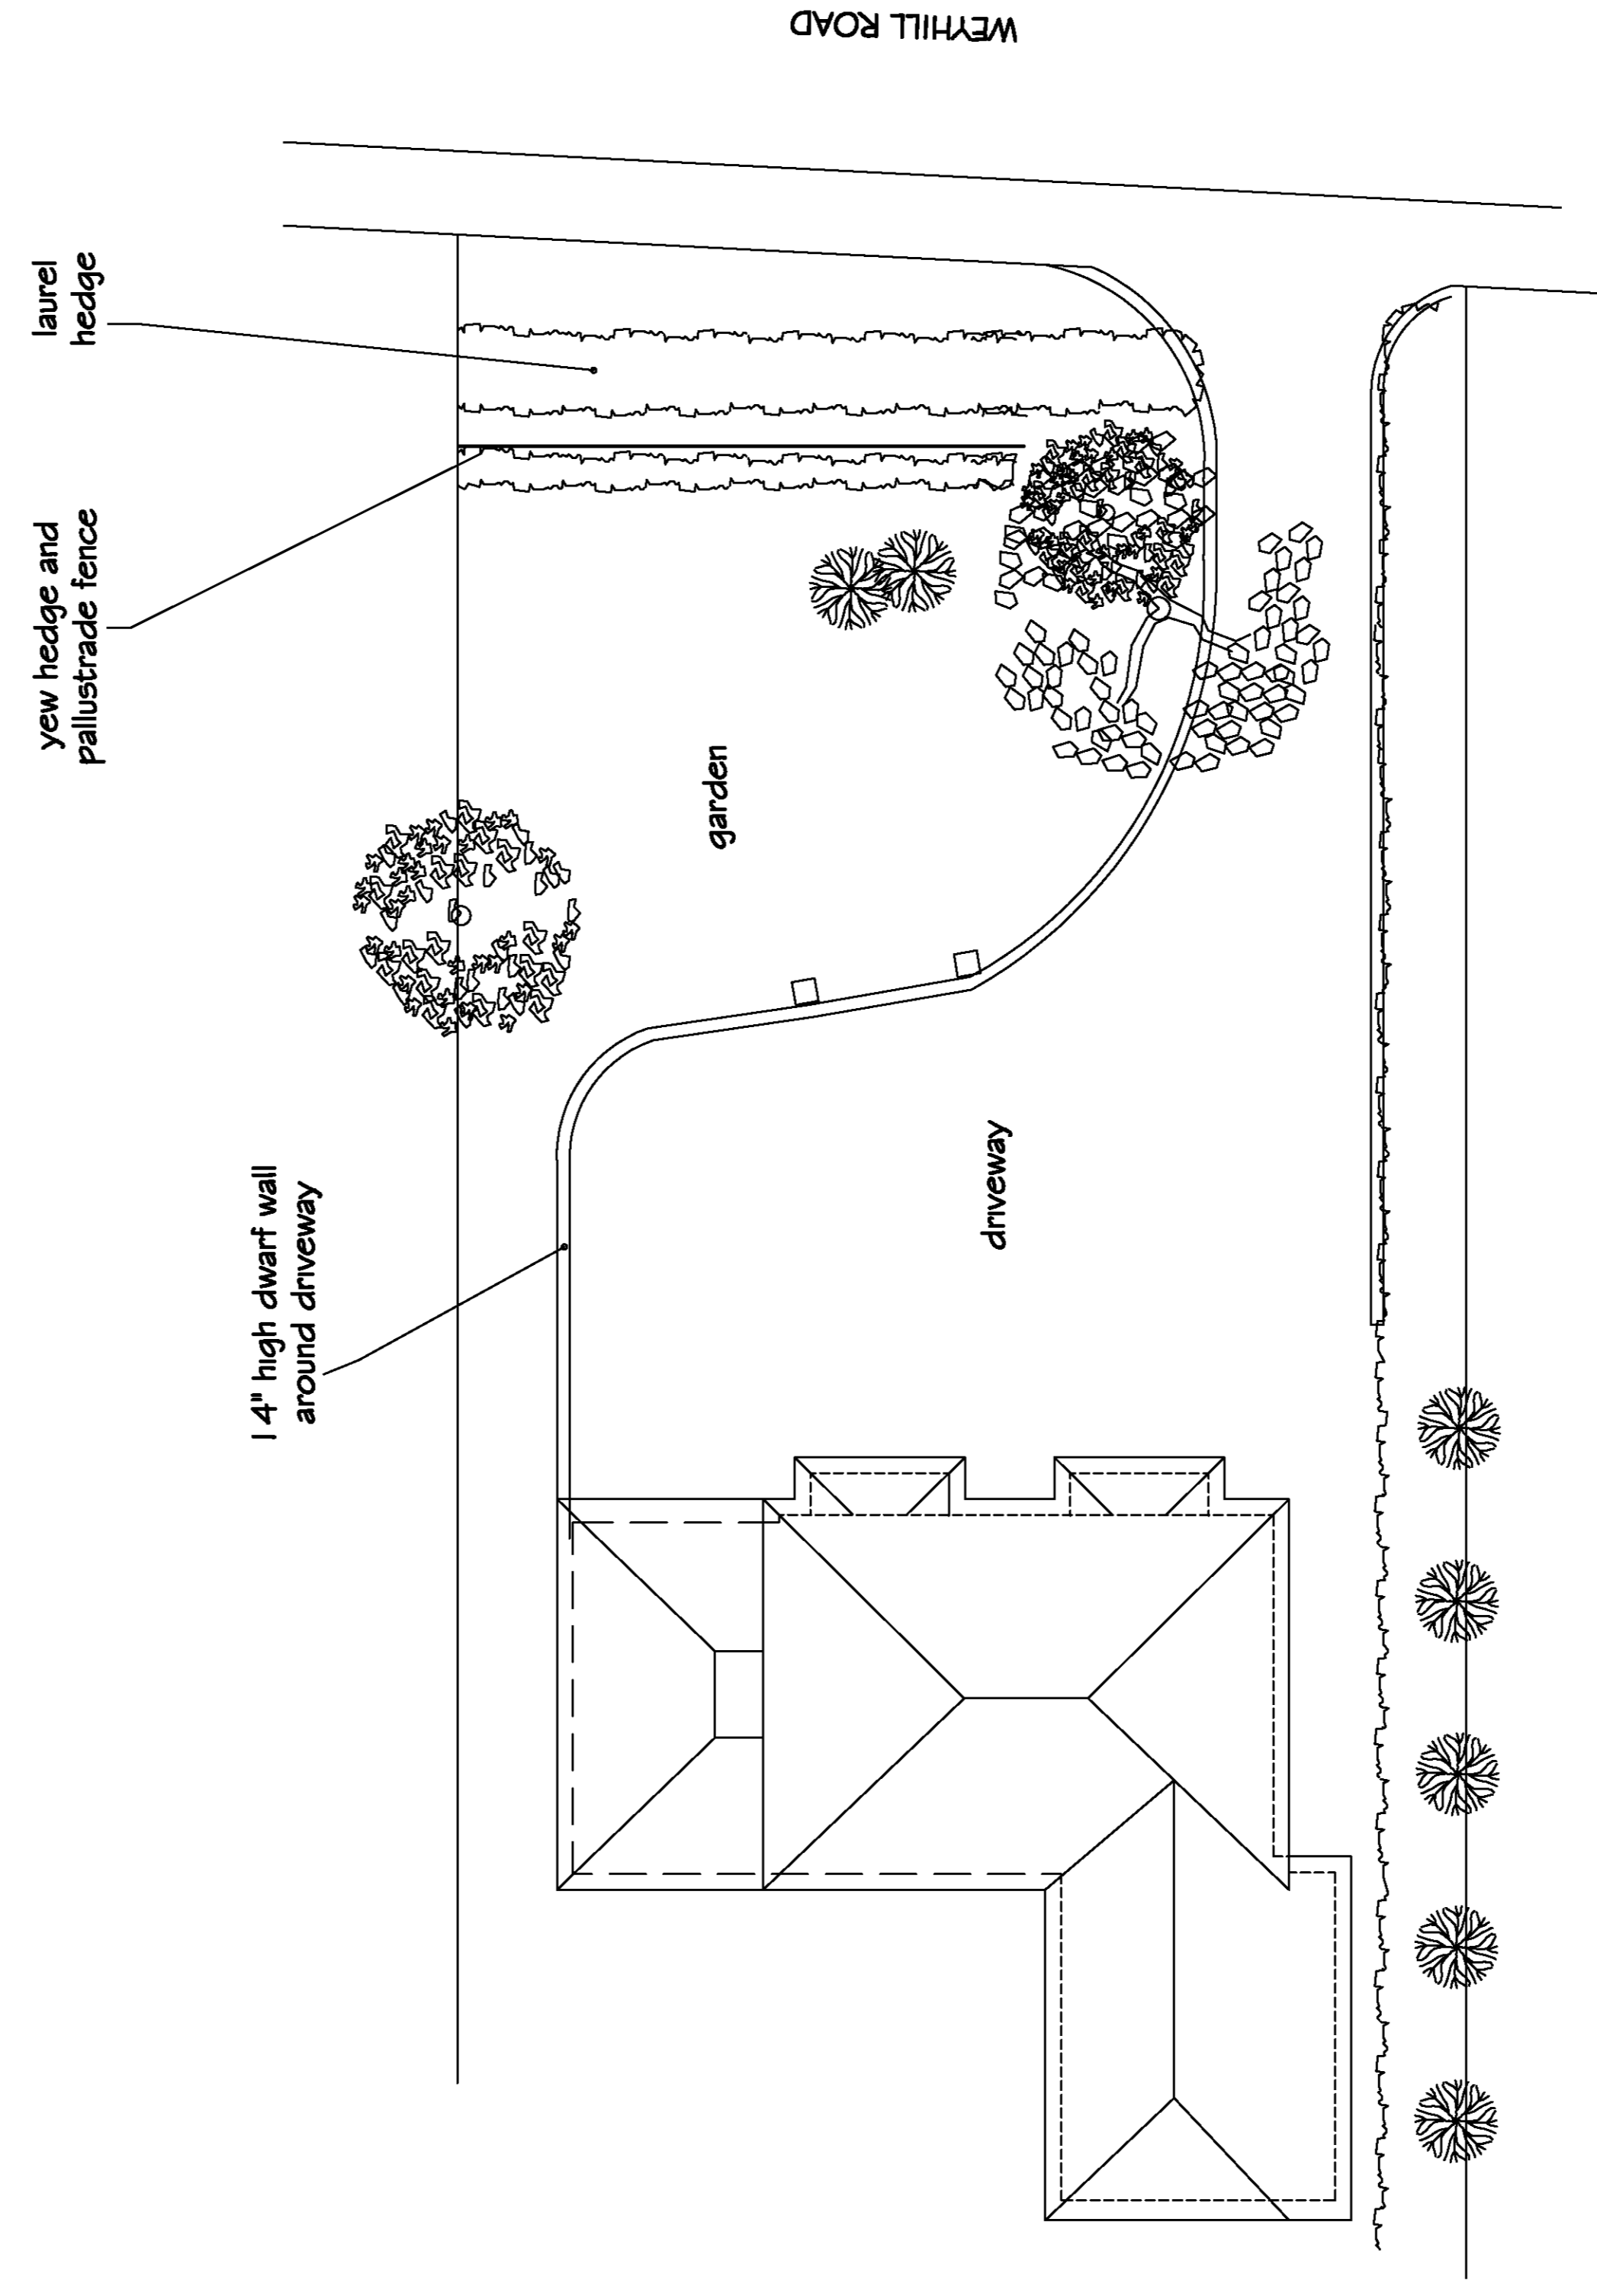


ANY ALTERATIONS TO THE BUILDING STRUCTURE ARE SUBJECT TO WRITTEN APPROVAL BY A QUALIFIED STRUCTURAL ENGINEER

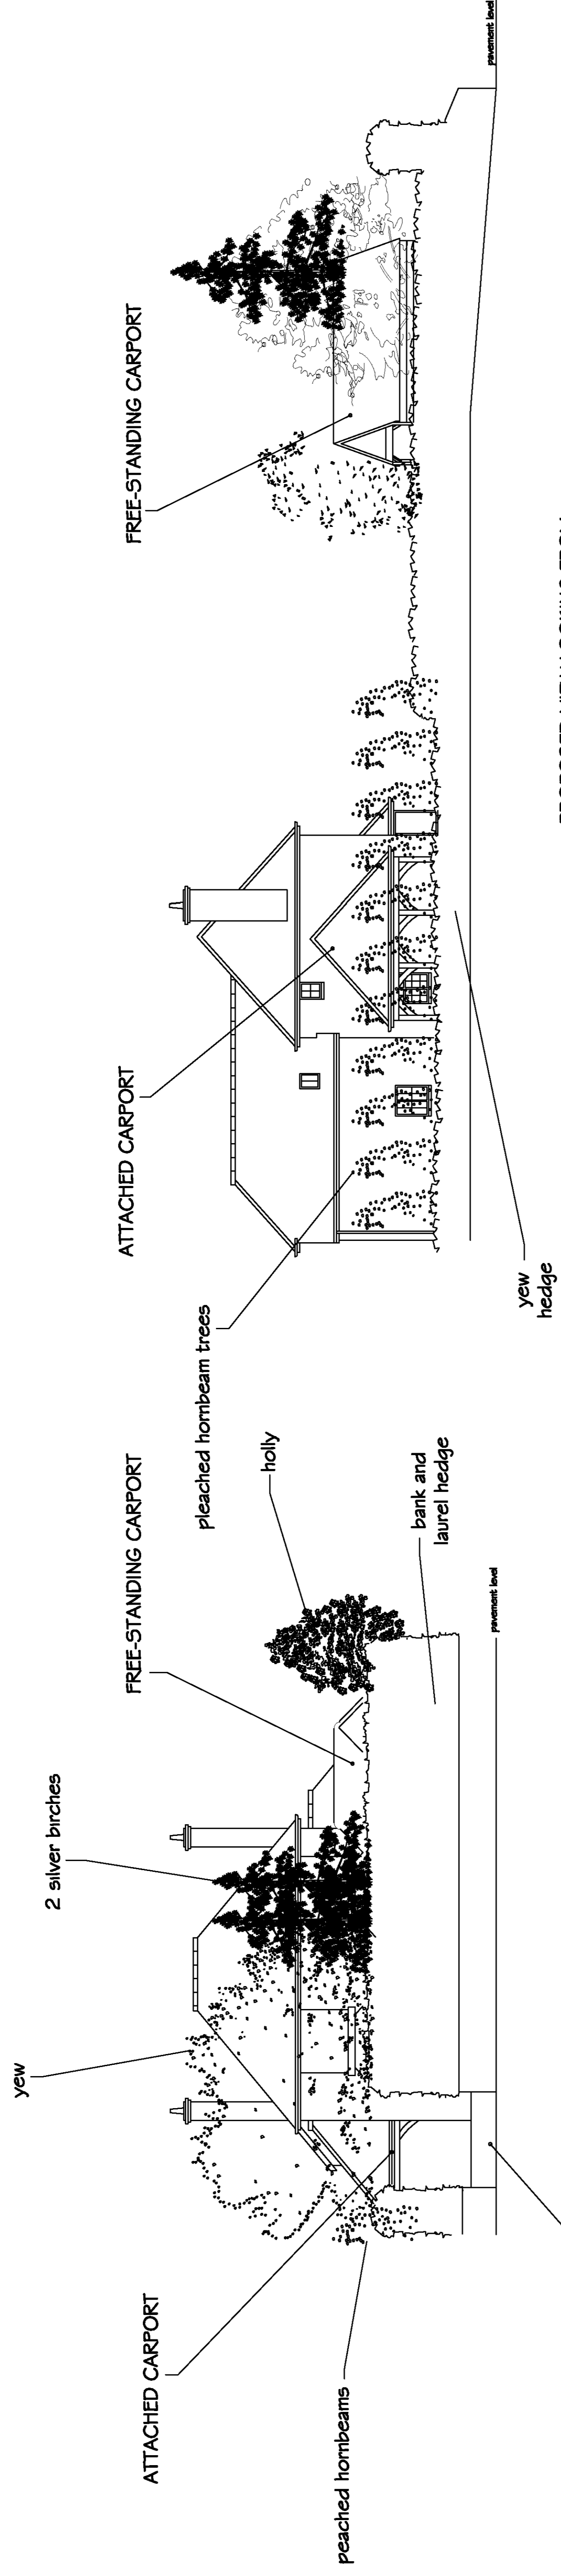

EXISTING BLOCK PLAN  
PLAN VIEW OF FRONT  
PORTION OF PROPERTY  
scale 1:100

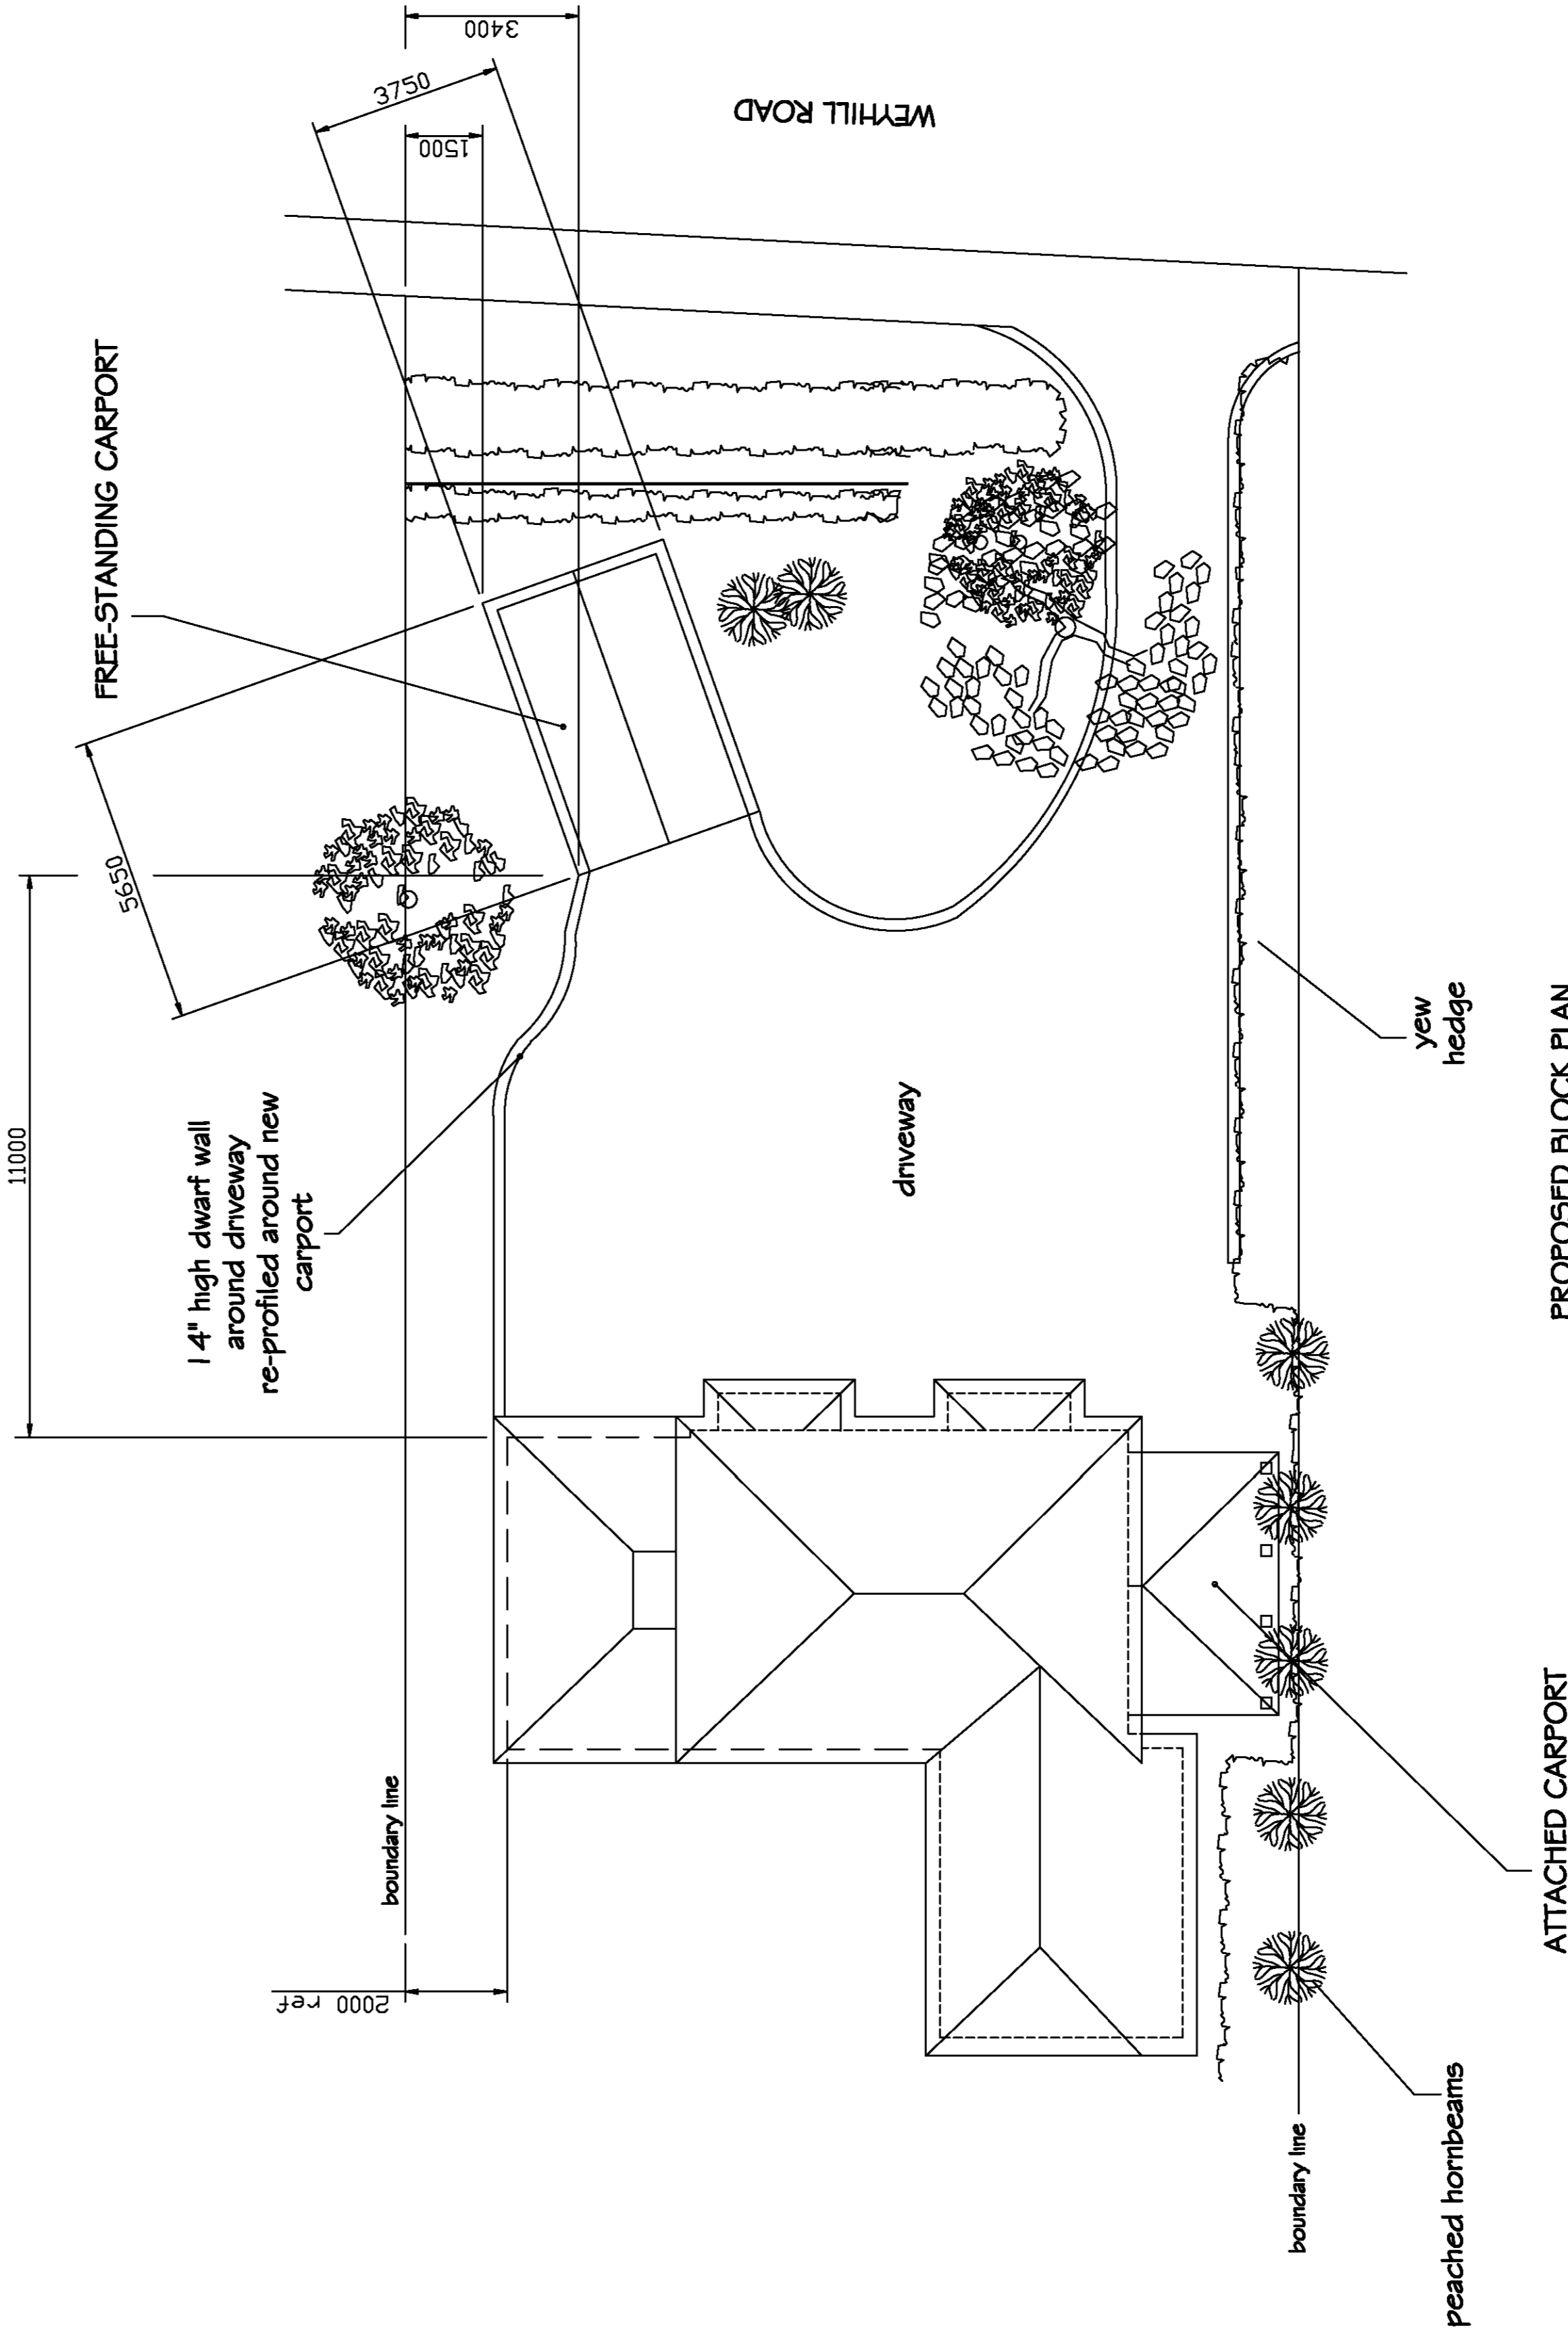

PROPOSED BLOCK PLAN  
PLAN VIEW OF FRONT  
PORTION OF PROPERTY  
scale 1:100

PROPOSED CARPORT  
ARRANGEMENT  
at  
36 WEYHILL ROAD,  
ANDOVER,  
HAMPSHIRE,  
SP10 3AP

Drawn/Prepared By:  
STEVEN LITTLE  
& Nicholas Gardiner  
Andover  
Hampshire  
SP10 2BB  
E-mail: [slam@hinkamnet.com](mailto:slam@hinkamnet.com)

page 2 of 2  
Scale 1:100  
Date: 29th November 2020