
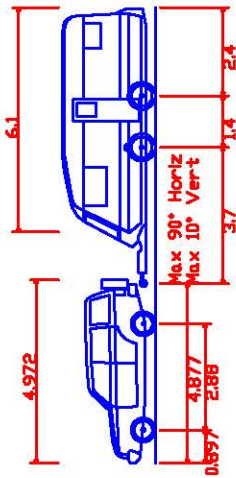


ENTER SITE, REVERSE MANOEUVRE


Cottage

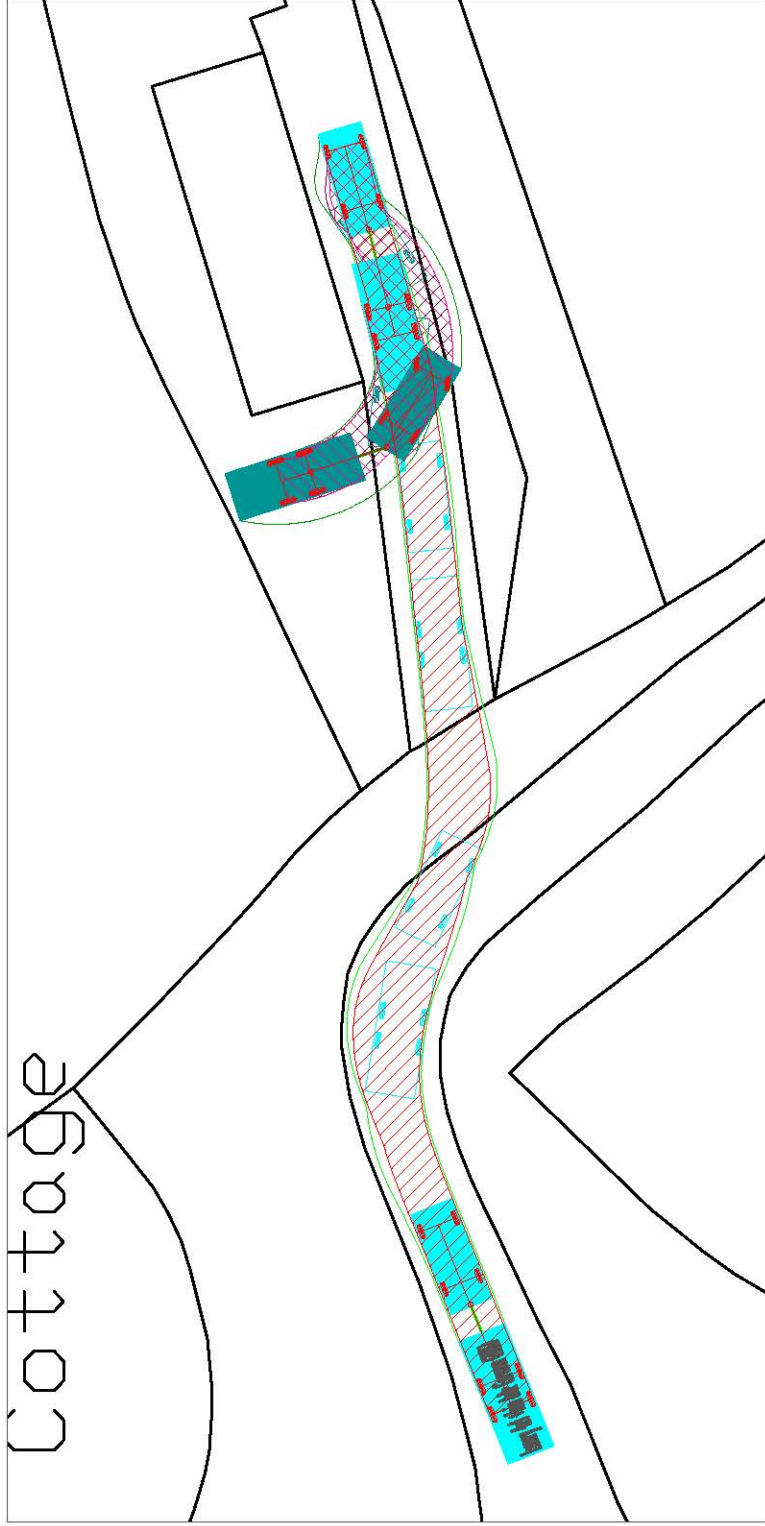



- 4x4 +Twin Axle Caravan (2006)
- Overall Length 12.377m
- Overall Width 2.286m
- Overall Body Height 2.524m
- Min Body Ground Clearance 0.251m
- Max Track Width 2.130m
- Lock to lock time 4.005
- Kerb to kerb Turning Radius 5.800m

EXIT MANOEUVRE FROM ABOVE REVERSING POSITION

Cottage

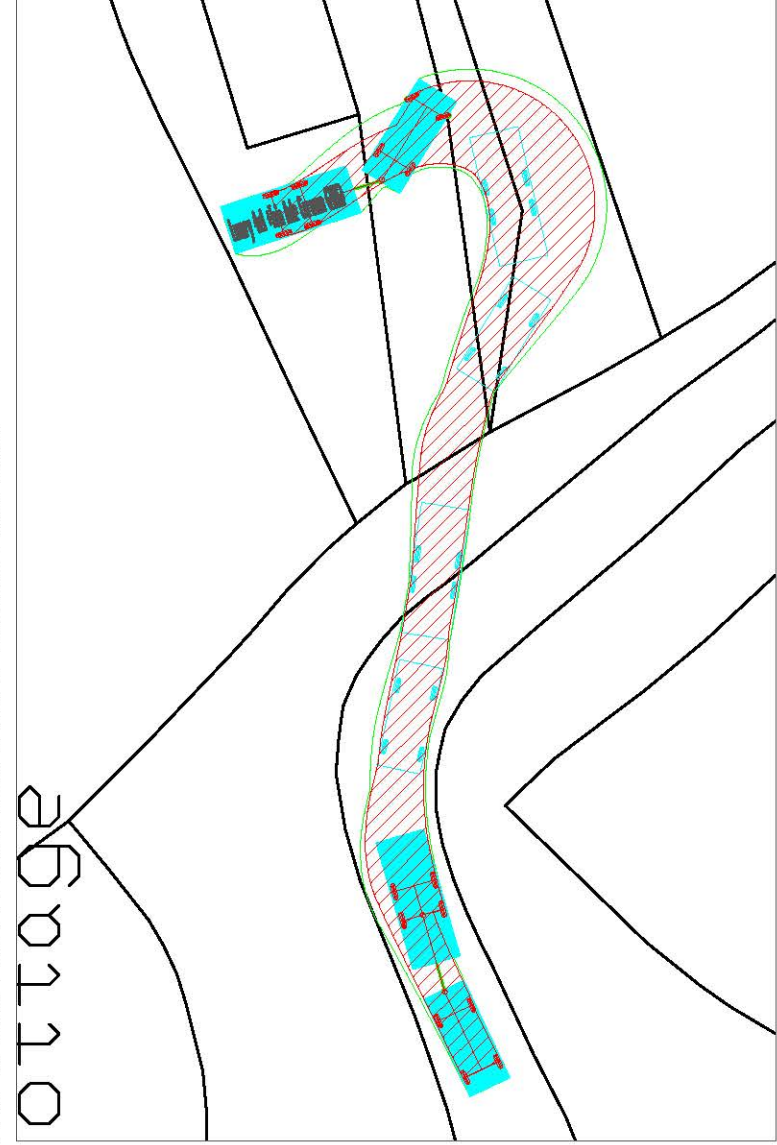

EXIT MANOEUVRE FROM RE-HITCHING POINT

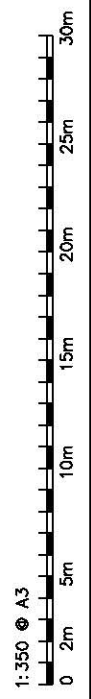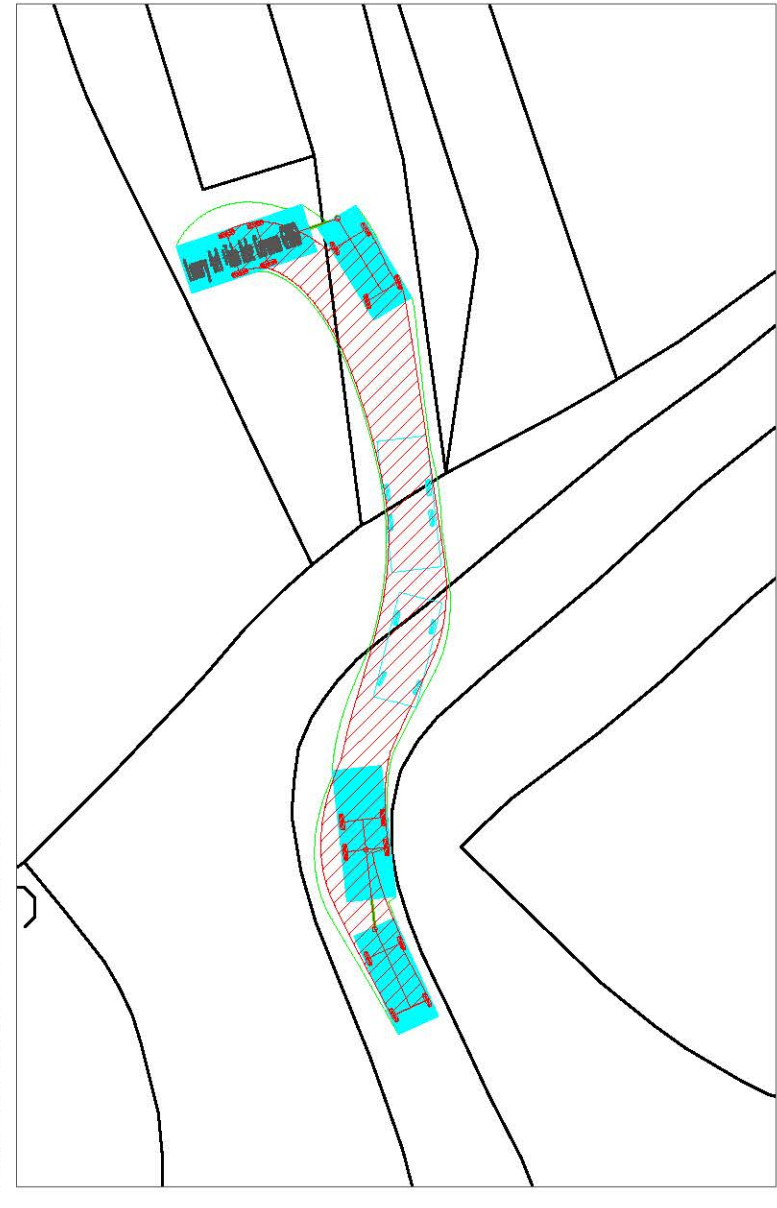

Project	LAND OFF FLOWERS LANE SHERFIELD ENGLISH	
Drawing Title	FLOWERS LANE SWEEP PATH ANALYSIS (BASED ON OS MAPPING)	
Drawing Status	FOR PLANNING	
Date	Scale	Size
FEB 2021	1:350	A3
Drawing No.	Rev	
21023 -01	-	