
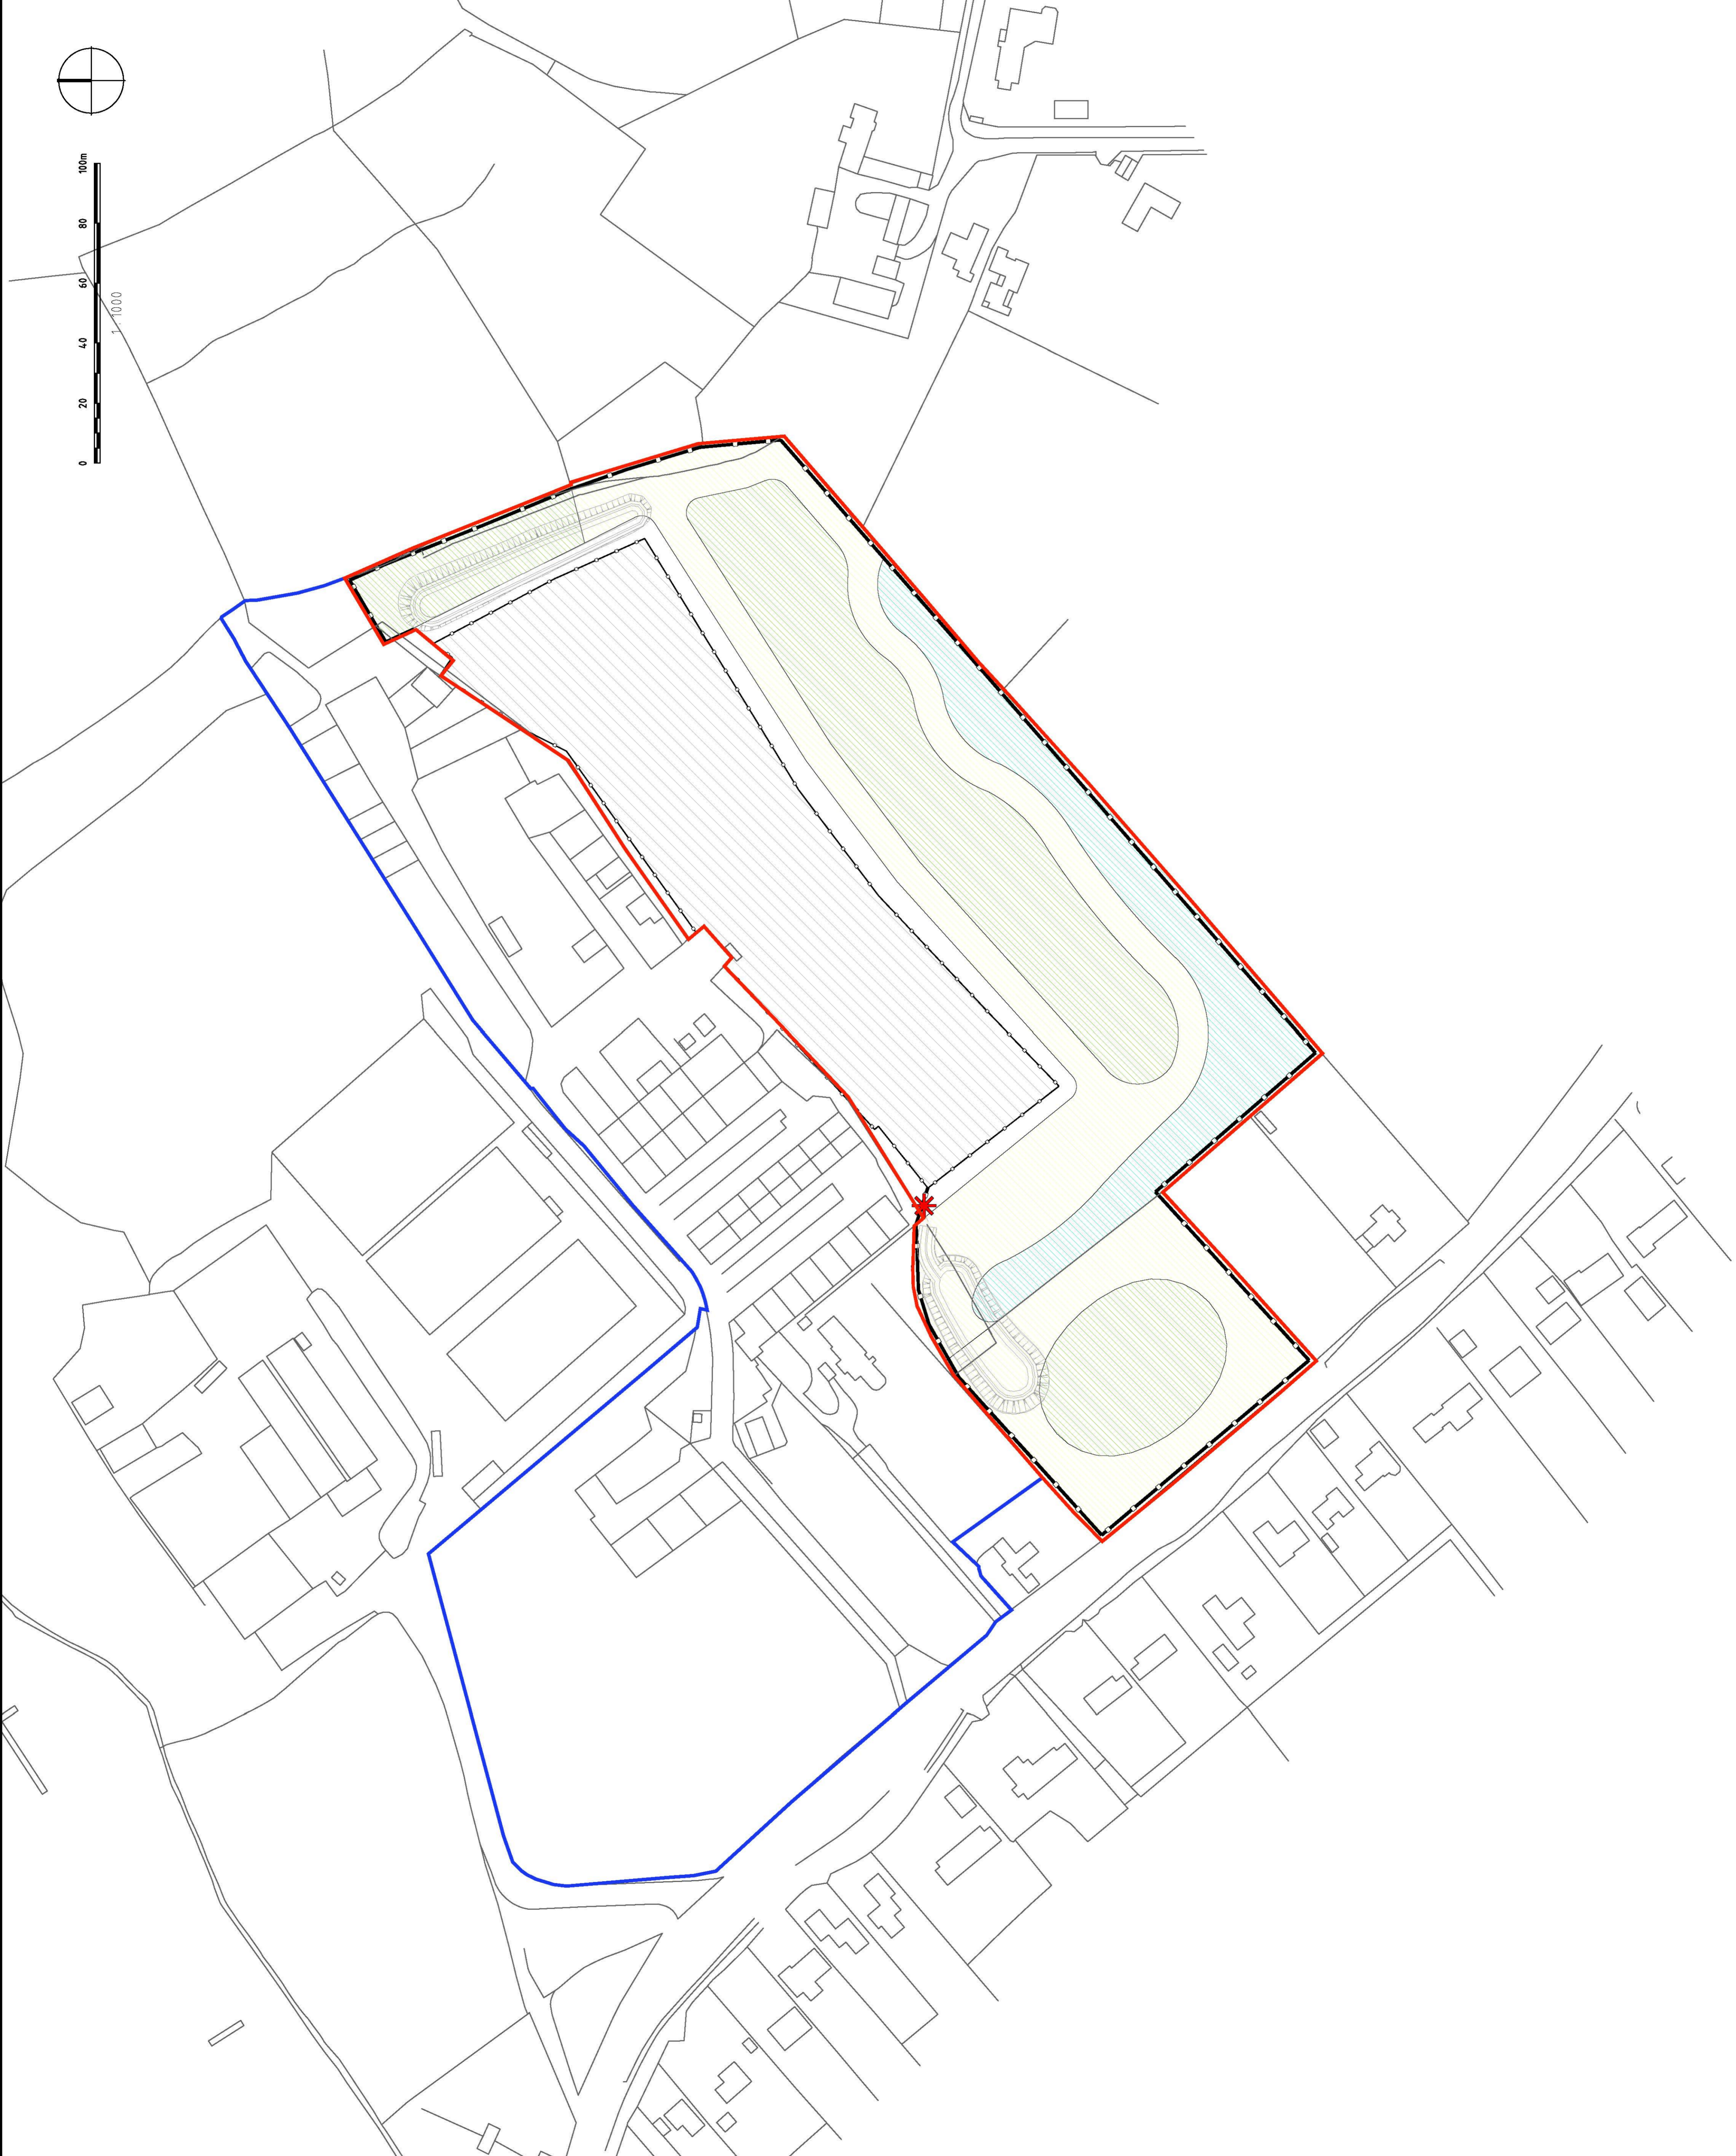
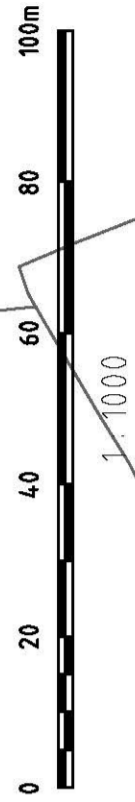


NOTES:

- 1. This drawing is to be read in conjunction with all relevant contract drawings and specifications with any conflicting information to be brought to the attention of Deacon Design before works commence on site.
- 2. Do not scale from this drawing, always work to noted dimensions.
- 3. All given dimensions in mm.

KEY


- Application Boundary
- Other land owned by the Applicant
- Central woodland (Legacy trees)
- Woodland edge (Coppice/shrub layer)
- Existing grassland retained as reptile habitat, minimum 10 m wide
- Areas of existing hardstanding with low level fencing (fencing is to be removed)
- Proposed infiltration basins, sown with *Encore's EM8 - Meadow Mixture for Wetlands* or similar and approved

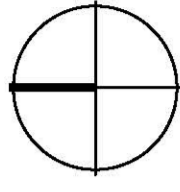

FINAL

DATE	DRAWN	DESCRIPTION OF REVISION	REVISION LETTER	CHECKED BY

FOR PLANNING

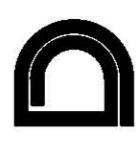

DEACON DESIGN
 Landscape Architecture | Masterplanning | Urban Design
 12a The Square, Wickham, Hampshire PO17 5JQ
 Tel: 01329 557 820 Email: info@deacondesign.co.uk
 Copyright Deacon Design

PROJECT TITLE
Wynford Industrial Park

PROJECT NUMBER	DD371	PILOT DATE	30.10.20
SCALE	1:1000	APPROVED BY	PD
DATE	21.01.21	DATE	21.01.21
DRAWING TITLE	Block Layout Plan	REVISION LETTER	-

DRAWING NUMBER
DD371L08

2: deacon Design, 12a The Square, Wickham, Hampshire PO17 5JQ
 File Path: C:\Users\jmoore\Desktop\Projects\2020\DD371 - Wynford Industrial Park\04-Design\04-Masterplan_Landscape Design\DD371L08_Block Layout Plan.dwg