




**NOTES:**

1. This drawing is to be read in conjunction with all relevant contract drawings and specifications with any conflicting information to be brought to the attention of Deacon Design before works commence on site.
2. Do not scale from this drawing, always work to noted dimensions.
3. All given dimensions in mm.

**A-A Site Section**  
D01 1:200 @ A1

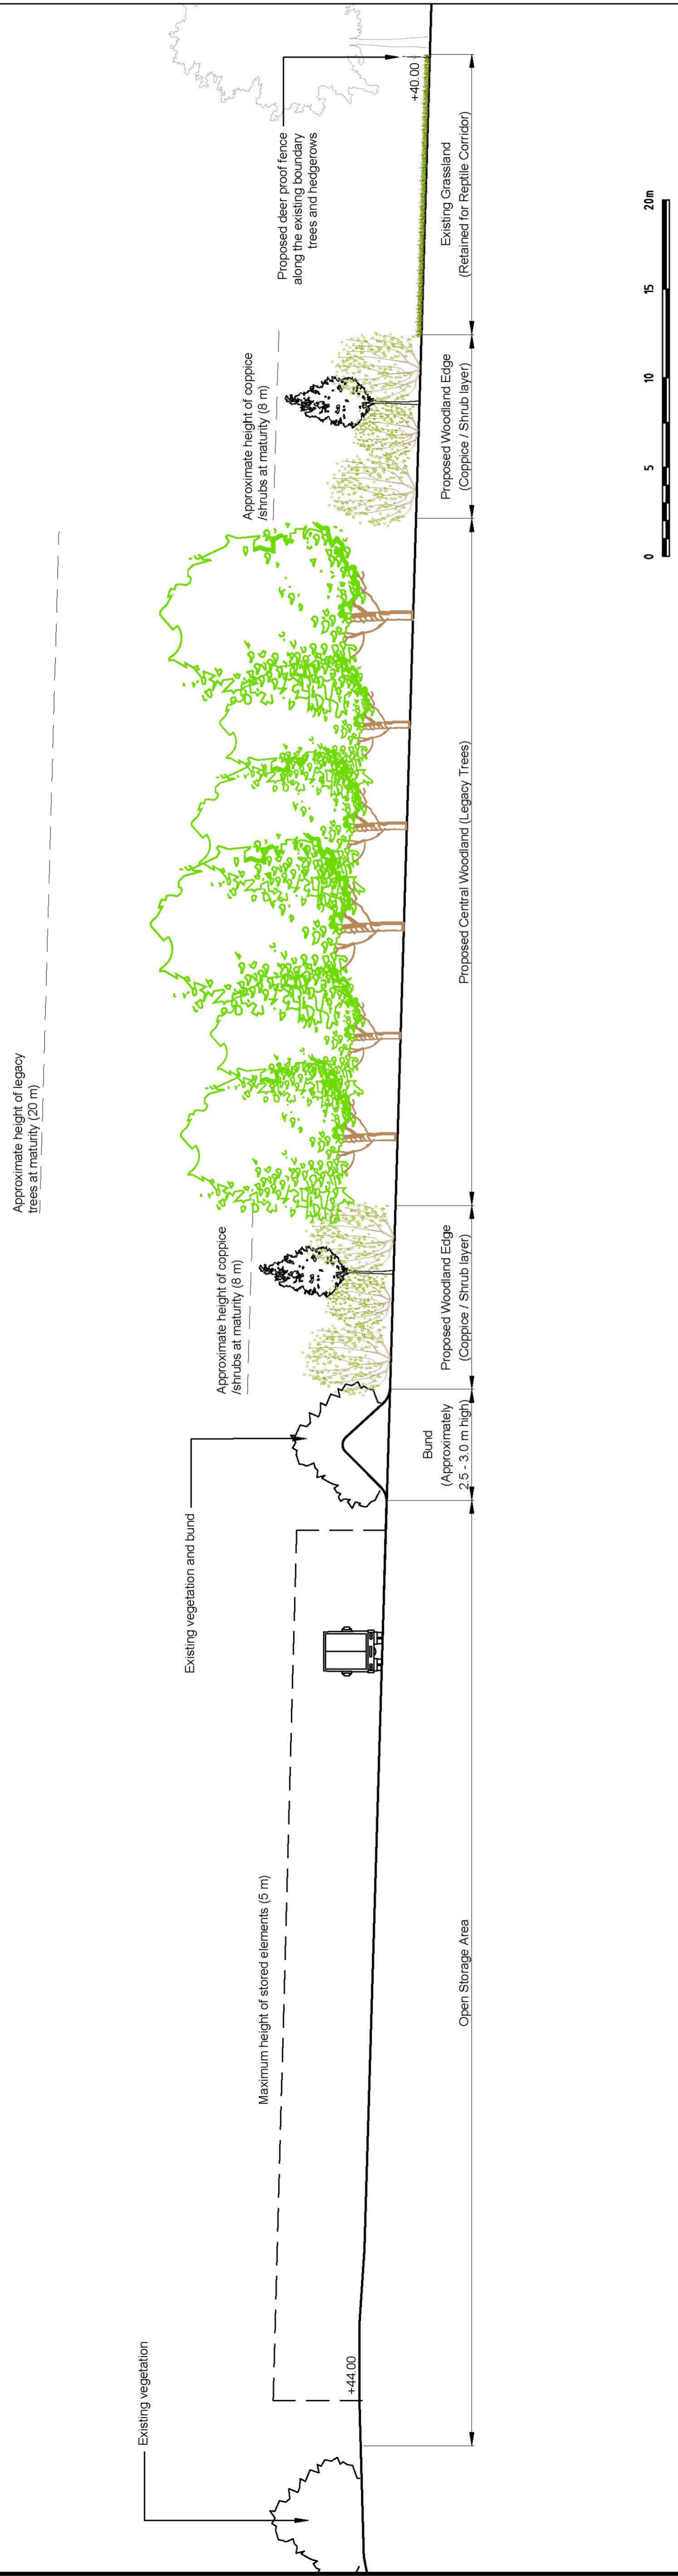

**B-B Site Section**  
D01 1:500 @ A1

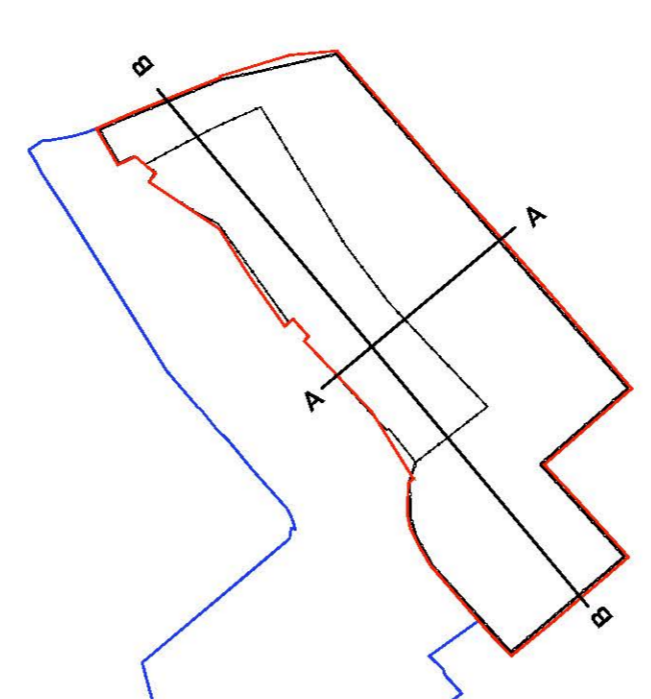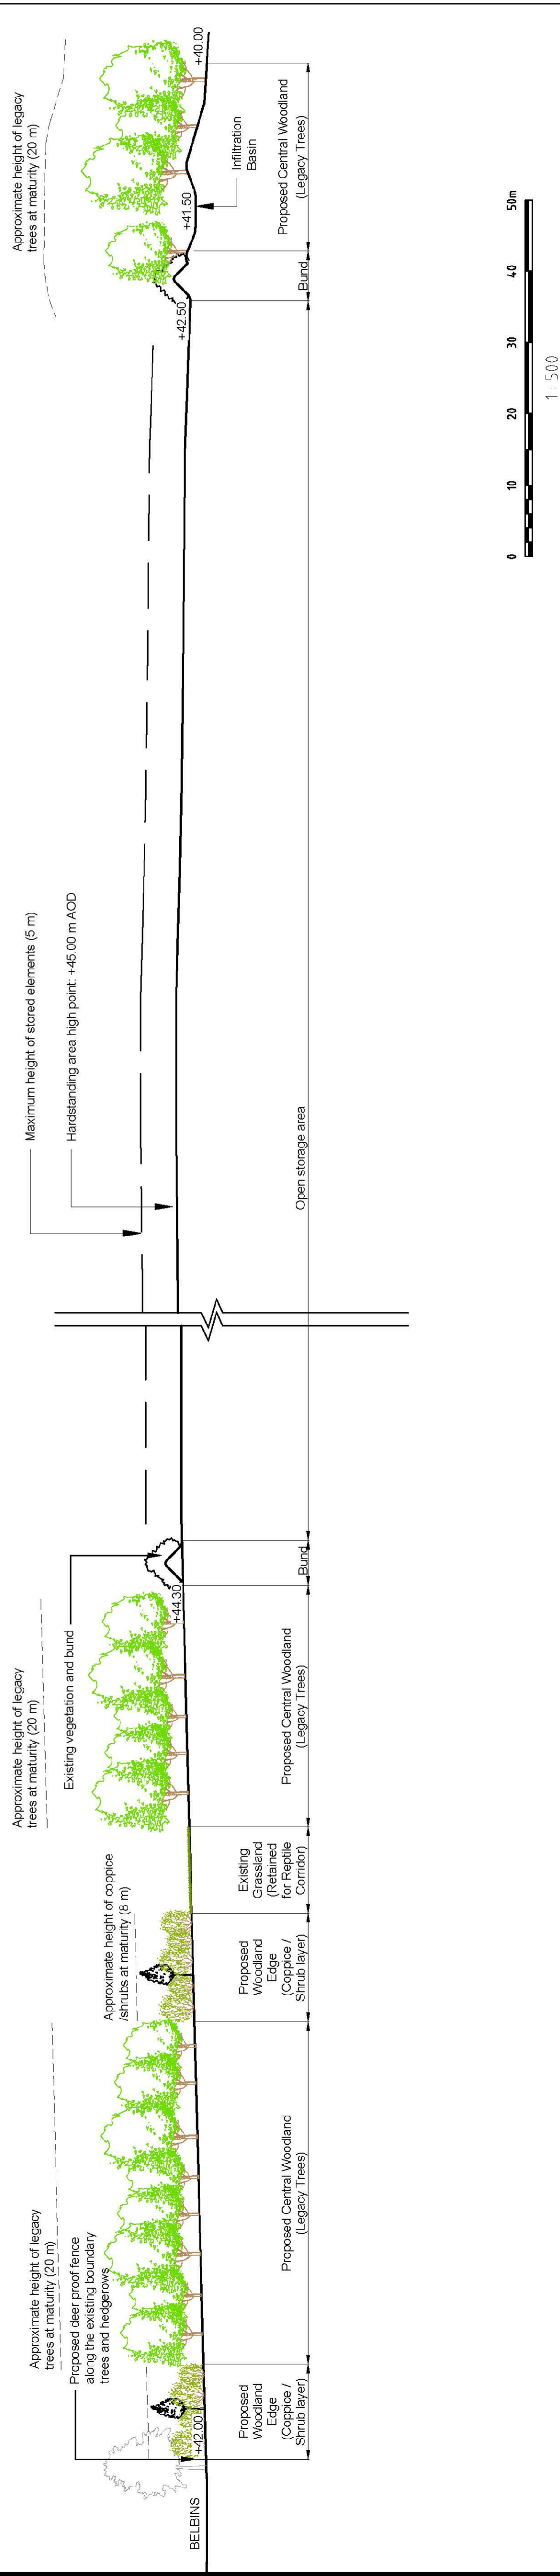

**FINAL**

DATE	DRAWN	DESCRIPTION OF REVISION	REVISION LETTER	ORIGINATOR

**FOR PLANNING**



**DEACON DESIGN**  
Landscape Architecture | Masterplanning | Urban Design  
12a The Square, Wickham, Hampshire PO17 5JQ  
Tel: 01329 557 820 Email: info@deacondesign.co.uk  
Copyright Deacon Design

PROJECT TITLE	Wynford Industrial Estate
PROJECT NUMBER	DD371
PROJECT DATE	29.10.20
APPROVED BY	PD
DATE	29.10.20
DRAWN BY	SL
CHECKED BY	
REVISION LETTER	A
DRAWING NUMBER	DD371L05
PROJECT LOCATION	
PROJECT CLIENT	
PROJECT MANAGER	