


ELEVATION

PLAN

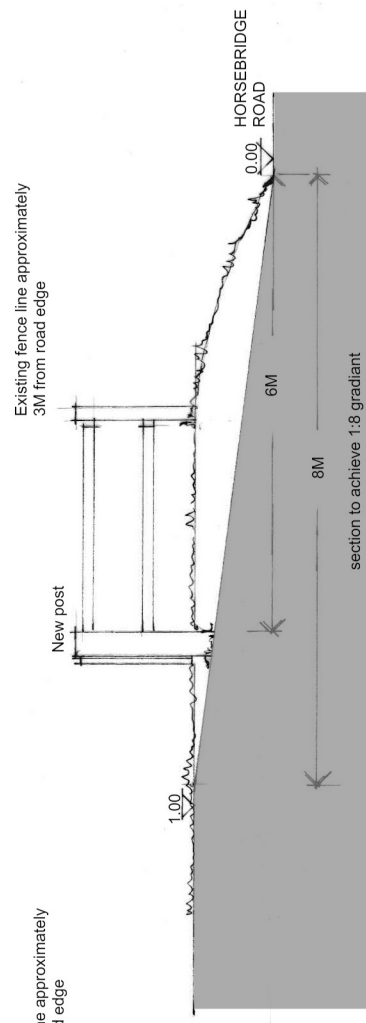

SECTION A-A

© The copyright in this drawing shall vest in Masker Architects and shall not be reproduced or published in any form without their written consent. This drawing is the property of Masker Architects and shall not be used for any other purpose without their written consent. 

REV.	DATE	AMENDMENTS	DRAWN	CHECKED
1				

CLIENT: Mr R Barons  
 PROJECT: Access, Hyle Farm  
 DRAWING: Entrance gate details and section  
 SCALE: 1:50  
 SIZE: A2  
 JOB NO: 2021015  
 DWG NO: P02  
 DATE: April 2021  
 REV: #