




Garage 2 - East Elevation
1:100

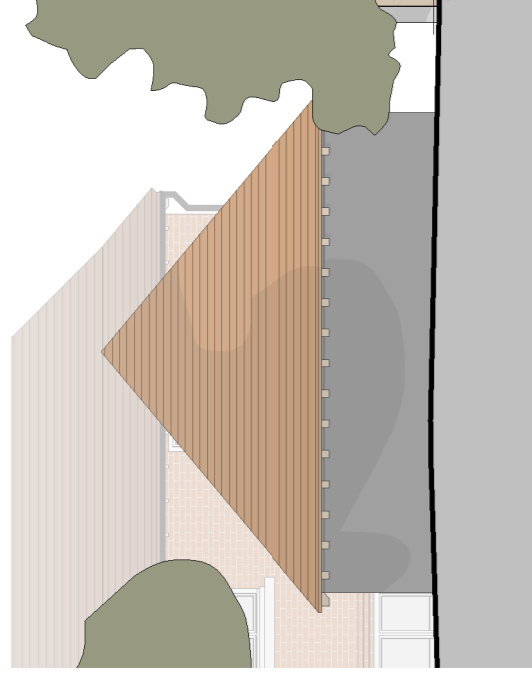

Garage 2 - North Elevation
1:100

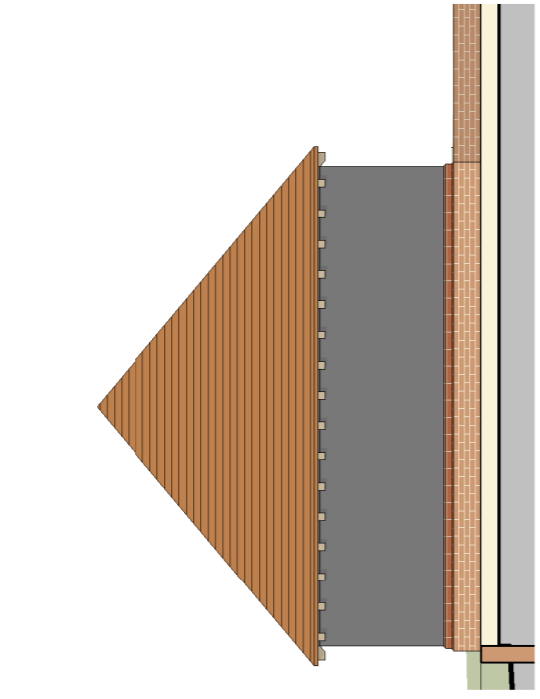


Garage 2 - South Elevation
1:100

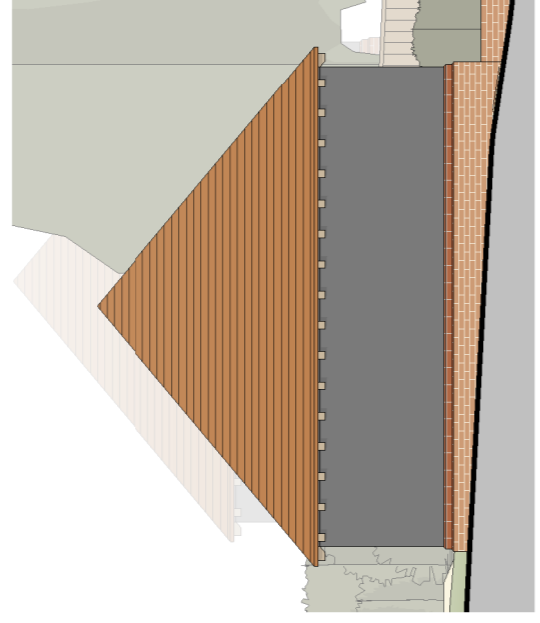

Garage 2 - West Elevation
1:100




House 2 - North Elevation
1:100

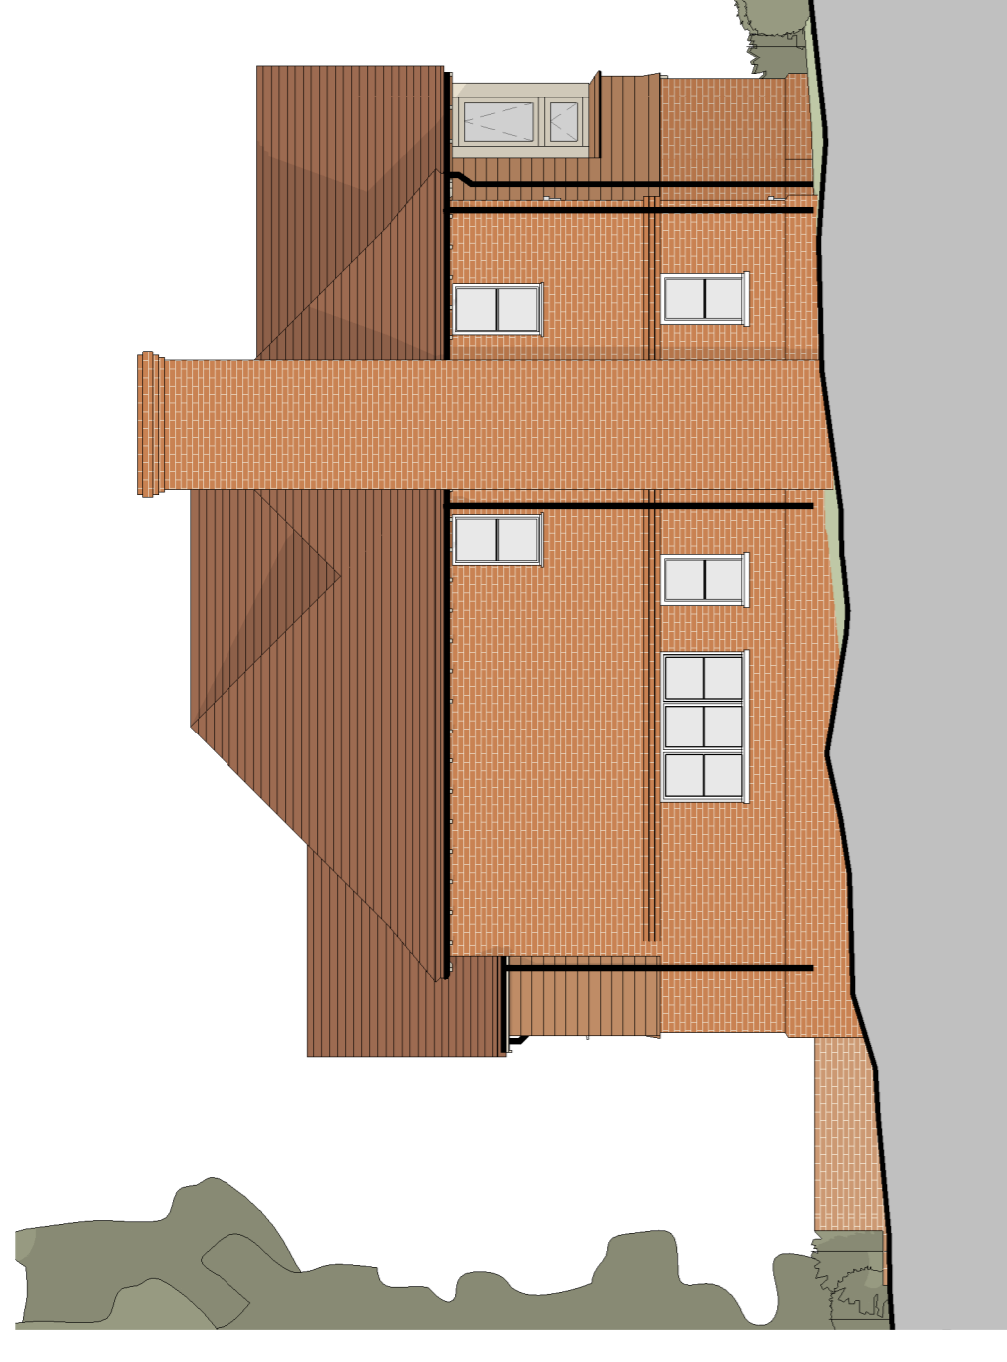


House 2 - East Elevation
1:100




House 2 - South Elevation
1:100

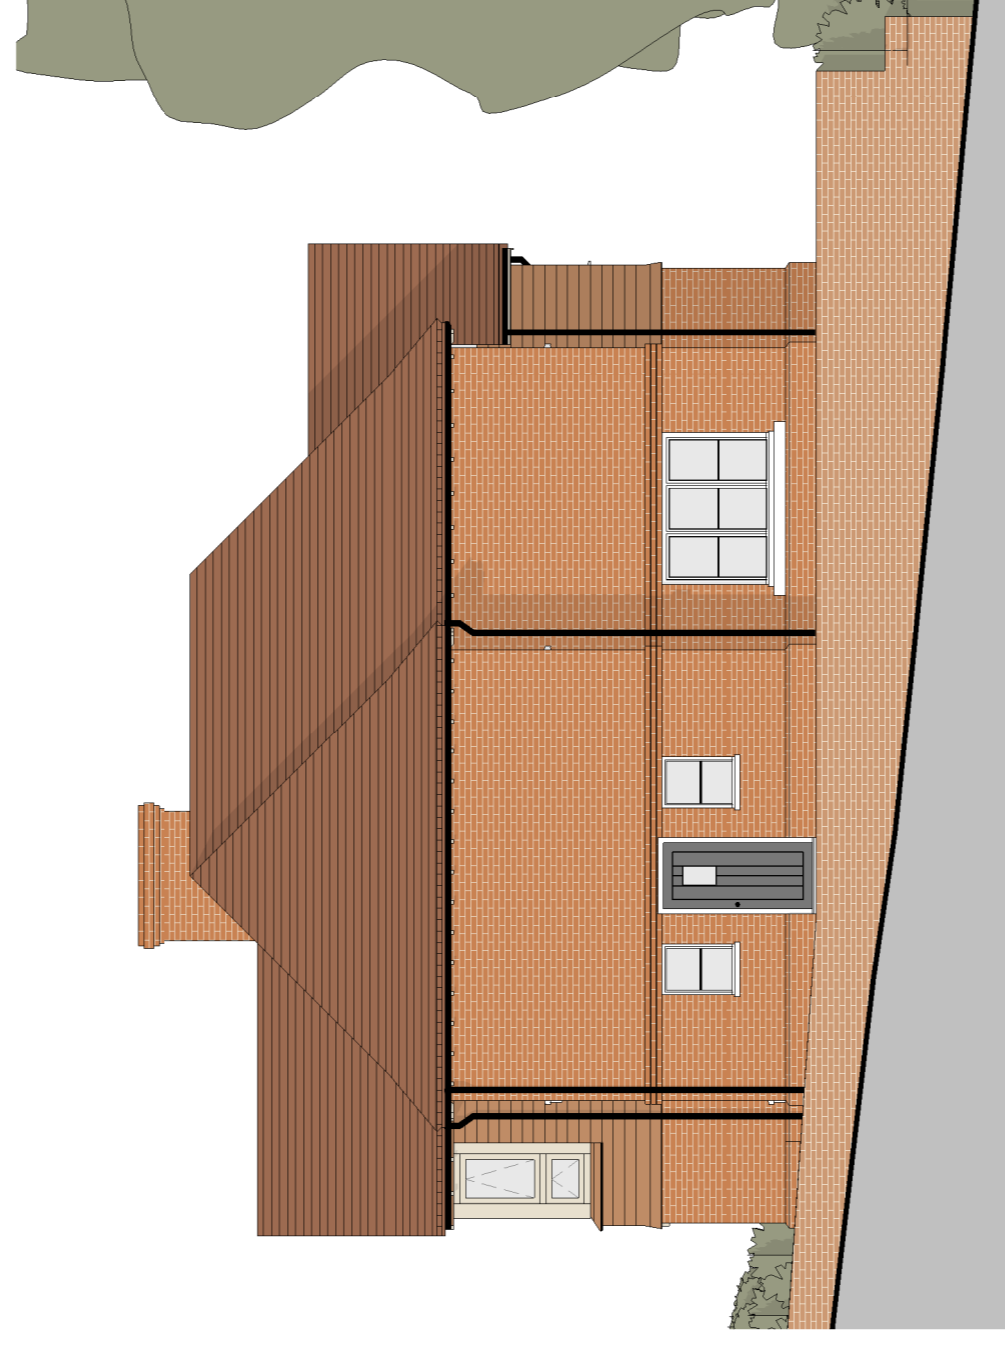

House 2 - West Elevation
1:100

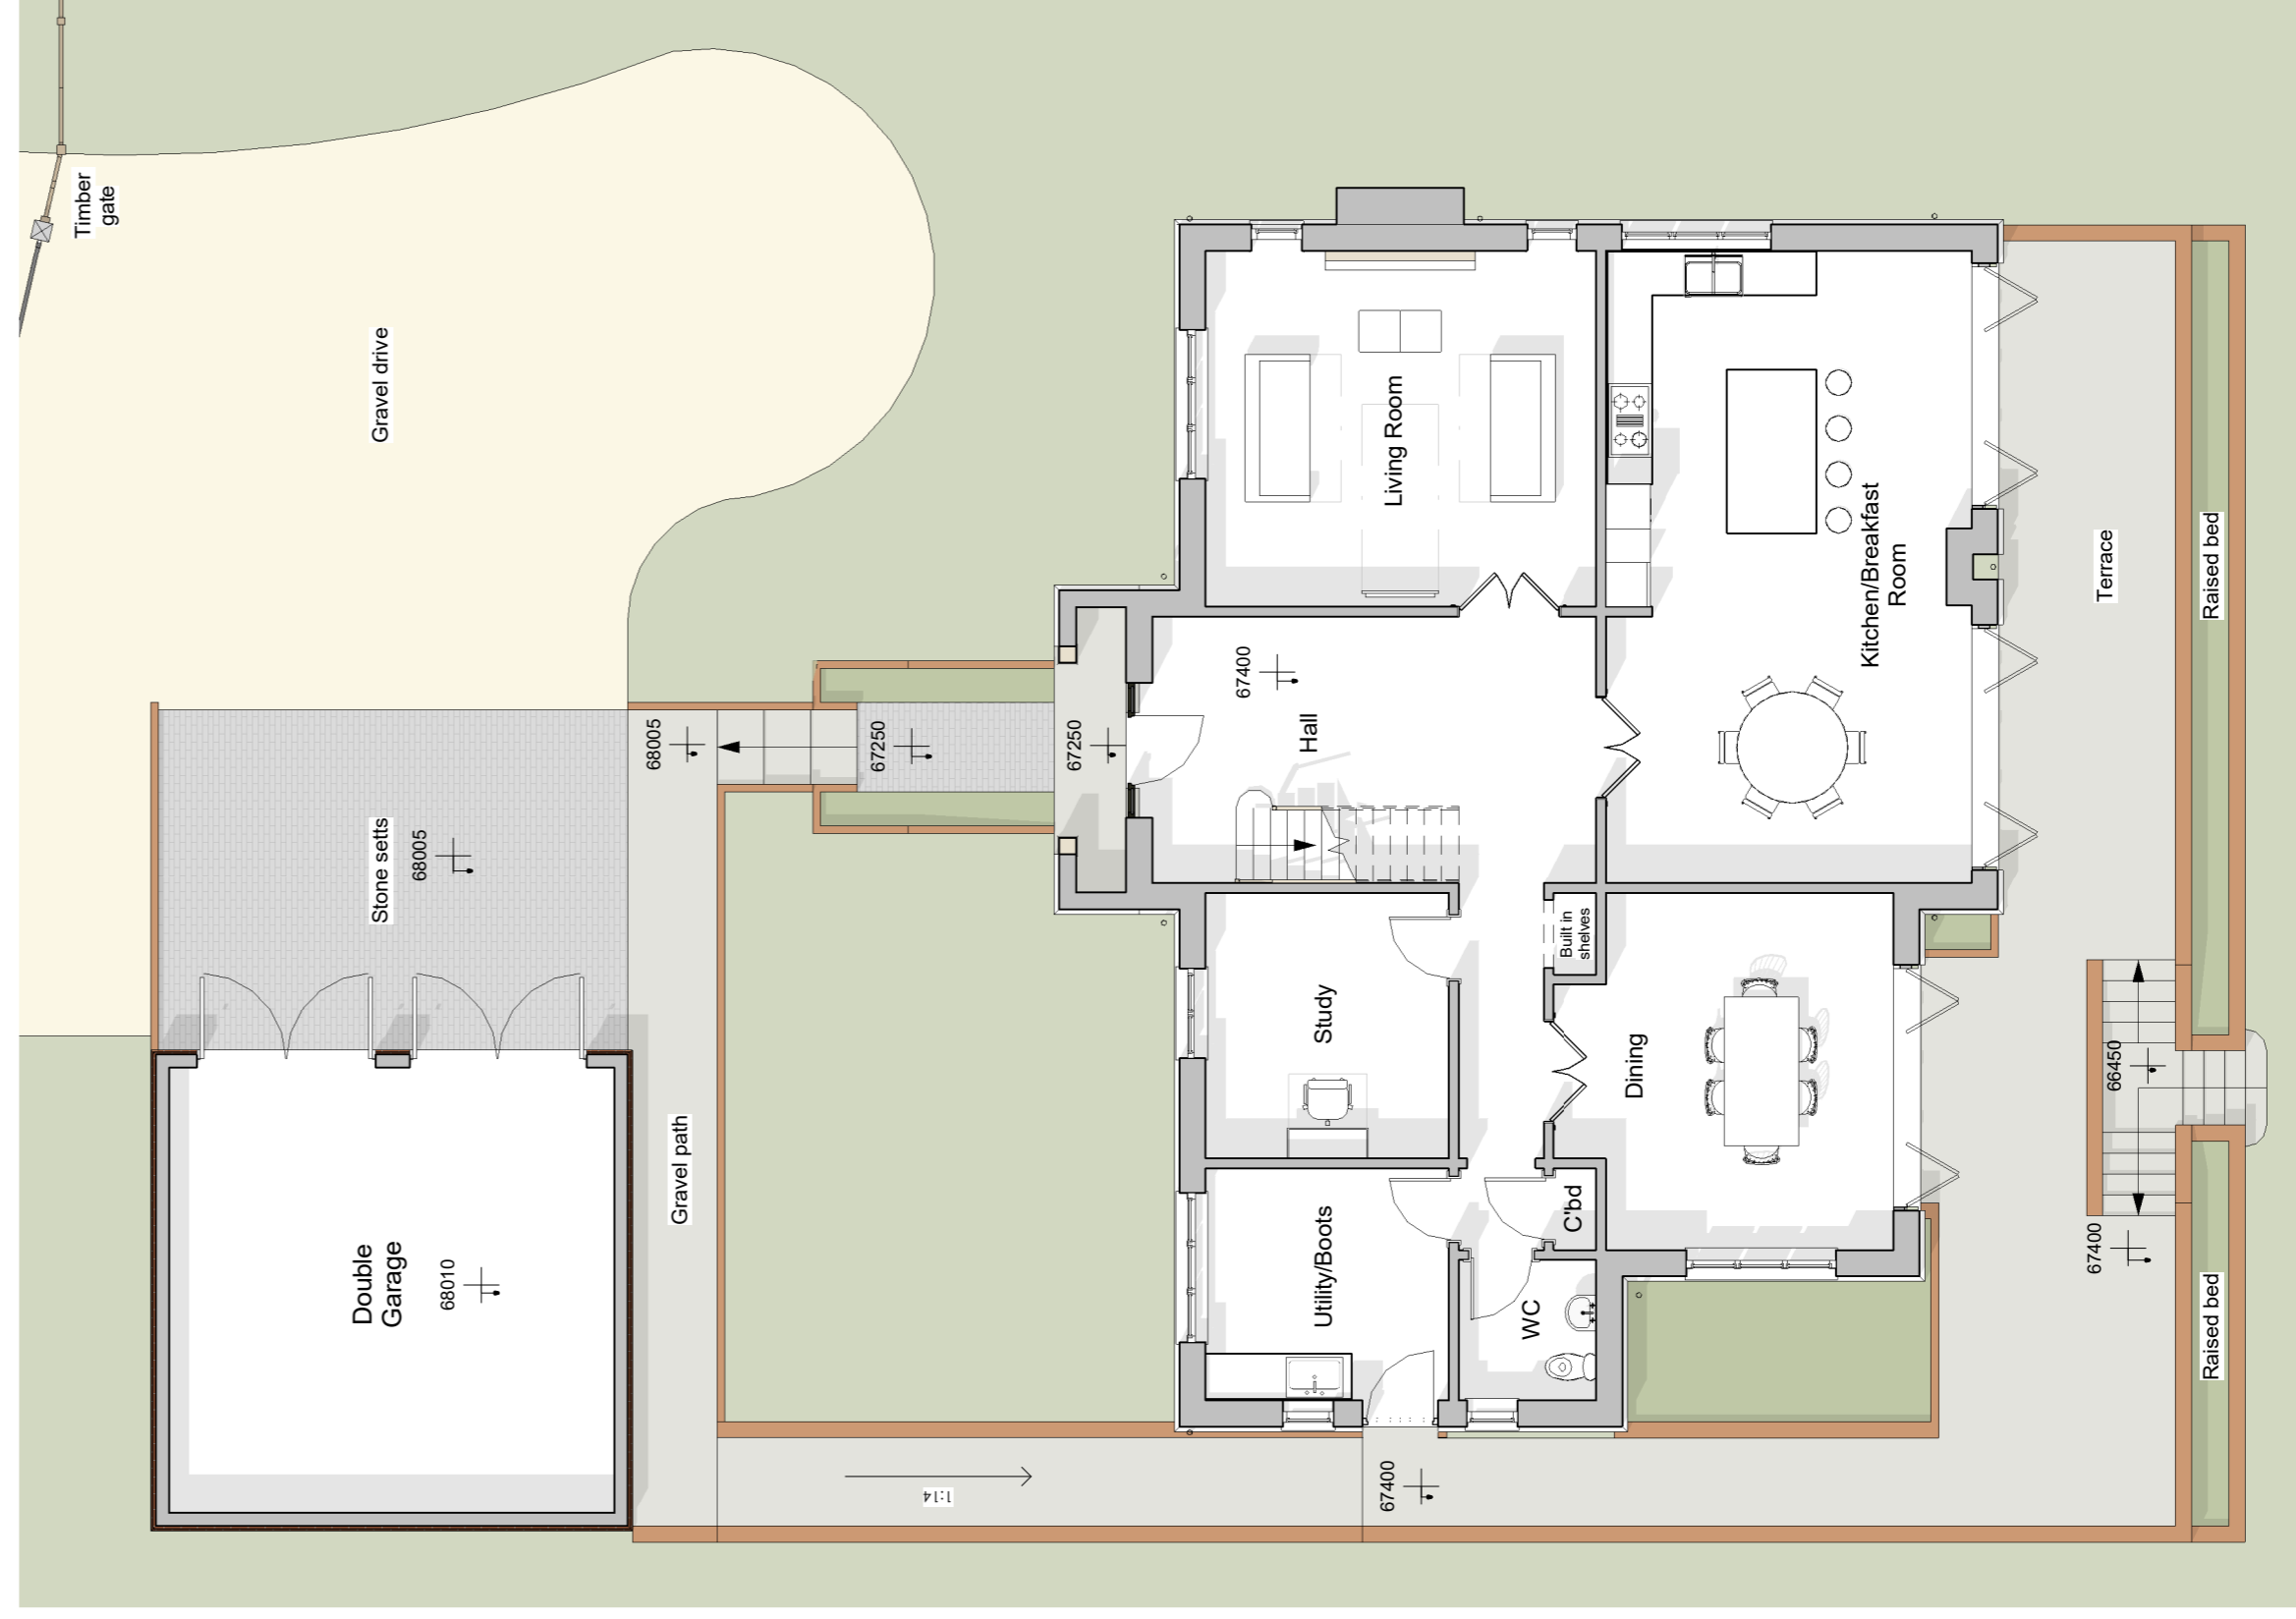

House 2 - Ground Floor Plan
1:100

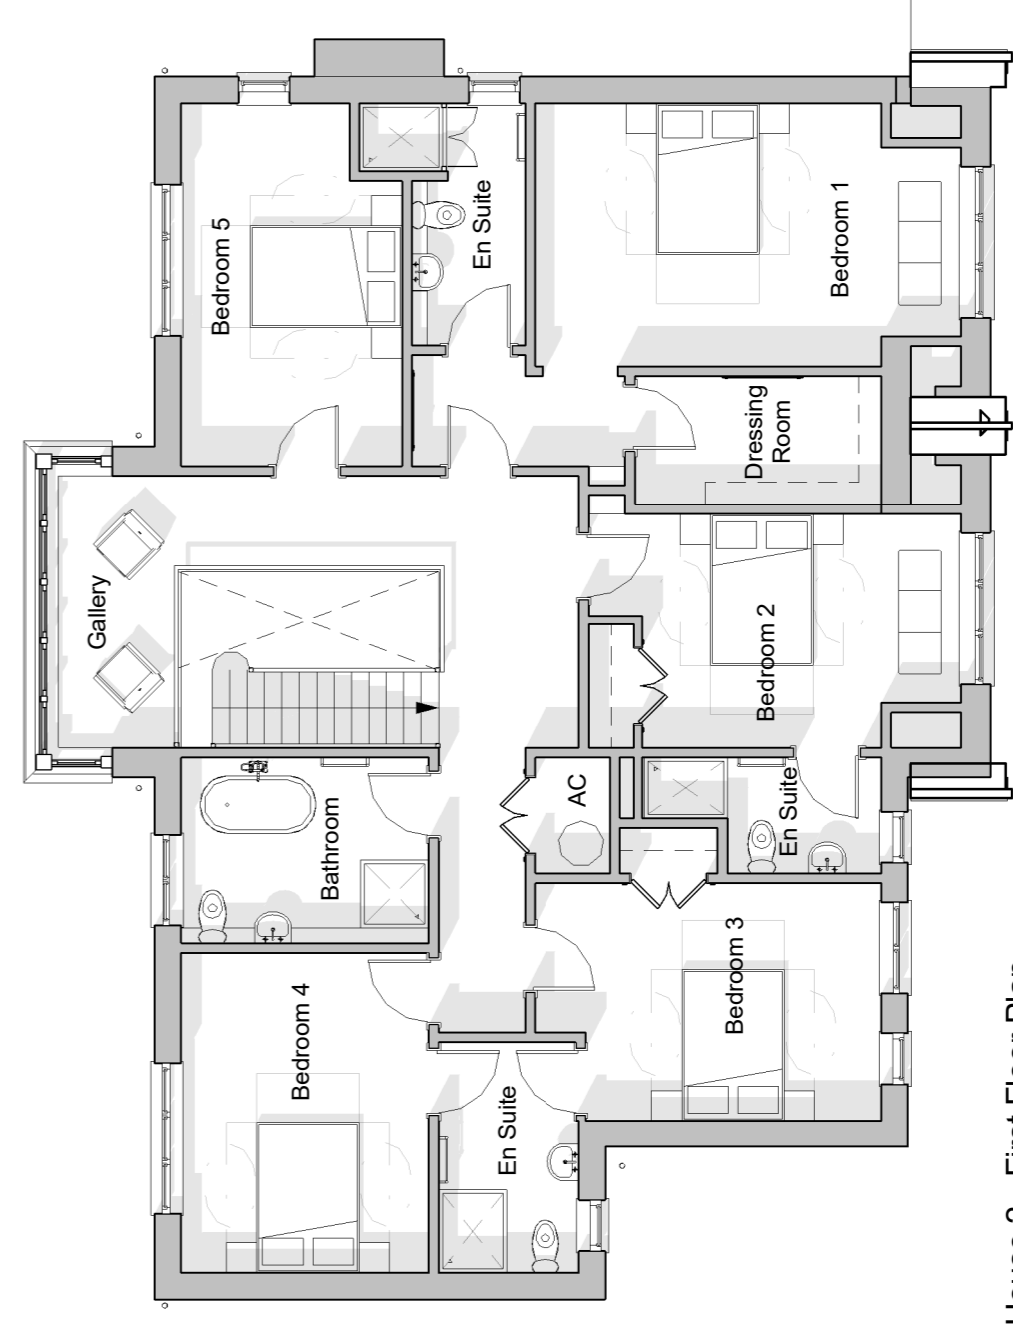

House 2 - First Floor Plan
1:100

