



BLOCK PLAN

General Notes
 1. THIS DRAWING IS THE PROPERTY OF PETER TESSAR ARCHITECTURAL DESIGN. IT IS NOT TO BE USED, REPRODUCED OR PERMITTED WITHOUT PERMISSION.

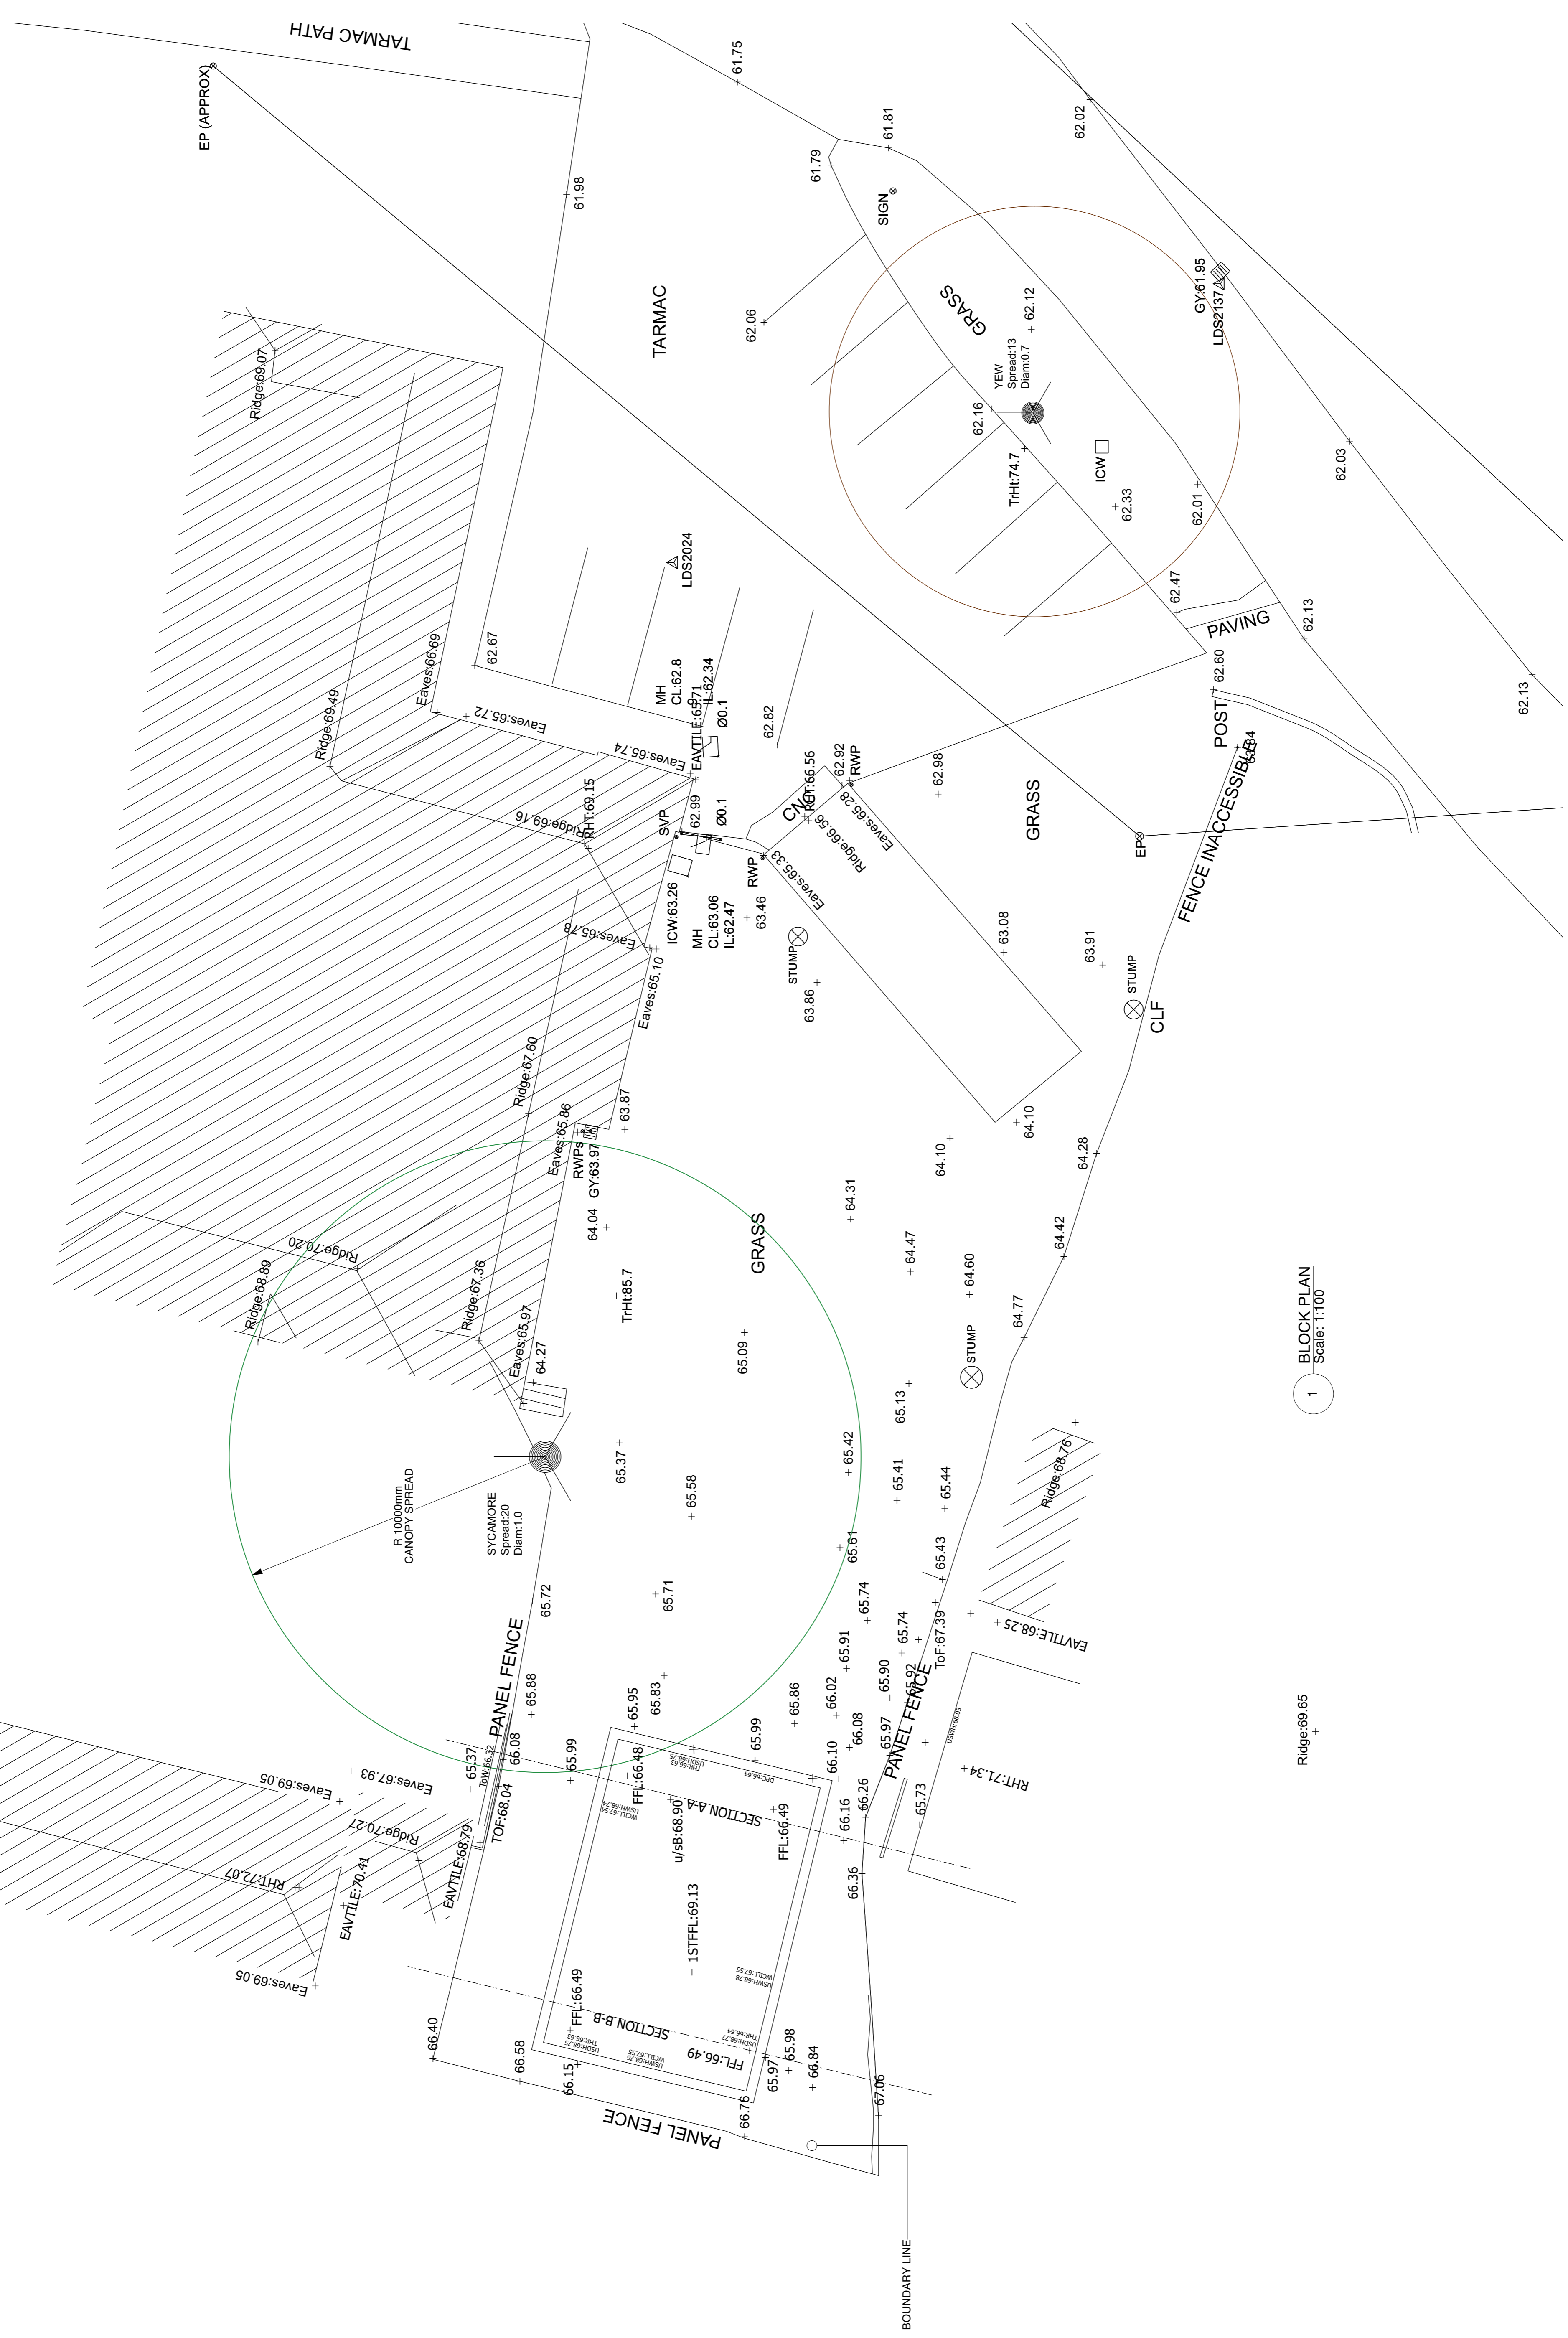

1 BLOCK PLAN
 Scale: 1:100

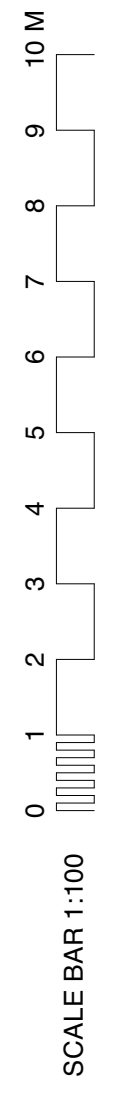

No.	Date	Details
Revisions		
Project		
Land Development		
Chalet Bungalow		
West Tytherley		
Hants		
SP5 1NF		
Client		
Northbury Properties		
Date	August 2021	
Title	Block Plan	
Scale	1:100 @ ISO A1	
Drawing No.	PTAD/130821/02	

