
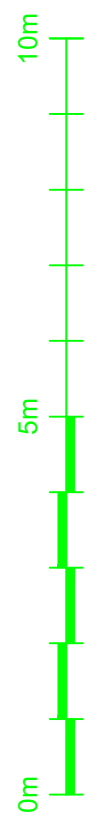


Vehicle Diagram

Standard Design Vehicle (SDV) Overall Length 4.8m

Standard Design Vehicle (SDV) Overall Length 4.800m  
 Overall Length 2.000m  
 Overall Width 1.950m  
 Min Body Height 0.100m  
 Track Width 2.000m  
 Lock to lock time 4.00s  
 Wall to Wall Turning Radius 6.000m

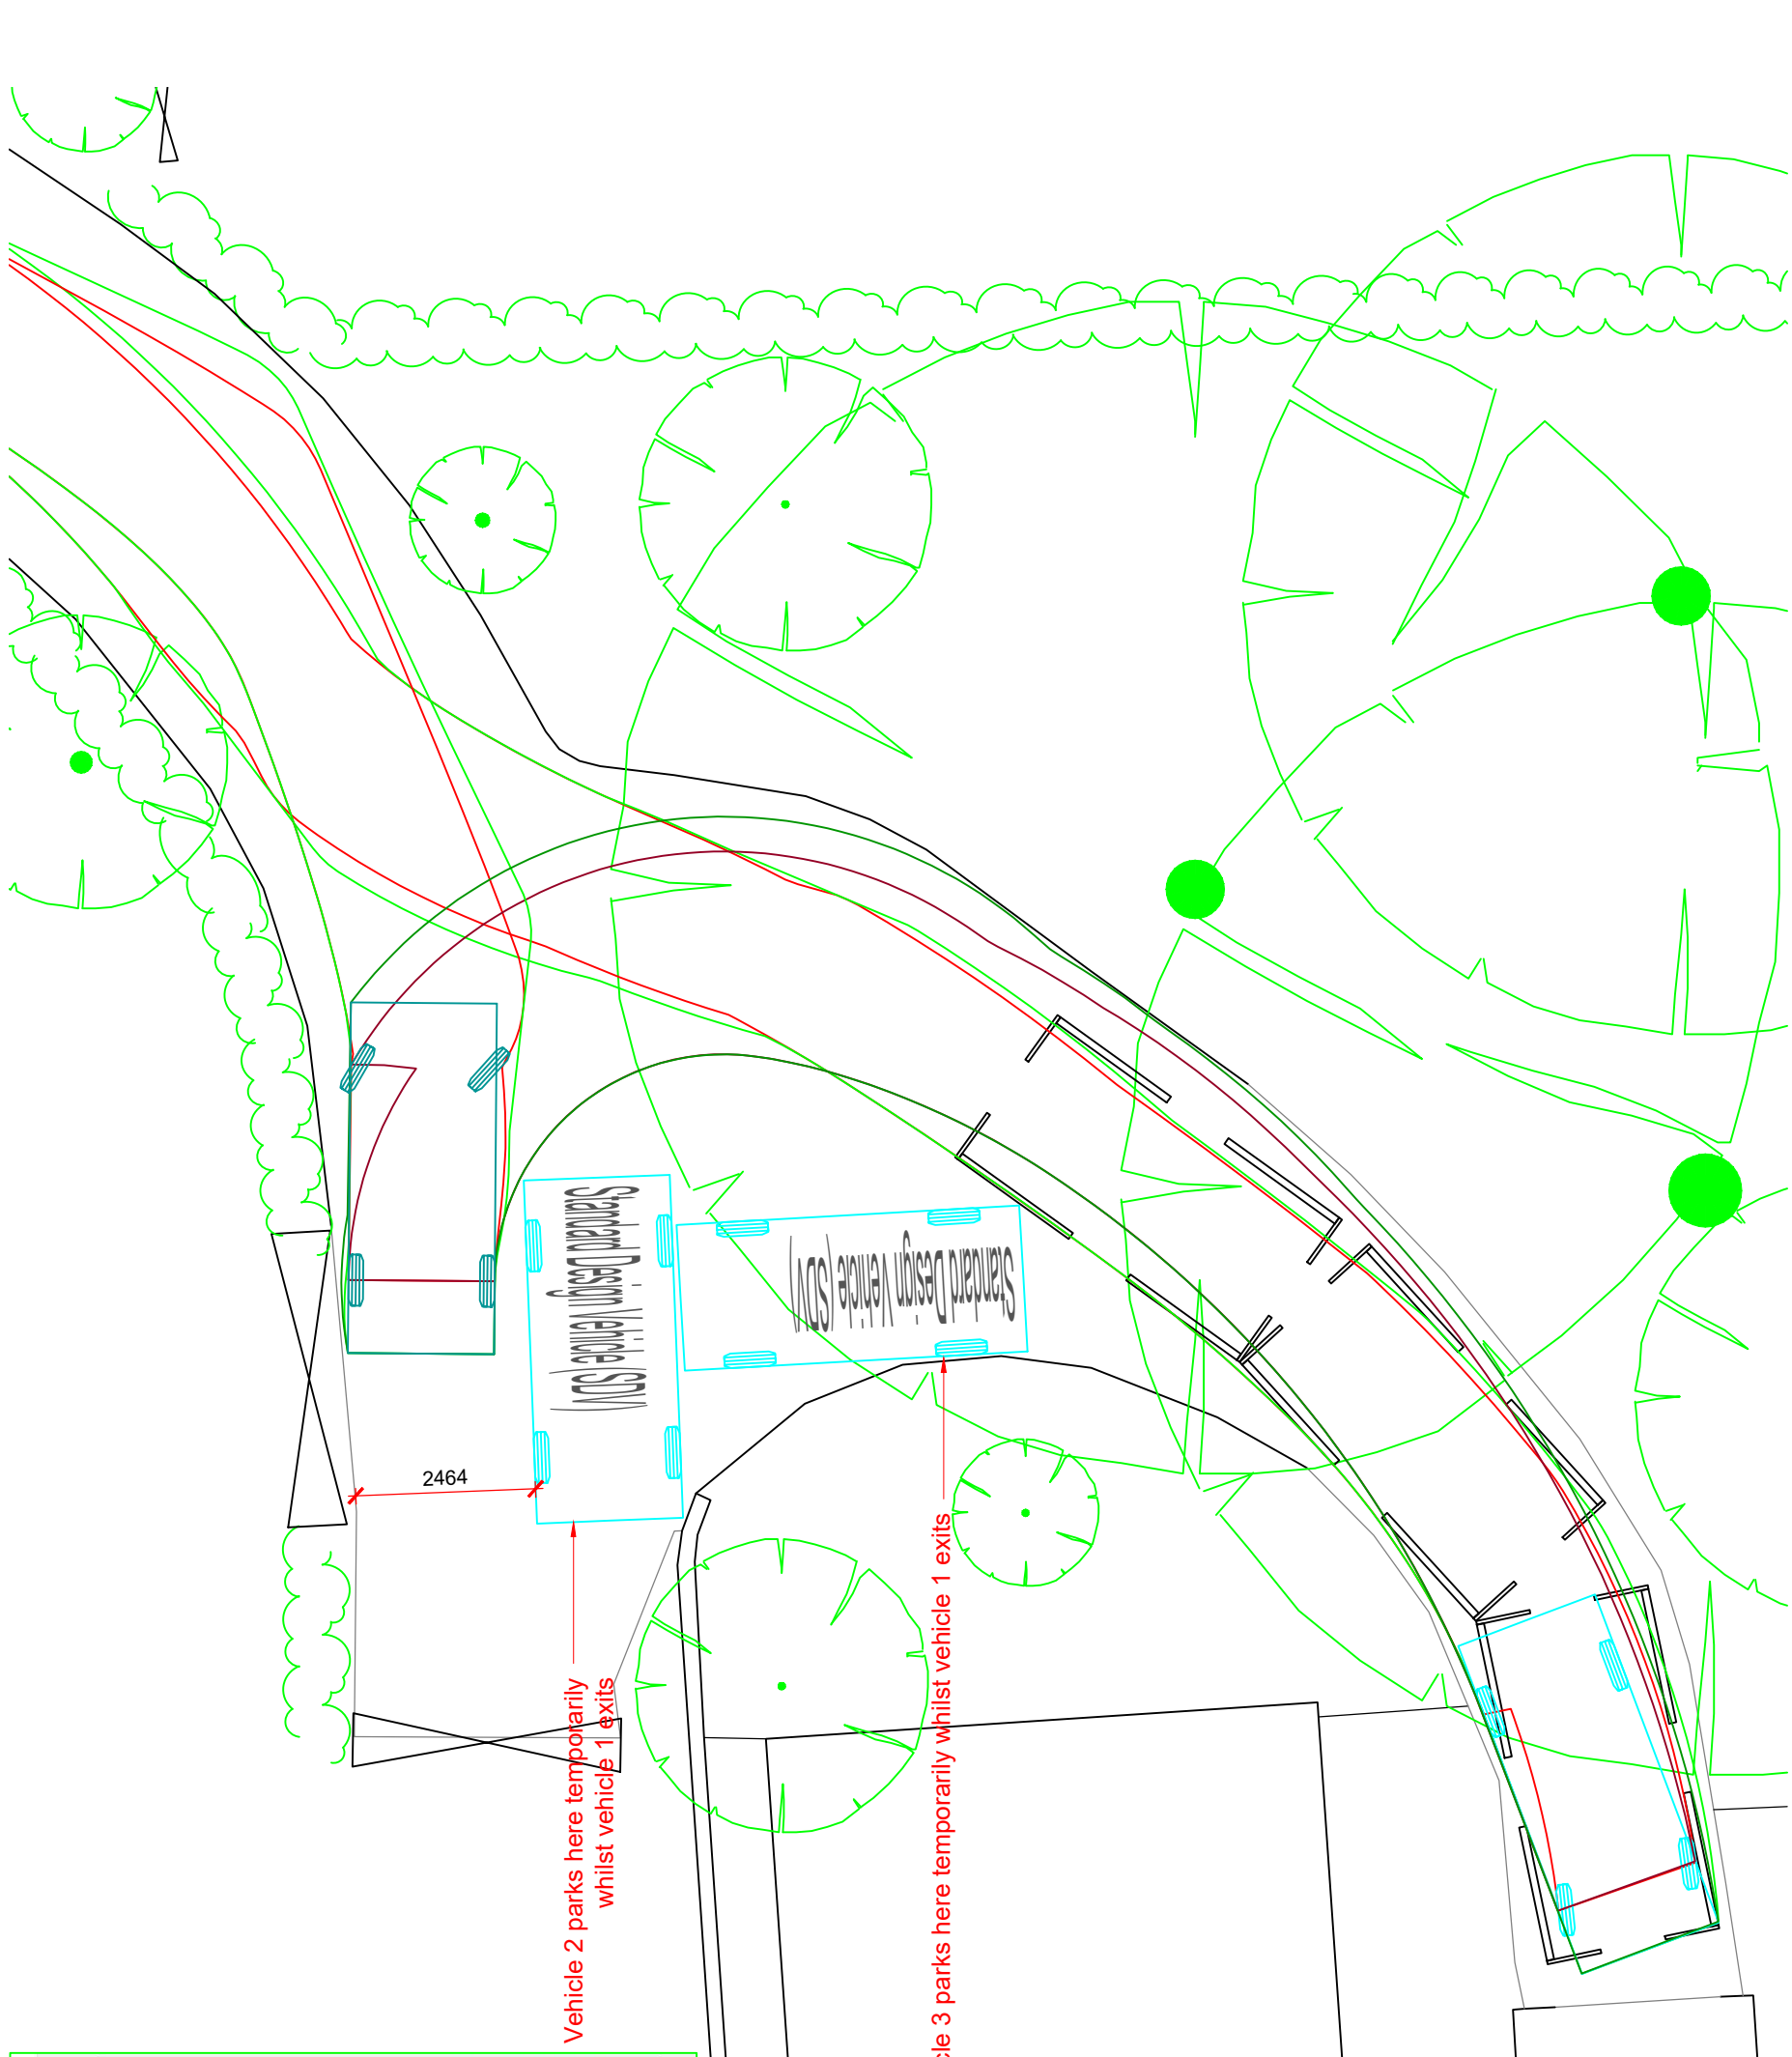

NUMBER - REV - CLIENT - PROJECT  
 03000-00 - B - Mr & Mrs Marzano - Edelweiss

TITLE  
 Vehicle Tracking

DATE 13.01.22 SHEET 05 SCALE 1:100  
 DRN BY AW CHK BY AW PAPER SIZE A3

Rev No.	Revision Note	Date	Drawn	Checked
B	Southern hedgerow note added	17.11.21	AW	AW

BOURNE VALLEY ASSOCIATES  
 ANDOVER LANE FARM  
 FABERSTOWN  
 ANDOVER  
 HAMPSHIRE  
 SP11 9PE  
 Tel: 01264 850159  
 Email: info@bournevalley.co.uk

