


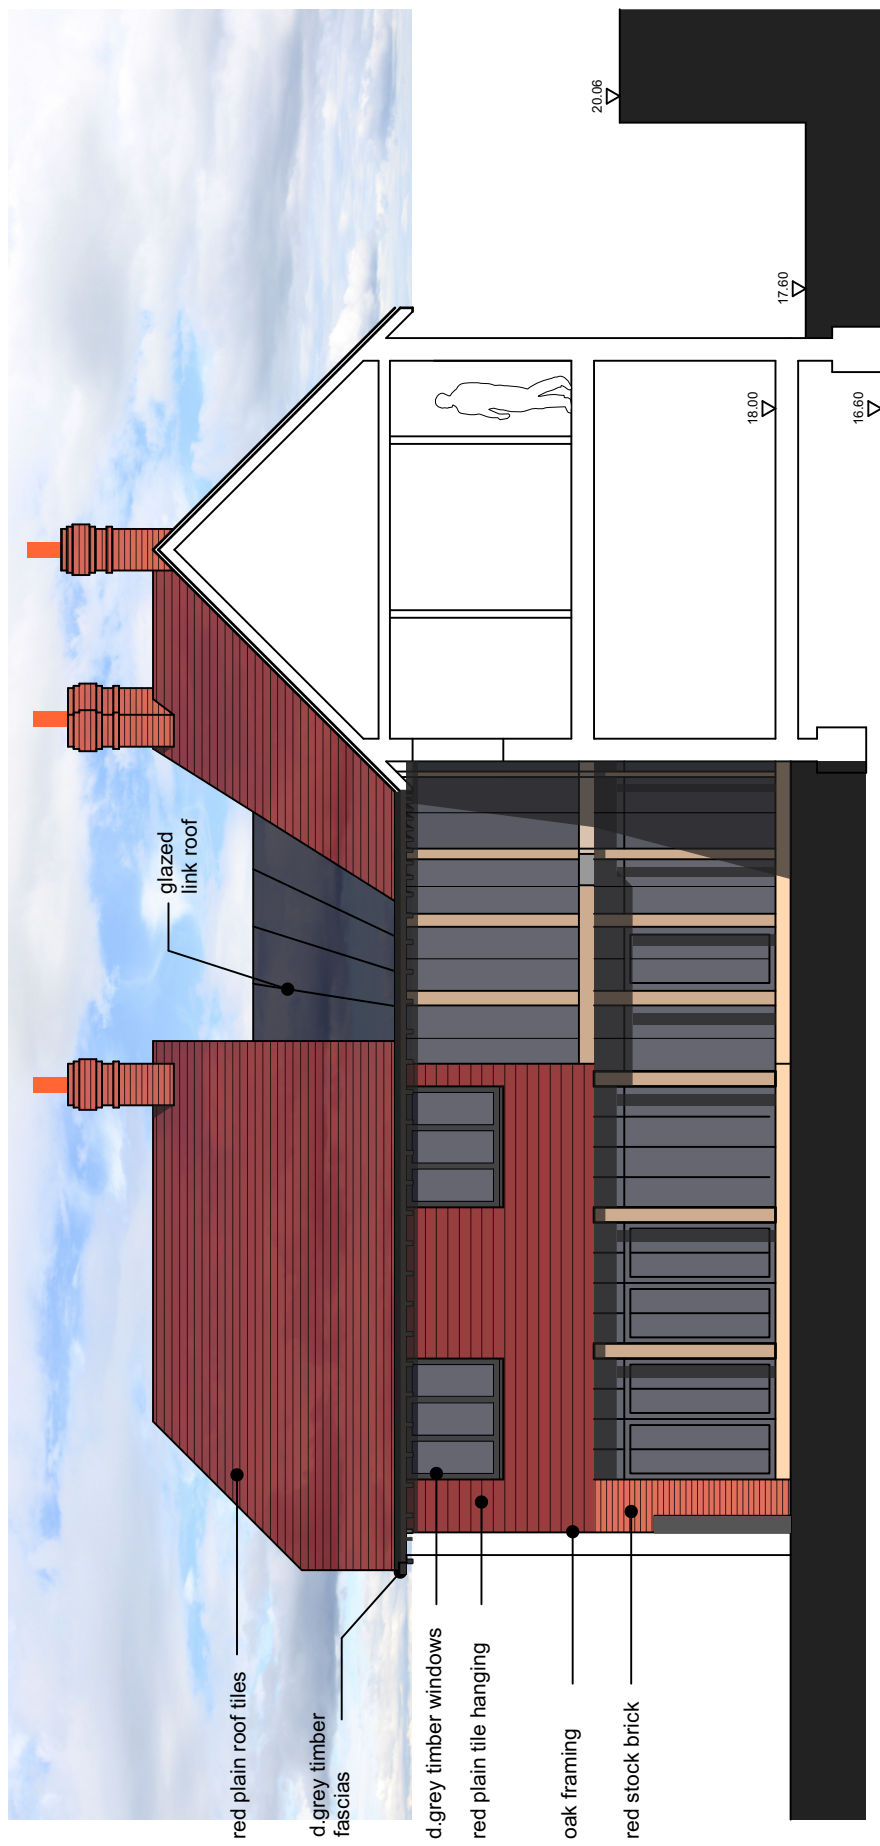

North Elevation



West Elevation

House 2 Elevations 0 10 20 M