

GENERAL NOTES

1. This drawing is © copyright Test Valley Borough 2022. No unauthorised reproduction of any kind is permitted.
2. No dimensions to be scaled from this drawing. Verify all dimensions prior to construction. Immediately report any discrepancies on the document to the Architect / Contract Administrator.
3. Drawing to be read with all associated consultants drawings and specifications.
4. This map is reproduced from Ordnance Survey material with the permission of Ordnance Survey on behalf of Her Majesty's Stationery Office © Crown copyright. Unauthorised reproduction infringes Crown copyright & may lead to prosecution or civil proceedings (100024295).




Notes:

Paving grid to be RecoPave 80 heavy duty 100% recycled plastic grid system for similar. In fill with 10mm angular gravel.
 Height barrier and gate detail refer to drawing XXXX
 Pedestrian kissing gate detail refer to xxxx

Key

- Existing woodland
- Existing native hedgerow
- Bitmac surface
- RecPave geogrid permeable car park
- Native scrub planting
- Chalk grassland restoration

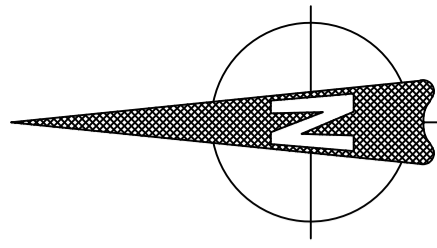

Test Valley
 Borough Council
 Property and Asset Management
 Beech Hurst, Weyhill Road,
 Andover, SP10 3JA
 Tel: 01264 368000

PROJECT

Countryside access land south of Bury Ring,
 Upper Clatford

SHEET

Gravel car park layout with 20 spaces

DATE

26.05.2022

PLAN SCALE




1:200 @ A2

DRAWING NUMBER

GA_BH_1001

SUITABILITY

Planning

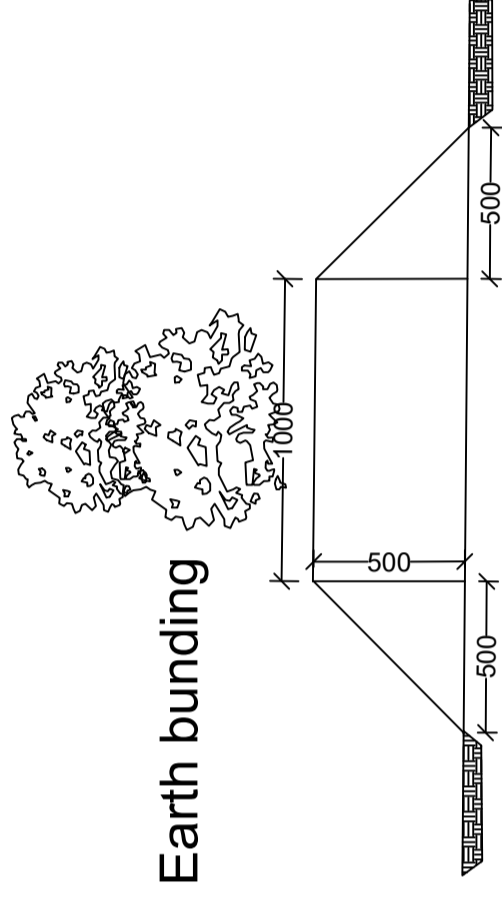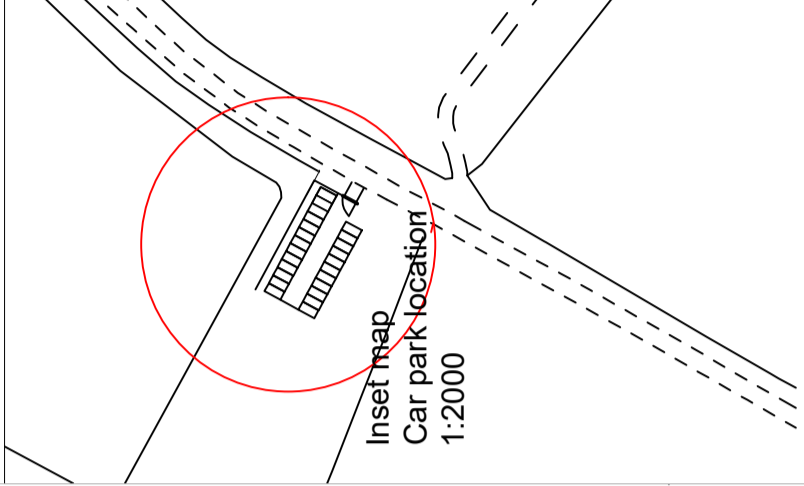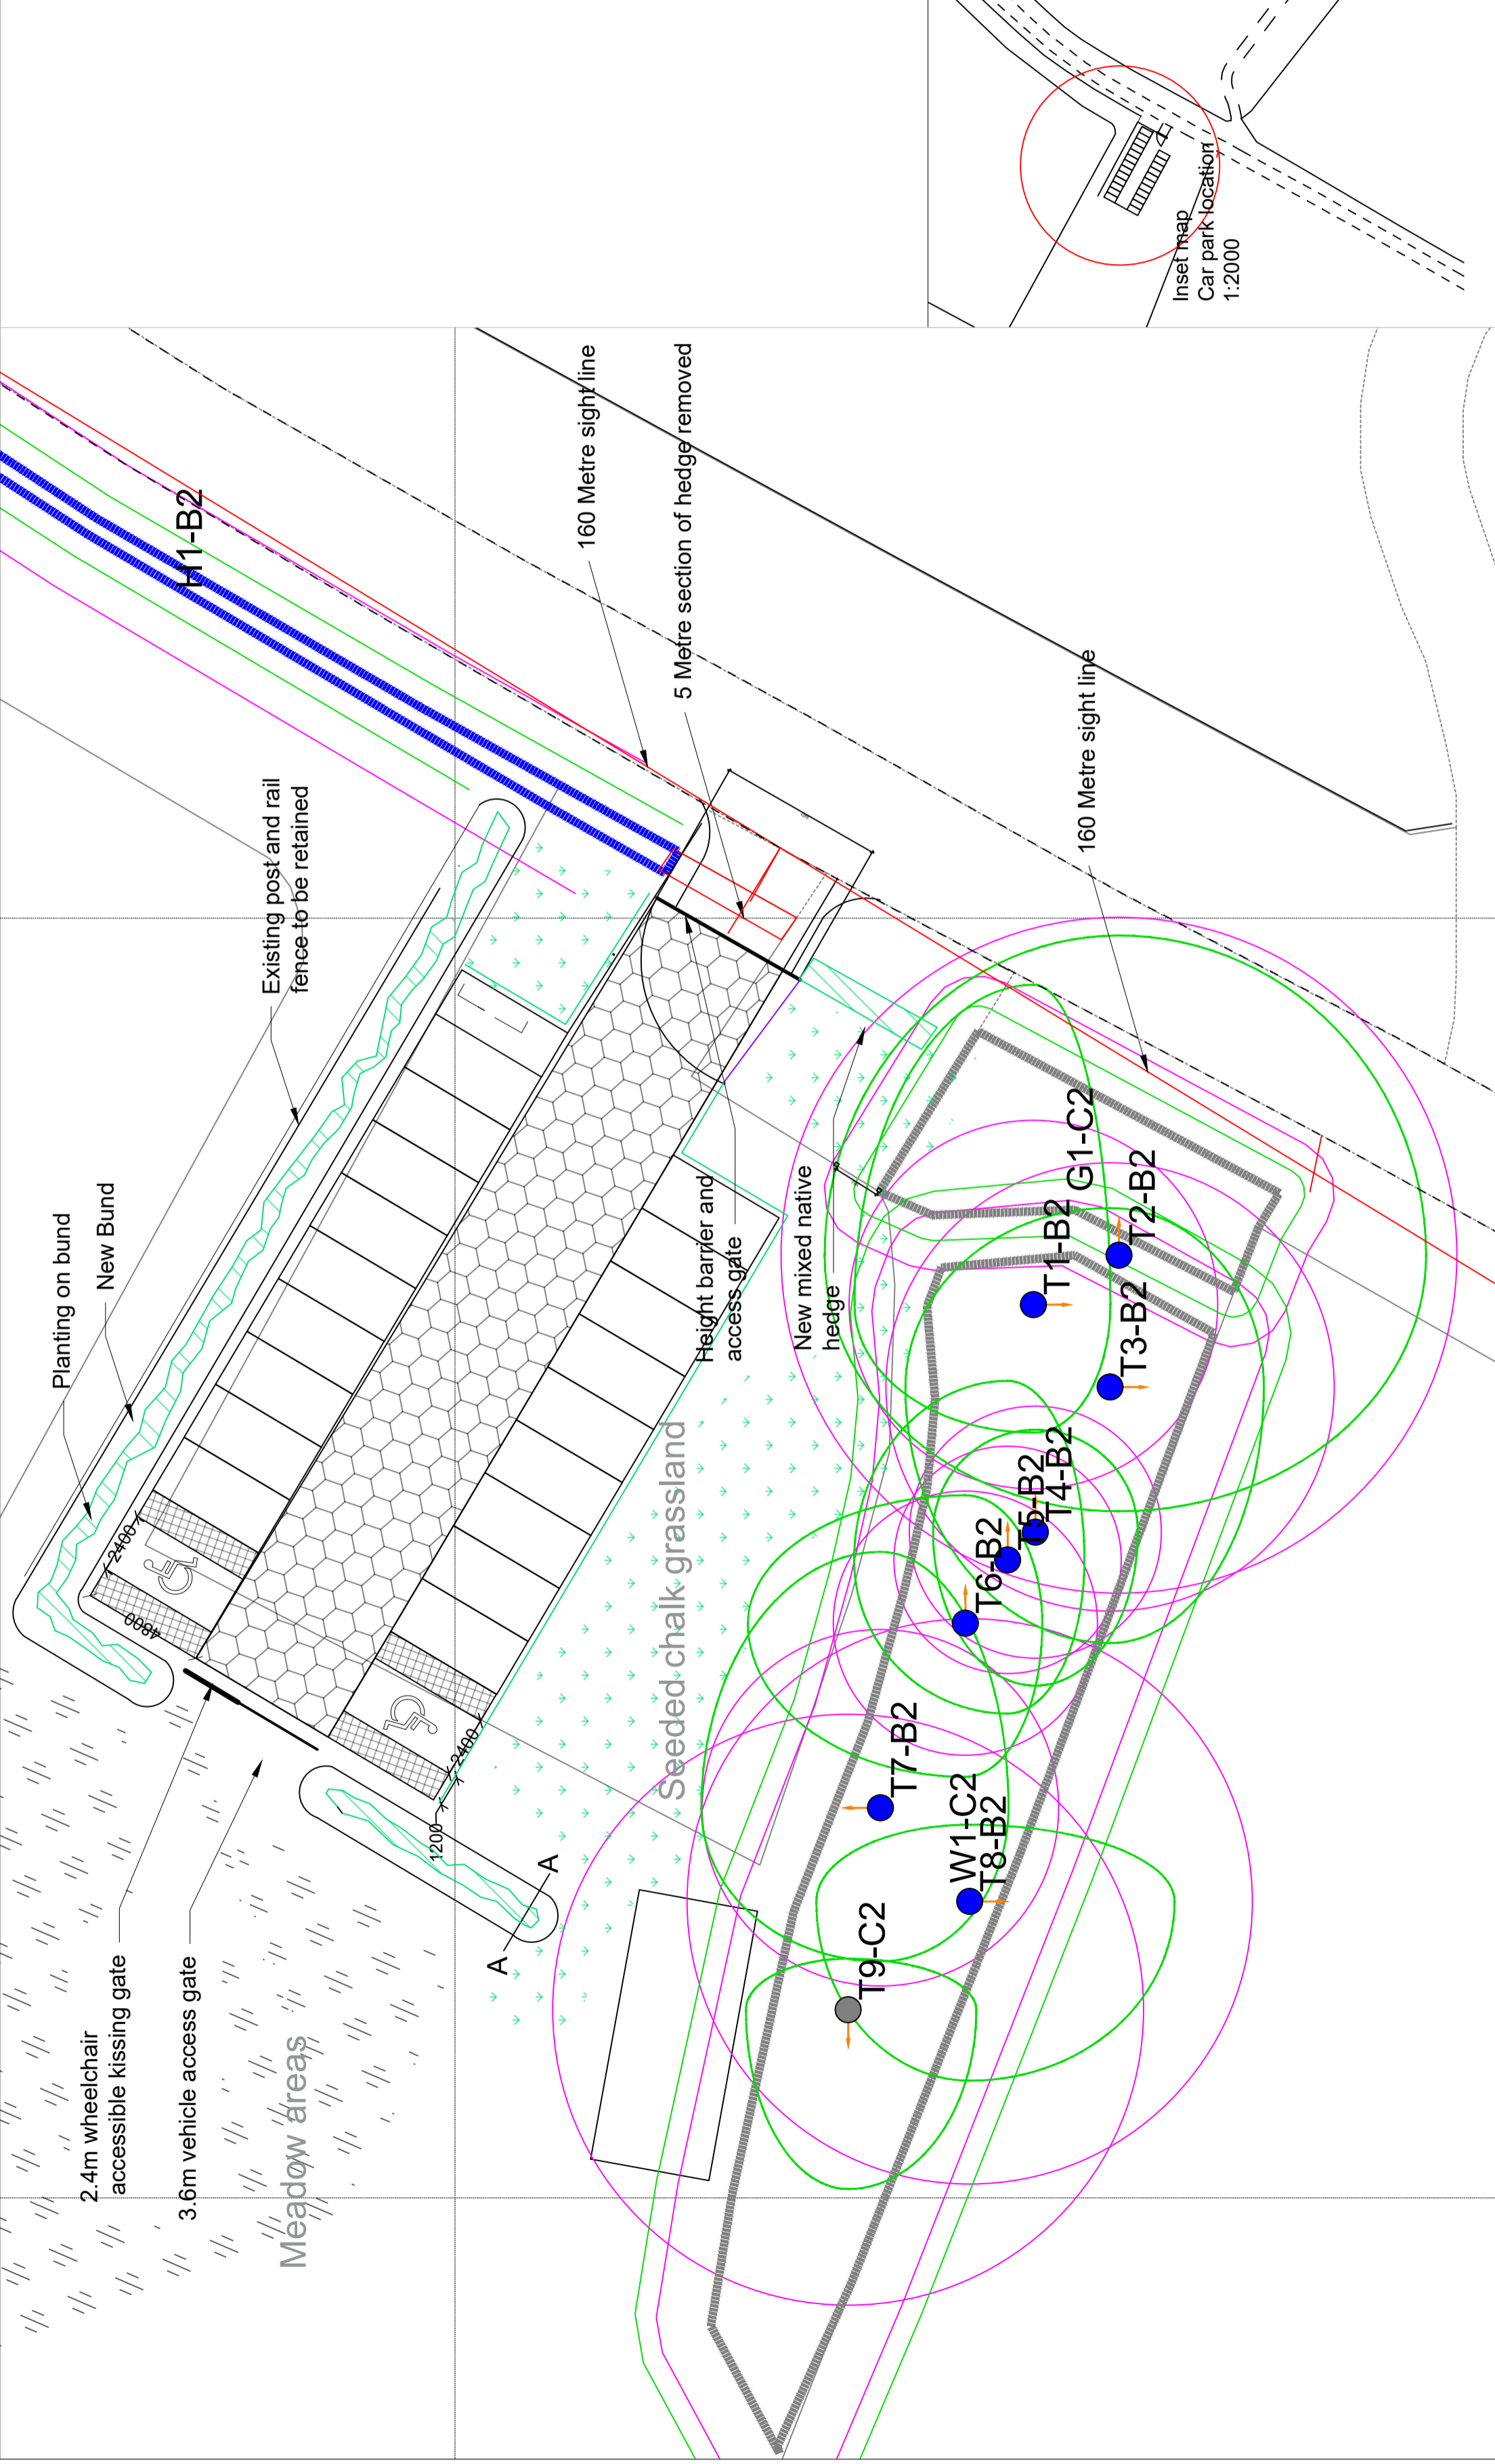

Earth bunding

Section A - A @ 1:25