




Elevation C

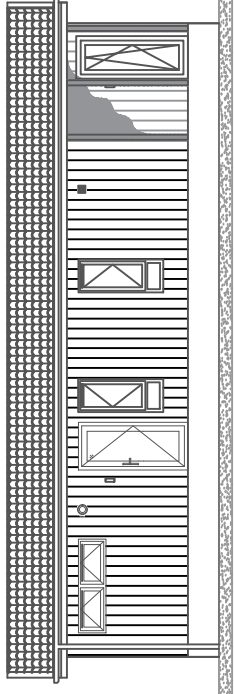

Elevation D

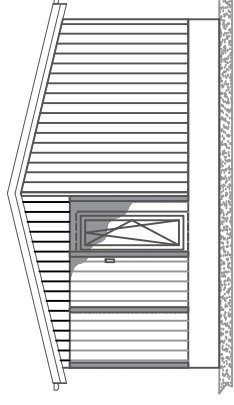


Elevation B

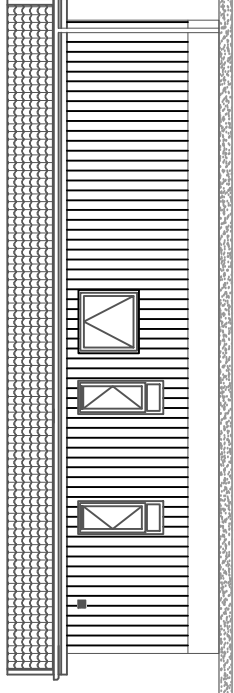

Elevation A

This home is designed in accordance with BS3632

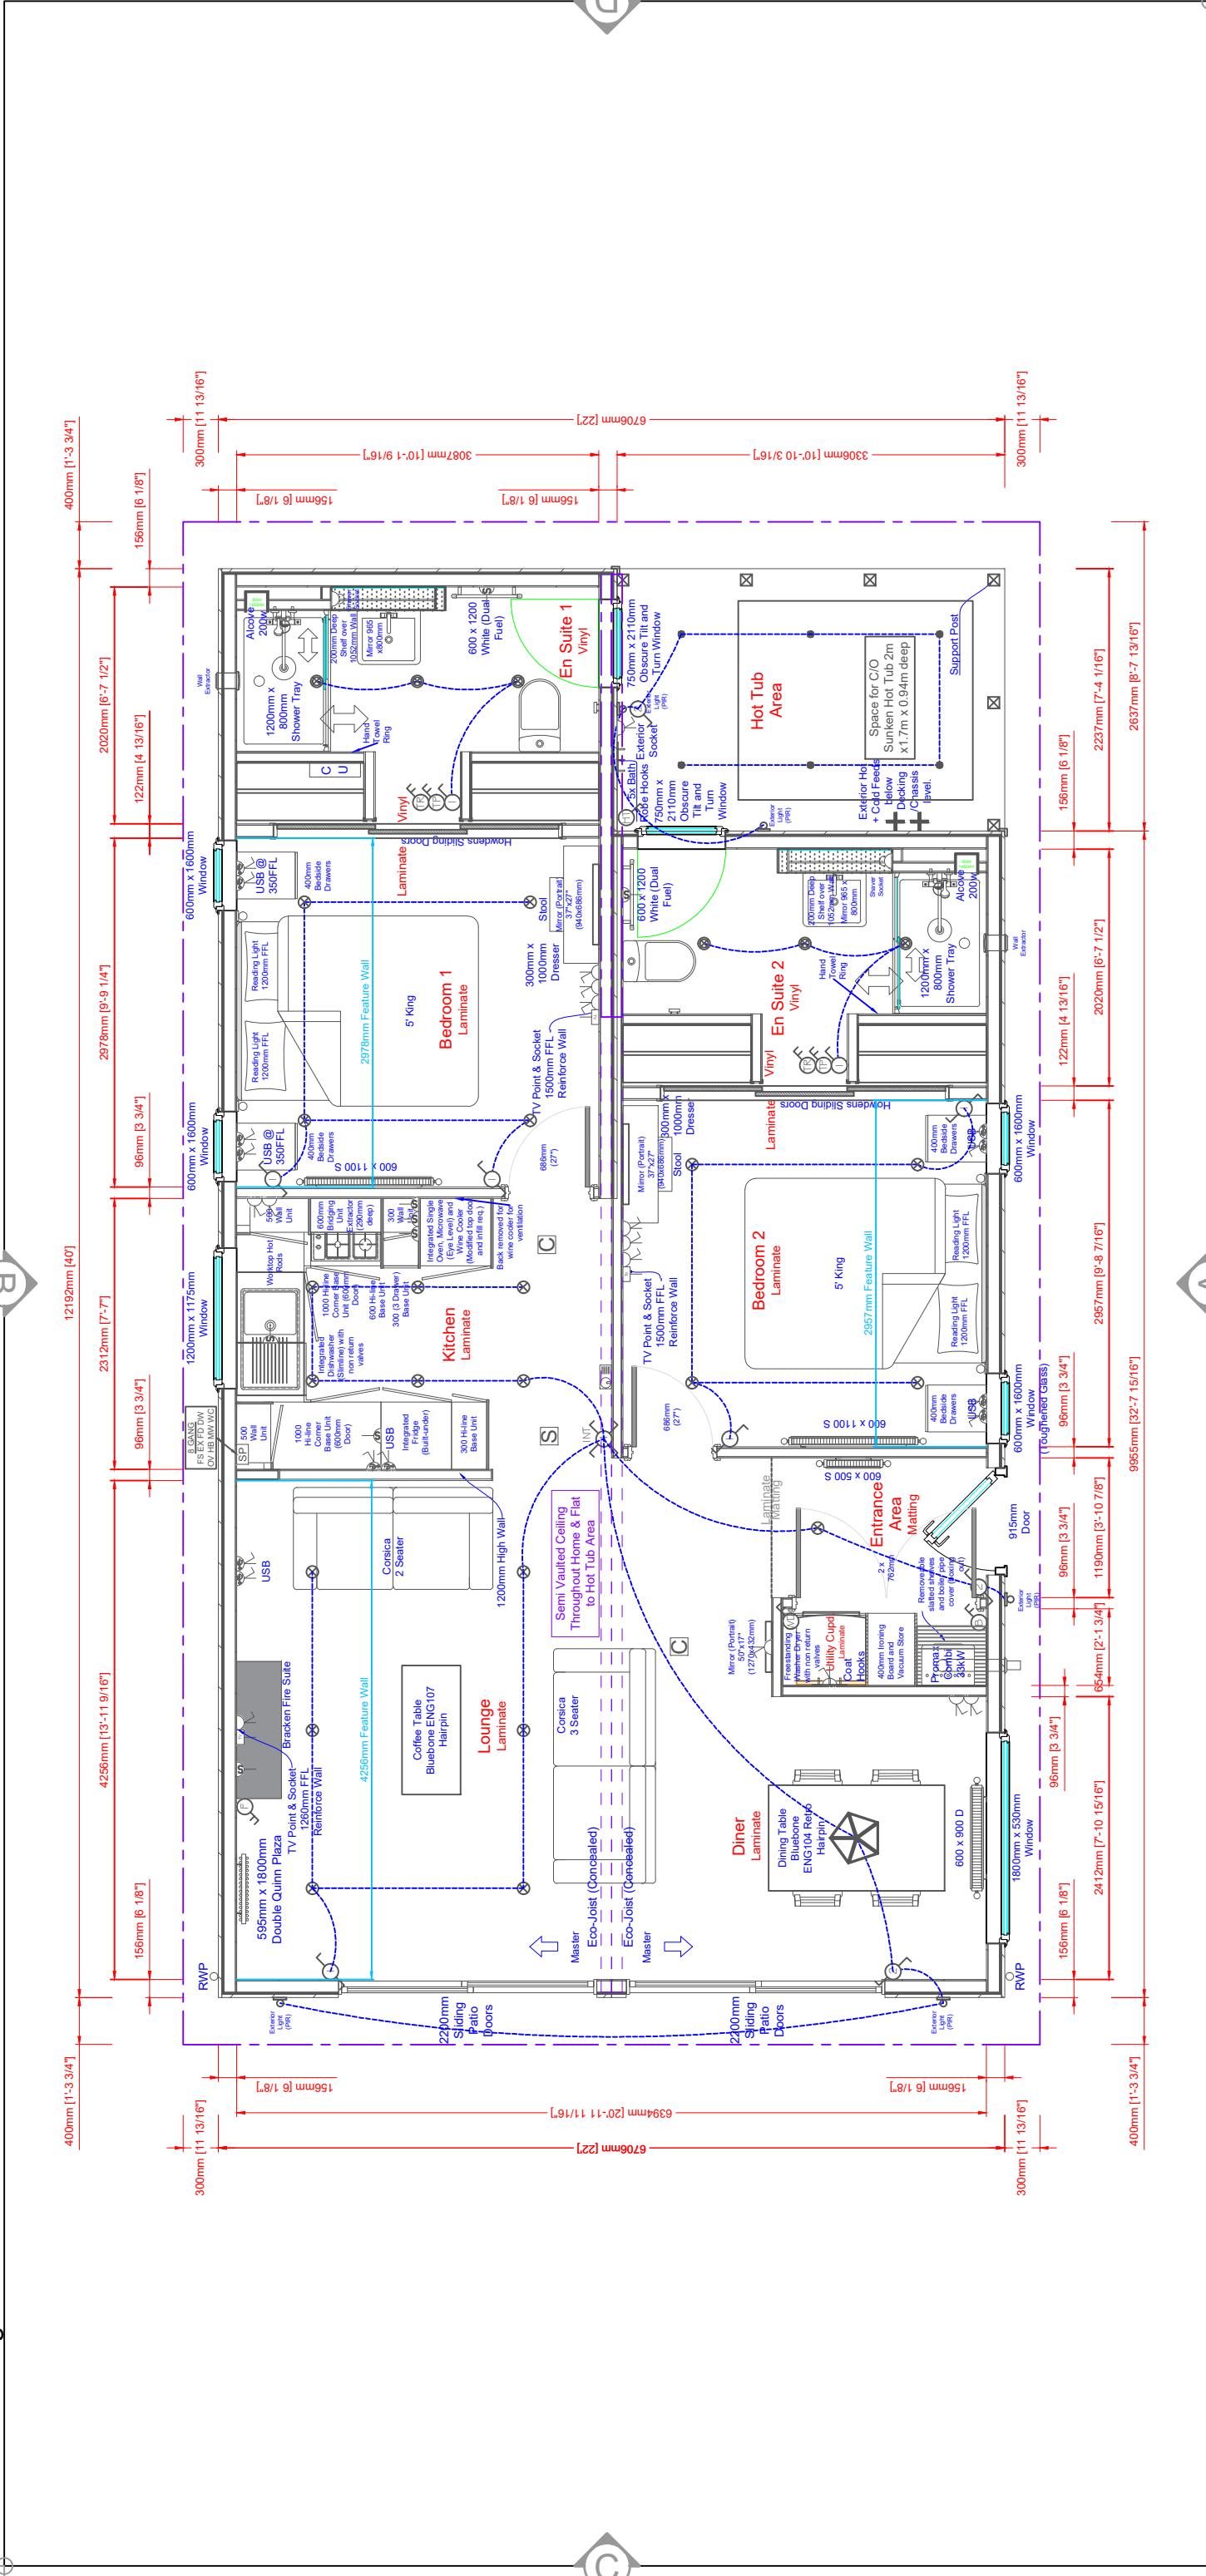

**LEGEND**

Single Socket	Smoke Alarm
Double Socket	Carbon Monoxide Alarm
Unswitched Socket	Switchplate
Thermostat	Consumer Unit
Communication Point	Batten Holder
Isolator	Ceiling Rose & Pendant
1 Way Light Switch	Downlight
2 Way Light Switch	Under Locker Light
Ceiling Extractor	Exterior Light

**Prestige Homeseeker**  
Park & Leisure Homes

Shiplon Way, Express Business Park, Rushden, Northants NN10 6GL  
Tel: 0845 0702345 / 01933 354000 Fax: 01933 354047 / 01933 354049  
Email: sales@prestigeparkandleisurehomes.com  
Visit our website: [www.prestigeparkandleisurehomes.com](http://www.prestigeparkandleisurehomes.com)

Please note that plan and elevations are a guide and should be used for illustrative purposes only. The external dimensions of the unit are subject to variation, dependant upon the exterior finish specified.

**NOTES:**

N/A

**SALES ISSUE**  
A further drawing will be sent to the customer when adapted for Production Issue

Rev.	Date	By	Description
0	04/10/18	AF	Update Beam

Date:	DD/MM/YY	Relative	DD/MM/YY
Scale:	??	Drawn:	??
Quote:	QN ?????	Dwg No:	????
Serial No:	18 ?? 00????	Customers Signature:	Customer - Park
Date:	18 ?? 00????		

Dovecote 2 Bed (2DB) 2ES  
40' x 22' (12.19m x 6.7m) Nominal