




PROPOSED GROUND FLOOR PLAN 1:50

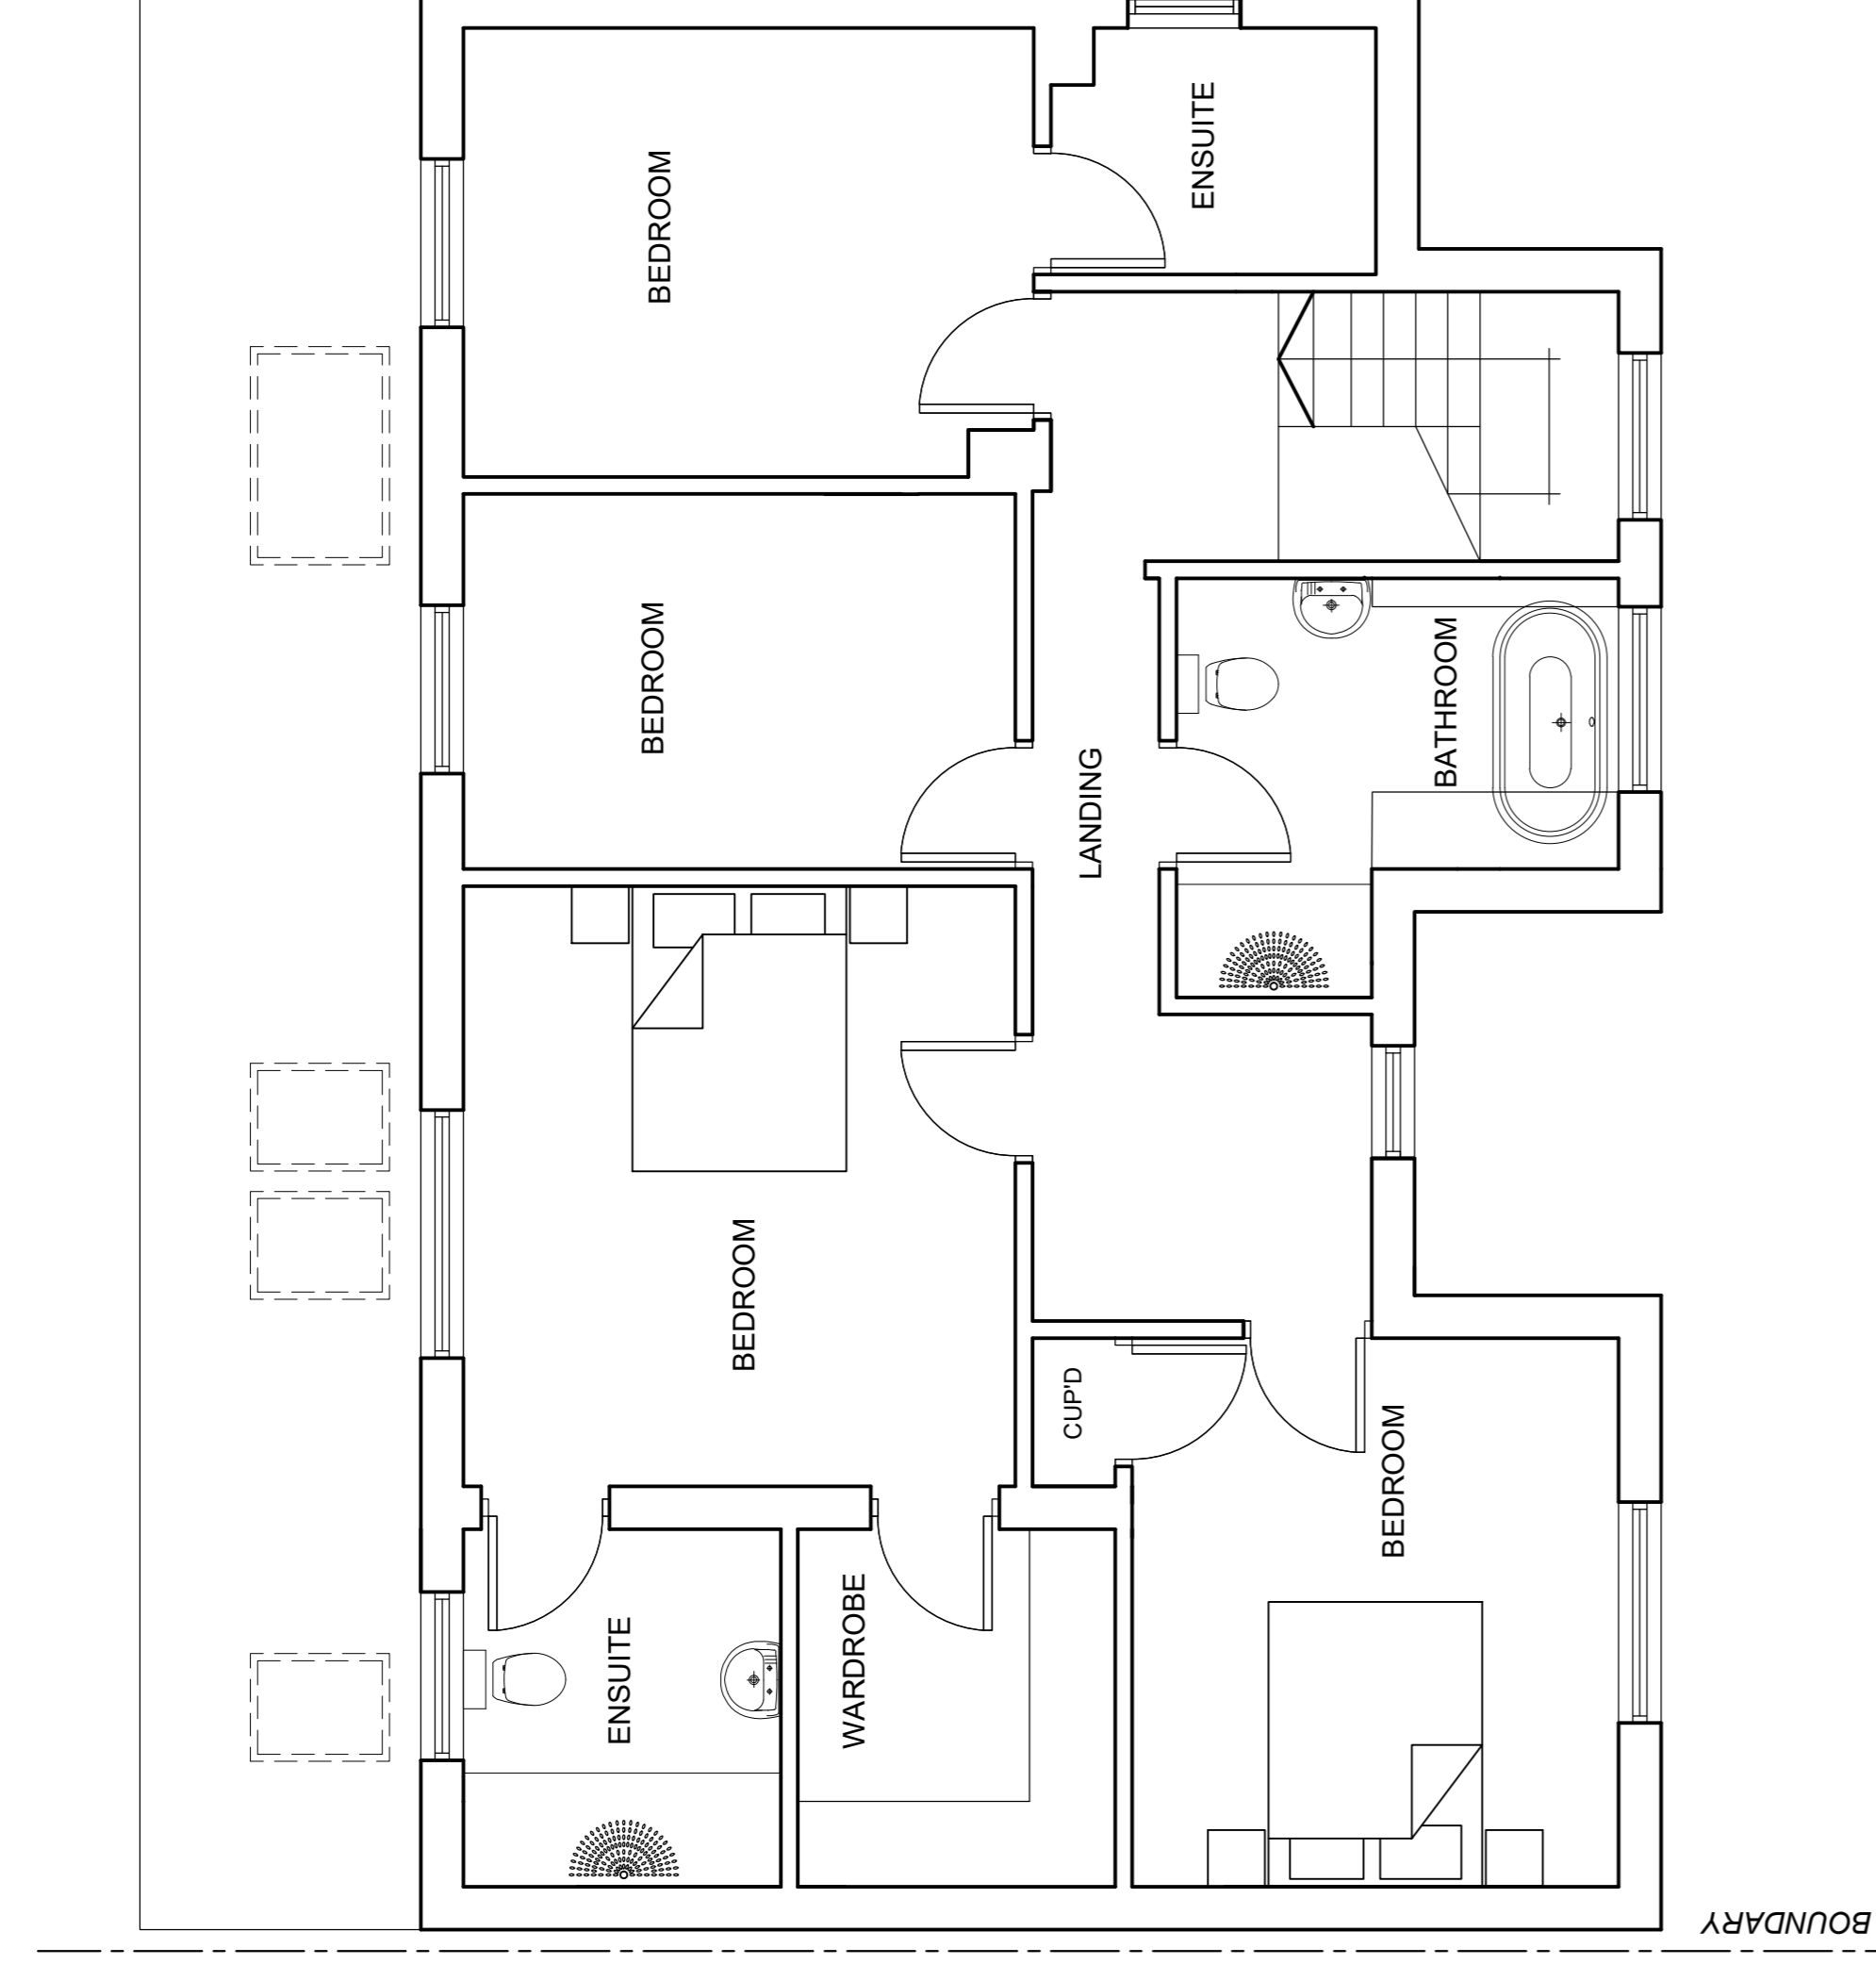


PROPOSED FIRST FLOOR PLAN 1:50

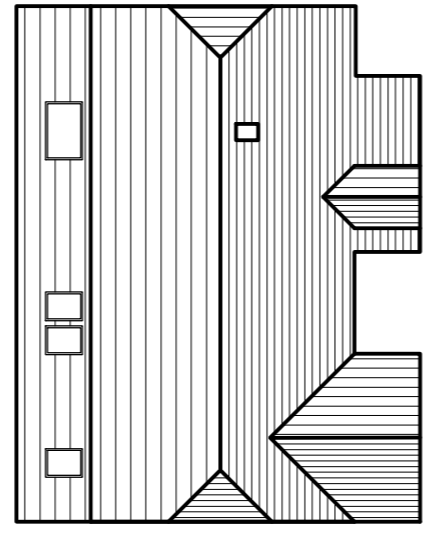


PROPOSED ROOF PLAN 1:200

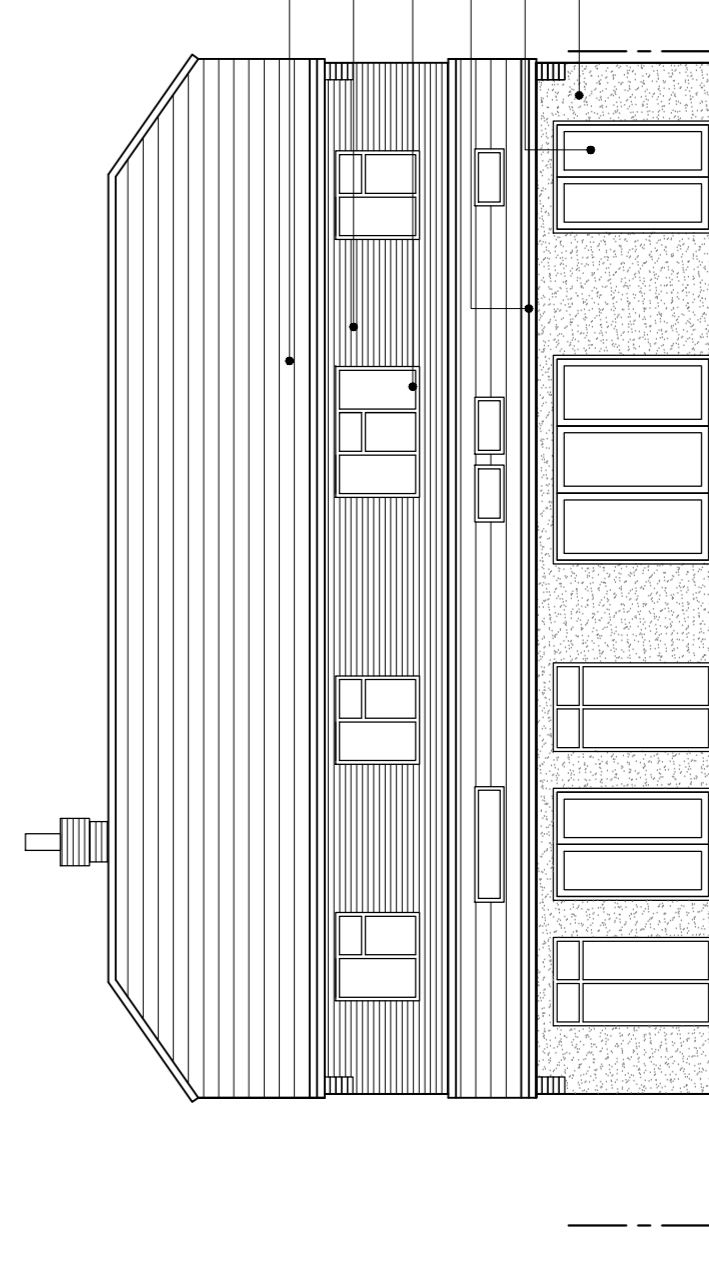


PROPOSED REAR ELEVATION 1:100

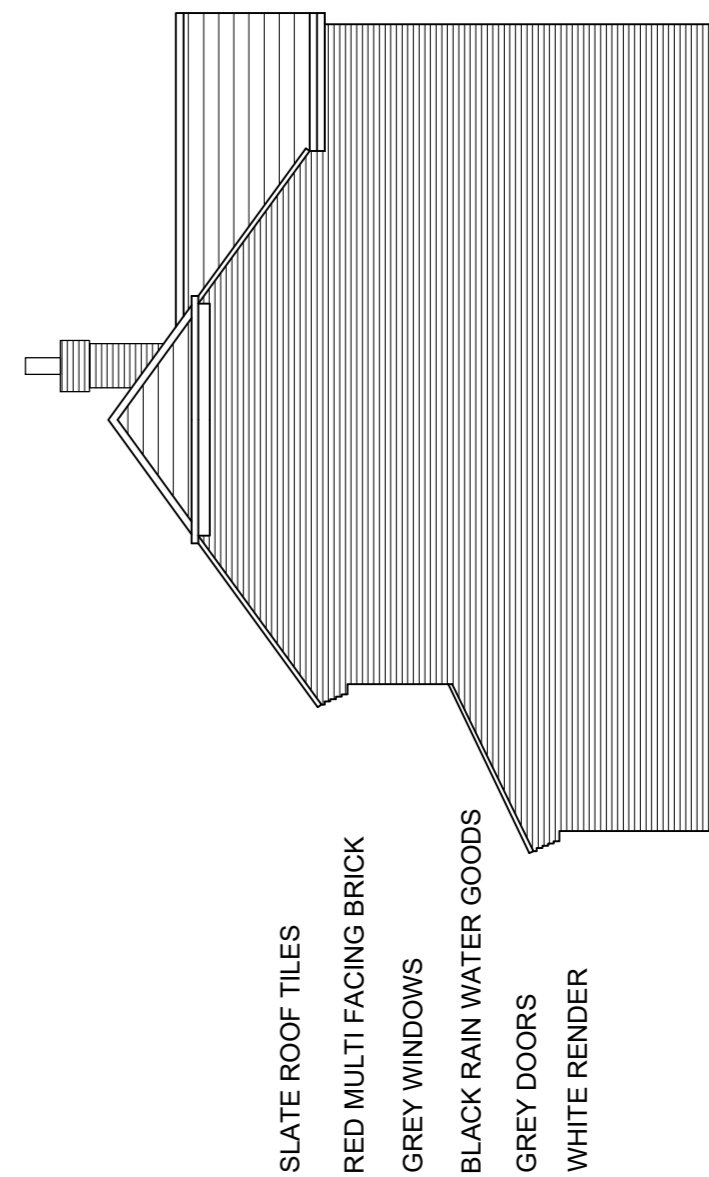

PROPOSED SIDE ELEVATION 1:100

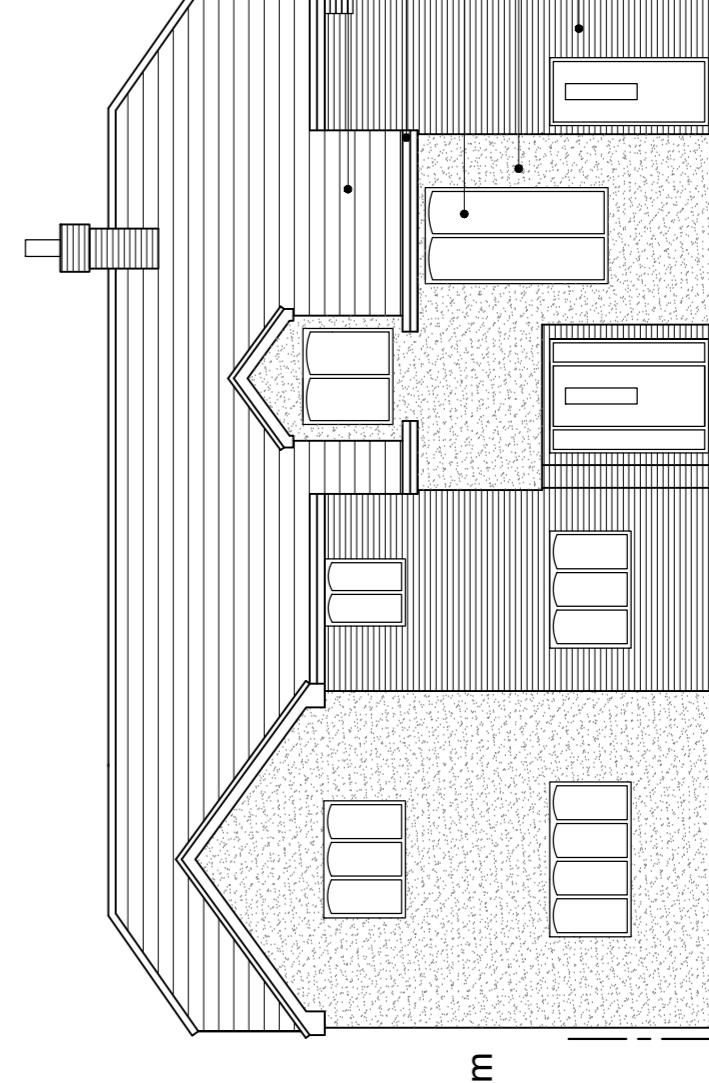

PROPOSED FRONT ELEVATION 1:100

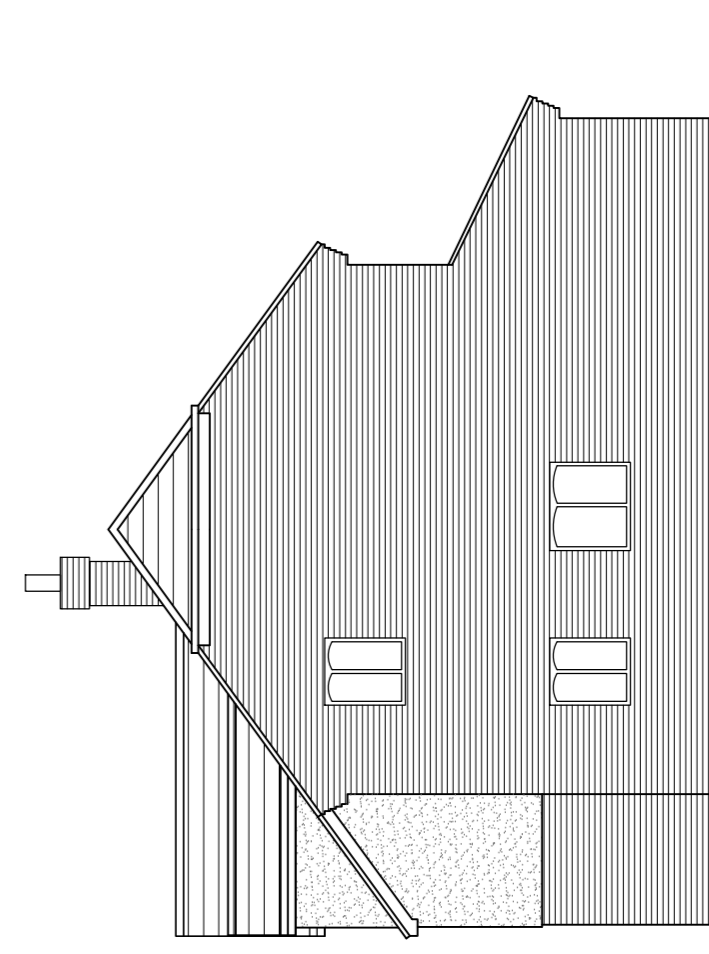

PROPOSED SIDE ELEVATION 1:100

- SLATE ROOF TILES
- BLACK RAIN WATER GOODS
- GREY WINDOWS
- WHITE RENDER
- RED MULTI FACING BRICK