



EXISTING WEST ELEVATION

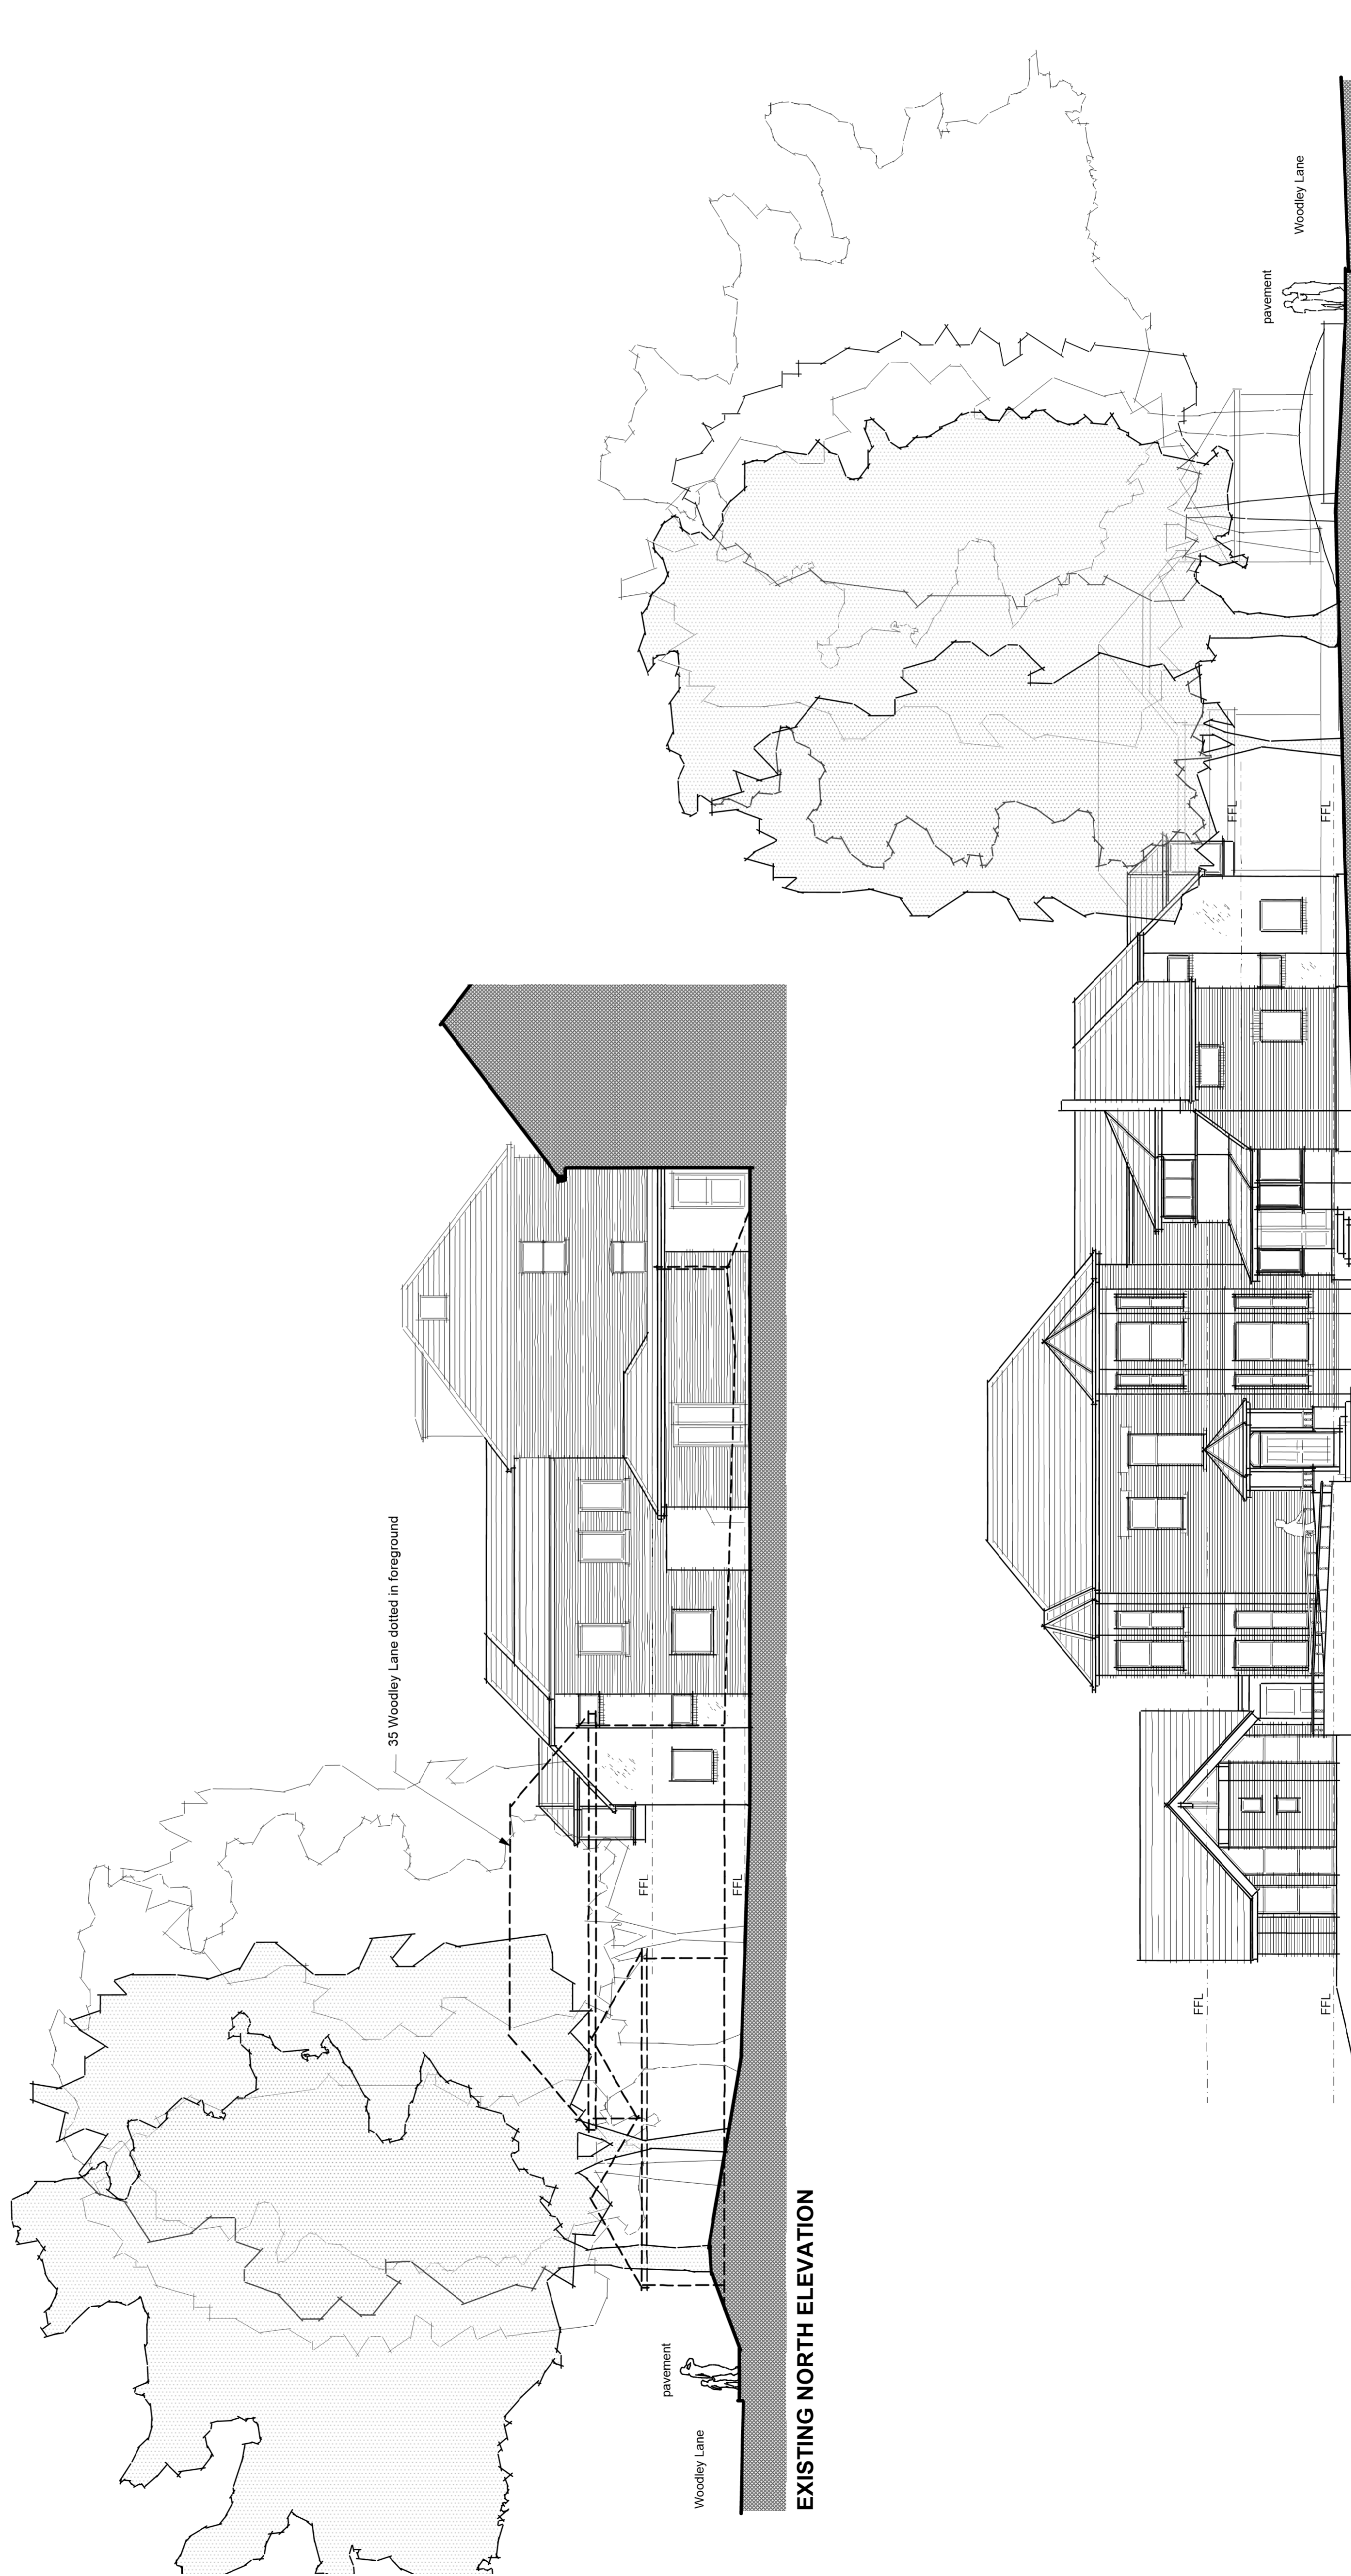

EXISTING NORTH ELEVATION

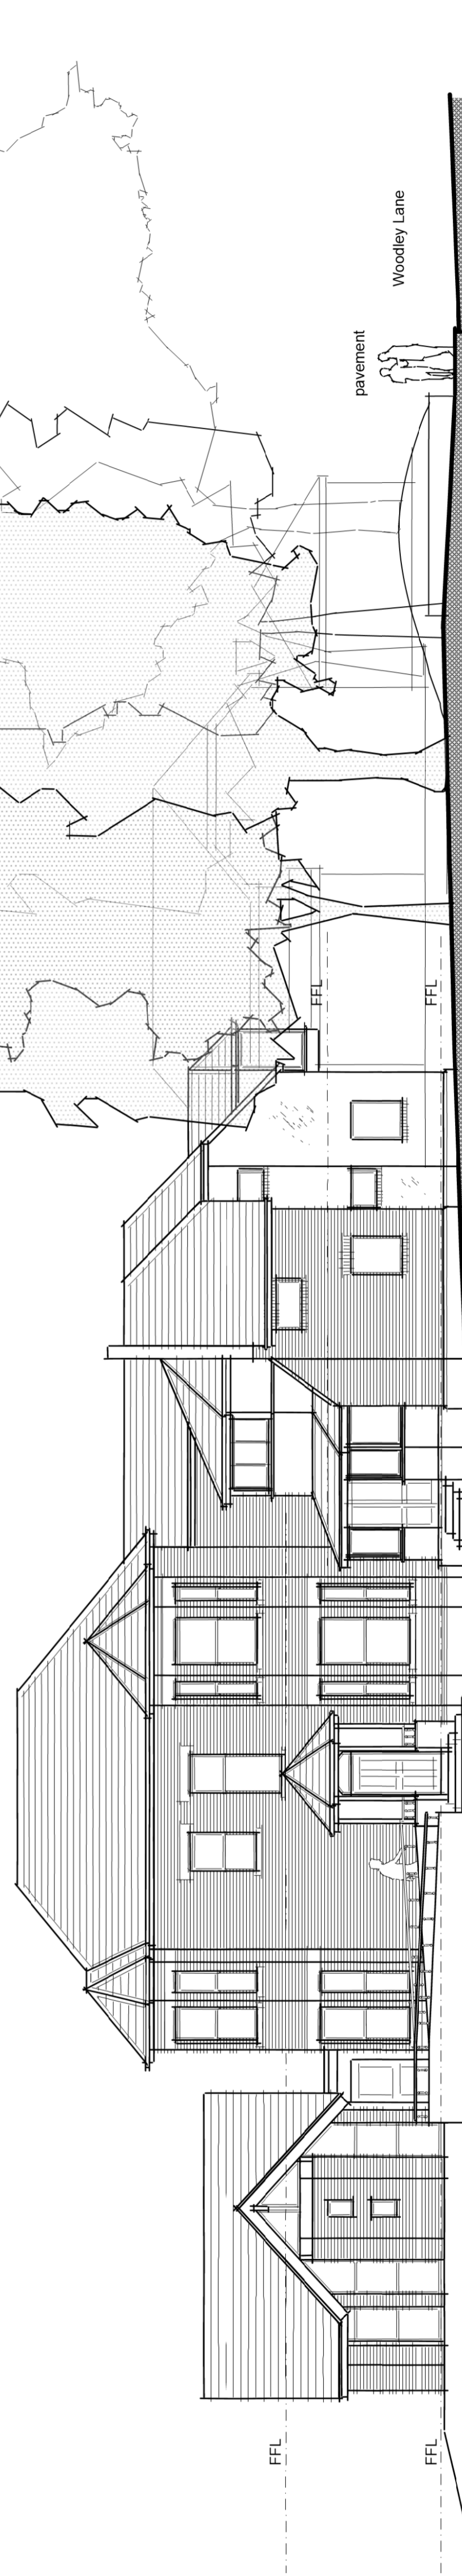

EXISTING SOUTH ELEVATION

