



PROPOSED EAST ELEVATION

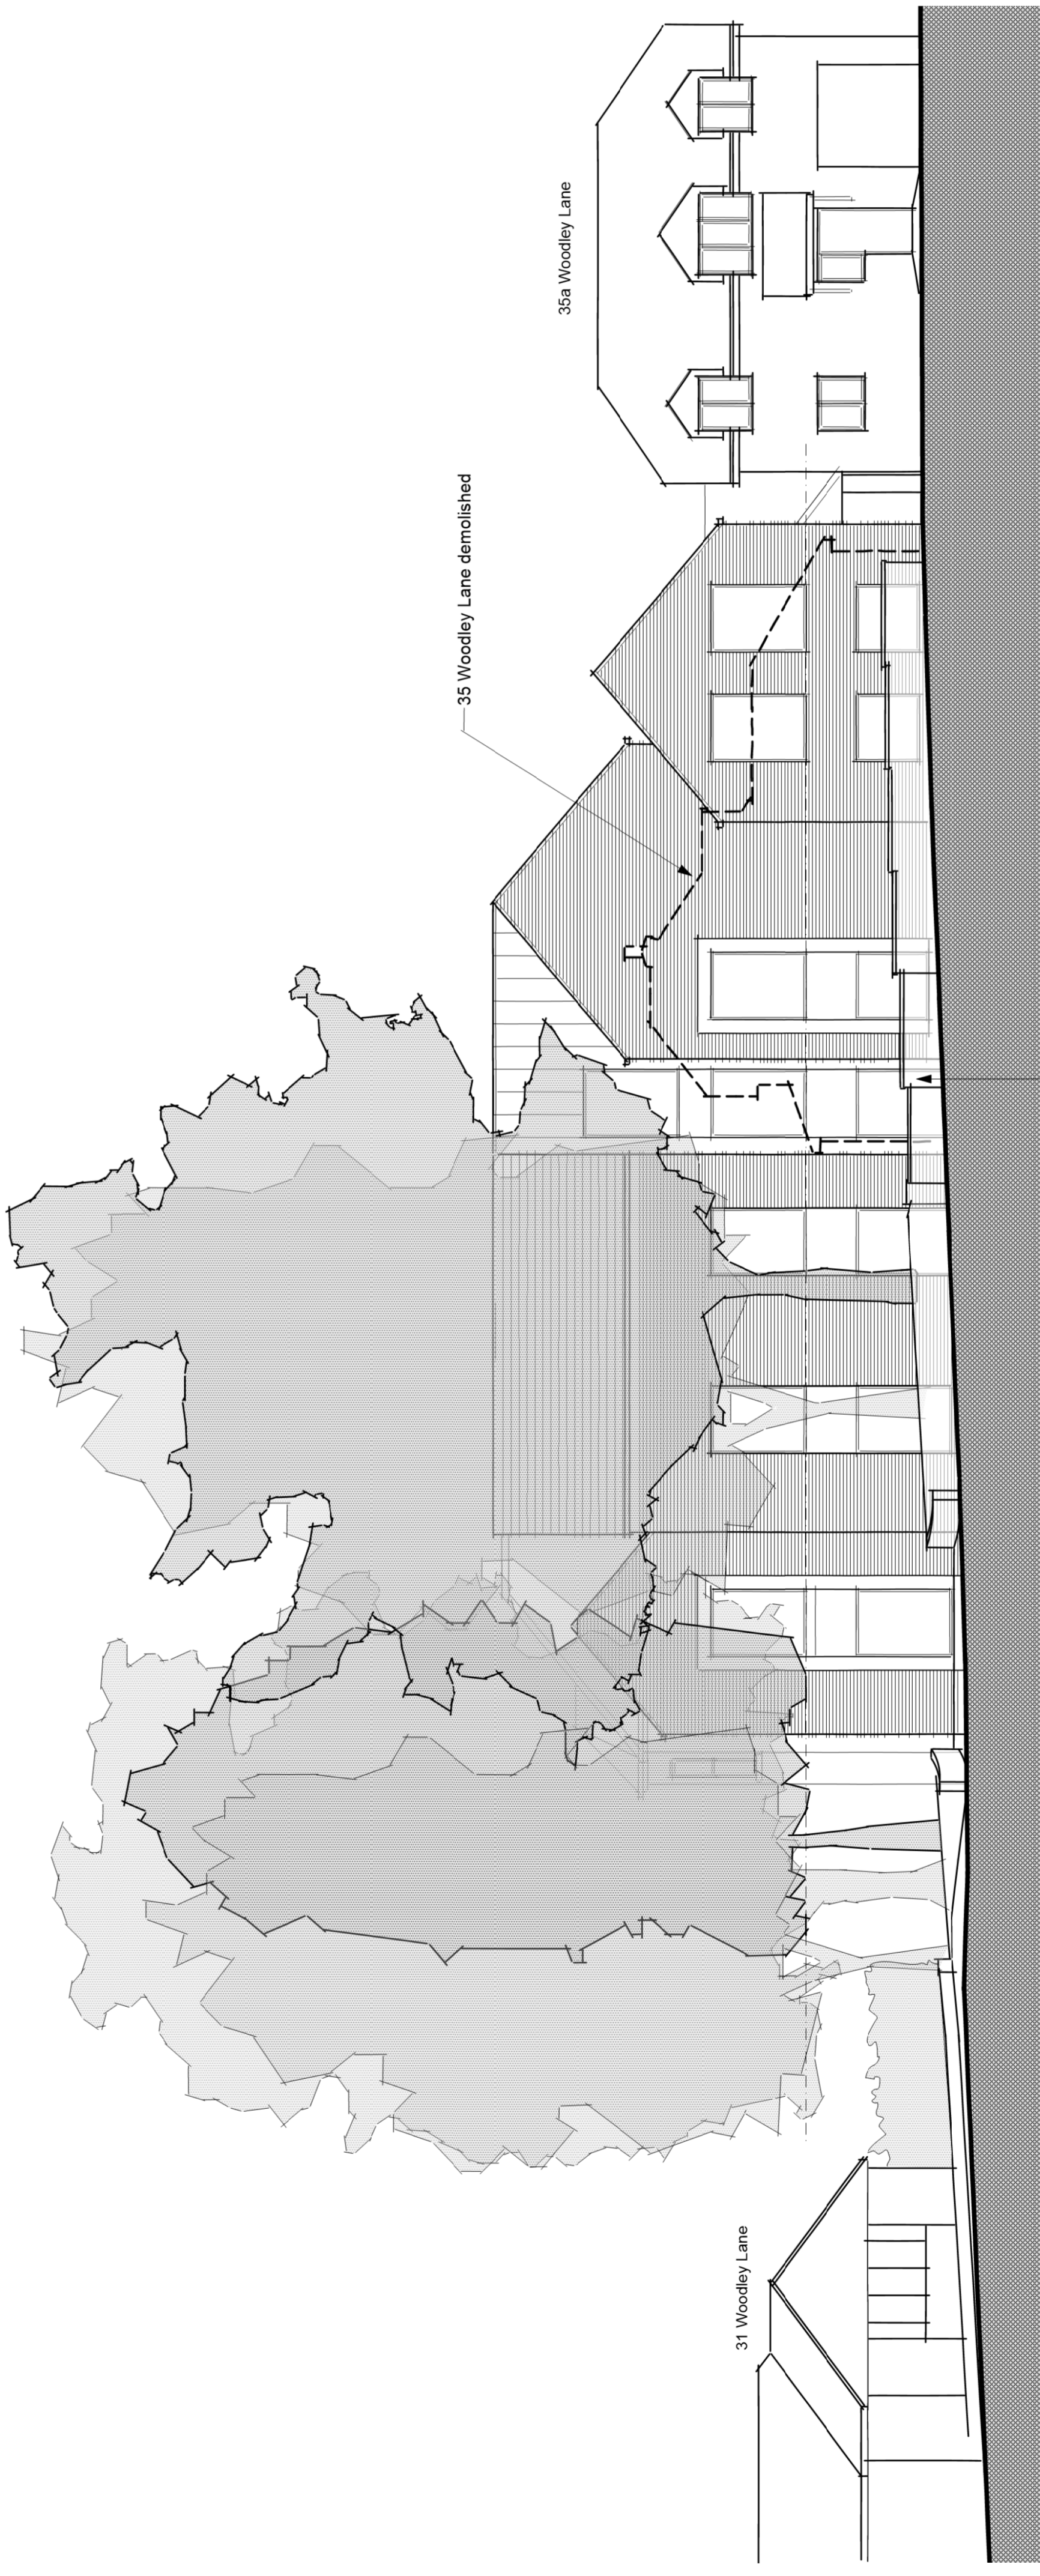

PROPOSED STREET SCENE ELEVATION

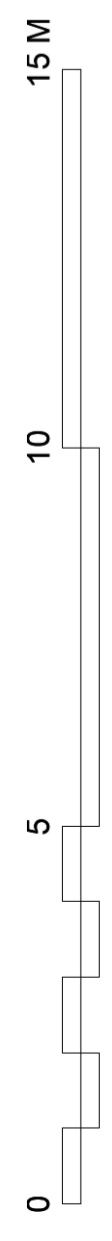

**THE**  
**Genesis Design**  
**STUDIO**

CHARTERED ARCHITECTS

MEAD MILL MILL LANE ROMSEY  
HAMPSHIRE SO51 8EQ

T : (01794) 519333  
F : (01794) 519666  
E : mail@thegenesistudio.com

© The Genesis Design Studio Ltd